


69

REAR GARDEN


A

A

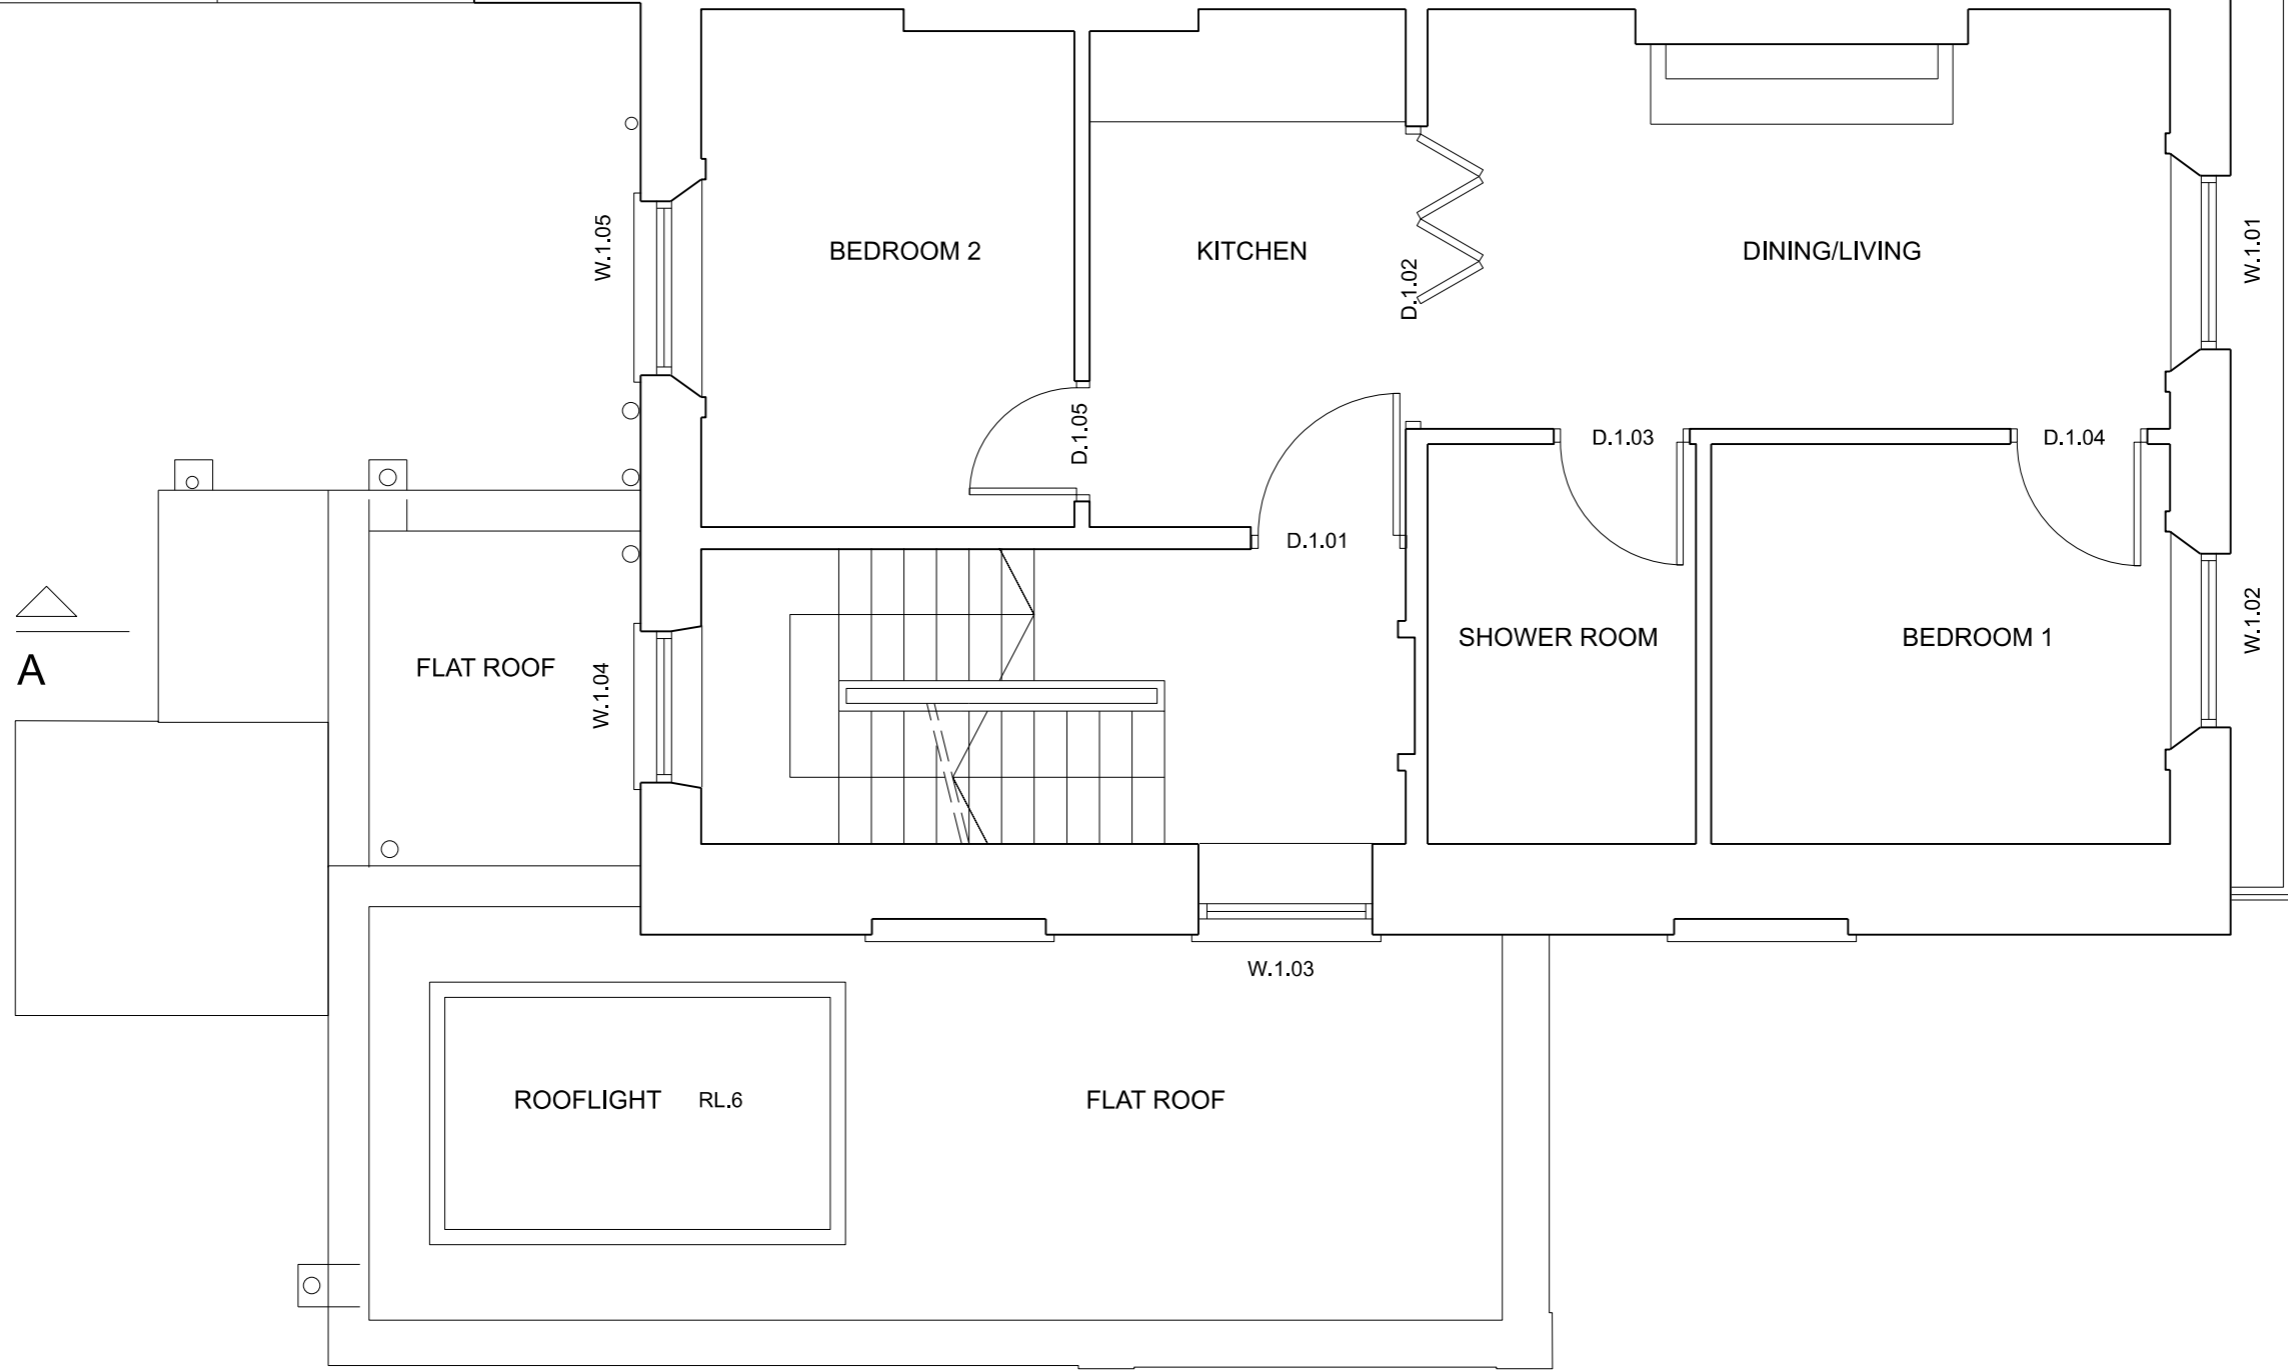

03 FIRST FLOOR PLAN AS EXISTING
A

— — HIDDEN LINE OVER/BEHIND

 

REVISIONS	NOTES
	1. ALL DIMENSIONS TO BE CHECKED ON SITE
	2. THIS DRAWING IS COPYRIGHT OF PICARDI ARCHITECTS
	3. THIS DRAWING DOES NOT FORM PART OF A STRUCTURAL SURVEY

PICARDI ARCHITECTS	119 OXFORD GARDENS LONDON W10 6NE TEL. 020 89600383
TITLE	70 OAKLEY SQUARE, LONDON NW1
	ALTERATIONS & REFURBISHMENT
	FIRST FLOOR PLAN AS EXISTING

JOB NO	OS20
DRG NO	03 REV
DATE	OCT 2020
SCALE	1:50@A3