

 


REAR GARDEN

 

05
A THIRD FLOOR PLAN AS EXISTING

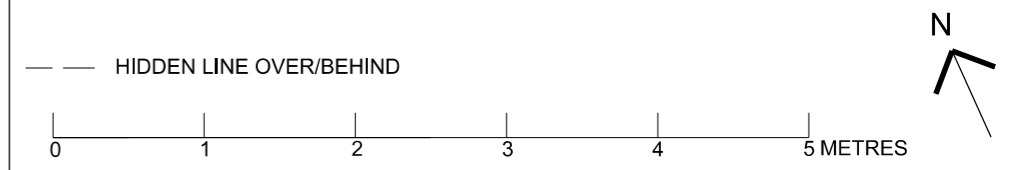

REVISIONS	NOTES
	1. ALL DIMENSIONS TO BE CHECKED ON SITE
	2. THIS DRAWING IS COPYRIGHT OF PICARDI ARCHITECTS
	3. THIS DRAWING DOES NOT FORM PART OF A STRUCTURAL SURVEY

PICARDI ARCHITECTS	119 OXFORD GARDENS LONDON W10 6NE TEL. 020 89600383
TITLE	JOB NO OS20
70 OAKLEY SQUARE, LONDON NW1	DRG NO 05 REV
ALTERATIONS & REFURBISHMENT	DATE OCT 2020
THIRD FLOOR PLAN AS EXISTING	SCALE 1:50@A3

69