
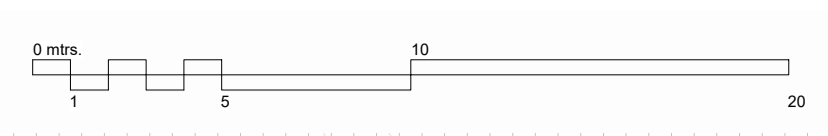


HAMPSTEAD ROAD

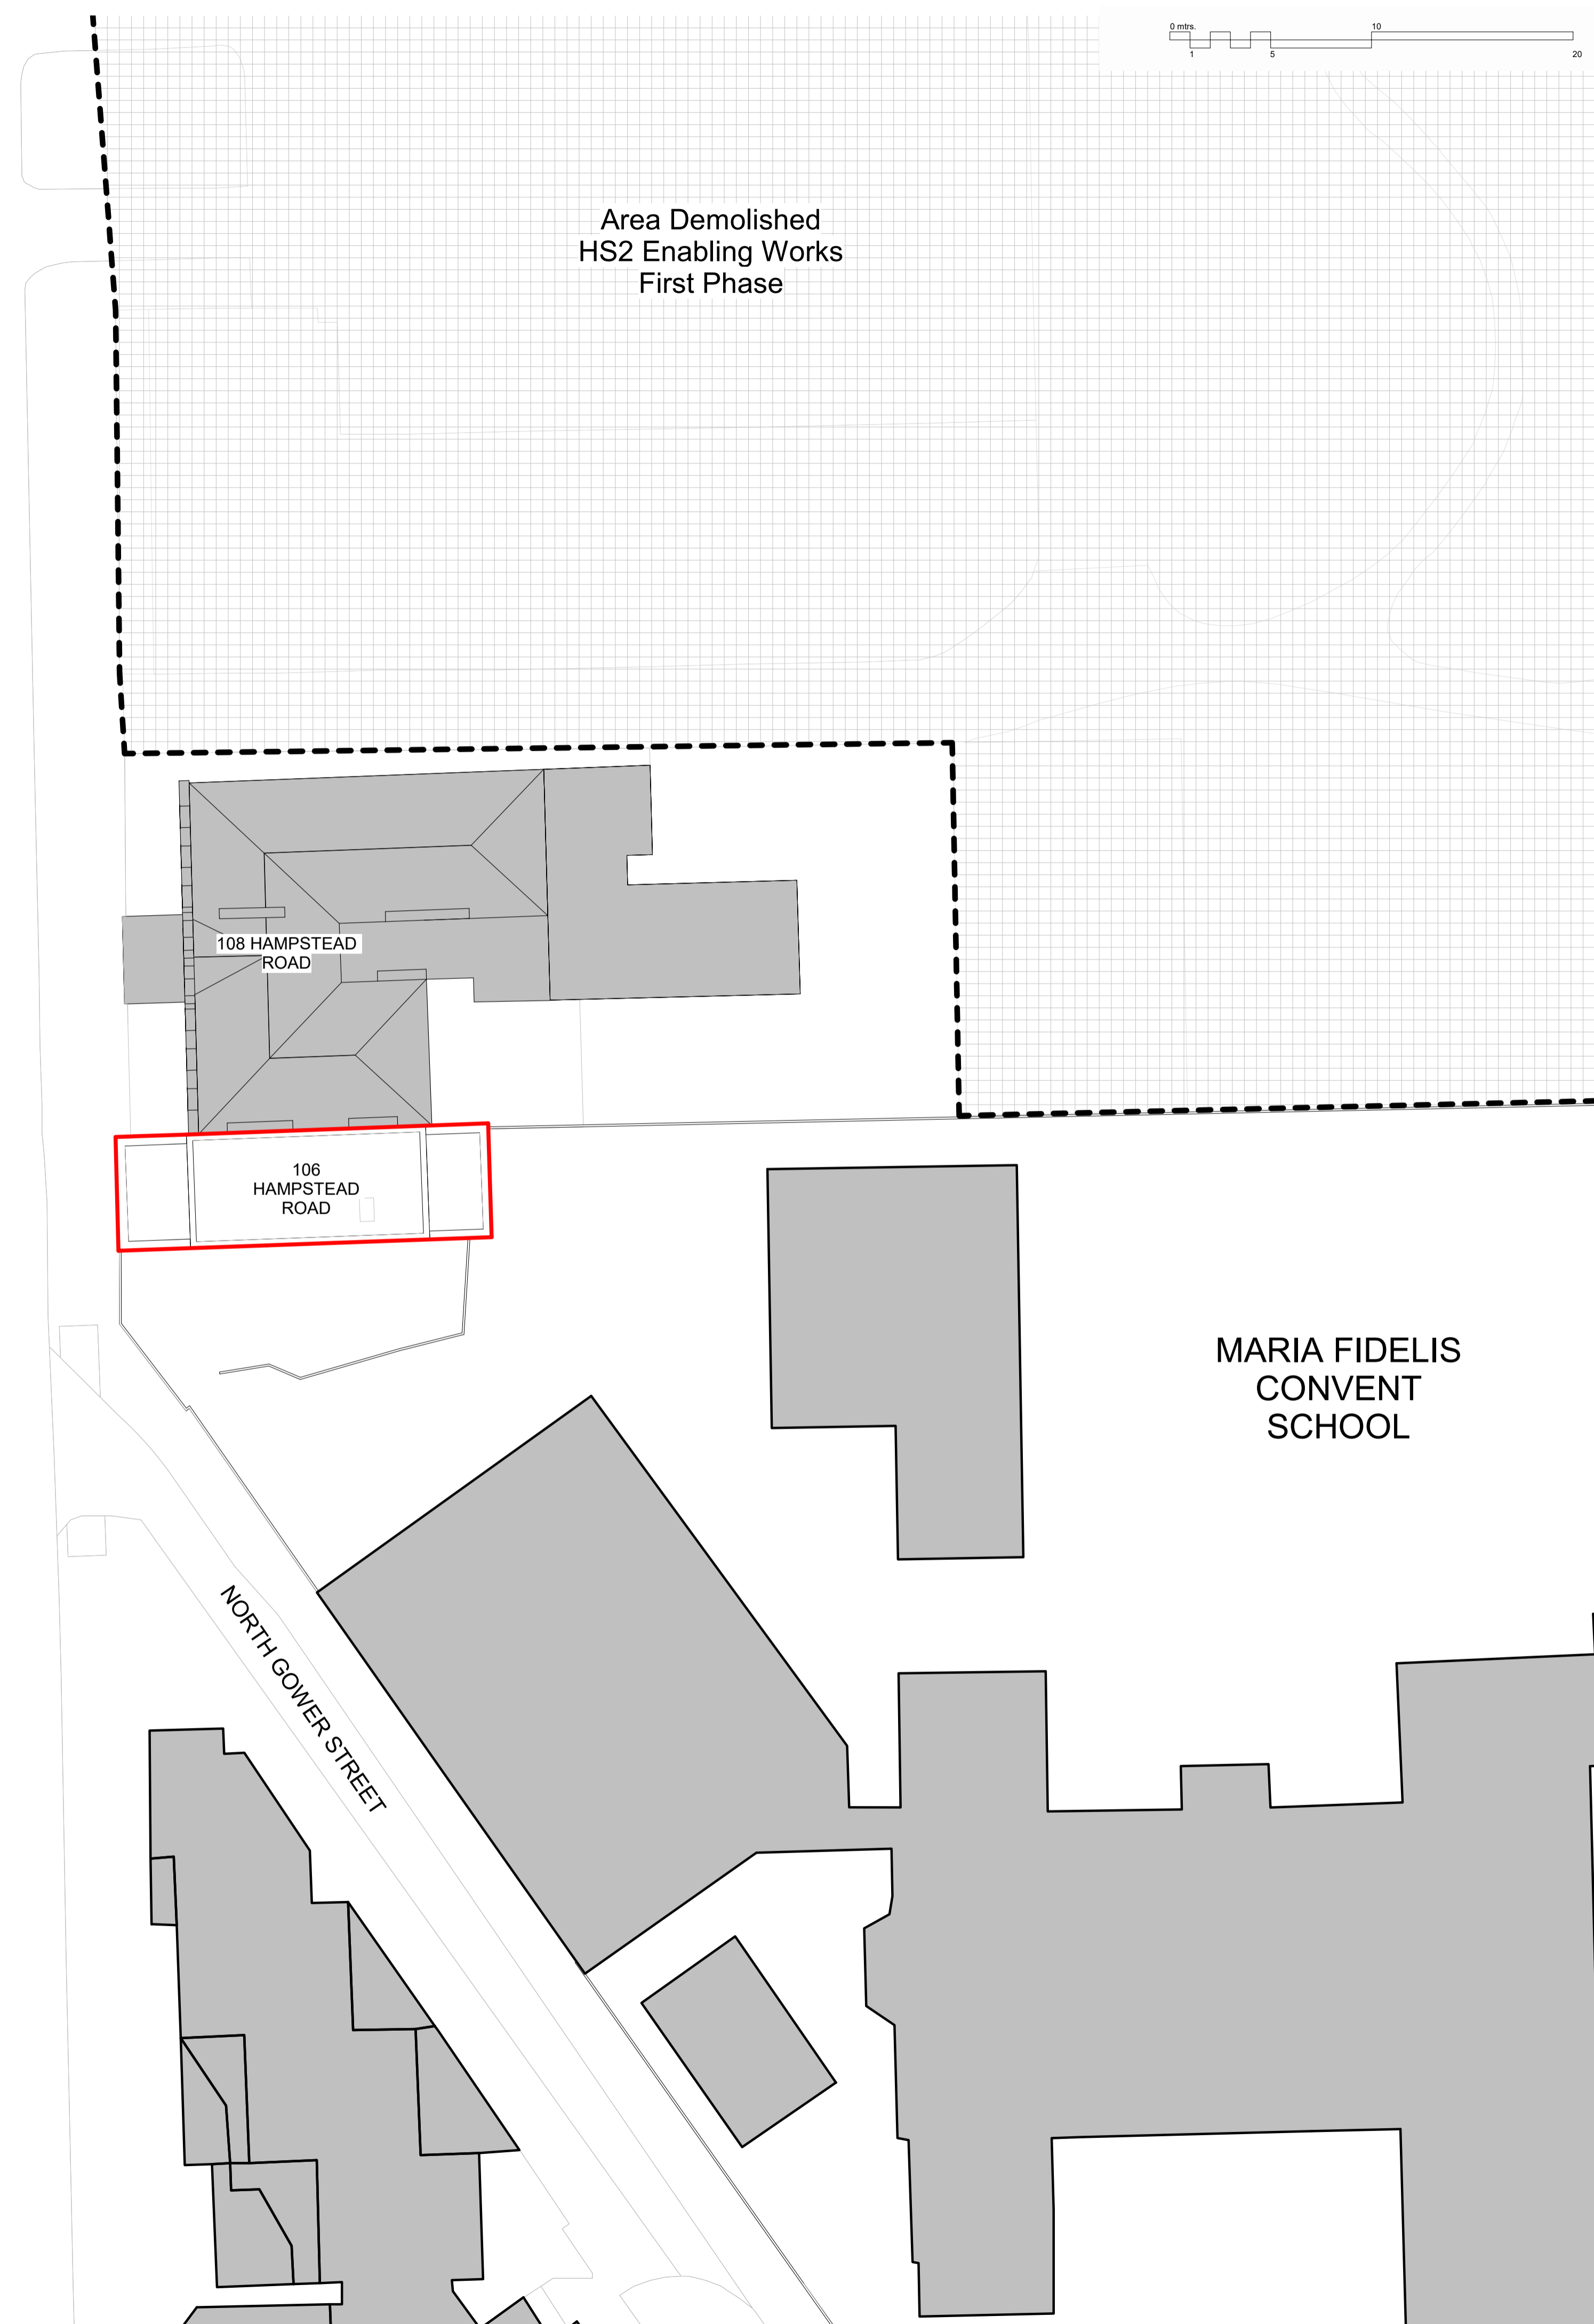

This drawing is protected under Copyright and at no time should any portion of this drawing be reproduced or copied without the permission of The Architect (Design Copyright Act 1968). This drawing must not be used for purposes other than that for which it is provided. It is supplied without liability for any errors or omissions and is subject to statutory consents. All drawings are to be read in conjunction with any relevant specifications, consultant, specialist and any other related information. Do not scale from this drawing. Information shown is subject to detailed site surveys with all dimensions to be verified on site prior to the commencement of any work or the production of any shop drawing. All dimensions are to be checked on site by, and remain the responsibility of, the contractor. All discrepancies are to be brought to the attention of The Architect immediately.

P1	18.12.20	PD ISSUE	SD/AD	CS
REV	DATE	NOTE	DWN	CHCK

Services:  
-

Structures:  
-

Client:  
Whitehall Park

Project:  
106 Hampstead Road (PD)  
106 Hampstead Rd, NW1

Drawing Title:  
Proposed Site Plan

Project No:	Sheet No:	Stage:
1005(PD)	010	INFORMATION


Scale:	Paper Size:	Revision:
1 : 200	A1	P1

Drawn By:	Checked By:	Date of first Issue:
AD/SD	CS	26.11.20



CLIVE SALL ARCHITECTURE Ltd.  
2 Providence Yard  
Ezra Street  
London E2 7RJ

This drawing is protected under Copyright and at no time should any portion of this drawing be reproduced or copied without the permission of The Architect (Design Copyright Act 1968). This drawing must not be used for purposes other than that for which it is provided. It is supplied without liability for any errors or omissions and is subject to statutory consents. All drawings are to be read in conjunction with any relevant specifications, consultant, specialist and any other related information. Do not scale from this drawing. Information shown is subject to detailed site surveys with all dimensions to be verified on site prior to the commencement of any work or the production of any shop drawing. All dimensions are to be checked on site by, and remain the responsibility of, the contractor. All discrepancies are to be brought to the attention of The Architect immediately.

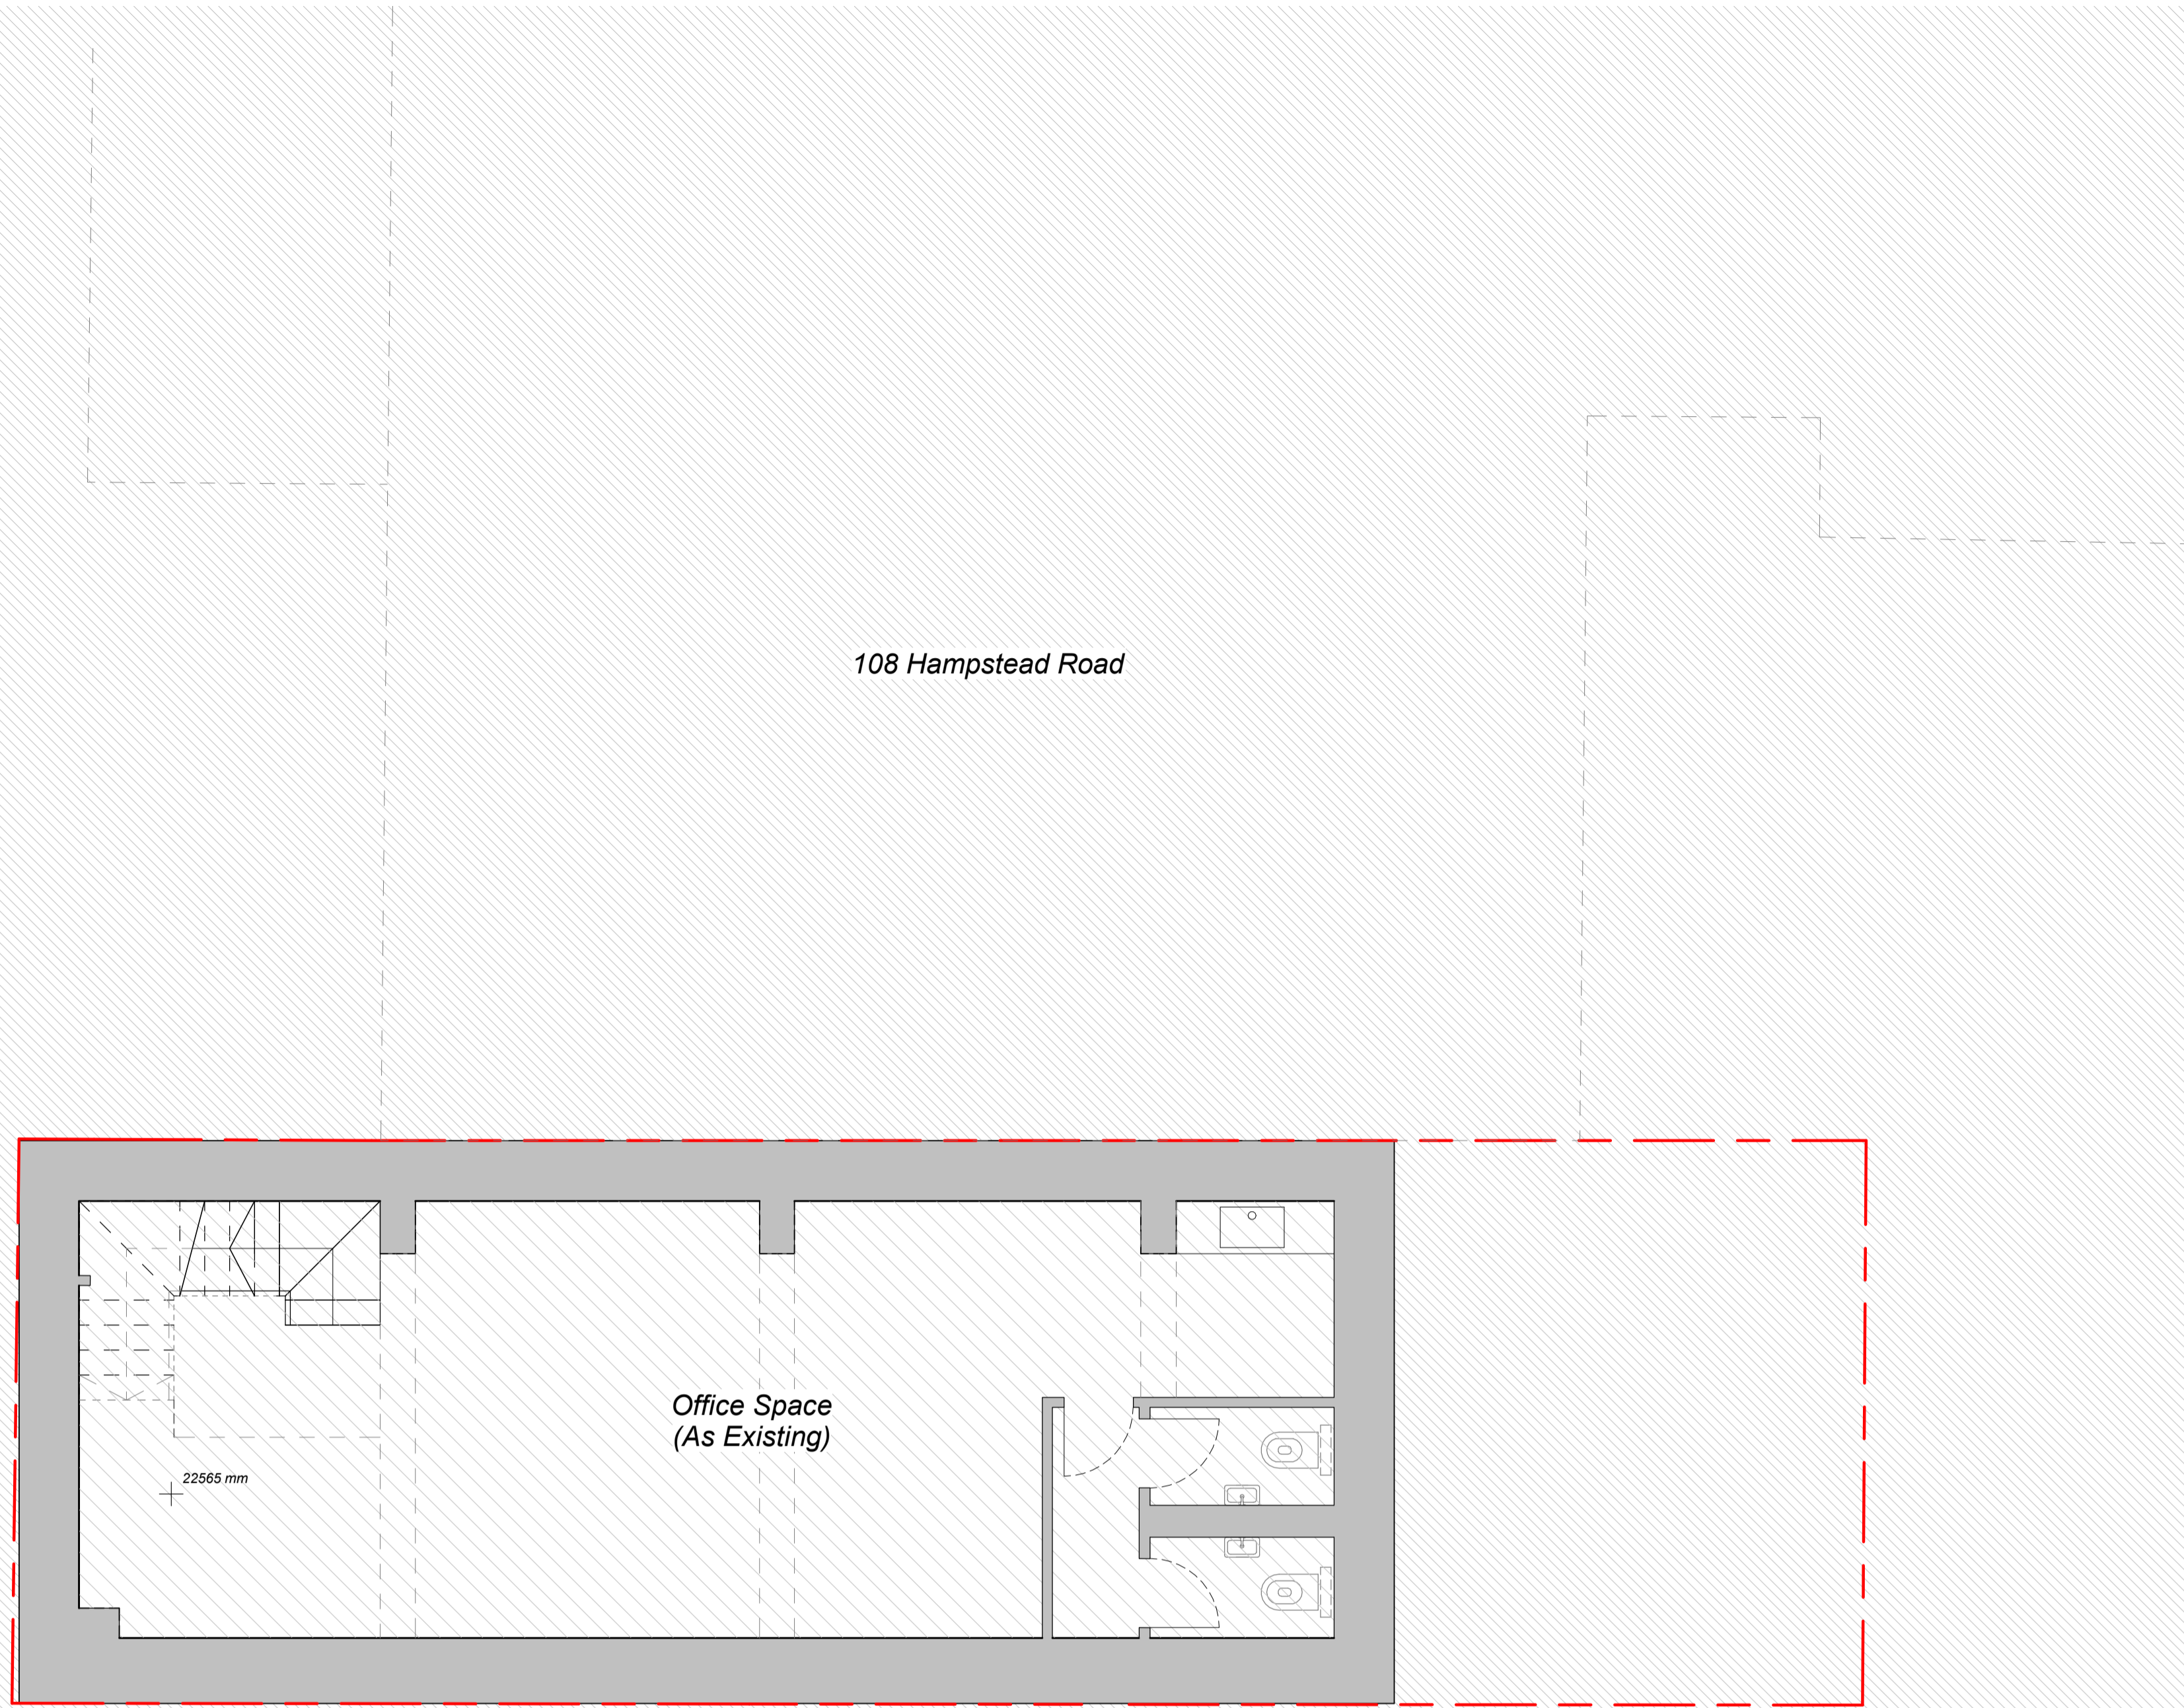

REV	DATE	NOTE	SD/AD	CS
P1	18.12.20	PD ISSUE		
				DWN CHCK

Services:  
-

Structures:  
-

Client:  
**Whitehall Park**

Project:  
**106 Hampstead Road (PD)**  
106 Hampstead Rd, NW1


Drawing Title:  
**GA Plan - Lower Ground**

Project No:	Sheet No:	Stage:
1005(PD)	090	INFORMATION

Scale:	Paper Size:	Revision:
1 : 50	A1	P1

Drawn By:	Checked By:	Date of first Issue:
AD/SD	CS	26.11.20


**Lower Ground Floor**  
1 : 50

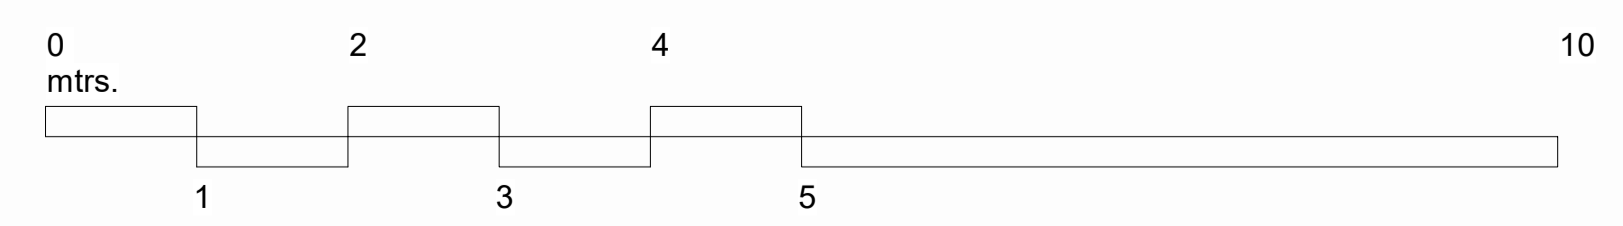


**CLIVE SALL ARCHITECTURE Ltd.**  
2 Providence Yard  
Ezra Street  
London E2 7RJ

This drawing is protected under Copyright and at no time should any portion of this drawing be reproduced or copied without the permission of The Architect (Design Copyright Act 1968). This drawing must not be used for purposes other than that for which it is provided. It is supplied without liability for any errors or omissions and is subject to statutory consents. All drawings are to be read in conjunction with any relevant specifications, consultant, specialist and any other related information. Do not scale from this drawing. Information shown is subject to detailed site surveys with all dimensions to be verified on site prior to the commencement of any work or the production of any shop drawing. All dimensions are to be checked on site by, and remain the responsibility of, the contractor. All discrepancies are to be brought to the attention of The Architect immediately.

Hampstead Road

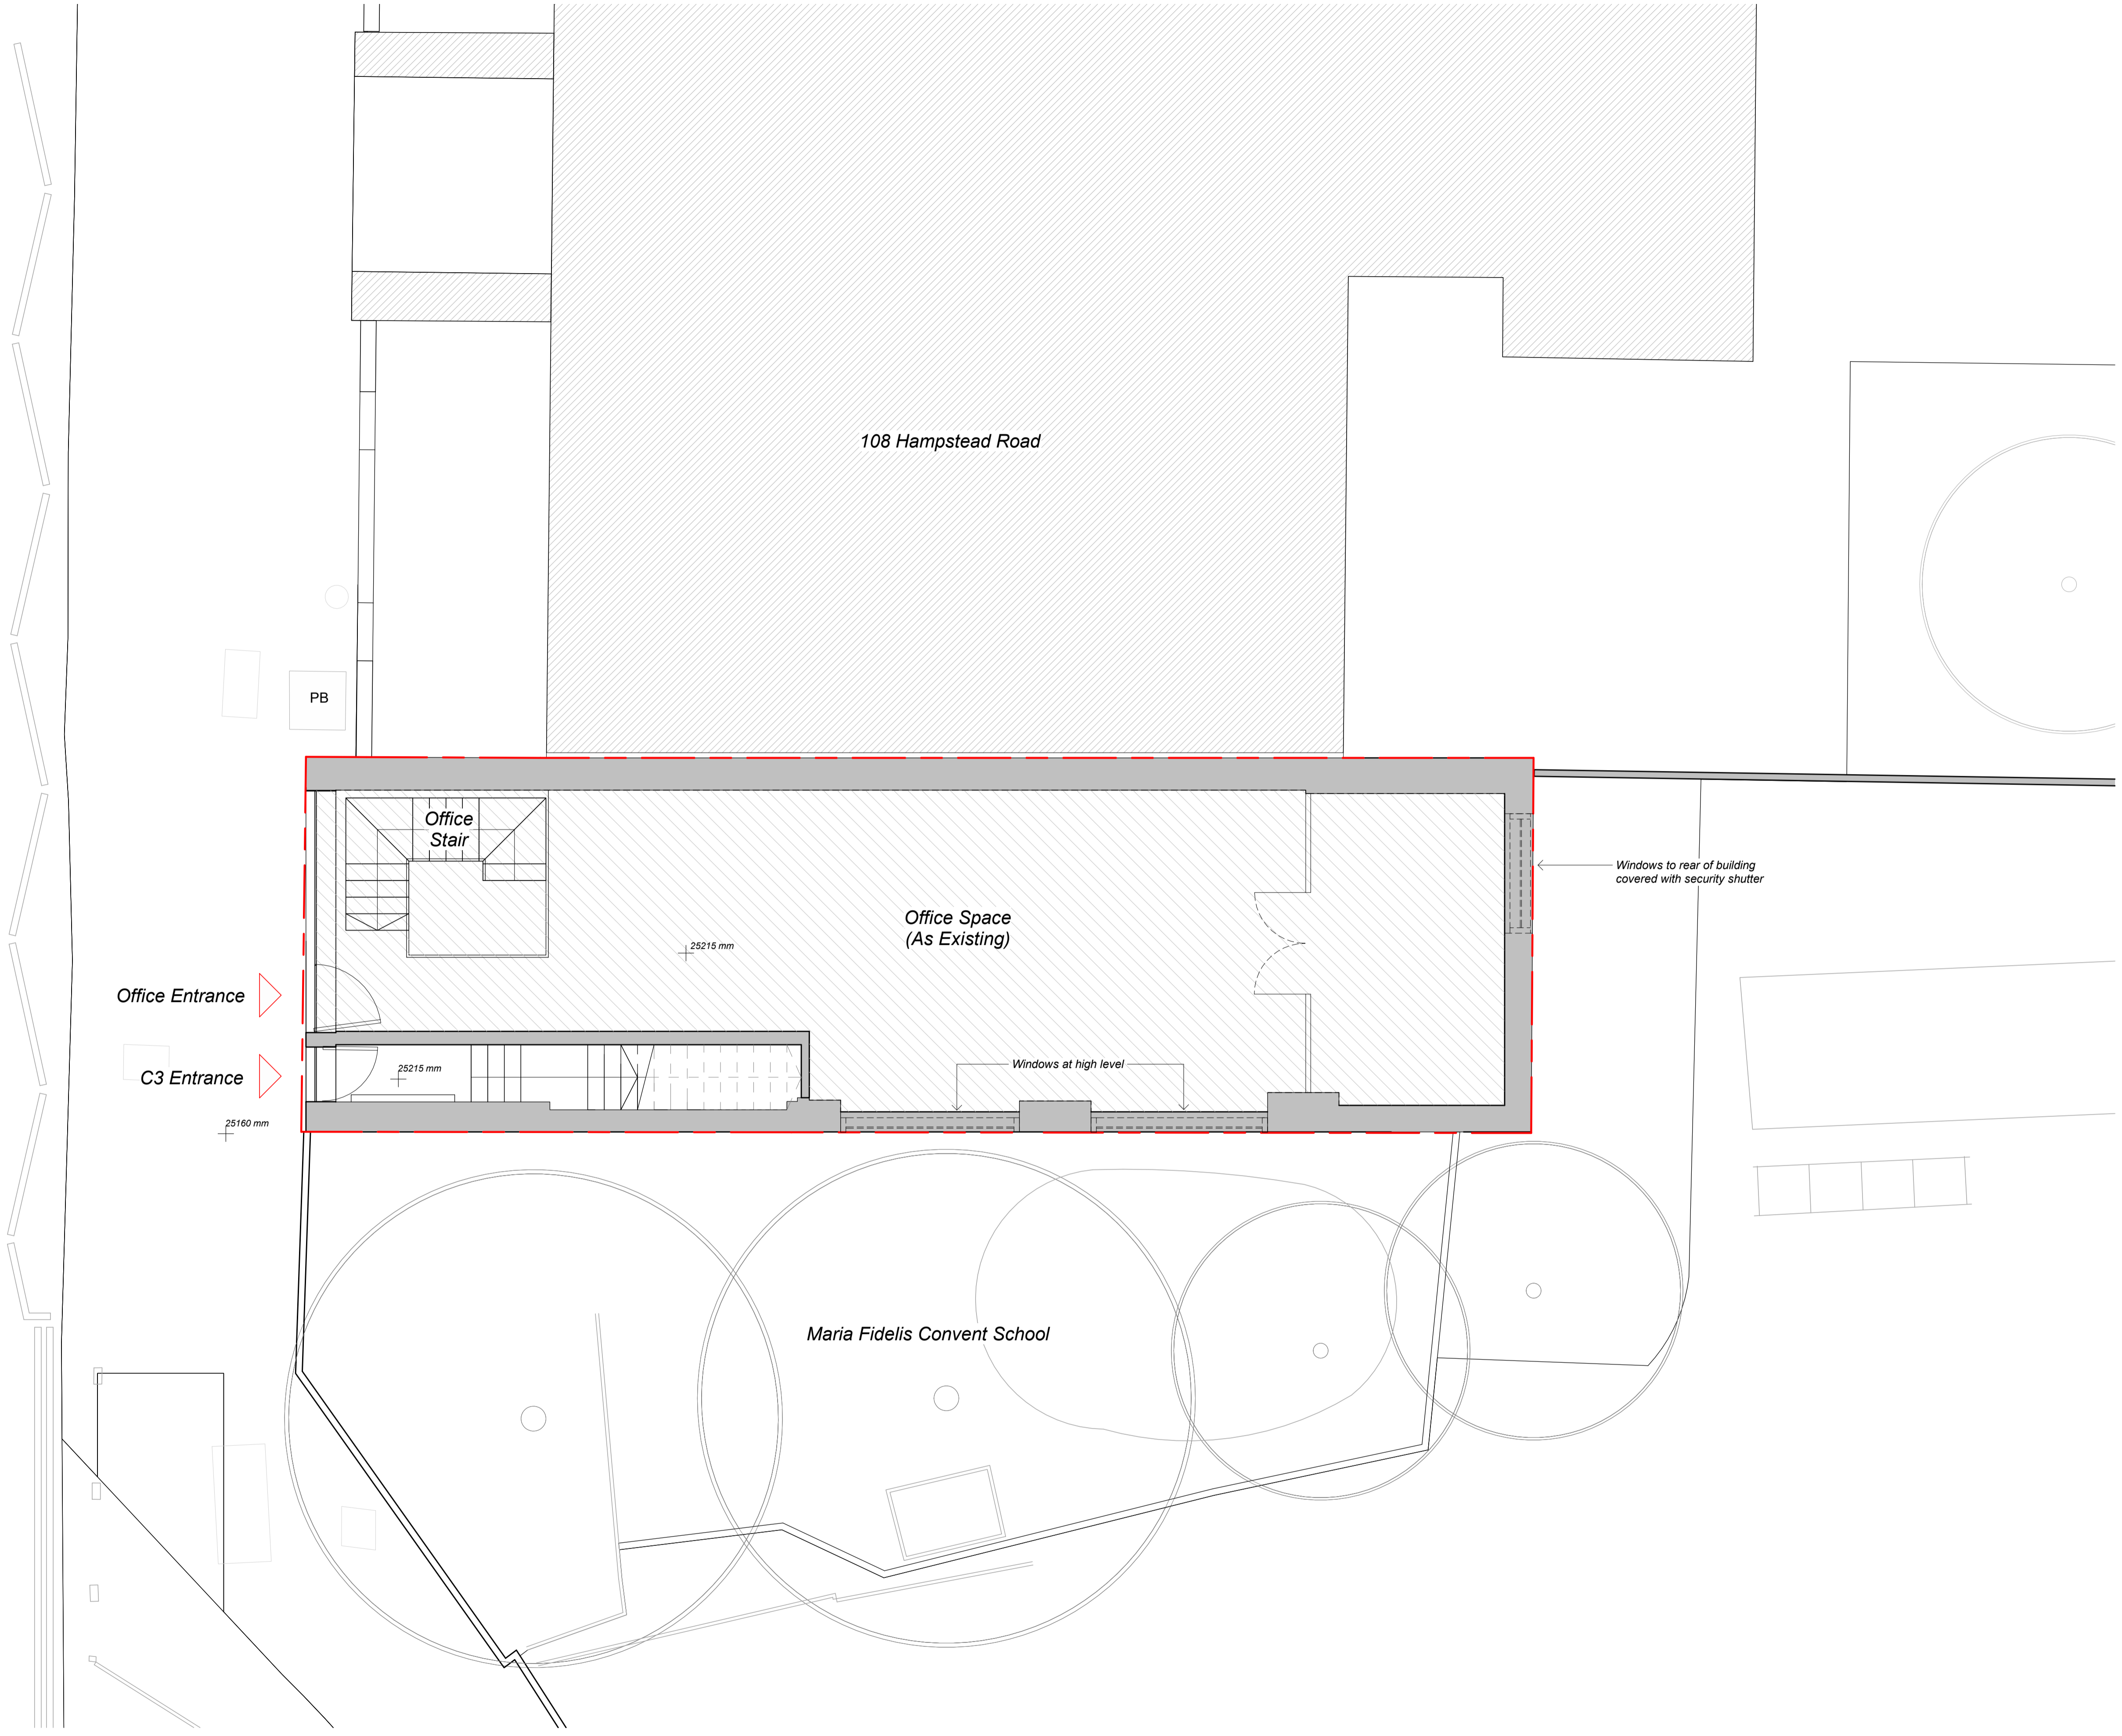

**Ground Floor**  
1 : 50

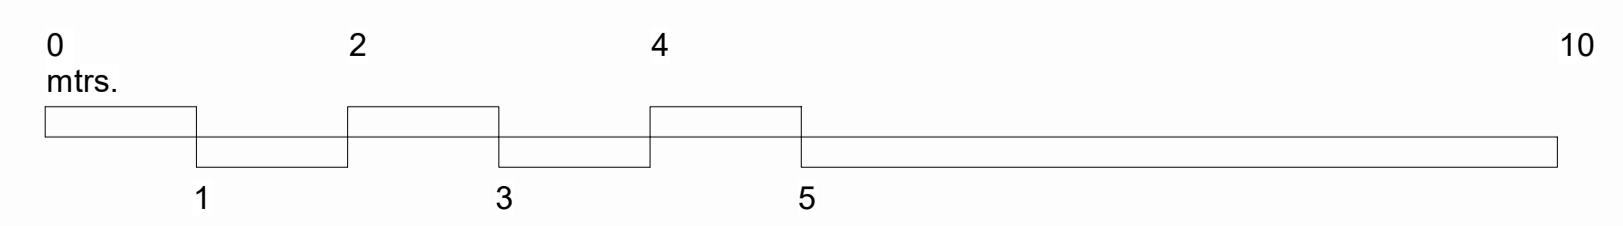

P1	18.12.20	PD ISSUE	SD/AD	CS
REV	DATE	NOTE	DWN	CHCK

Services:  
-

Structures:  
-

Client:  
Whitehall Park

Project:  
106 Hampstead Road (PD)  
106 Hampstead Rd, NW1


Drawing Title:  
GA Plan - Ground Floor

Project No:	Sheet No:	Stage:
1005(PD)	100	INFORMATION
Scale:	Paper Size:	Revision:
1 : 50	A1	P1
Drawn By:	Checked By:	Date of first Issue:
AD/SD	CS	26.11.20



**CLIVE SALL ARCHITECTURE Ltd.**  
2 Providence Yard  
Ezra Street  
London E2 7RJ

This drawing is protected under Copyright and at no time should any portion of this drawing be reproduced or copied without the permission of The Architect (Design Copyright Act 1968). This drawing must not be used for purposes other than that for which it is provided. It is supplied without liability for any errors or omissions and is subject to statutory consents. All drawings are to be read in conjunction with any relevant specifications, consultant, specialist and any other related information. Do not scale from this drawing. Information shown is subject to detailed site surveys with all dimensions to be verified on site prior to the commencement of any work or the production of any shop drawing. All dimensions are to be checked on site by, and remain the responsibility of, the contractor. All discrepancies are to be brought to the attention of The Architect immediately.

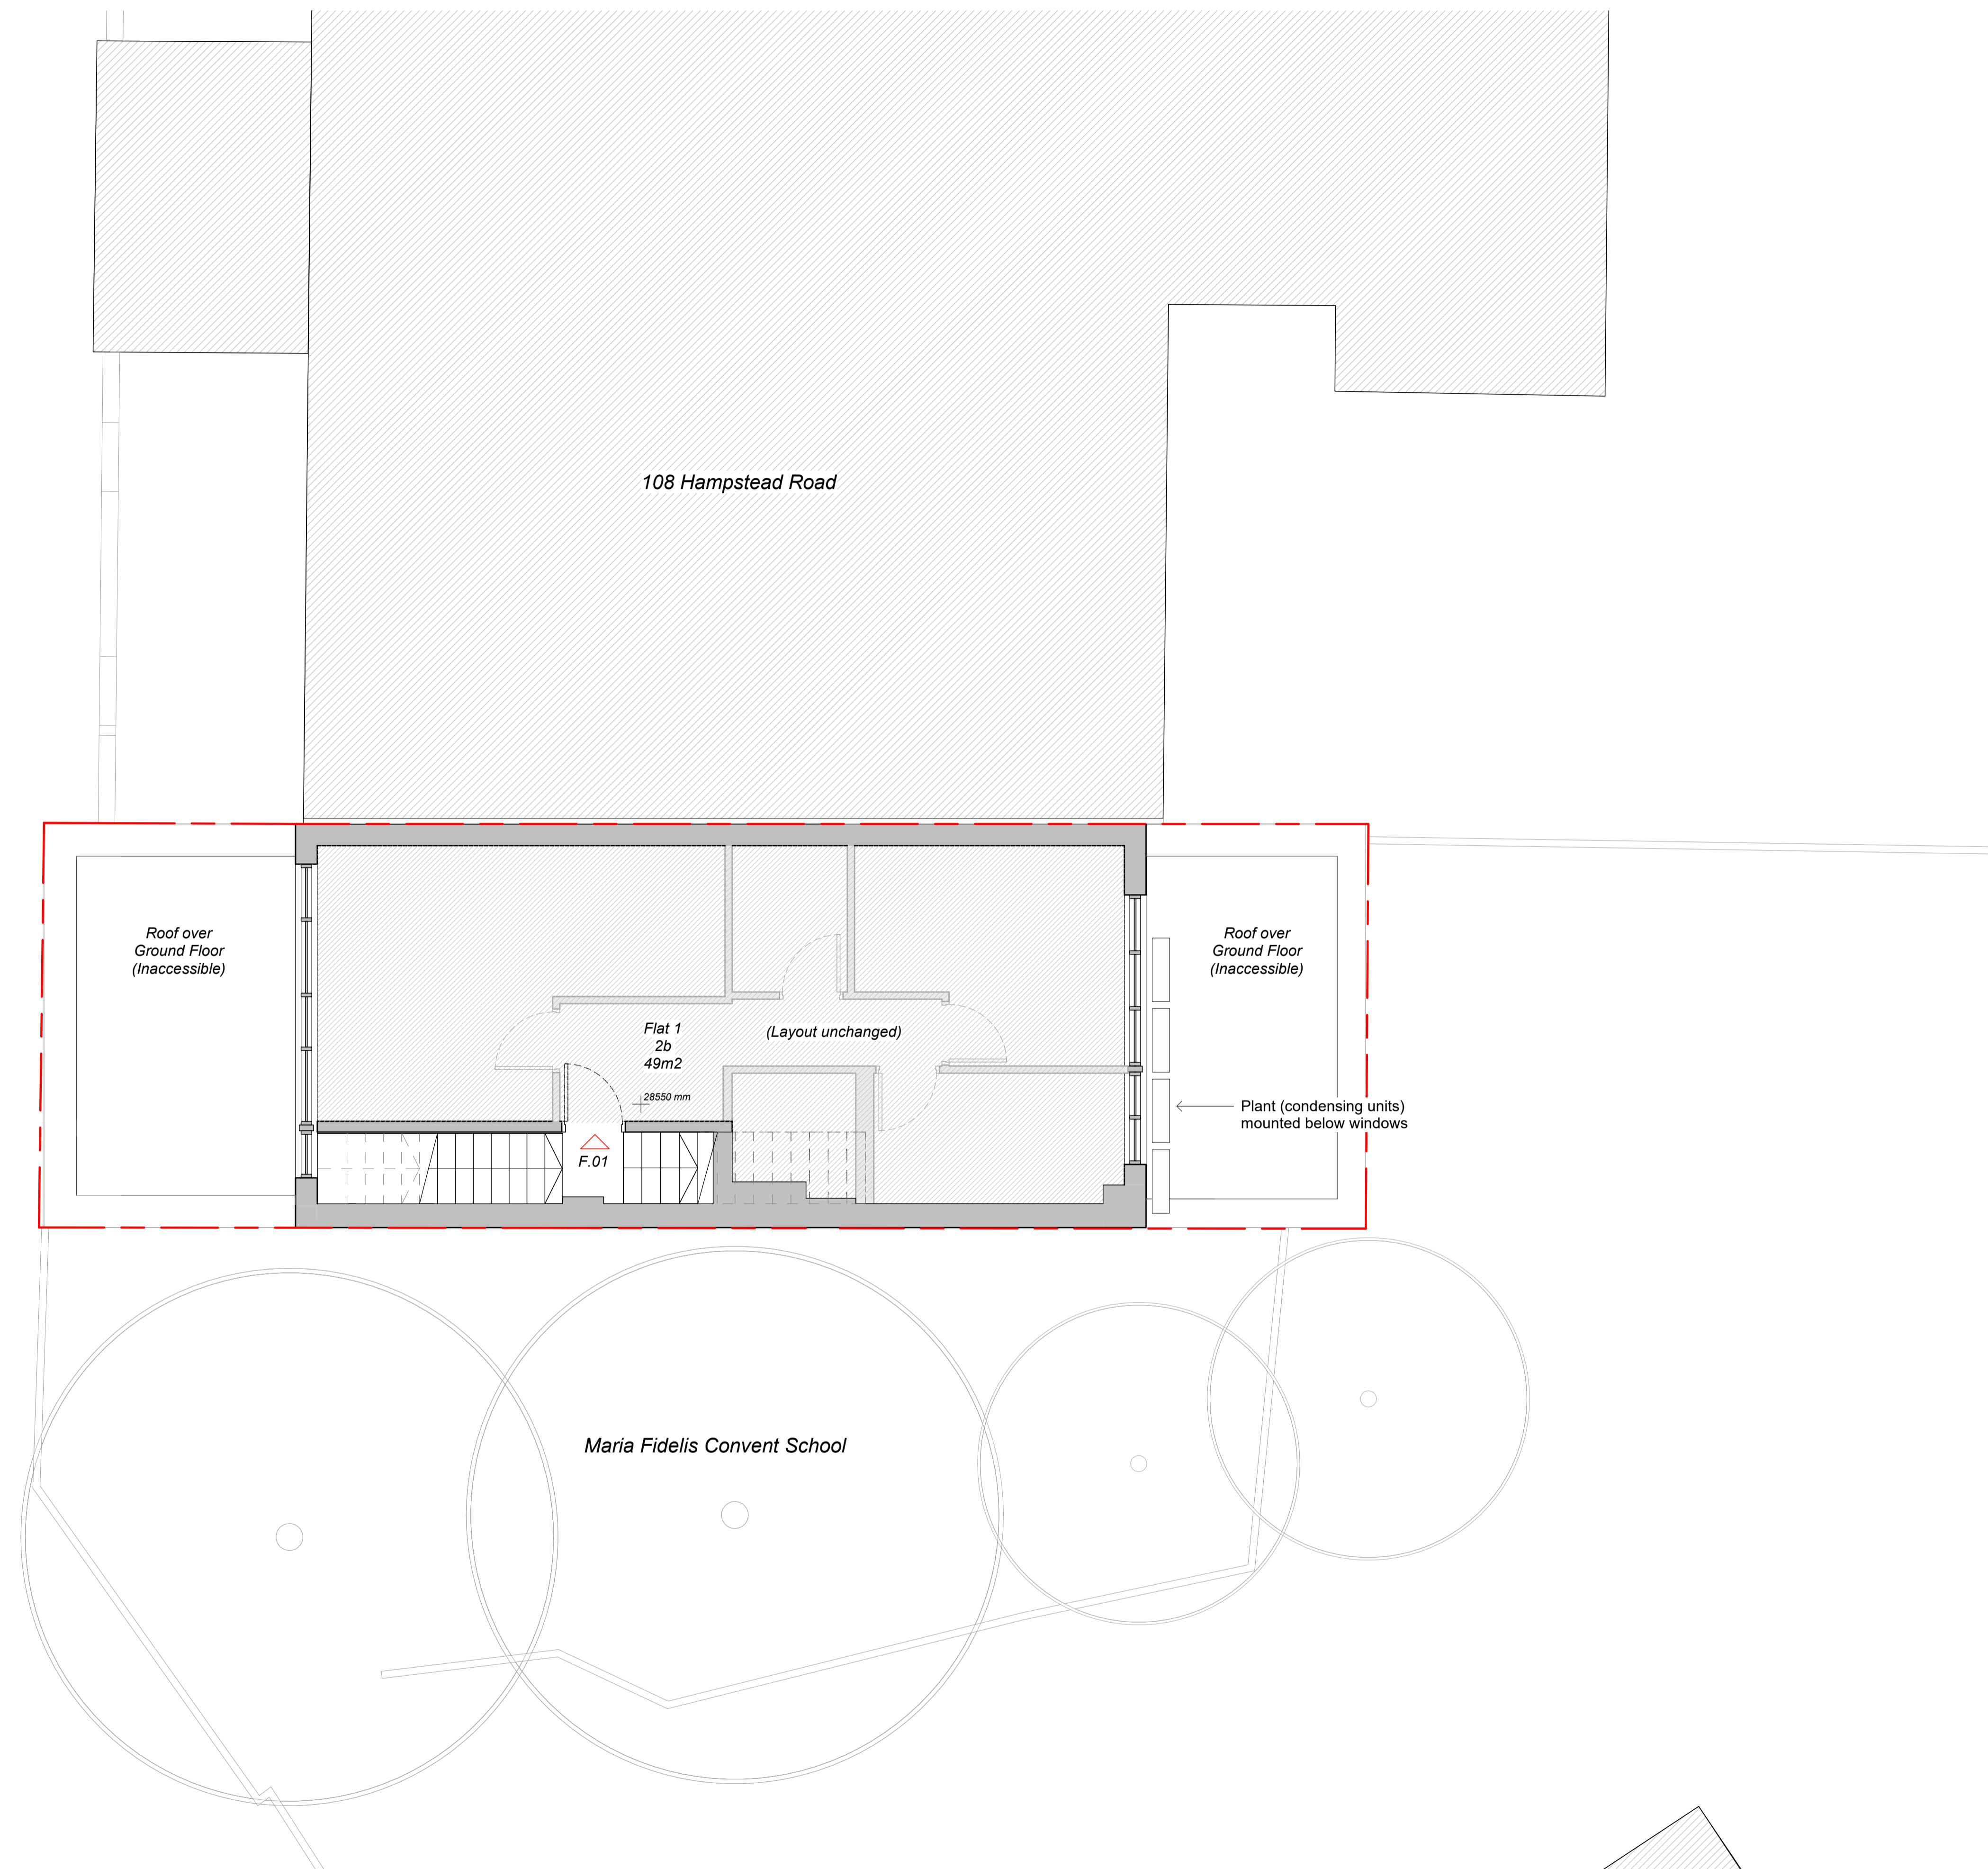


**First Floor**  
1 : 50

P1	18.12.20	PD ISSUE	SD/AD	CS
REV	DATE	NOTE	DWN	CHCK
Services:				
-				
Structures:				
-				
Client:				
Whitehall Park				
Project:				
106 Hampstead Road (PD)				
106 Hampstead Rd, NW1				
Drawing Title:				
GA Plan - First Floor				
Project No:	Sheet No:	Stage:		
1005(PD)	101	INFORMATION		
Scale:	Paper Size:	Revision:		
1 : 50	A1	P1		
Drawn By:	Checked By:	Date of first Issue:		
AD/SD	CS	26.11.20		



**CLIVE SALL ARCHITECTURE Ltd.**  
2 Providence Yard  
Ezra Street  
London E2 7RJ

This drawing is protected under Copyright and at no time should any portion of this drawing be reproduced or copied without the permission of The Architect (Design Copyright Act 1968). This drawing must not be used for purposes other than that for which it is provided. It is supplied without liability for any errors or omissions and is subject to statutory consents. All drawings are to be read in conjunction with any relevant specifications, consultant, specialist and any other related information. Do not scale from this drawing. Information shown is subject to detailed site surveys with all dimensions to be verified on site prior to the commencement of any work or the production of any shop drawing. All dimensions are to be checked on site by, and remain the responsibility of, the contractor. All discrepancies are to be brought to the attention of The Architect immediately.

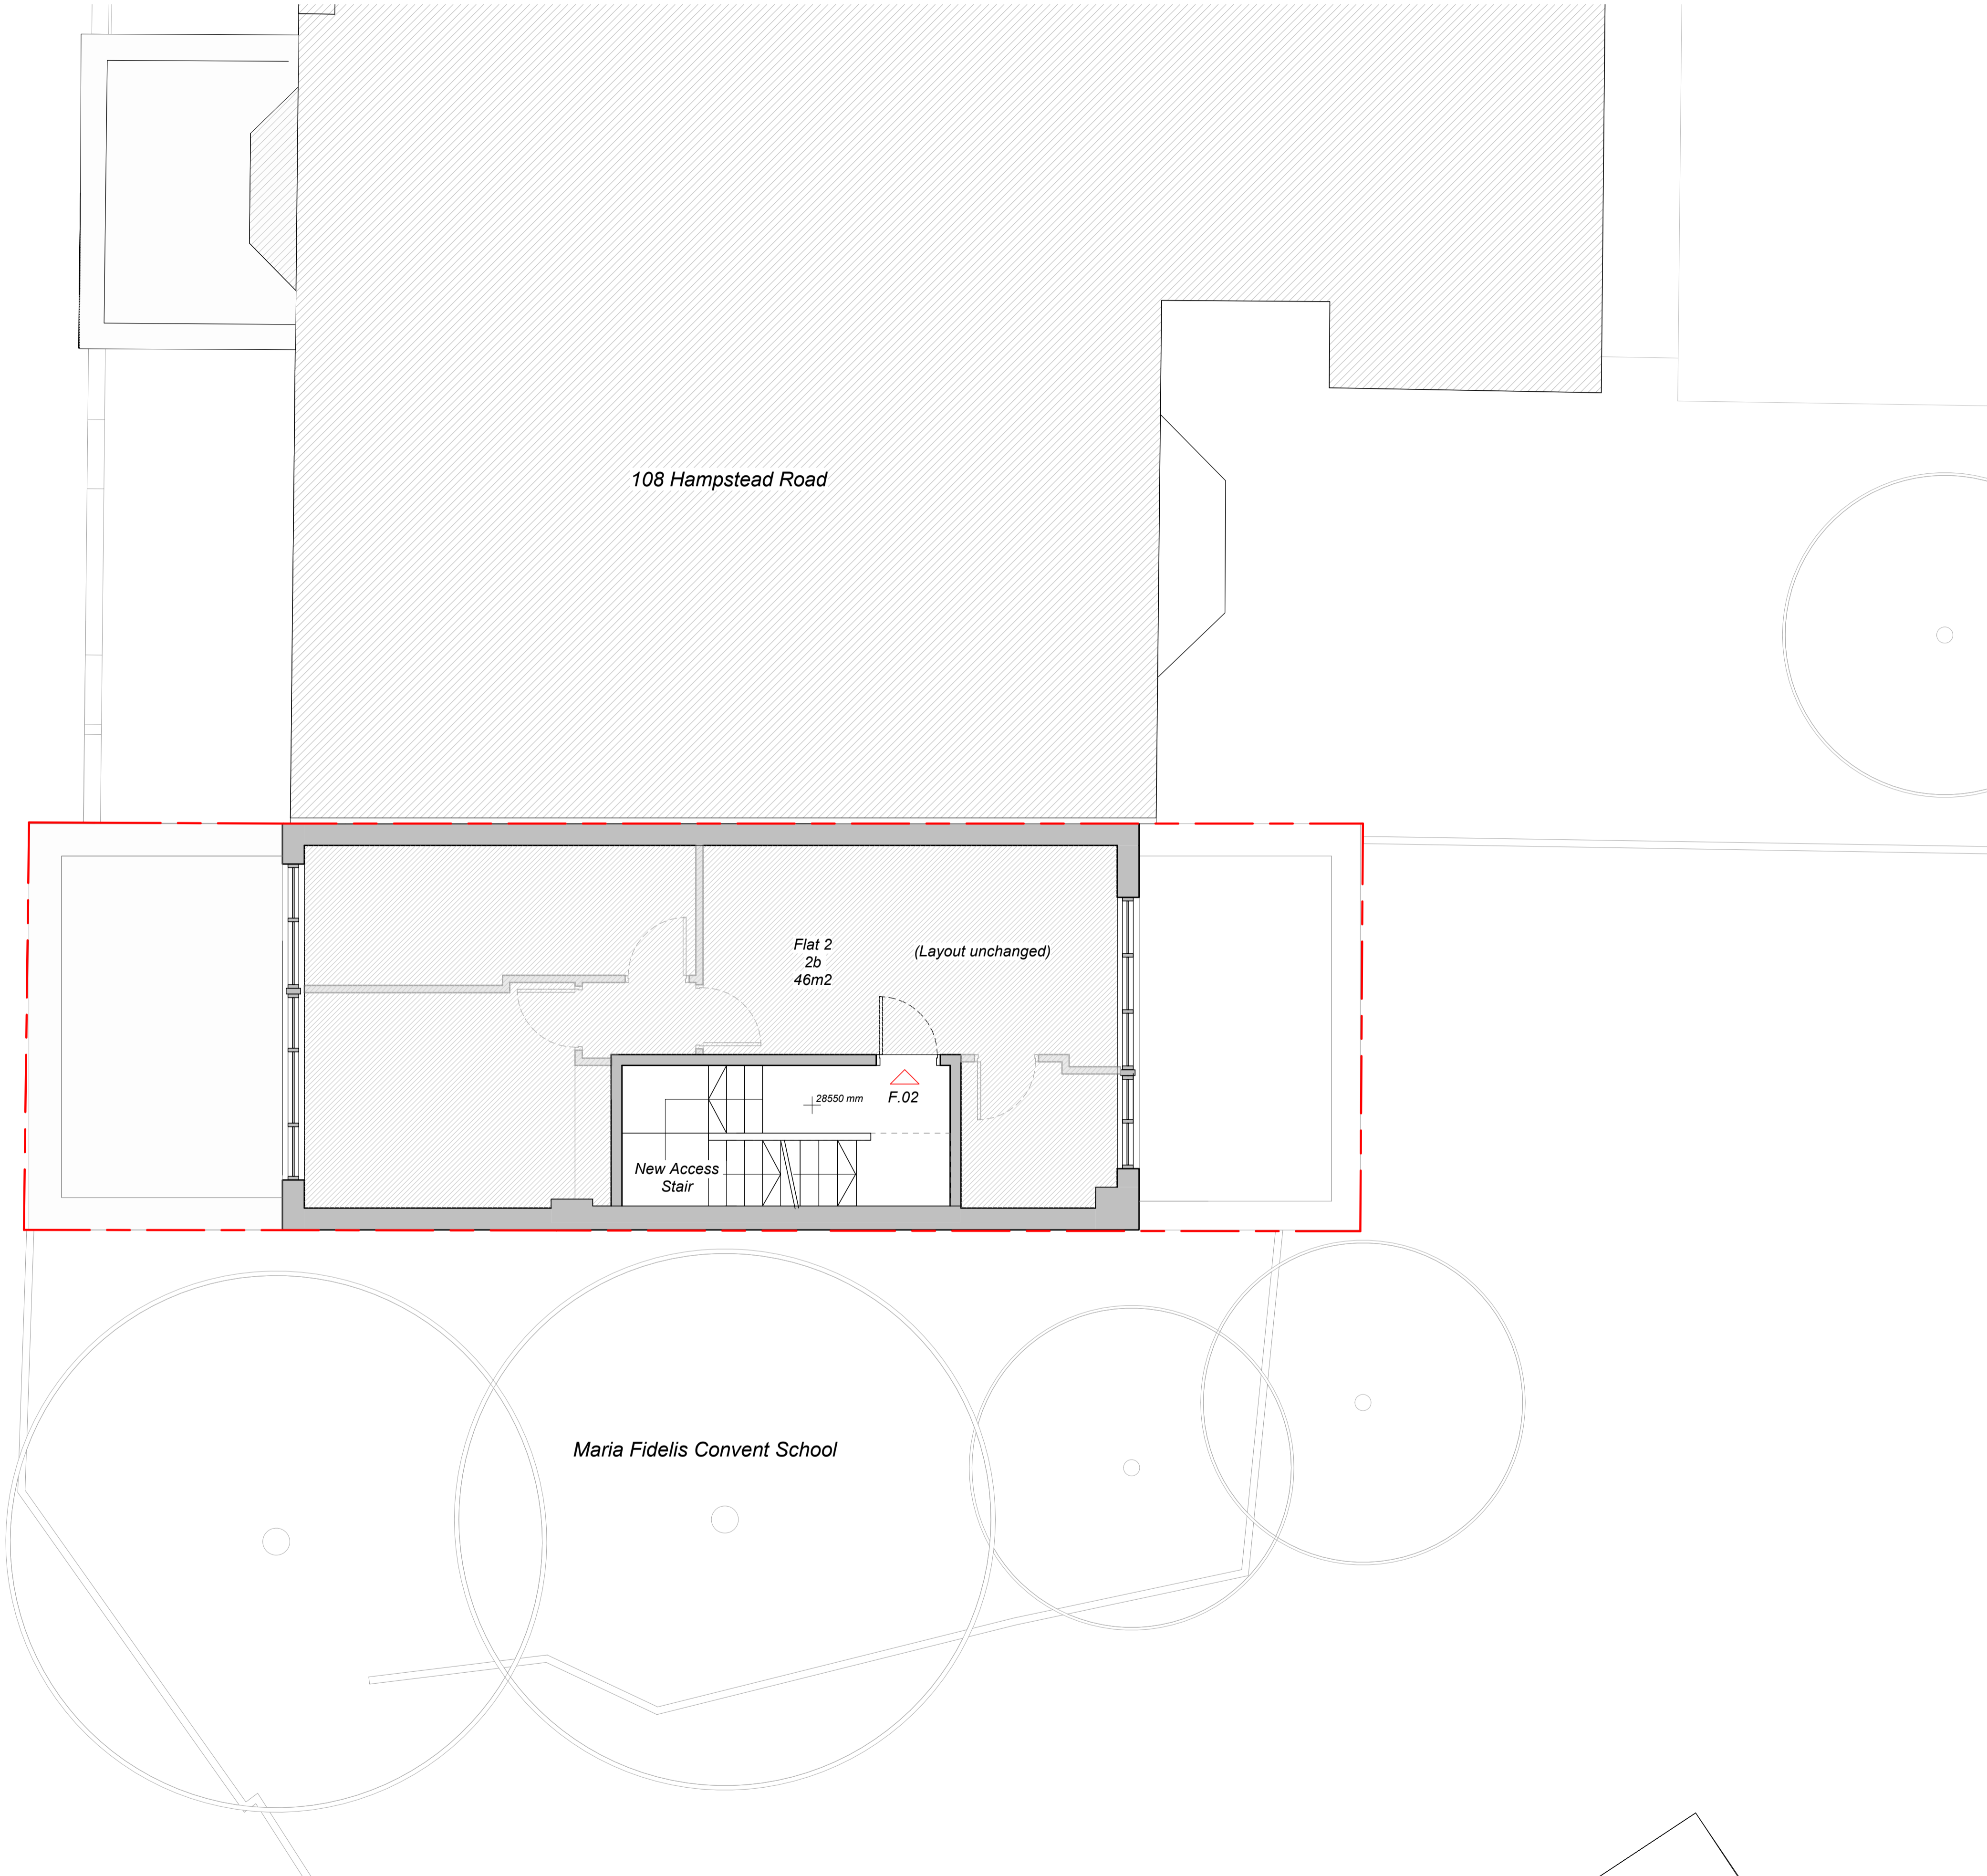

P1	18.12.20	PD ISSUE	SD/AD	CS
REV	DATE	NOTE	DWN	CHCK

Services:  
-

Structures:  
-

Client:  
Whitehall Park

Project:  
106 Hampstead Road (PD)  
106 Hampstead Rd, NW1


Drawing Title:  
GA Plan - Second Floor

Project No:	Sheet No:	Stage:
1005(PD)	102	INFORMATION

Scale:	Paper Size:	Revision:
1 : 50	A1	P1


Drawn By:	Checked By:	Date of first Issue:
AD/SD	CS	26.11.20

**Second Floor**  
1 : 50

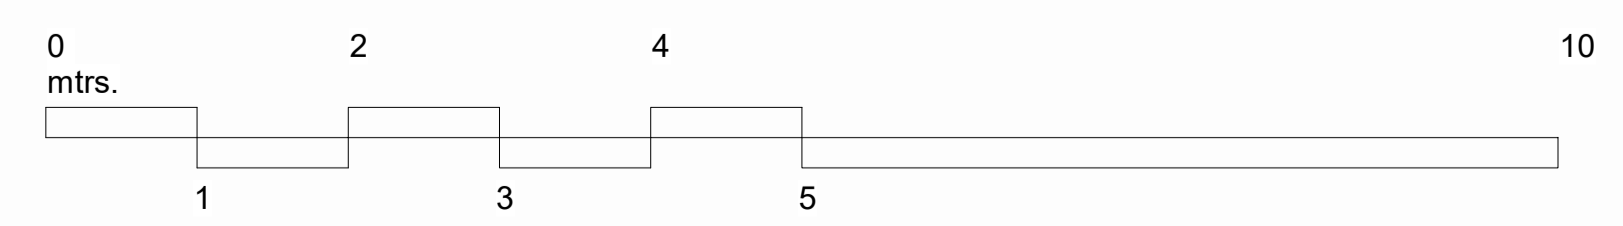

**CLIVE SALL ARCHITECTURE Ltd.**  
2 Providence Yard  
Ezra Street  
London E2 7RJ

This drawing is protected under Copyright and at no time should any portion of this drawing be reproduced or copied without the permission of The Architect (Design Copyright Act 1968). This drawing must not be used for purposes other than that for which it is provided. It is supplied without liability for any errors or omissions and is subject to statutory consents. All drawings are to be read in conjunction with any relevant specifications, consultant, specialist and any other related information. Do not scale from this drawing. Information shown is subject to detailed site surveys with all dimensions to be verified on site prior to the commencement of any work or the production of any shop drawing. All dimensions are to be checked on site by, and remain the responsibility of, the contractor. All discrepancies are to be brought to the attention of The Architect immediately.

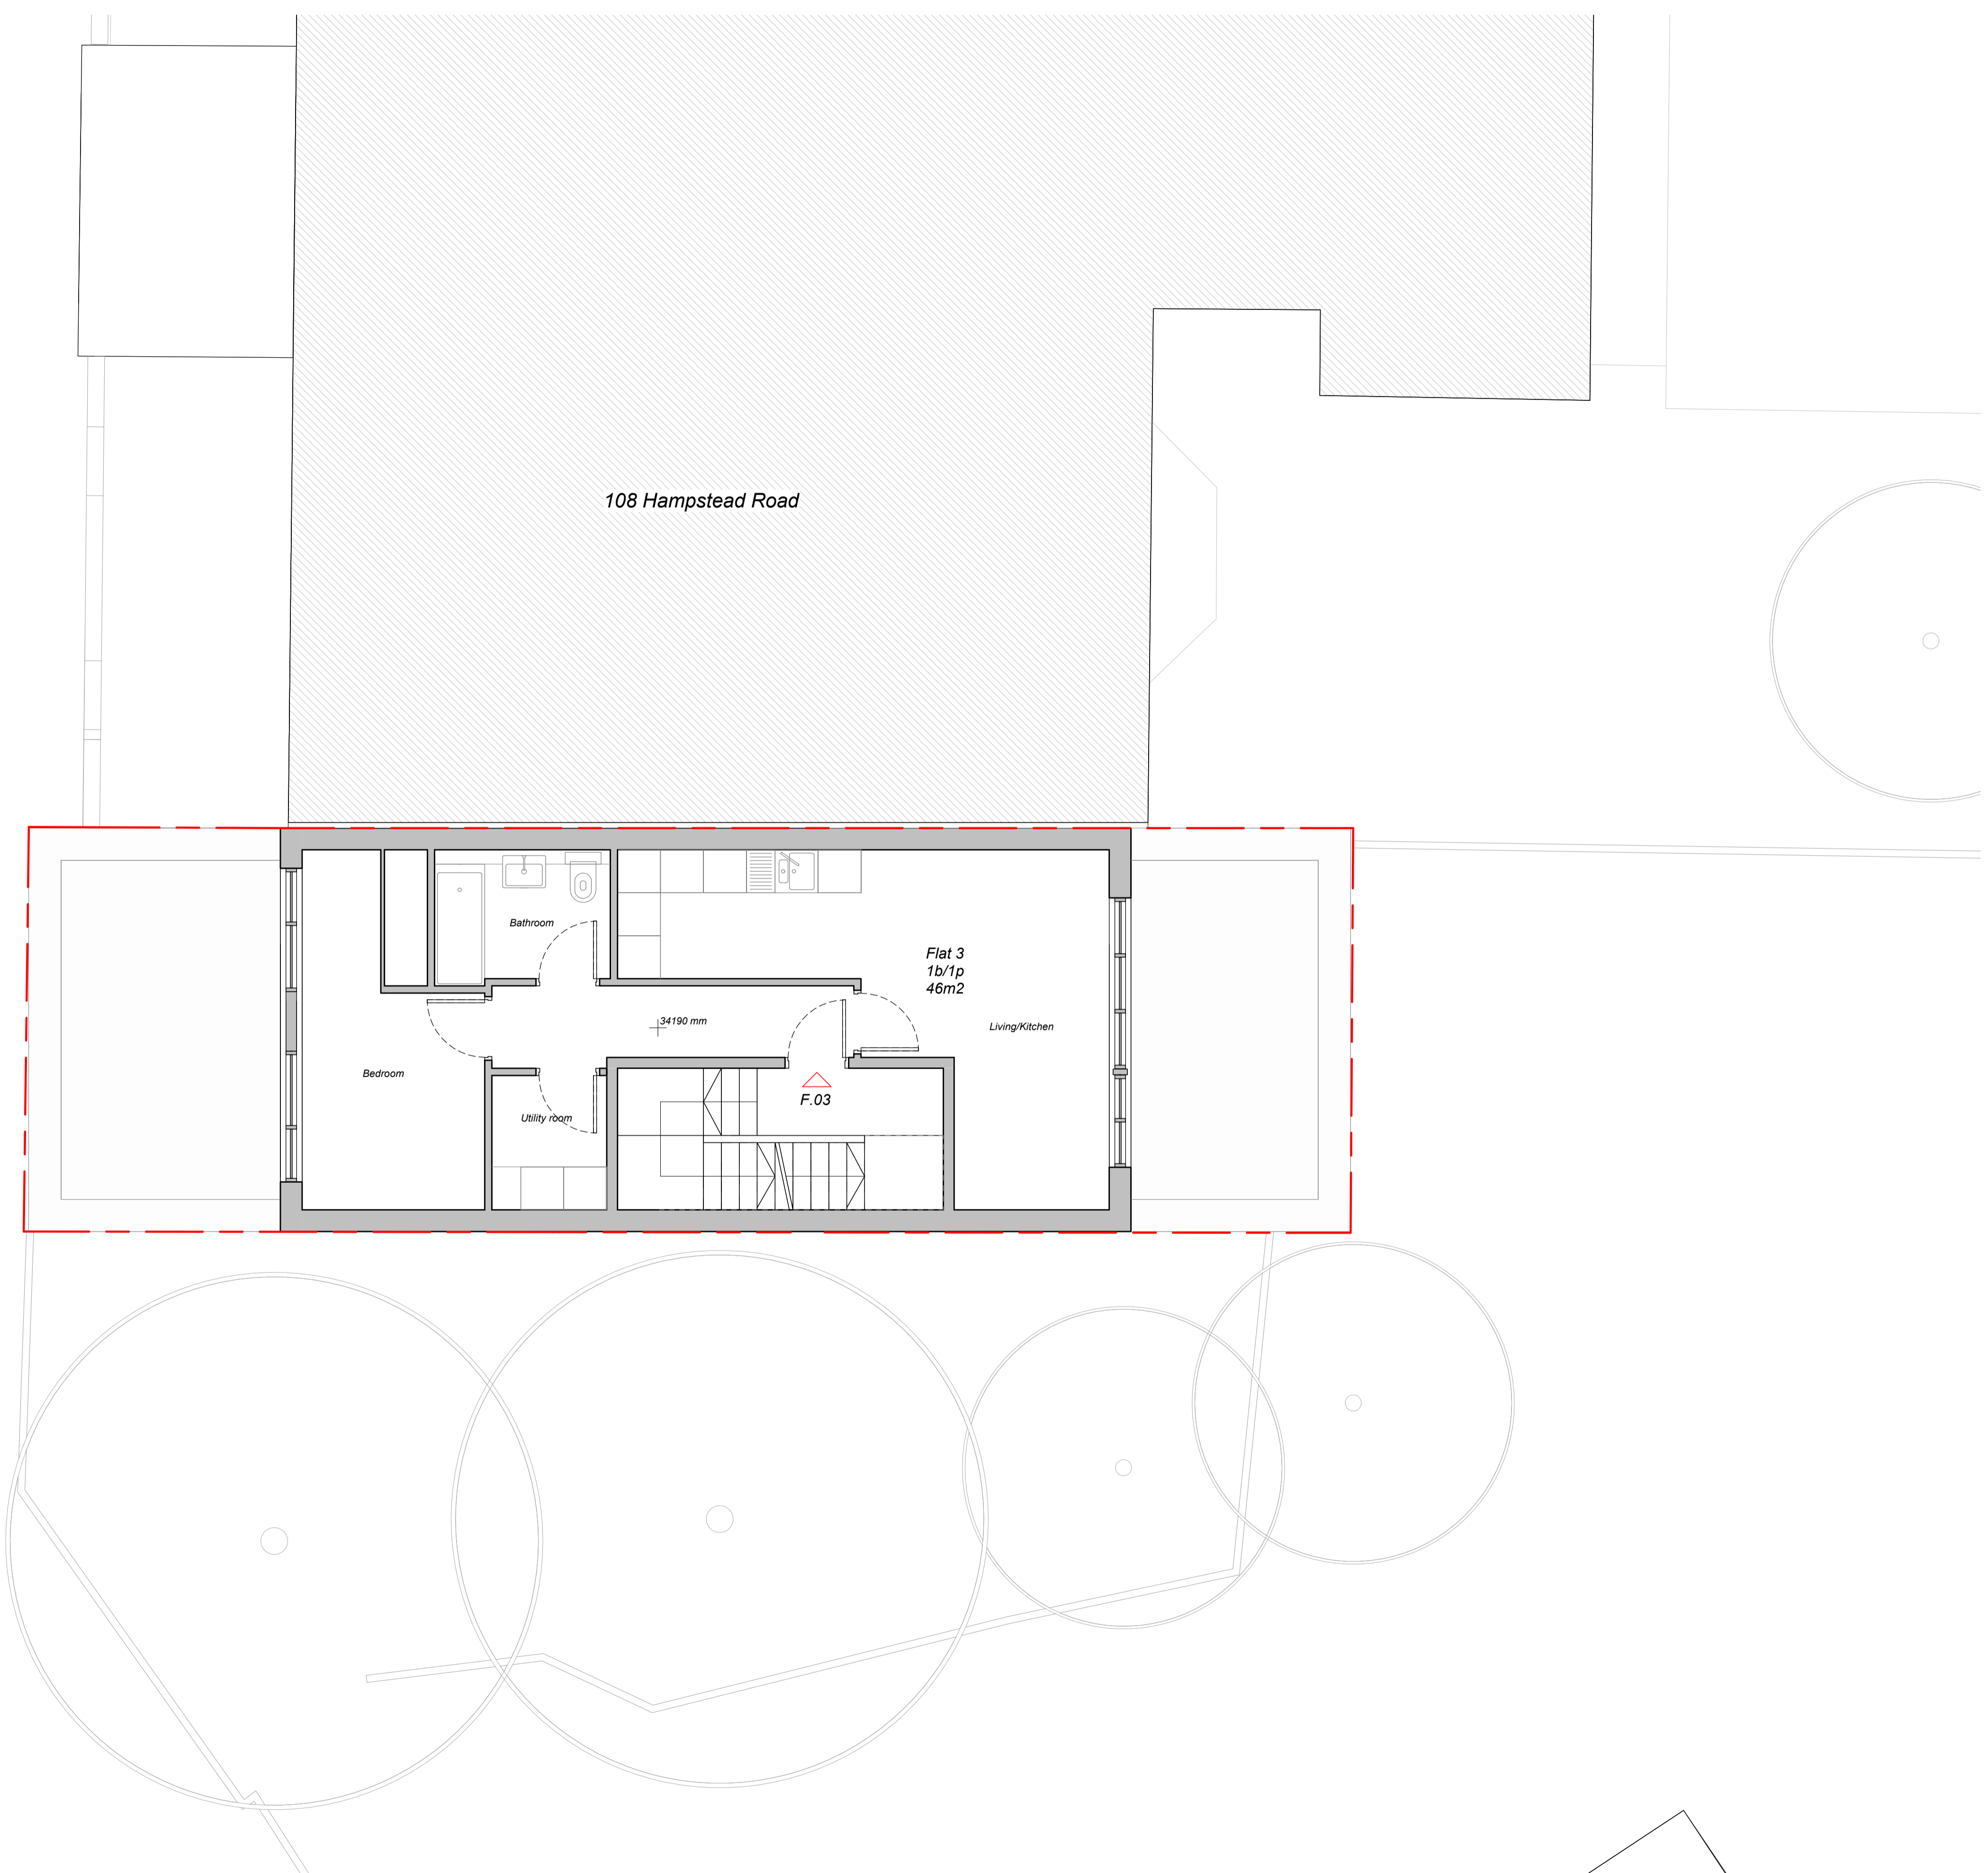

**Third Floor**  
1 : 50

REV	DATE	NOTE	SD/AD	CS
P1	18.12.20	PD ISSUE		DWN
				CHCK

Services:  
-

Structures:  
-

Client:  
Whitehall Park

Project:  
106 Hampstead Road (PD)  
106 Hampstead Rd, NW1

Drawing Title:  
GA Plan - Third Floor


Project No:	Sheet No:	Stage:
1005(PD)	103	INFORMATION

Scale:	Paper Size:	Revision:
1 : 50	A1	P1


Drawn By:	Checked By:	Date of first Issue:
AD/SD	CS	26.11.20



**CLIVE SALL ARCHITECTURE Ltd.**  
2 Providence Yard  
Ezra Street  
London E2 7RJ

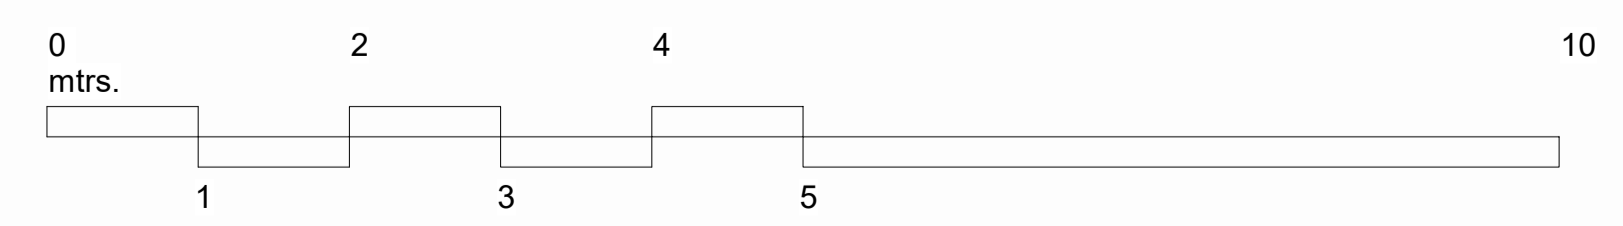

This drawing is protected under Copyright and at no time should any portion of this drawing be reproduced or copied without the permission of The Architect (Design Copyright Act 1968). This drawing must not be used for purposes other than that for which it is provided. It is supplied without liability for any errors or omissions and is subject to statutory consents. All drawings are to be read in conjunction with any relevant specifications, consultant, specialist and any other related information. Do not scale from this drawing. Information shown is subject to detailed site surveys with all dimensions to be verified on site prior to the commencement of any work or the production of any shop drawing. All dimensions are to be checked on site by, and remain the responsibility of, the contractor. All discrepancies are to be brought to the attention of The Architect immediately.

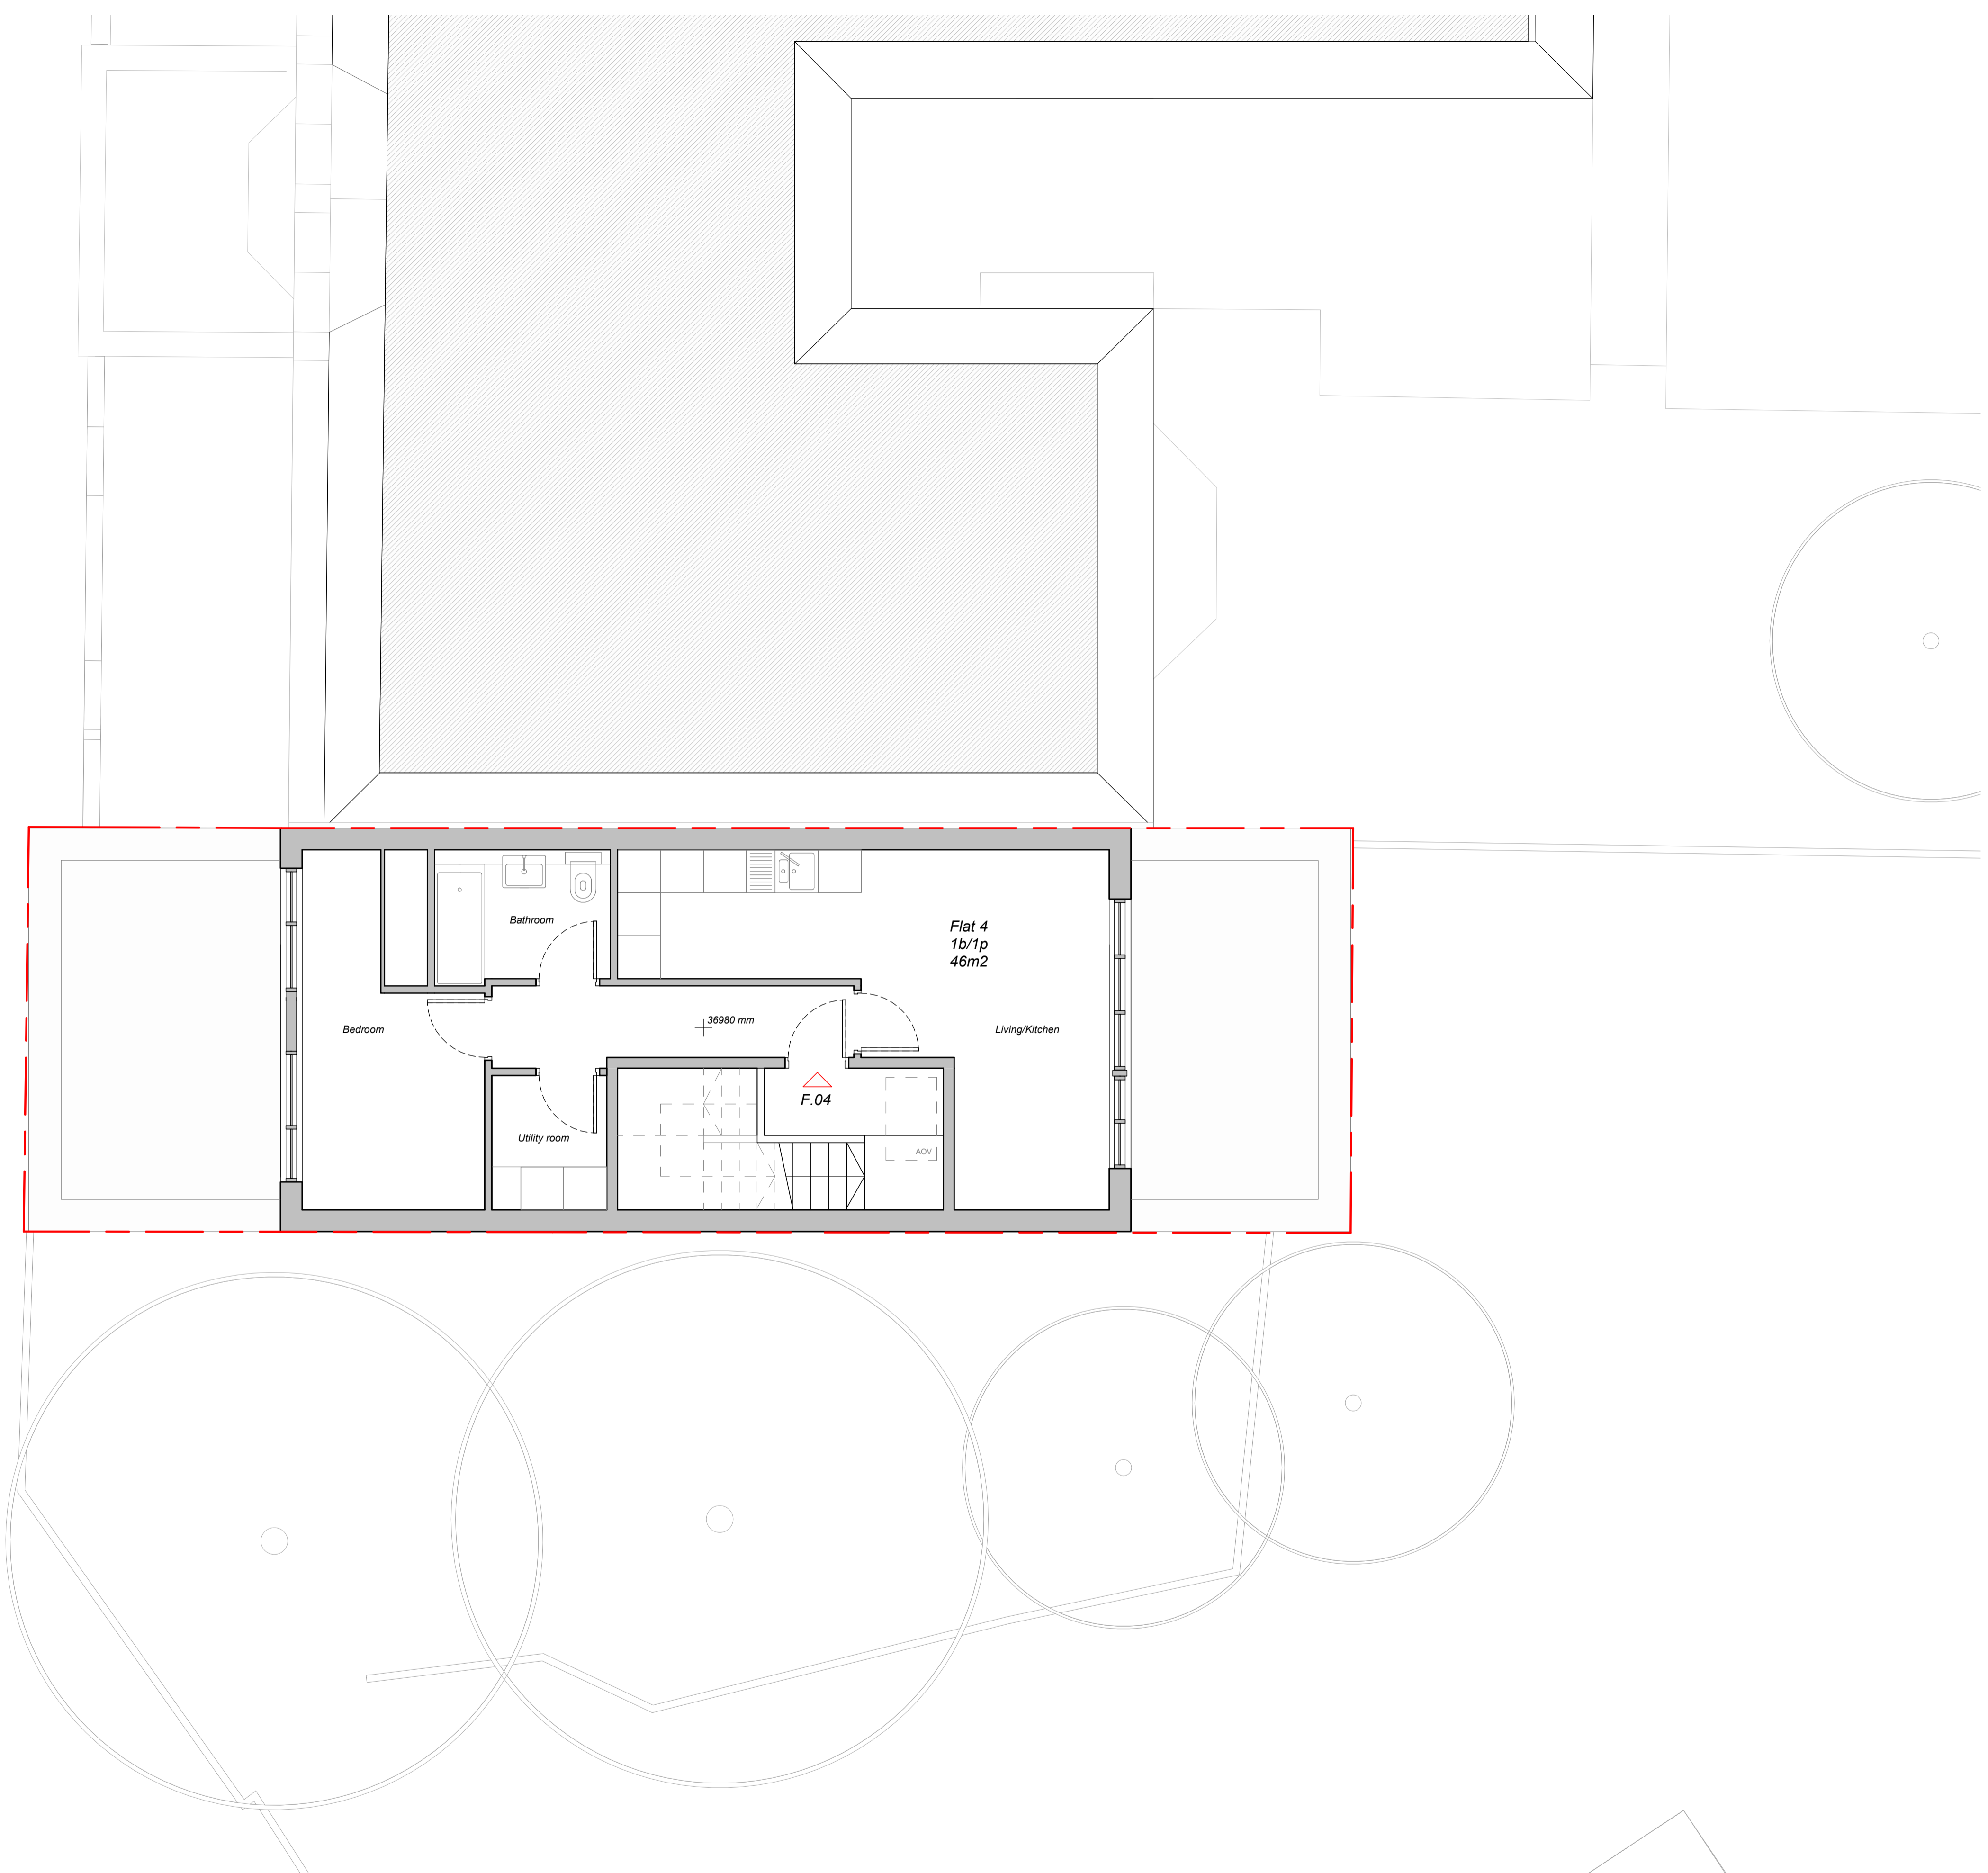

REV	DATE	NOTE	SD/AD	CS
P1	18.12.20	PD ISSUE		DWN
				CHCK

Services:  
-

Structures:  
-

Client:  
Whitehall Park

Project:  
106 Hampstead Road (PD)  
106 Hampstead Rd, NW1


Drawing Title:  
GA Plan - Fourth Floor

Project No:	Sheet No:	Stage:
1005(PD)	104	INFORMATION

Scale:	Paper Size:	Revision:
1 : 50	A1	P1


Drawn By:	Checked By:	Date of first Issue:
AD/SD	CS	26.11.20

Fourth Floor  
1 : 50

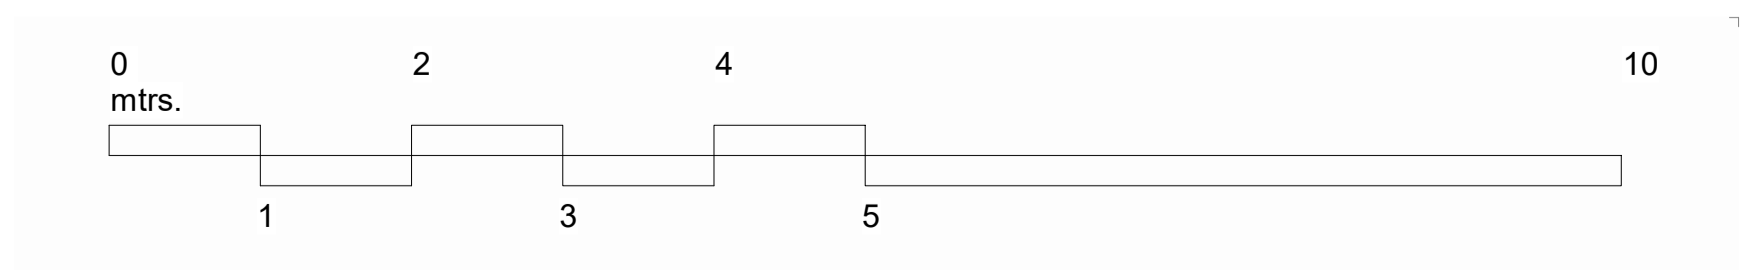

CLIVE SALL ARCHITECTURE Ltd.  
2 Providence Yard  
Ezra Street  
London E2 7RJ

This drawing is protected under Copyright and at no time should any portion of this drawing be reproduced or copied without the permission of The Architect (Design Copyright Act 1968). This drawing must not be used for purposes other than that for which it is provided. It is supplied without liability for any errors or omissions and is subject to statutory consents. All drawings are to be read in conjunction with any relevant specifications, consultant, specialist and any other related information. Do not scale from this drawing. Information shown is subject to detailed site surveys with all dimensions to be verified on site prior to the commencement of any work or the production of any shop drawing. All dimensions are to be checked on site by, and remain the responsibility of, the contractor. All discrepancies are to be brought to the attention of The Architect immediately.

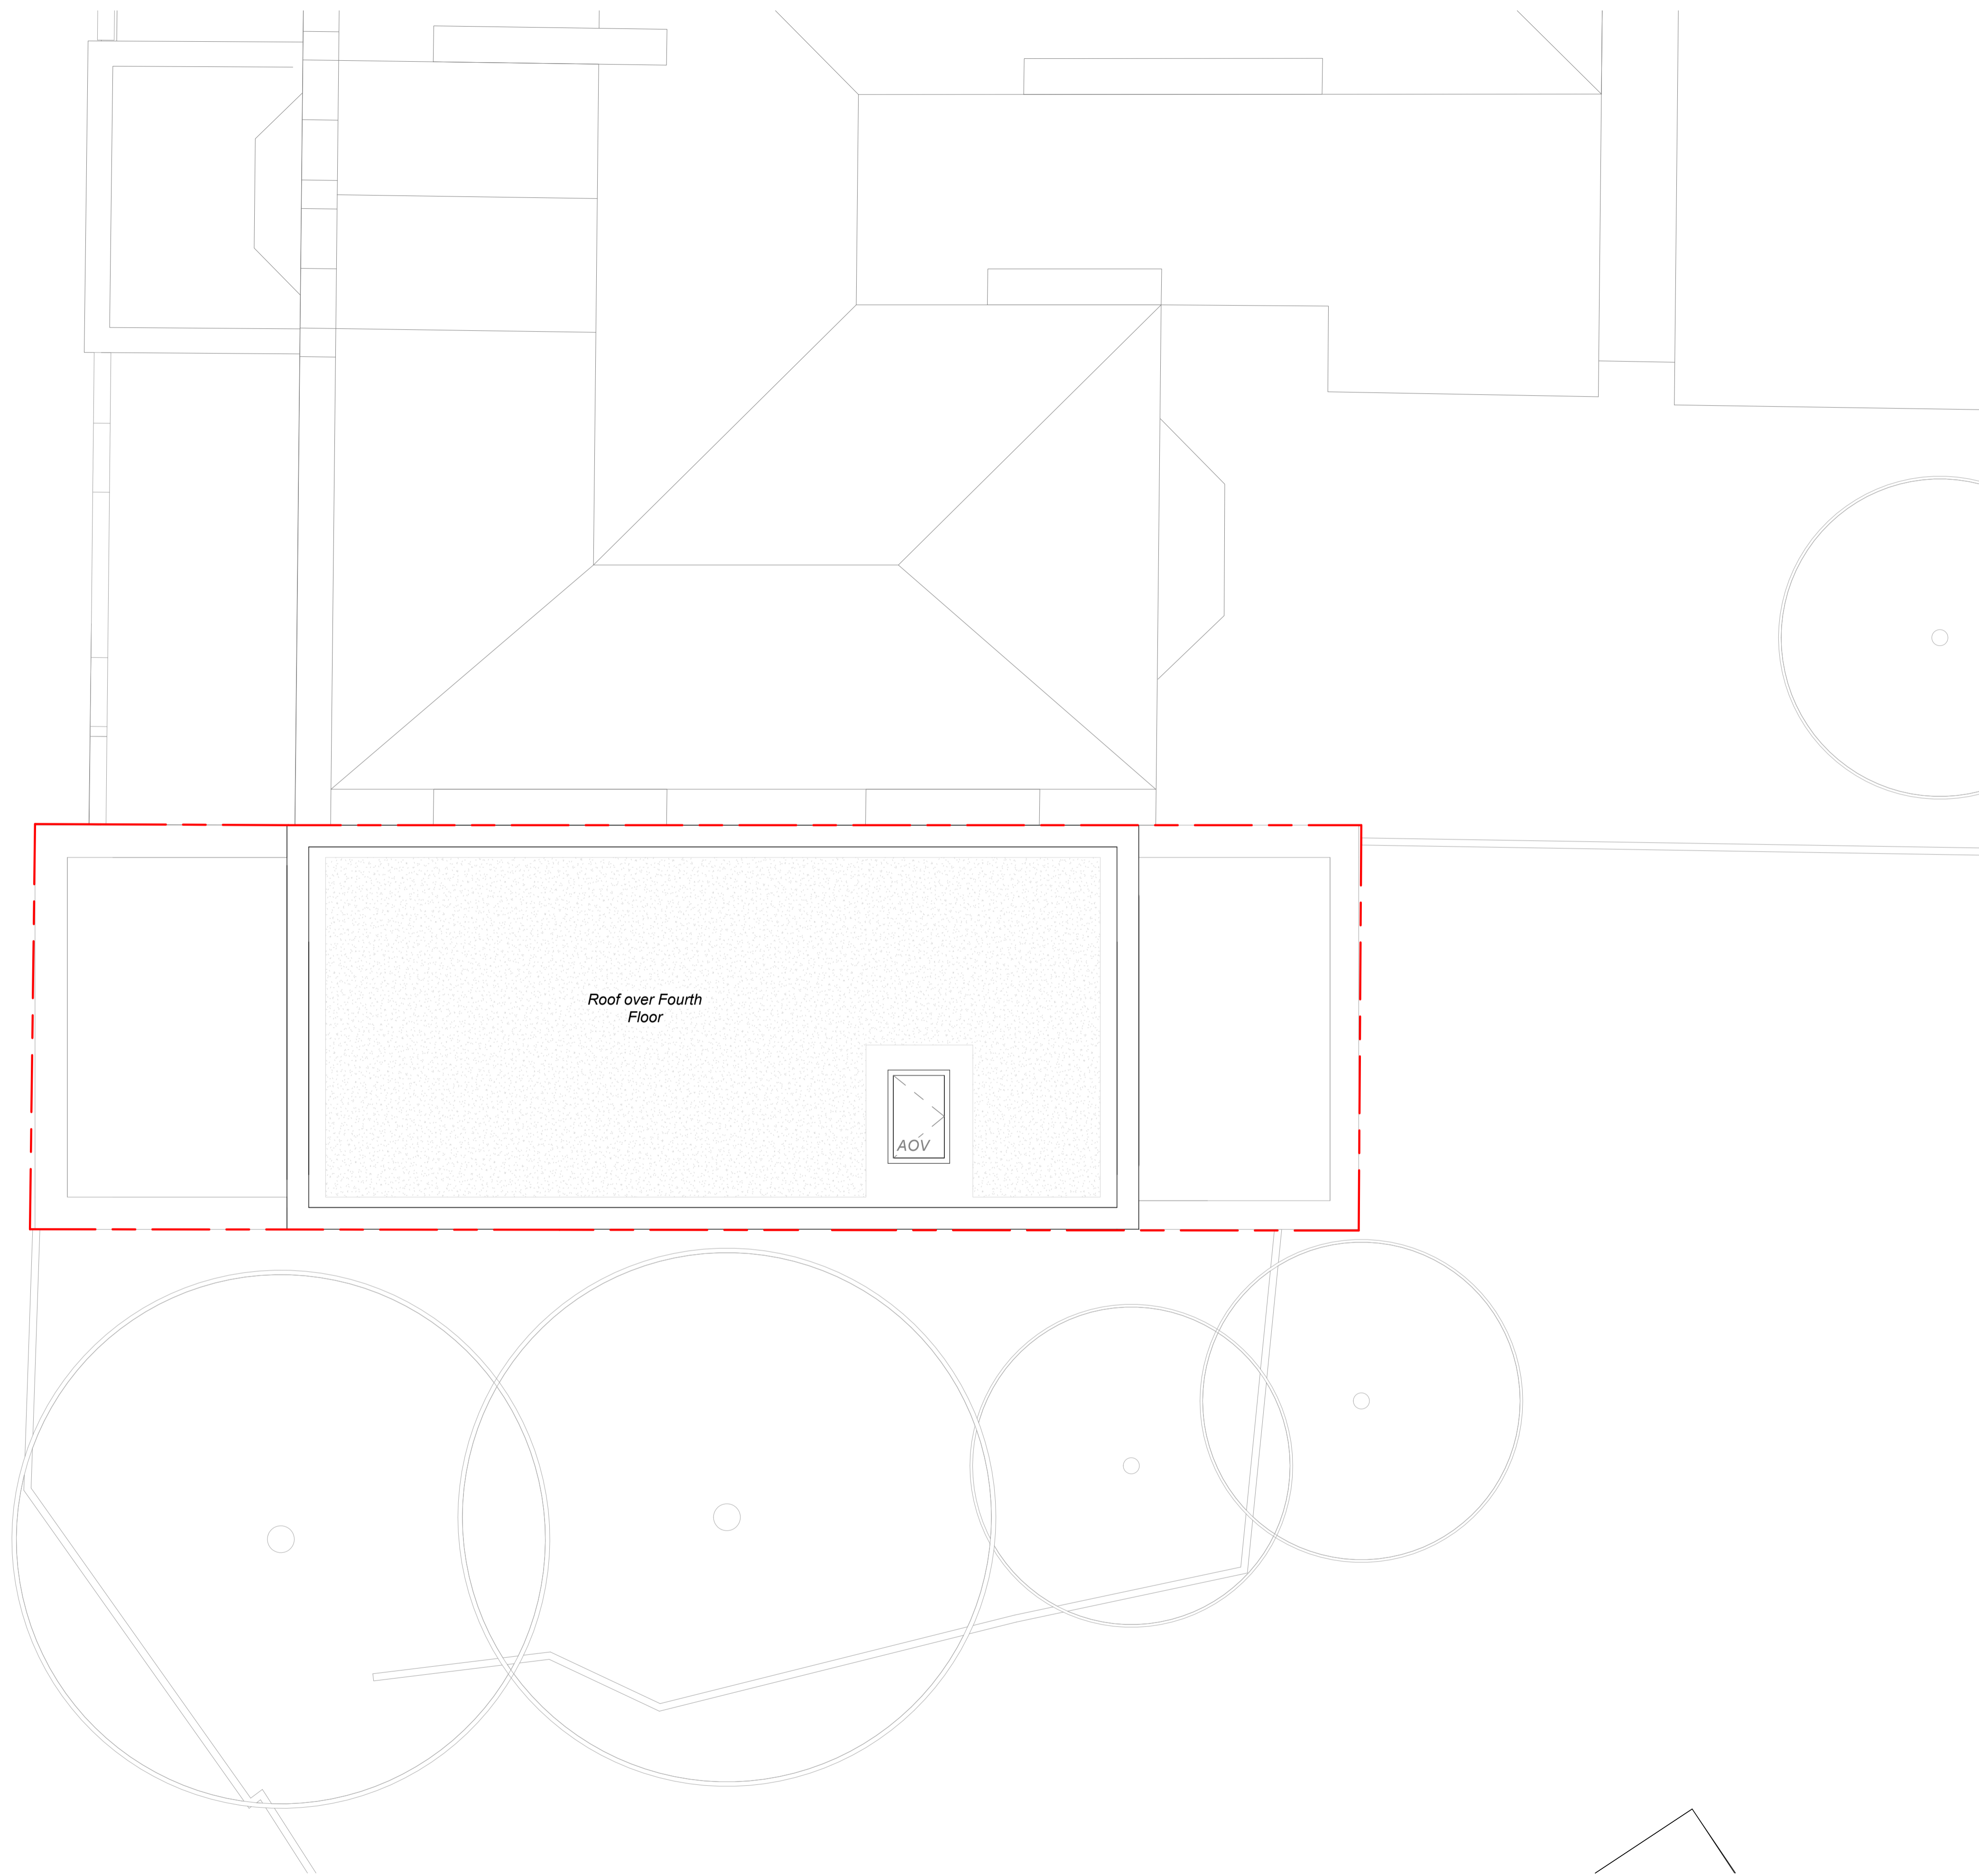

**Roof Level Plan**  
1 : 50



P1	18.12.20	PD ISSUE	SD/AD	CS
REV	DATE	NOTE	DWN	CHCK

Services:  
-

Structures:  
-

Client:  
**Whitehall Park**


Project:  
**106 Hampstead Road (PD)**  
106 Hampstead Rd, NW1

Drawing Title:  
**GA Plan - Roof Plan**

Project No:	Sheet No:	Stage:
1005(PD)	105	INFORMATION

Scale:	Paper Size:	Revision:
1 : 50	A1	P1



Drawn By:	Checked By:	Date of first Issue:
AD/SD	CS	26.11.20

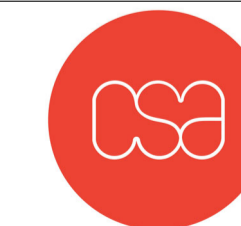

**CLIVE SALL ARCHITECTURE Ltd.**  
2 Providence Yard  
Ezra Street  
London E2 7RJ



This drawing is protected under Copyright and at no time should any portion of this drawing be reproduced or copied without the permission of The Architect (Design Copyright Act 1968). This drawing must not be used for purposes other than that for which it is provided. It is supplied without liability for any errors or omissions and is subject to statutory consents. All drawings are to be read in conjunction with any relevant specifications, consultant, specialist and any other related information. Do not scale from this drawing. Information shown is subject to detailed site surveys with all dimensions to be verified on site prior to the commencement of any work or the production of any shop drawing. All dimensions are to be checked on site by, and remain the responsibility of, the contractor. All discrepancies are to be brought to the attention of The Architect immediately.

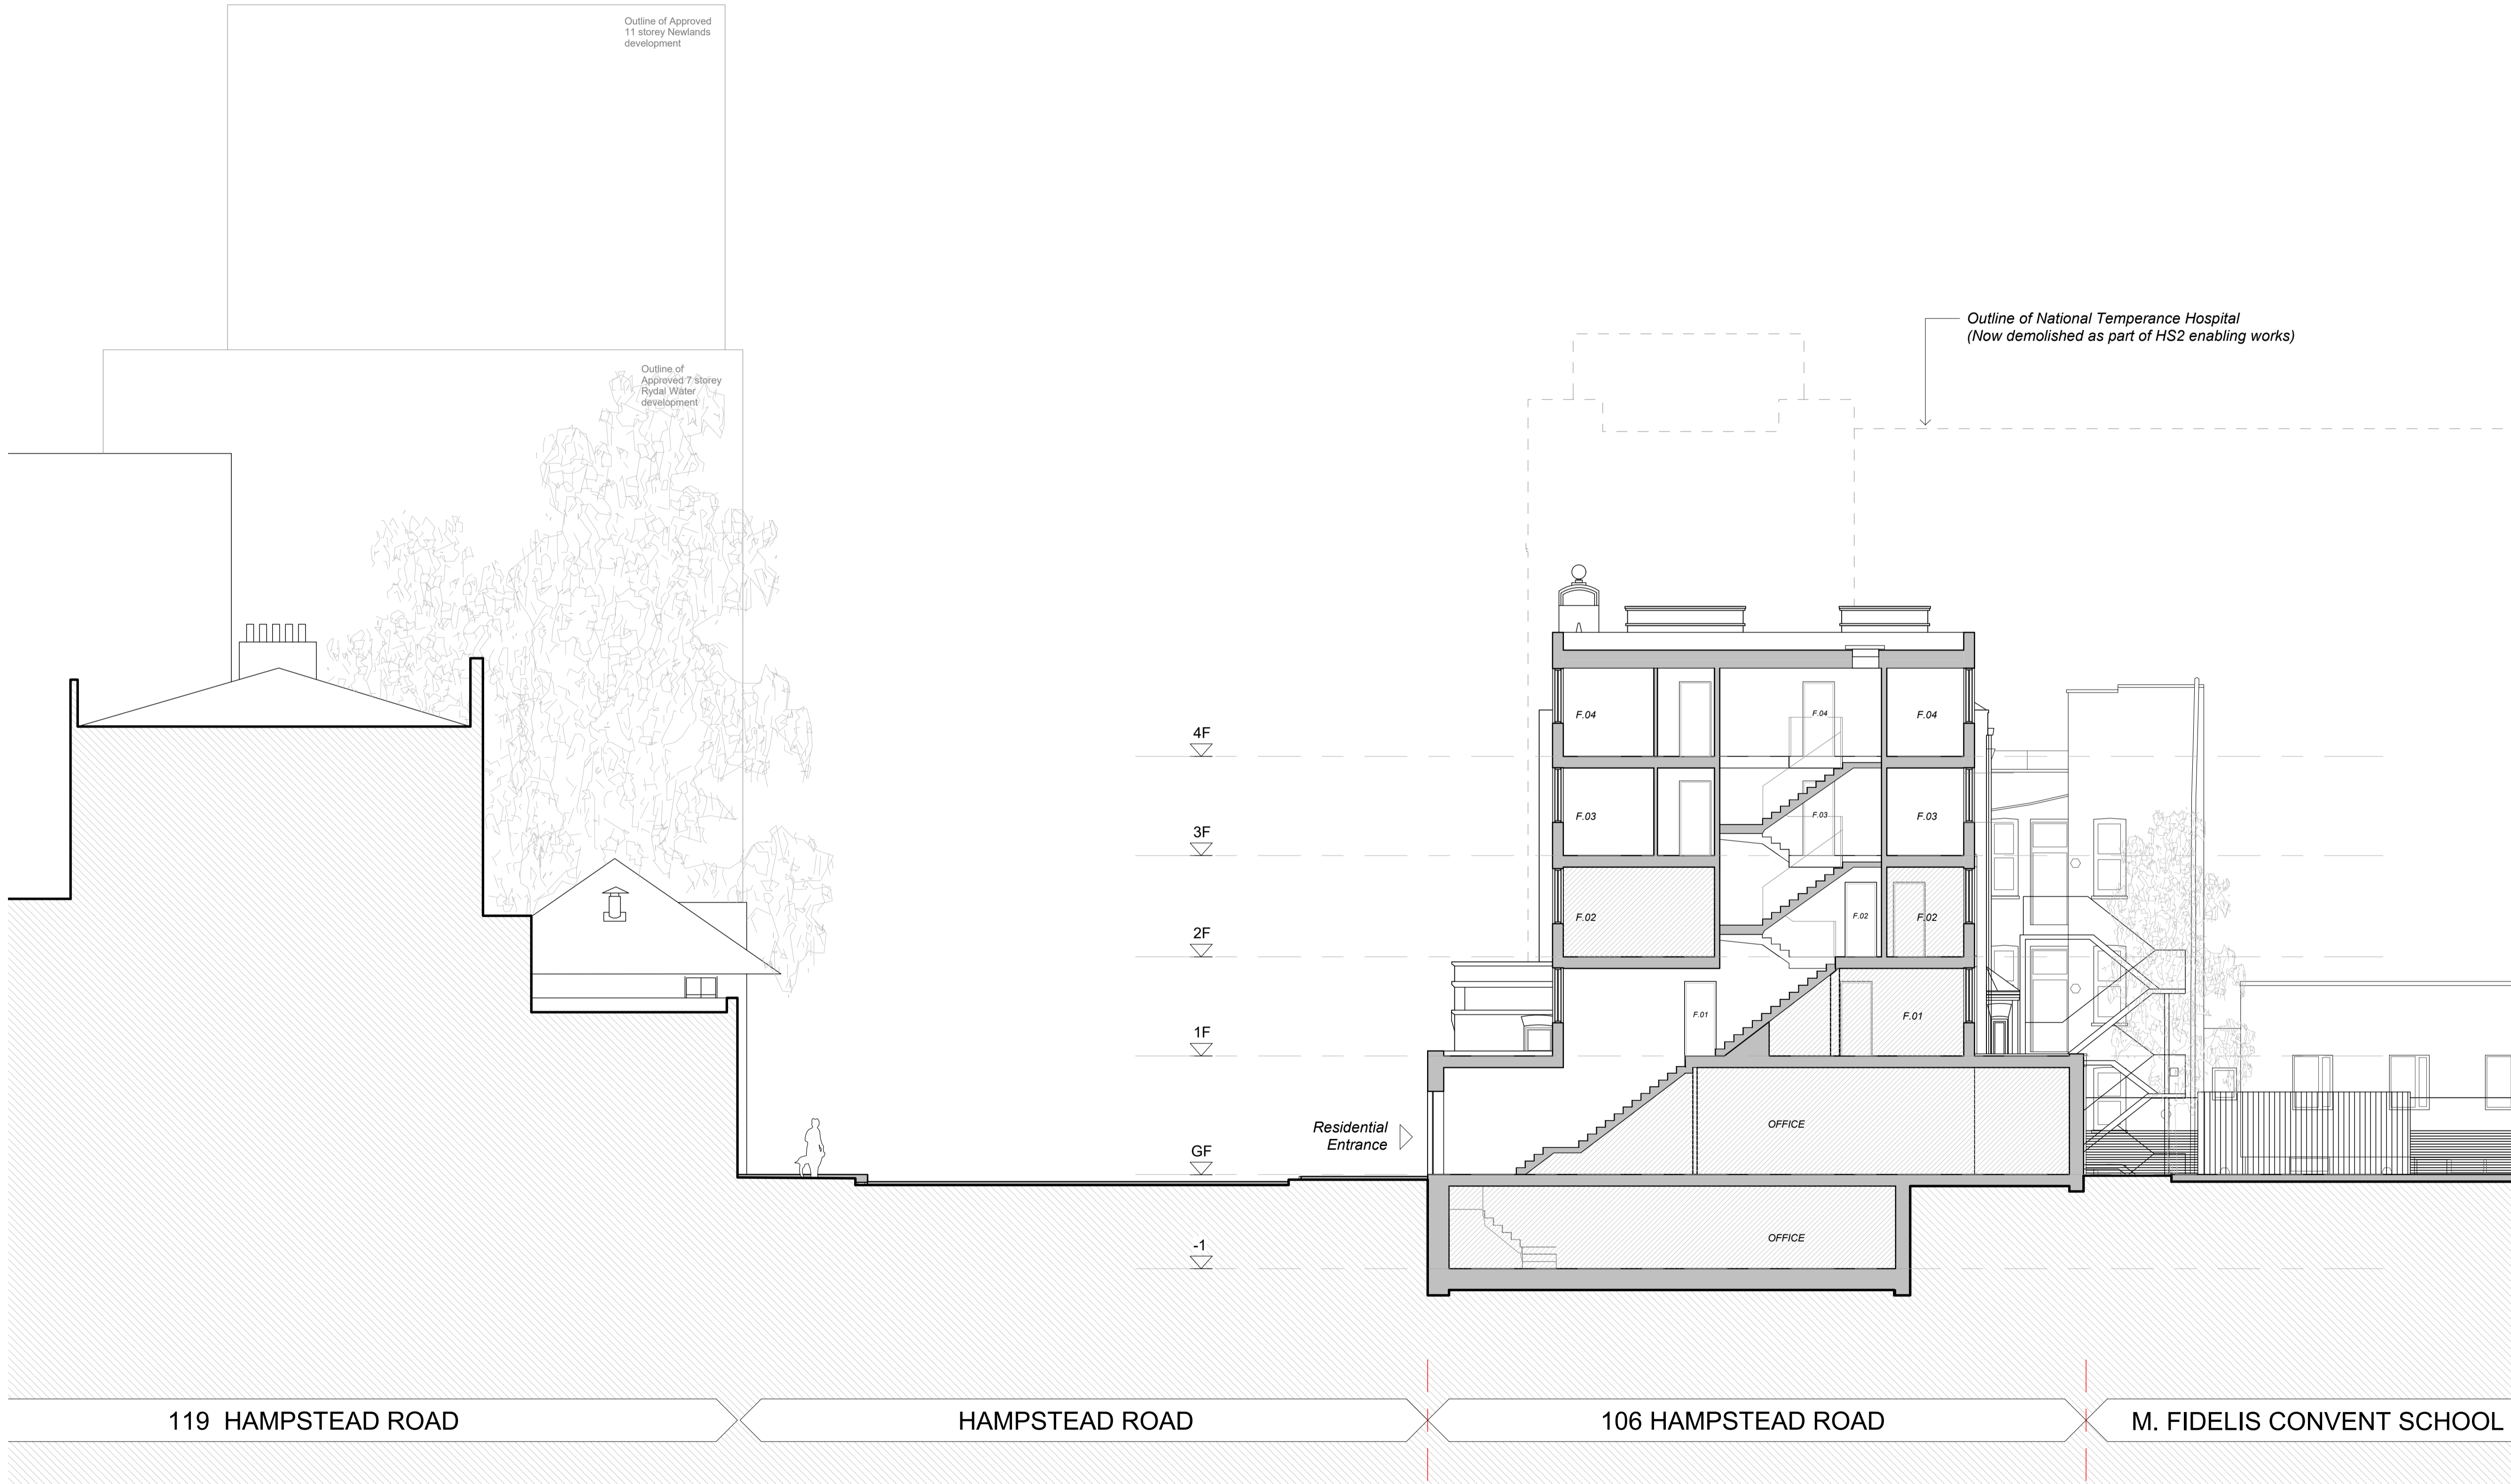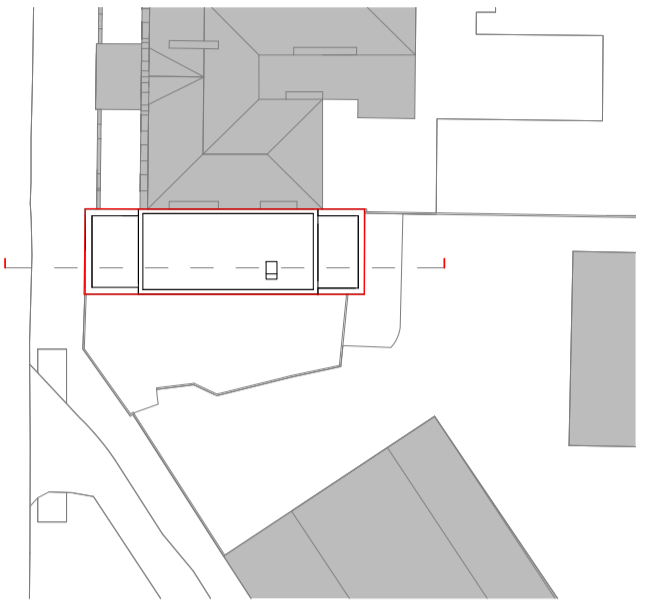


P1	18.12.20	PD ISSUE	SD/AD	CS
REV	DATE	NOTE	DWN	CHCK
Services:				
-				
Structures:				
-				
Client:				
Whitehall Park				
Project:				
106 Hampstead Road (PD)				
106 Hampstead Rd, NW1				
Drawing Title:				
Proposed Section AA				
Project No:	Sheet No:	Stage:		
1005(PD)	201	INFORMATION		
Scale:	Paper Size:	Revision:		
As indicated	A1	P1		
Drawn By:	Checked By:	Date of first Issue:		
AD/SD	CS	26.11.20		

201\_1 Section AA  
1 : 100



CLIVE SALL ARCHITECTURE Ltd.  
2 Providence Yard  
Ezra Street  
London E2 7RJ  
© Copyright CLIVE SALL ARCHITECTURE LTD 2019

This drawing is protected under Copyright and at no time should any portion of this drawing be reproduced or copied without the permission of The Architect (Design Copyright Act 1968). This drawing must not be used for purposes other than that for which it is provided. It is supplied without liability for any errors or omissions and is subject to statutory consents. All drawings are to be read in conjunction with any relevant specifications, consultant, specialist and any other related information. Do not scale from this drawing. Information shown is subject to detailed site surveys with all dimensions to be verified on site prior to the commencement of any work or the production of any shop drawing. All dimensions are to be checked on site by, and remain the responsibility of, the contractor. All discrepancies are to be brought to the attention of The Architect immediately.

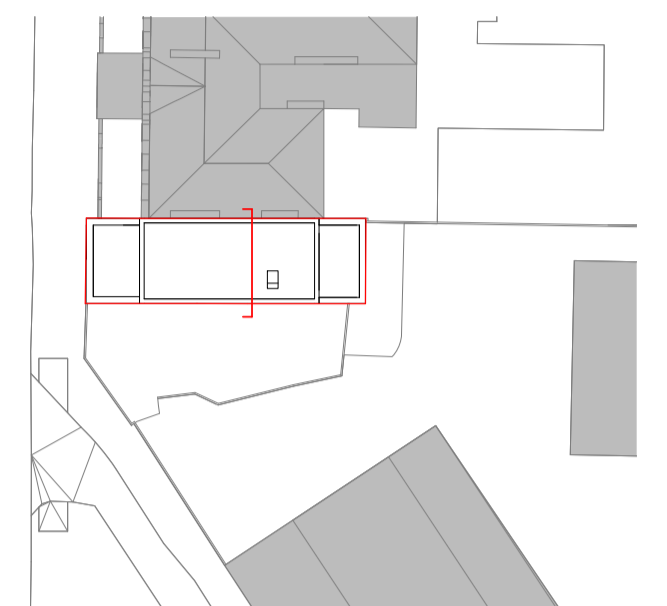

Outline of National Temperance Hospital  
 (Now demolished as part of HS2 enabling works)



REV	DATE	NOTE	SD/AD	CS
P1	18.12.20	PD ISSUE		
			DWN	CHCK

Services:  
 -

Structures:  
 -

Client:  
 Whitehall Park

Project:  
 106 Hampstead Road (PD)  
 106 Hampstead Rd, NW1

Drawing Title:  
 Proposed Section BB

Project No:	Sheet No:	Stage:
1005(PD)	202	INFORMATION

Scale:	Paper Size:	Revision:
As indicated	A1	P1

Drawn By:	Checked By:	Date of first Issue:
AD/SD	CS	26.11.20



CLIVE SALL ARCHITECTURE Ltd.  
 2 Providence Yard  
 Ezra Street  
 London E2 7RJ

202\_1 Section BB  
 1 : 100



0 mtrs. 2 4 10  
1 3 5

1:100 @ A1 / 1:200 @ A3

**Materials Key**

- 01 New brickwork - to match existing
- 02 New rendered brickwork - to match existing
- 03 Spandrel panel
- 04 Aluminium framed windows - to match existing
- 05 Concrete banding - to match existing
- 06 Roughcast Rendered Panel - to match existing

This drawing is protected under Copyright and at no time should any portion of this drawing be reproduced or copied without the permission of The Architect (Design Copyright Act 1968). This drawing must not be used for purposes other than that for which it is provided. It is supplied without liability for any errors or omissions and is subject to statutory consents. All drawings are to be read in conjunction with any relevant specifications, consultant, specialist and any other related information. Do not scale from this drawing. Information shown is subject to detailed site surveys with all dimensions to be verified on site prior to the commencement of any work or the production of any shop drawing. All dimensions are to be checked on site by, and remain the responsibility of, the contractor. All discrepancies are to be brought to the attention of The Architect immediately.

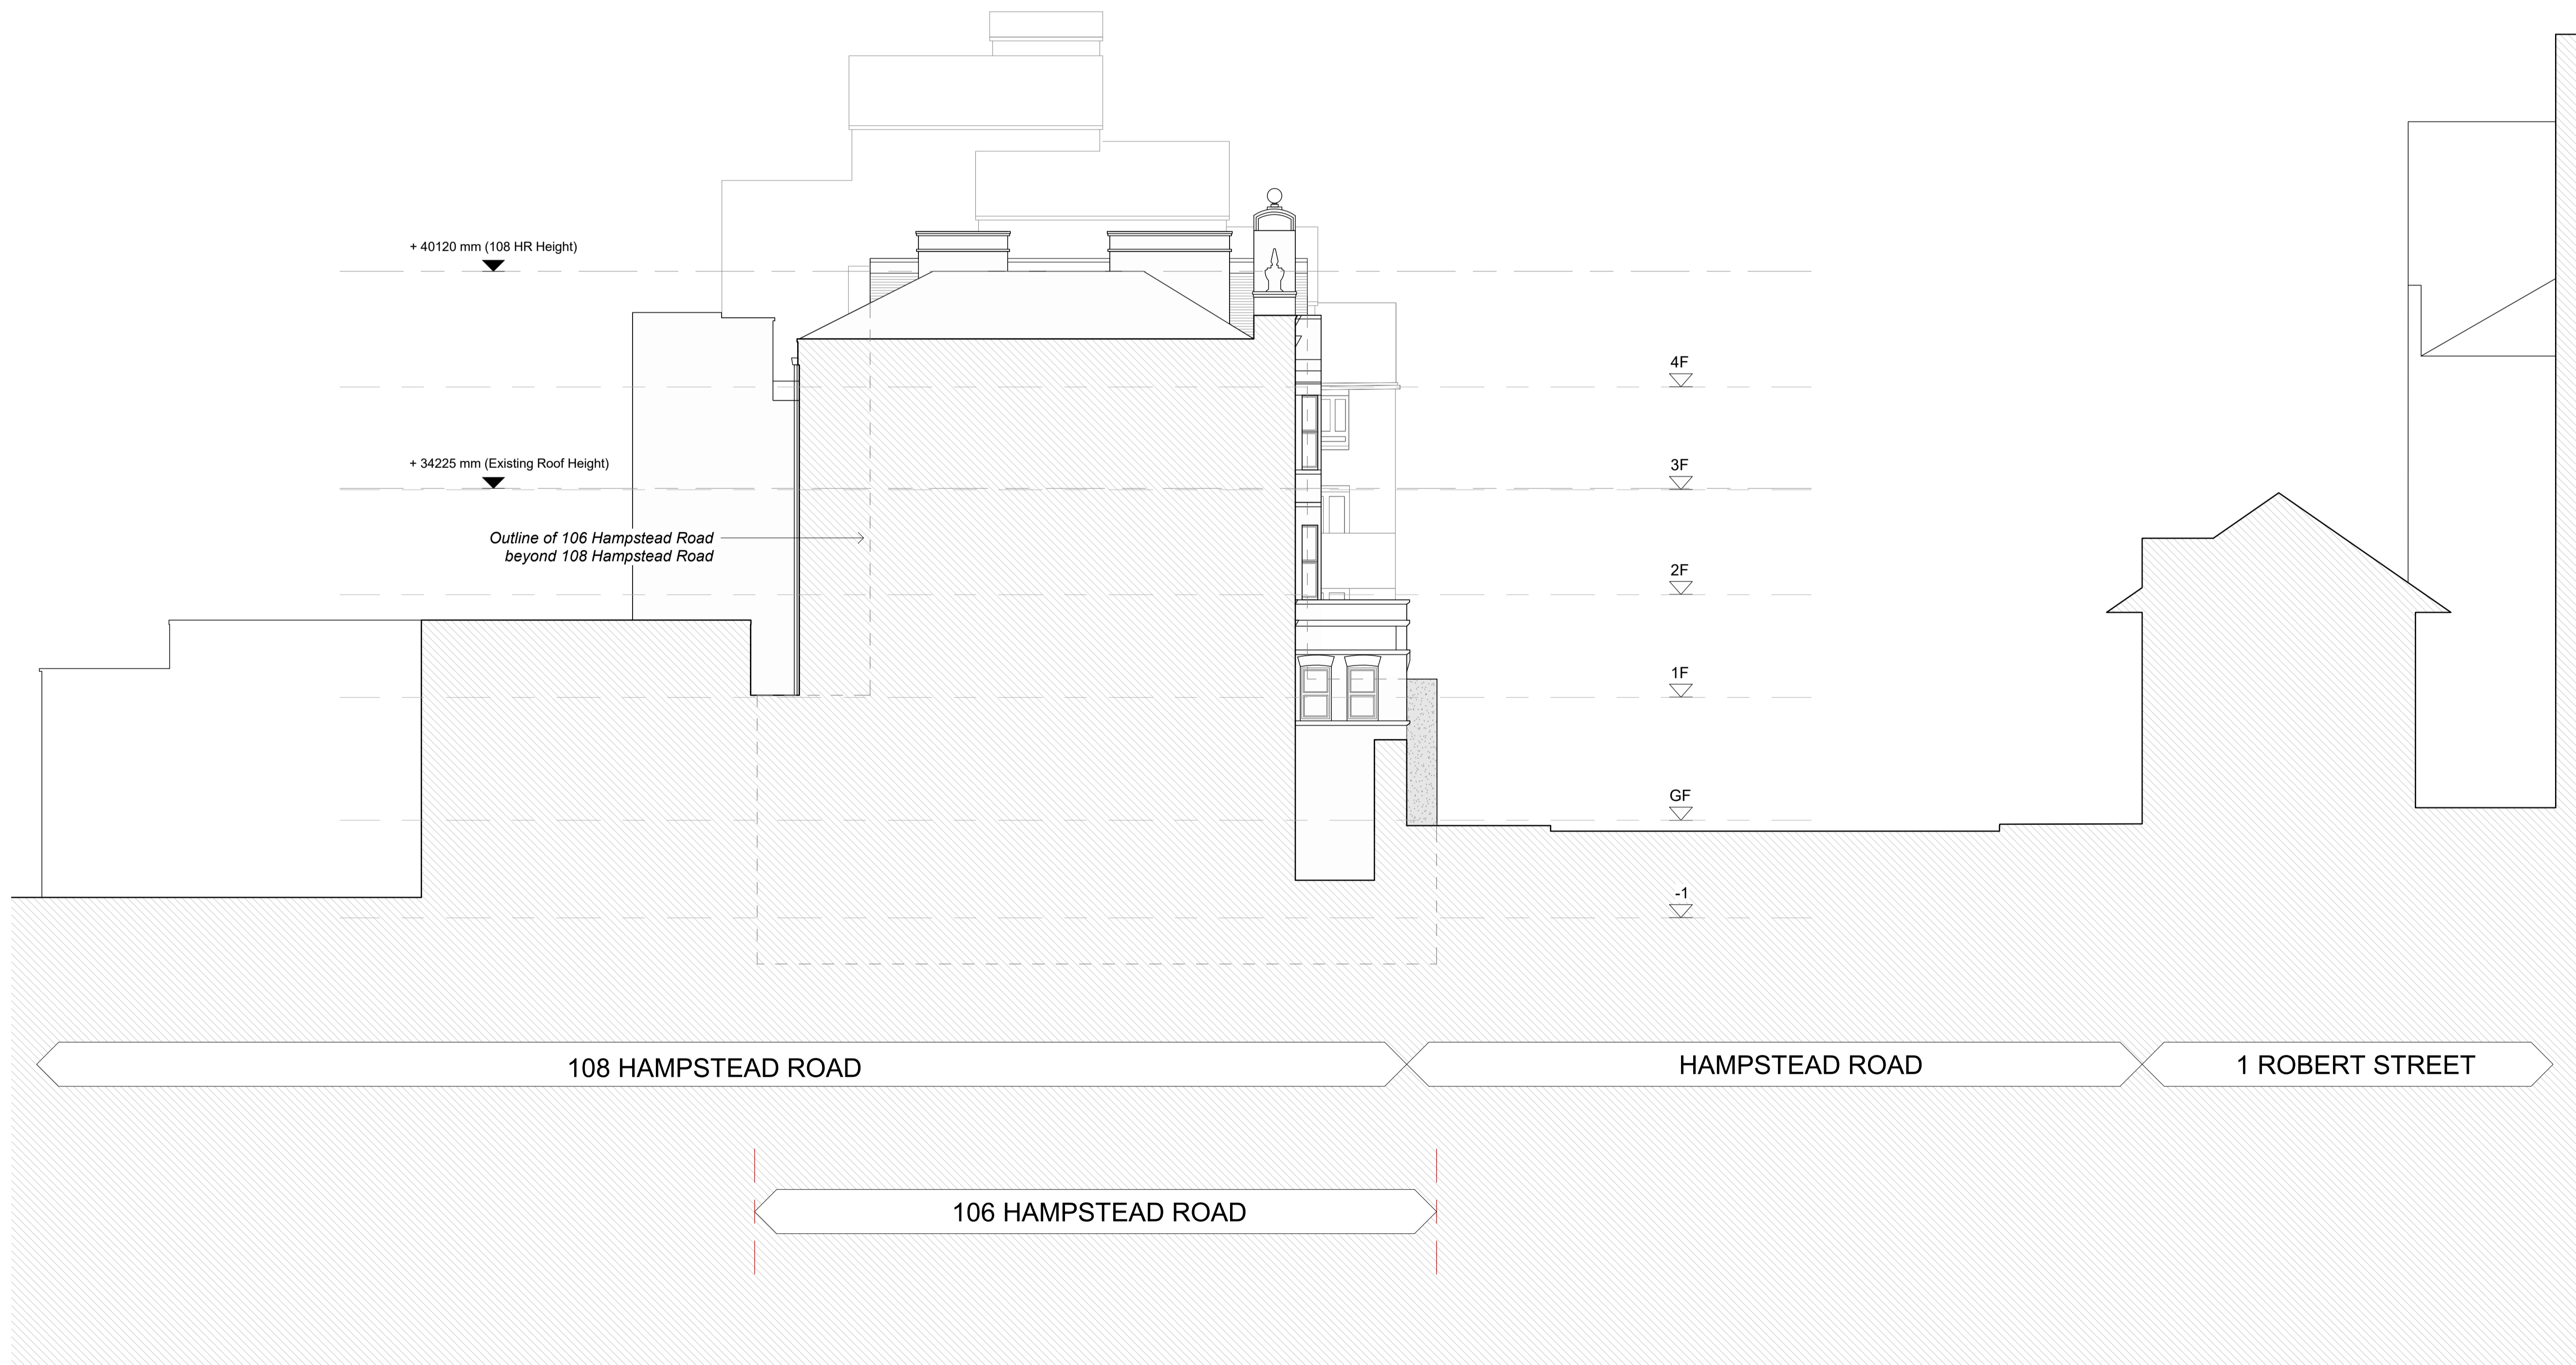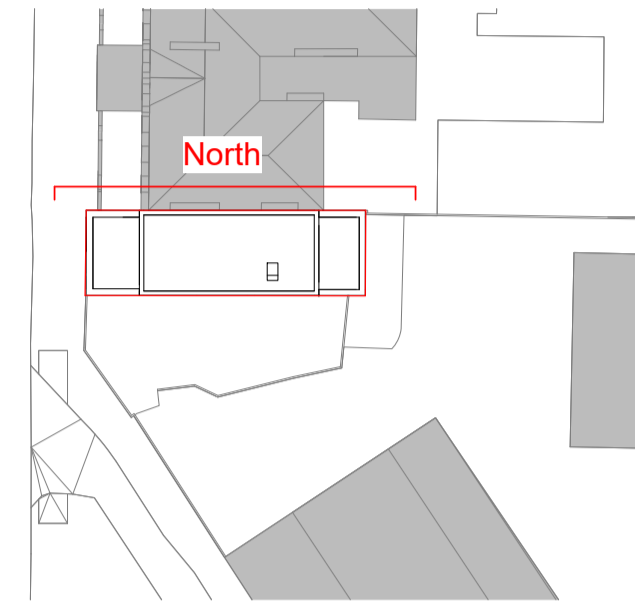

REV	DATE	NOTE	SD/AD	CS
P1	18.12.20	PD ISSUE		DWN
			AD	CS

Services:  
-

Structures:  
-

Client:  
Whitehall Park


Project:  
106 Hampstead Road (PD)  
106 Hampstead Rd, NW1

Drawing Title:  
**General Arrangement Elevations - North**

Project No:	Sheet No:	Stage:
1005(PD)	300	INFORMATION
Scale:	Paper Size:	Revision:
As indicated	A1	P1
Drawn By:	Checked By:	Date of first Issue:
AD/SD	CS	26.11.20






**CLIVE SALL ARCHITECTURE Ltd.**  
2 Providence Yard  
Ezra Street  
London E2 7RJ

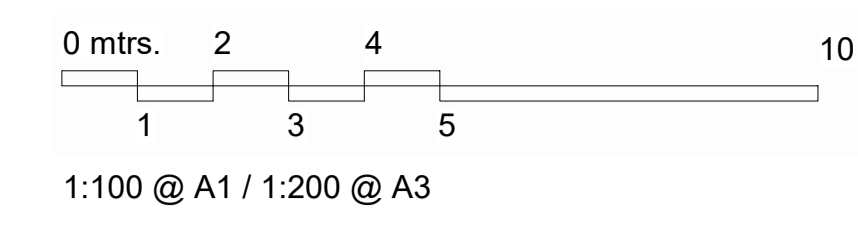

This drawing is protected under Copyright and at no time should any portion of this drawing be reproduced or copied without the permission of The Architect (Design Copyright Act 1968). This drawing must not be used for purposes other than that for which it is provided. It is supplied without liability for any errors or omissions and is subject to statutory consents. All drawings are to be read in conjunction with any relevant specifications, consultant, specialist and any other related information. Do not scale from this drawing. Information shown is subject to detailed site surveys with all dimensions to be verified on site prior to the commencement of any work or the production of any shop drawing. All dimensions are to be checked on site by, and remain the responsibility of, the contractor. All discrepancies are to be brought to the attention of The Architect immediately.

- Materials Key**
- 01 New brickwork - to match existing
  - 02 New rendered brickwork - to match existing
  - 03 Spandrel panel
  - 04 Aluminium framed windows - to match existing
  - 05 Concrete banding - to match existing
  - 06 Roughcast Rendered Panel - to match existing

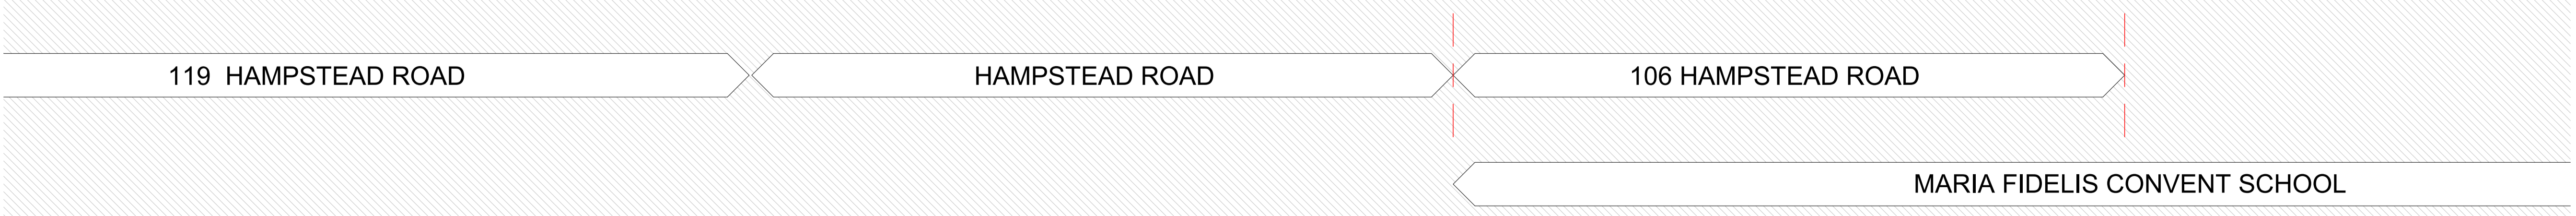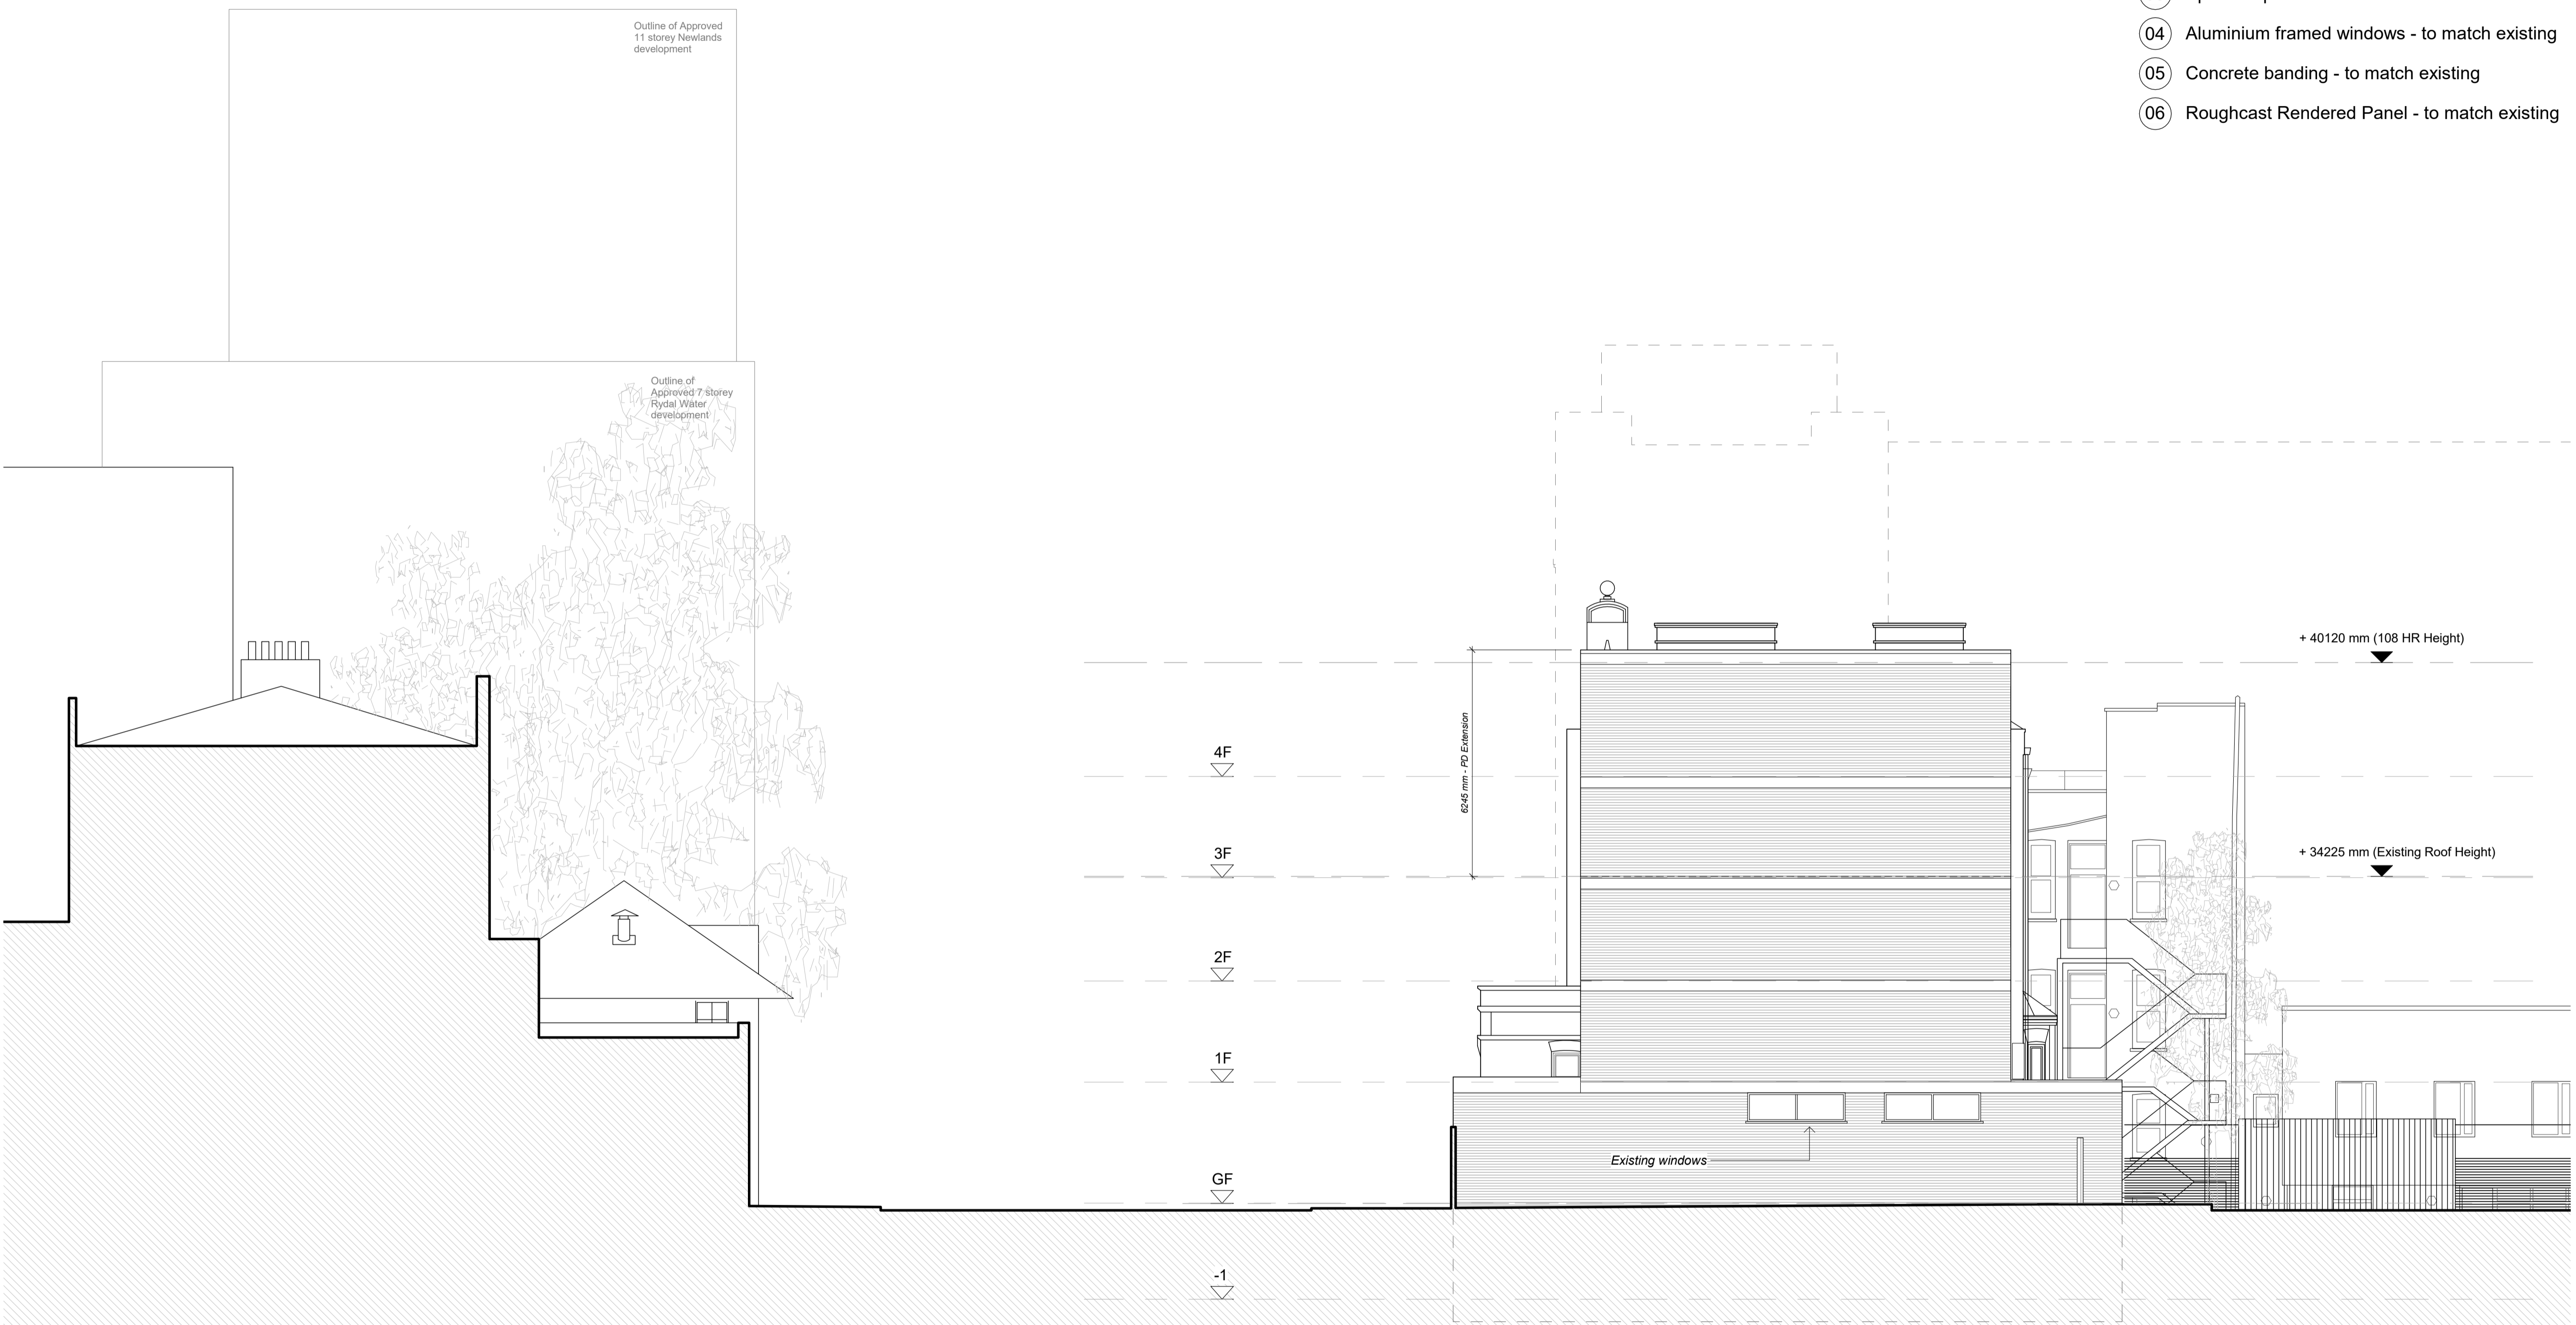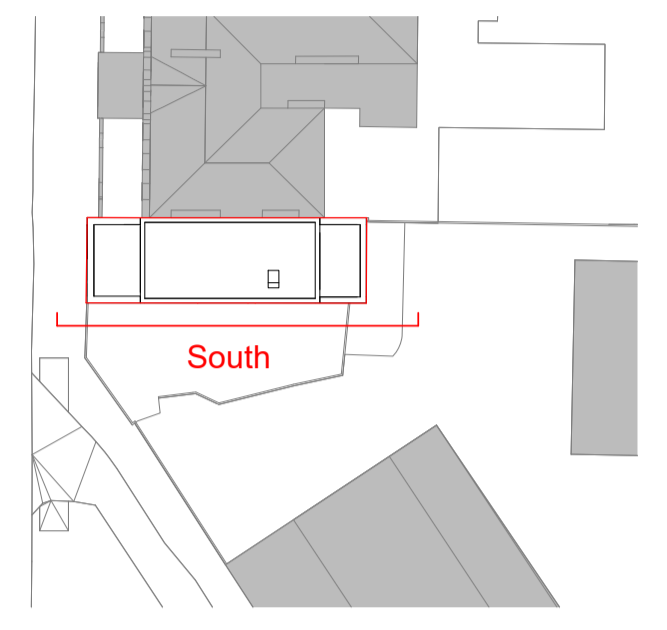

P1	18.12.20	PD ISSUE	SD/AD	CS
REV	DATE	NOTE	DWN	CHCK
Services:				
-				
Structures:				
-				
Client:				
Whitehall Park				
Project:				
106 Hampstead Road (PD)				
106 Hampstead Rd, NW1				
Drawing Title:				
General Arrangement				
Elevations - South				
Project No:	Sheet No:	Stage:		
1005(PD)	301	INFORMATION		
Scale:	Paper Size:	Revision:		
As indicated	A1	P1		
Drawn By:	Checked By:	Date of first Issue:		
AD/SD	CS	26.11.20		



**CLIVE SALL ARCHITECTURE Ltd.**  
 2 Providence Yard  
 Ezra Street  
 London E2 7RJ



0 mtrs. 2 4 10  
1 3 5

1:100 @ A1 / 1:200 @ A3

**Materials Key**

- 01 New brickwork - to match existing
- 02 New rendered brickwork - to match existing
- 03 Spandrel panel
- 04 Aluminium framed windows - to match existing
- 05 Concrete banding - to match existing
- 06 Roughcast Rendered Panel - to match existing

This drawing is protected under Copyright and at no time should any portion of this drawing be reproduced or copied without the permission of The Architect (Design Copyright Act 1968). This drawing must not be used for purposes other than that for which it is provided. It is supplied without liability for any errors or omissions and is subject to statutory consents. All drawings are to be read in conjunction with any relevant specifications, consultant, specialist and any other related information. Do not scale from this drawing. Information shown is subject to detailed site surveys with all dimensions to be verified on site prior to the commencement of any work or the production of any shop drawing. All dimensions are to be checked on site by, and remain the responsibility of, the contractor. All discrepancies are to be brought to the attention of The Architect immediately.

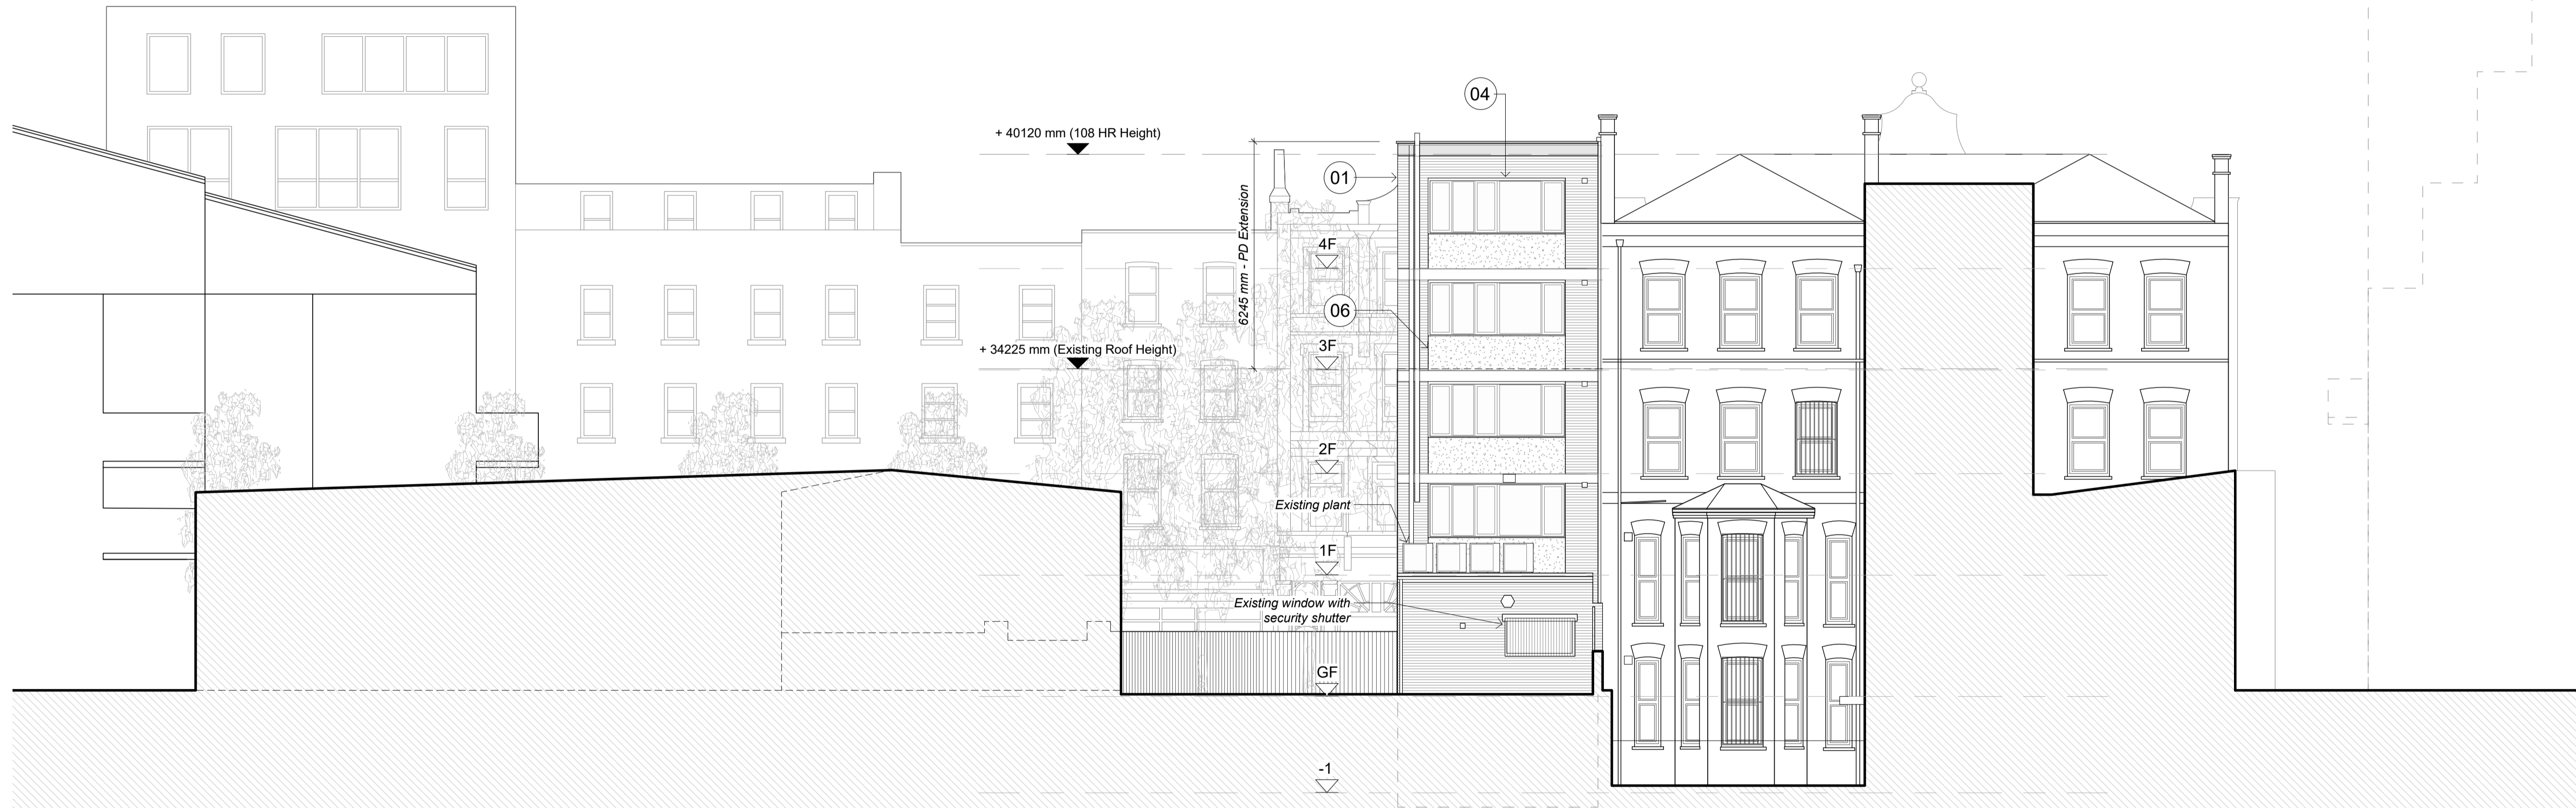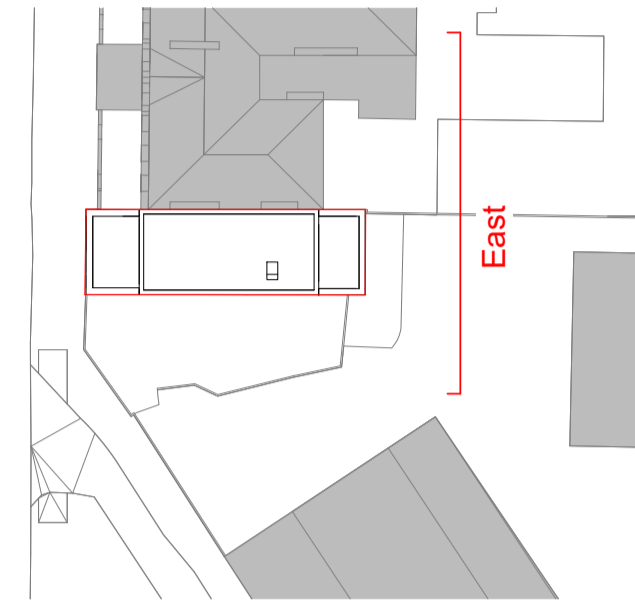

MARIA FIDELIS CONVENT SCHOOL

106 HAMPSTEAD ROAD

108 HAMPSTEAD ROAD

P1	18.12.20	PD ISSUE	SD/AD CS
REV	DATE	NOTE	DWN CHCK
Services:			
-			
Structures:			
-			
Client:			
Whitehall Park			
Project:			
106 Hampstead Road (PD)			
106 Hampstead Rd, NW1			
Drawing Title:			
General Arrangement Elevations - East			
Project No:	Sheet No:	Stage:	
1005(PD)	302	INFORMATION	
Scale:	Paper Size:	Revision:	
As indicated	A1	P1	
Drawn By:	Checked By:	Date of first Issue:	
AD/SD	CS	26.11.20	



**CLIVE SALL ARCHITECTURE Ltd.**  
2 Providence Yard  
Ezra Street  
London E2 7RJ


0 mtrs. 2 4 10  
1 3 5

1:100 @ A1 / 1:200 @ A3

This drawing is protected under Copyright and at no time should any portion of this drawing be reproduced or copied without the permission of The Architect (Design Copyright Act 1968). This drawing must not be used for purposes other than that for which it is provided. It is supplied without liability for any errors or omissions and is subject to statutory consents. All drawings are to be read in conjunction with any relevant specifications, consultant, specialist and any other related information. Do not scale from this drawing. Information shown is subject to detailed site surveys with all dimensions to be verified on site prior to the commencement of any work or the production of any shop drawing. All dimensions are to be checked on site by, and remain the responsibility of, the contractor. All discrepancies are to be brought to the attention of The Architect immediately.

**Materials Key**

- 01 New brickwork - to match existing
- 02 New rendered brickwork - to match existing
- 03 Spandrel panel
- 04 Aluminium framed windows - to match existing
- 05 Concrete banding - to match existing
- 06 Roughcast Rendered Panel - to match existing

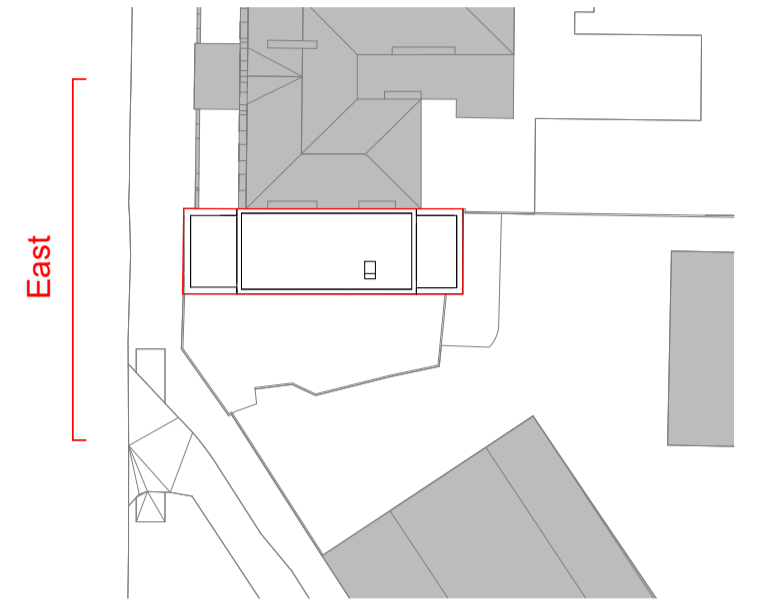

Outline of National Temperance Hospital  
(Now demolished as part of HS2 enabling works)



P1	18.12.20	PD ISSUE	SD/AD CS
REV	DATE	NOTE	DWN CHCK

Services: -

Structures: -

Client:  
Whitehall Park

Project:  
106 Hampstead Road (PD)  
106 Hampstead Rd, NW1

Drawing Title:  
**General Arrangement  
Elevations - West**

Project No:	Sheet No:	Stage:
1005(PD)	303	INFORMATION

Scale:	Paper Size:	Revision:
As indicated	A1	P1

Drawn By:	Checked By:	Date of first Issue:
AD/SD	CS	26.11.20


HS2 ENABLING WORKS

108 HAMPSTEAD ROAD

106 HAMPSTEAD ROAD

MARIA FIDELIS CONVENT SCHOOL


100 HAMPSTEAD ROAD

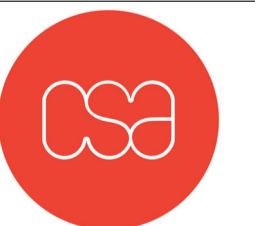

CLIVE SALL ARCHITECTURE Ltd.

2 Providence Yard  
Ezra Street  
London E2 7RJ

Note:  
 This drawing is protected under Copyright and at no time should any portion of this drawing be reproduced or copied without the permission of The Architect (Design Copyright Act 1968). This drawing must not be used for purposes other than that for which it is provided. It is supplied without liability for any errors or omissions and is subject to statutory consents. All drawings are to be read in conjunction with any relevant specifications, consultant and specialist information. Do not scale from this drawing. Information shown is subject to detailed site surveys. All dimensions are to be checked on site by, and remain the responsibility of, the contractor. All discrepancies are to be brought to the attention of The Architect.

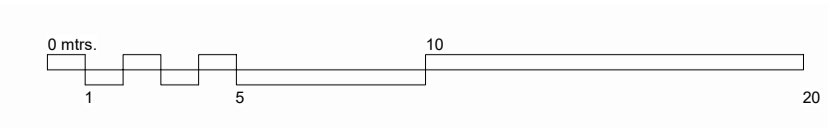

P1 18.12.20 PD ISSUE		SD/AD CS	
drawing status INFORMATION			
2 providence yard020 70337855 E2 7RJ		CLIVE SALL ARCHITECTURE www.csa.london	
project Whitehall Park 106 Hampstead Road (PD)	106 Hampstead Rd, NW1	drawn AD/SD	audited CS
scale 1 : 200@ A1	date 26.11.20	job no. 1005(PD)	drg no. 305
dwg title Designer Proposed Street Elevation		rev P1	