


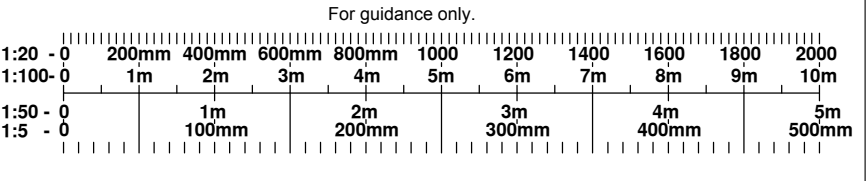

- General Notes:
1. Drawing can be scaled for L.A. Planning purposes only
 2. Dimensions for fabrication to be checked on site
 3. All works to comply with the current Building Regulations
 4. All works may be subject to revision
 5. All drawings are the copyright of Capital PCC
 6. This drawing may not be copied without prior permission



Rev	By	Chk	Date	Notes
P1	LM	-	14.12.20	Planning Issue
P2	LM	-	21.12.20	Centred Site Plan
-	-	-	-	-

Capital

Architecture | Surveying | Engineering | Project Management

RICS

RIBA

the mark of
property
professionalism
worldwide

Chartered Practice

Nicon House
45 Silver Street
Enfield, EN1 3EF
T: 0203 327 7700
W: capitalpcc.co.uk
E: info@Capitalpcc.co.uk

Client:

Camden Council

Project:

Camden Council
EWI Replacement
Scheme, London WC1H

Scale:	Date:	Drawn by:	Checked by:
1:500 @ A1	December 2020	LM	-

Drawing Title:

Site Plan

Drawing No:	Issue/Revision
976-CC-CS-AL-0-001	P2

SCALE 1:500 @ A1

