



FIRST FLOOR.

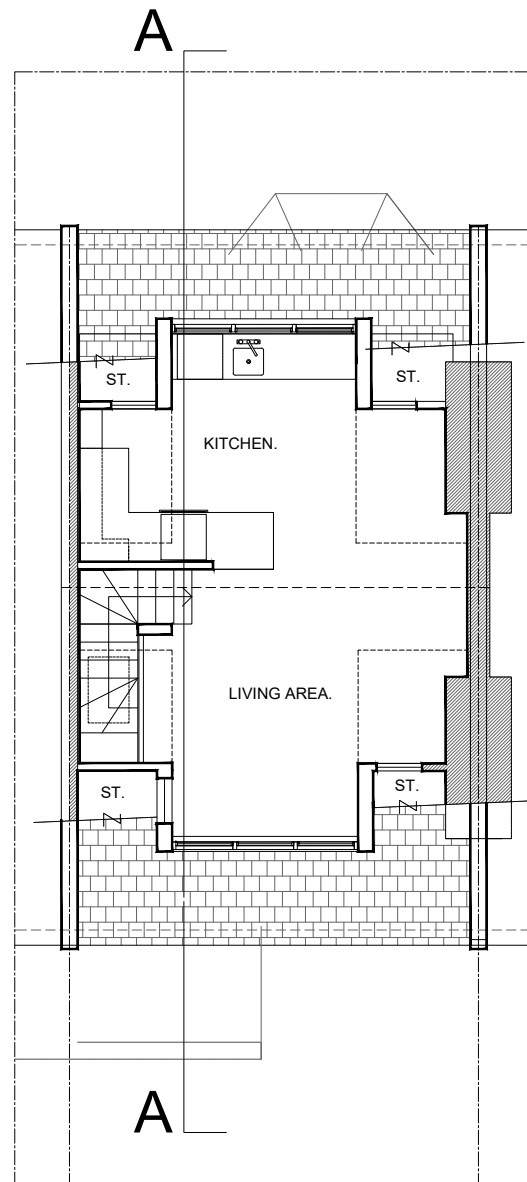

SECOND FLOOR.



REAR ELEVATION as EXISTING.

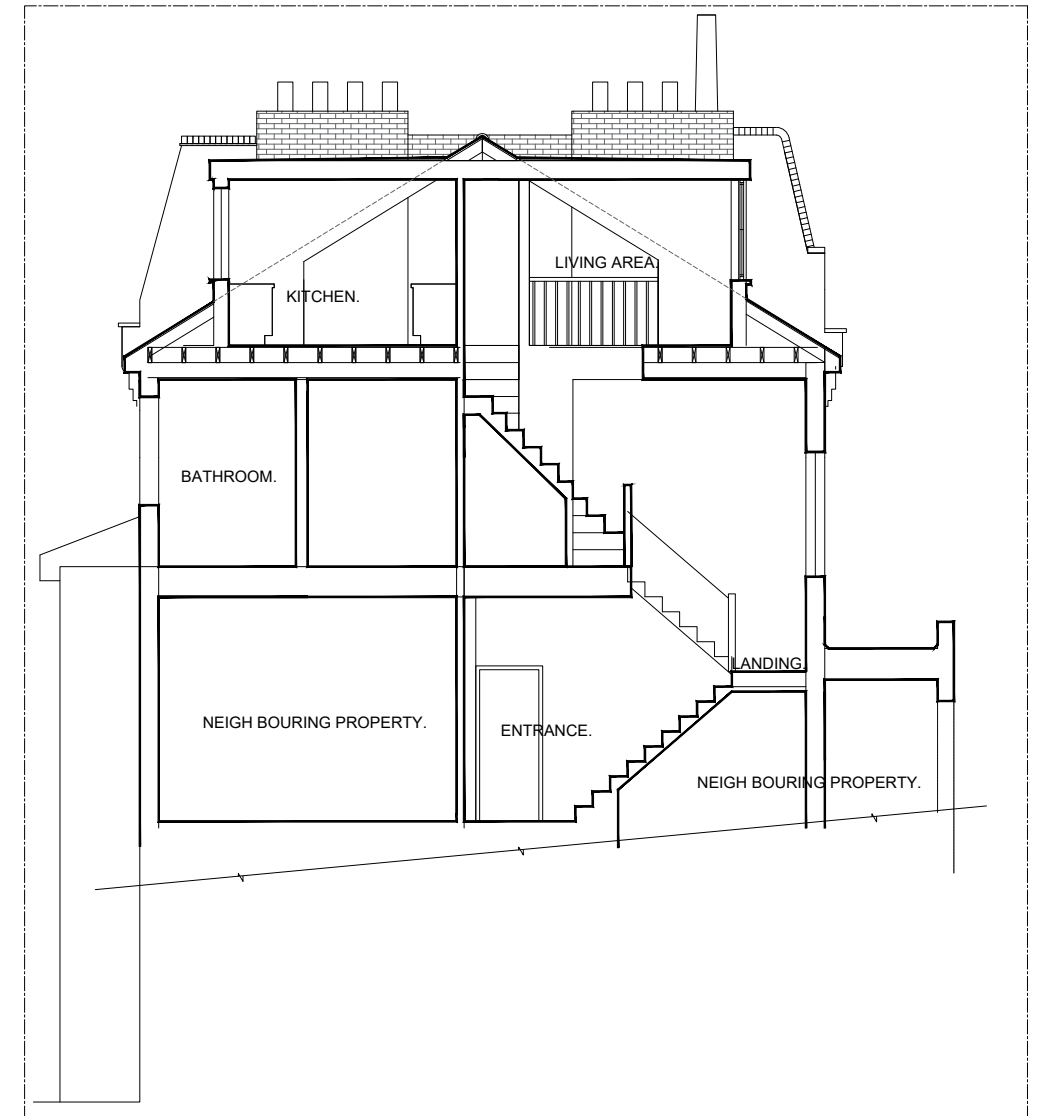

SECTION A-A as EXISTING.

SCALEBAR: 1:100mm 

Contract: 21C GAYTON ROAD.NW3		MOBBSPLANS. TELEPHONE: 07747 080 449 E-MAIL: ivan@mobbplans.co.uk	
Title: PLANS, SECTION & ELEVATION as EXISTING.		Scale: 1:100mm@A3.	Drawing No:
		Date: OCT 2020.	312/ 3.