


3 Proposed Second Floor Plan  
Scale: 1:50

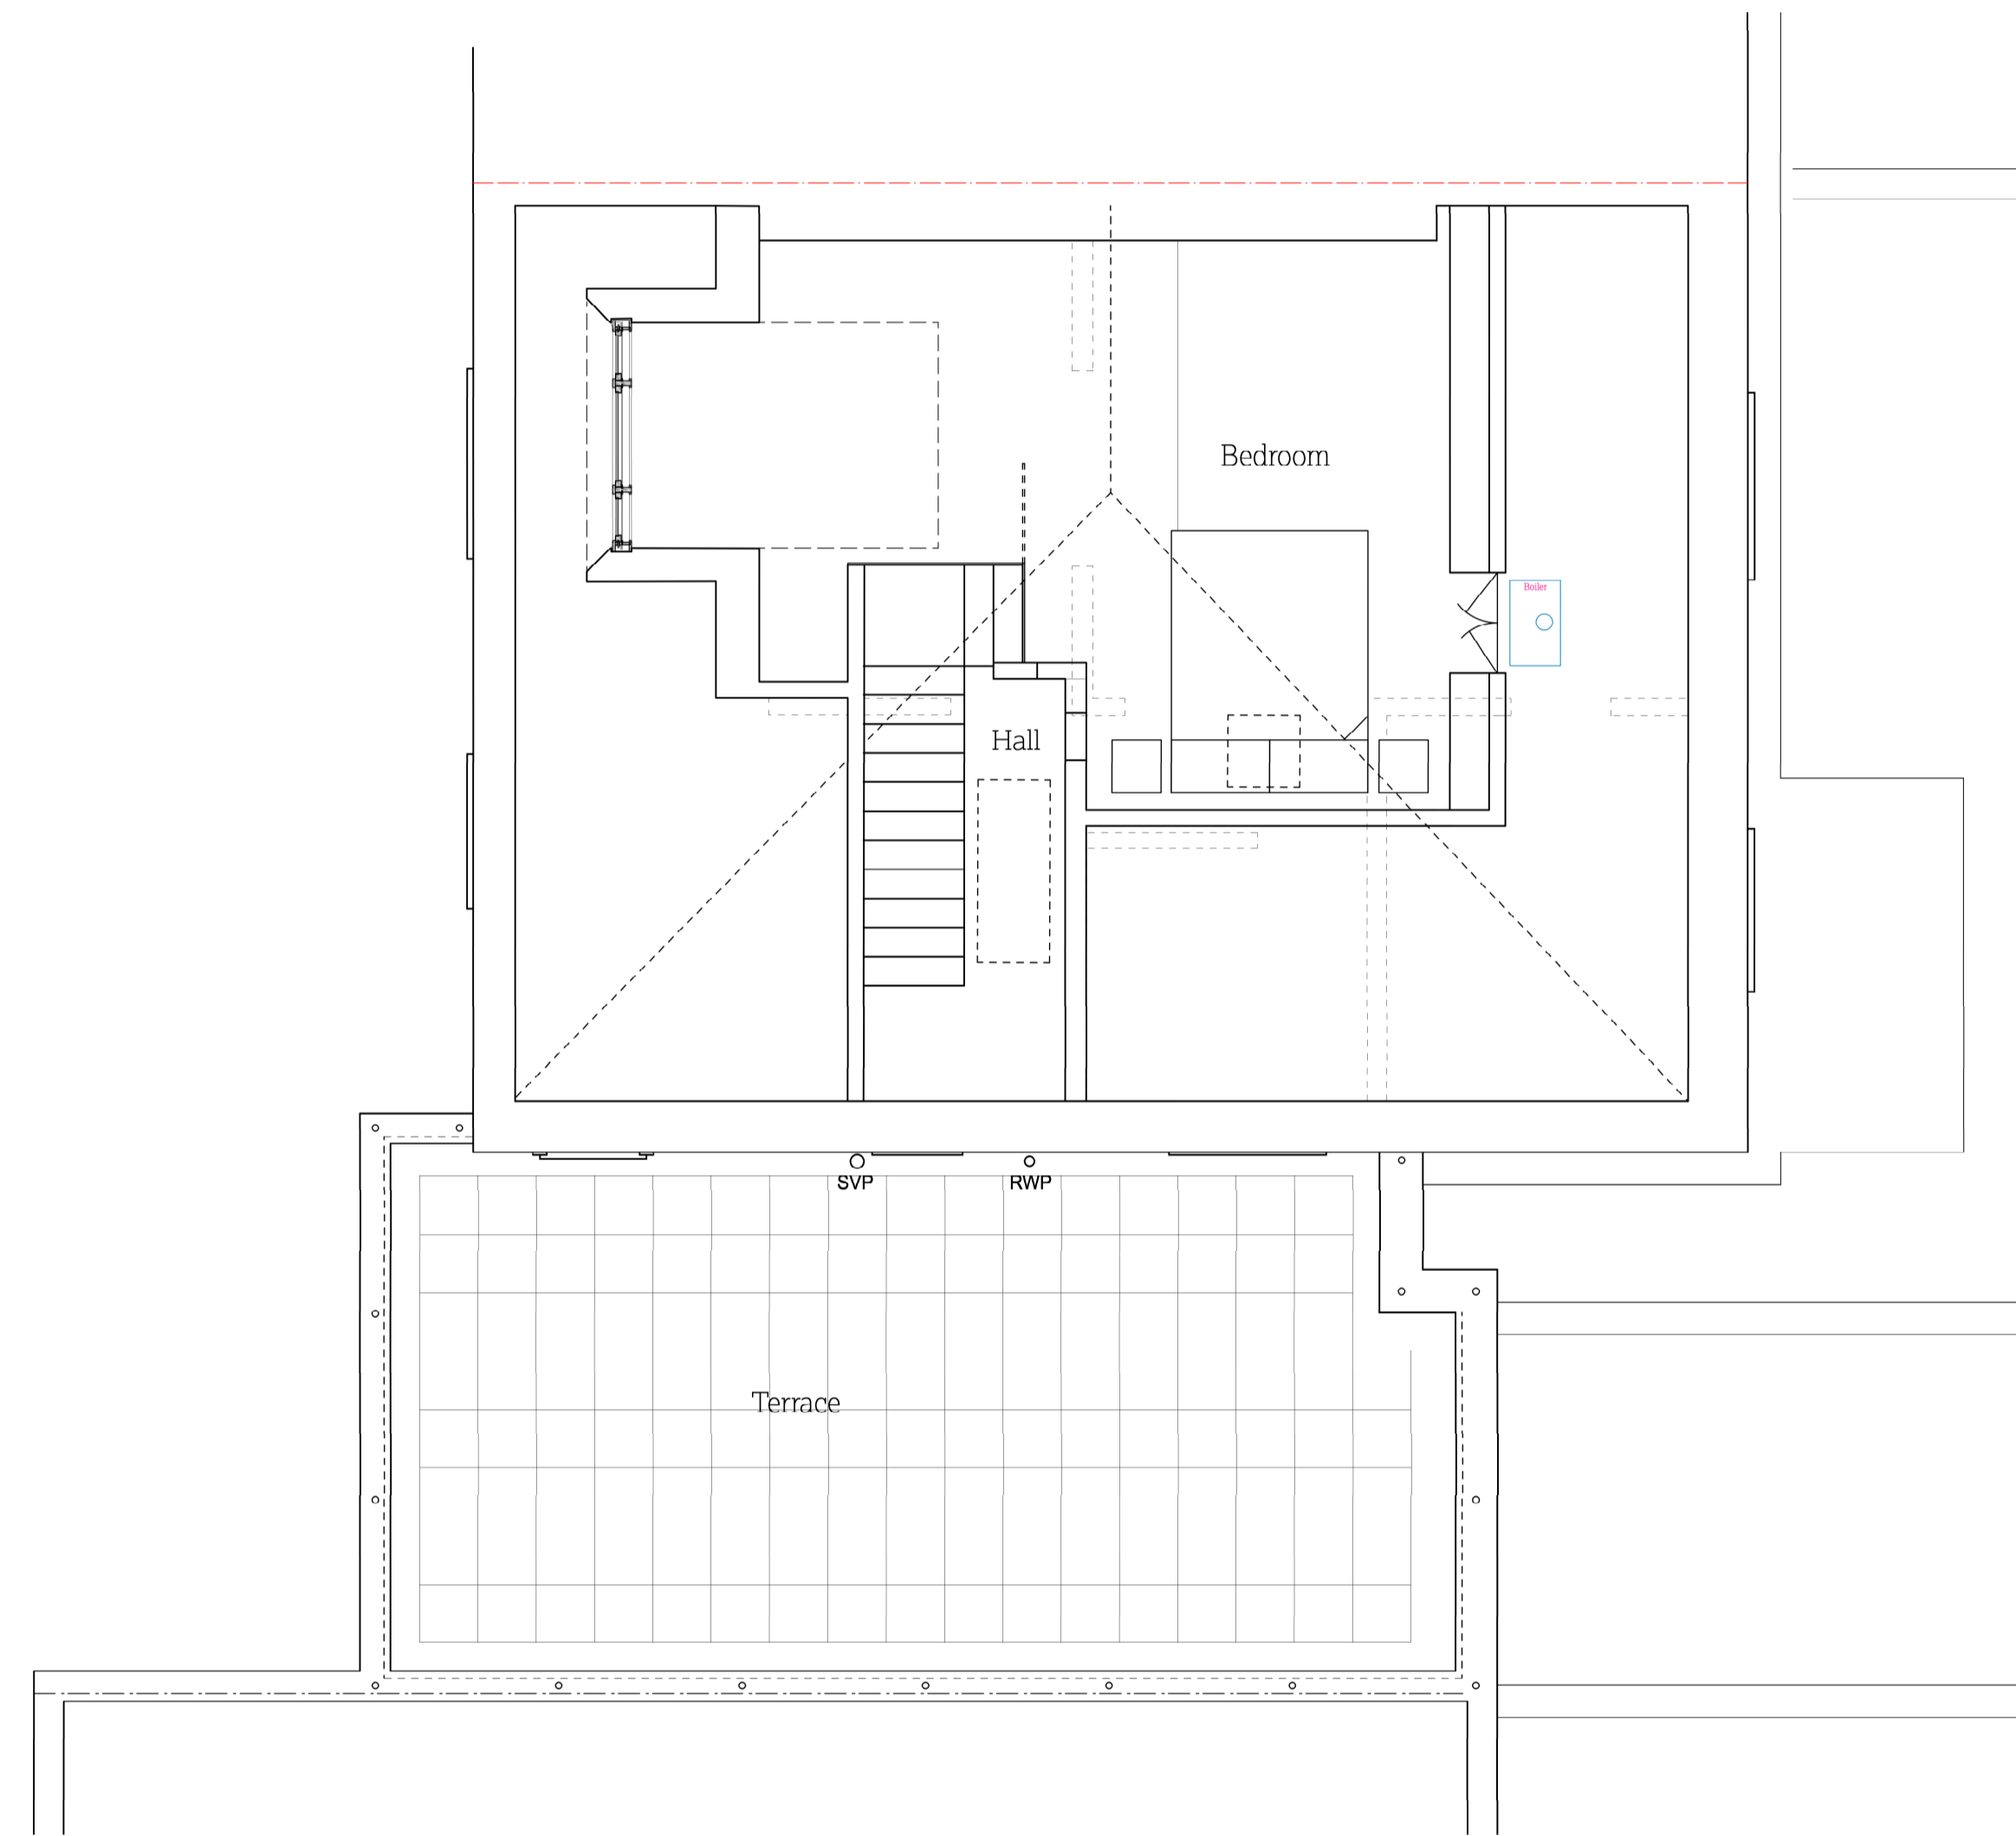

2 Proposed Loft Plan  
Scale: 1:50

51

Flat 4, 11 Oval Road  
London NW1 7EA

Chris Atkinson  
Project No. 1164

51% Studios  
1A Colham Mews, Agar Grove, London NW1 9SB  
+ 44 (0) 203 355 1205

Planning  
RIBA Stage 3  
Proposed Second Floor  
And Loft Plan

Scale 1:50 @ A1  
Drawn by PT

Issue Notes:



1001