



PLANS AS EXISTING

FIRST FLOOR PLAN

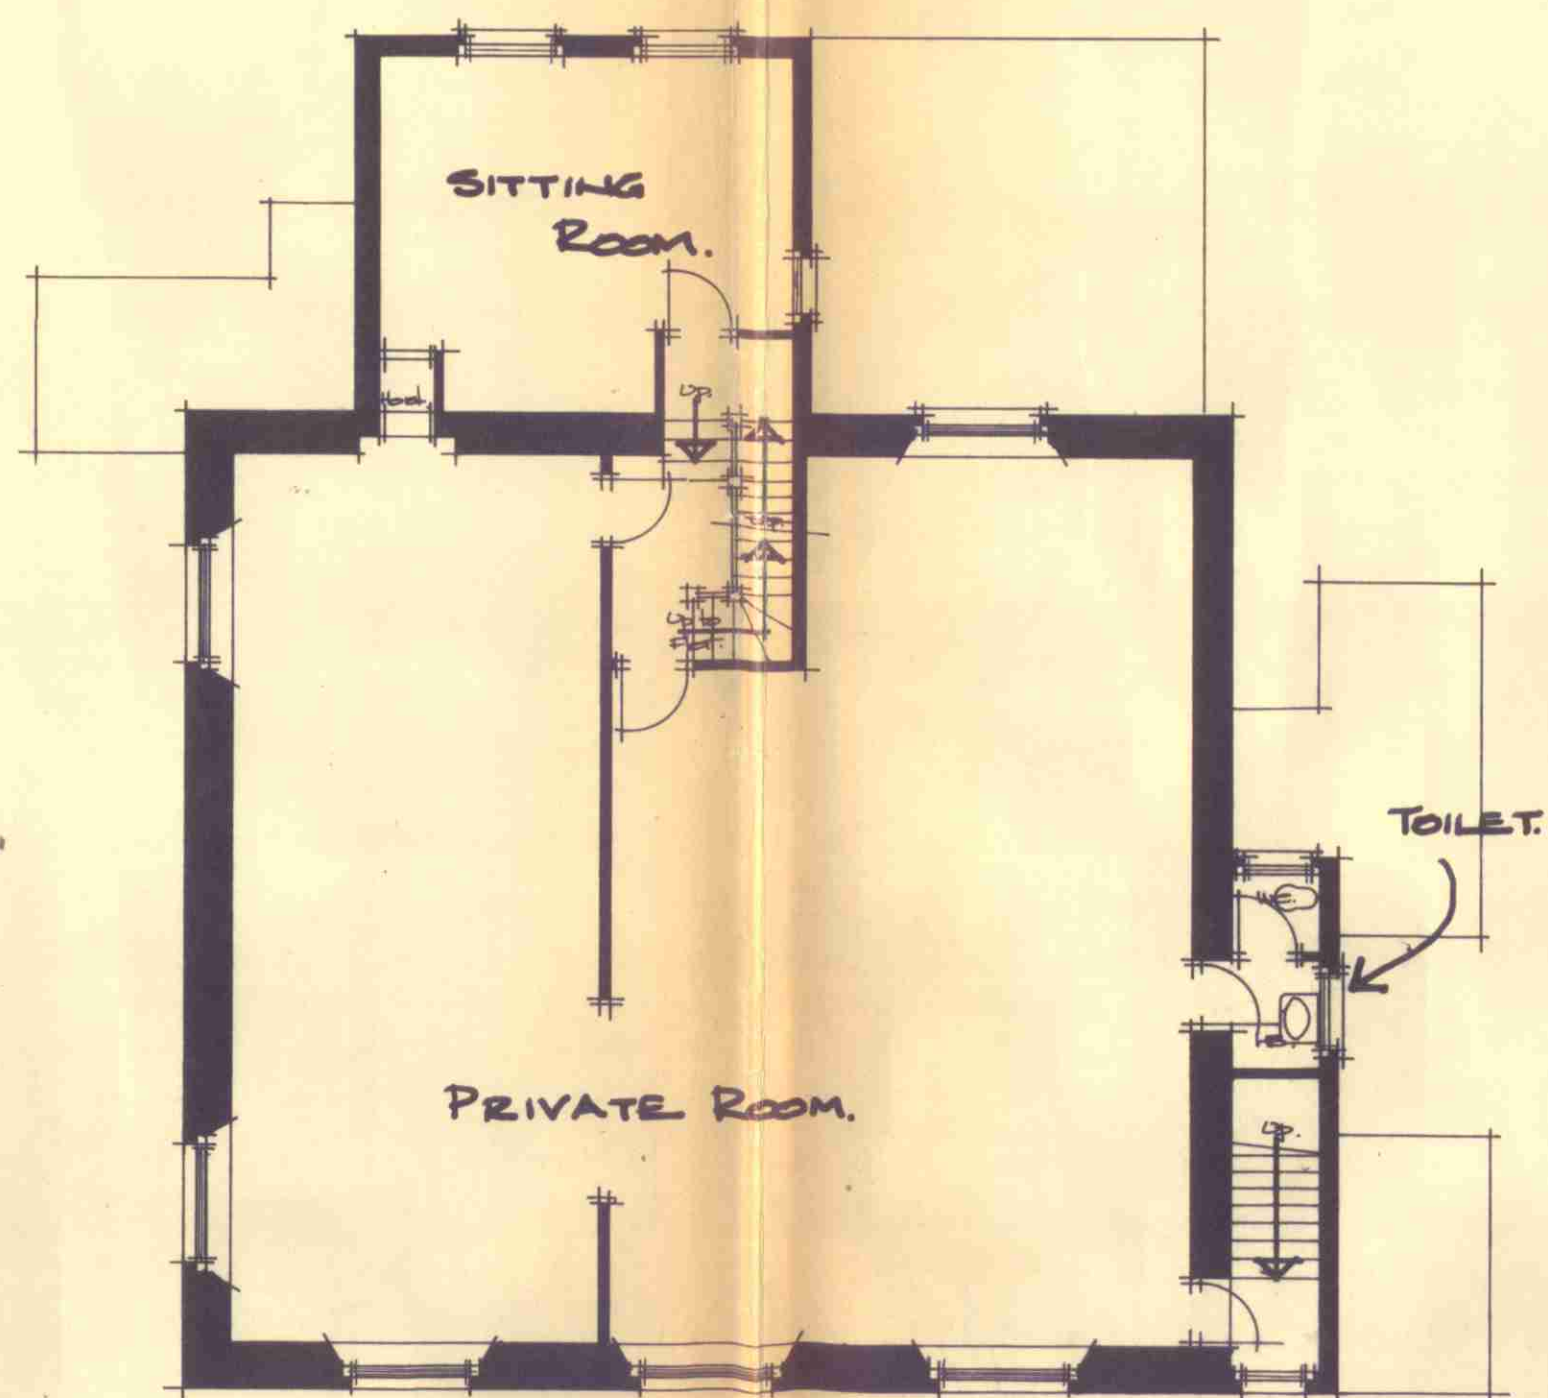


PLANS AS PROPOSED

FIRST FLOOR PLAN

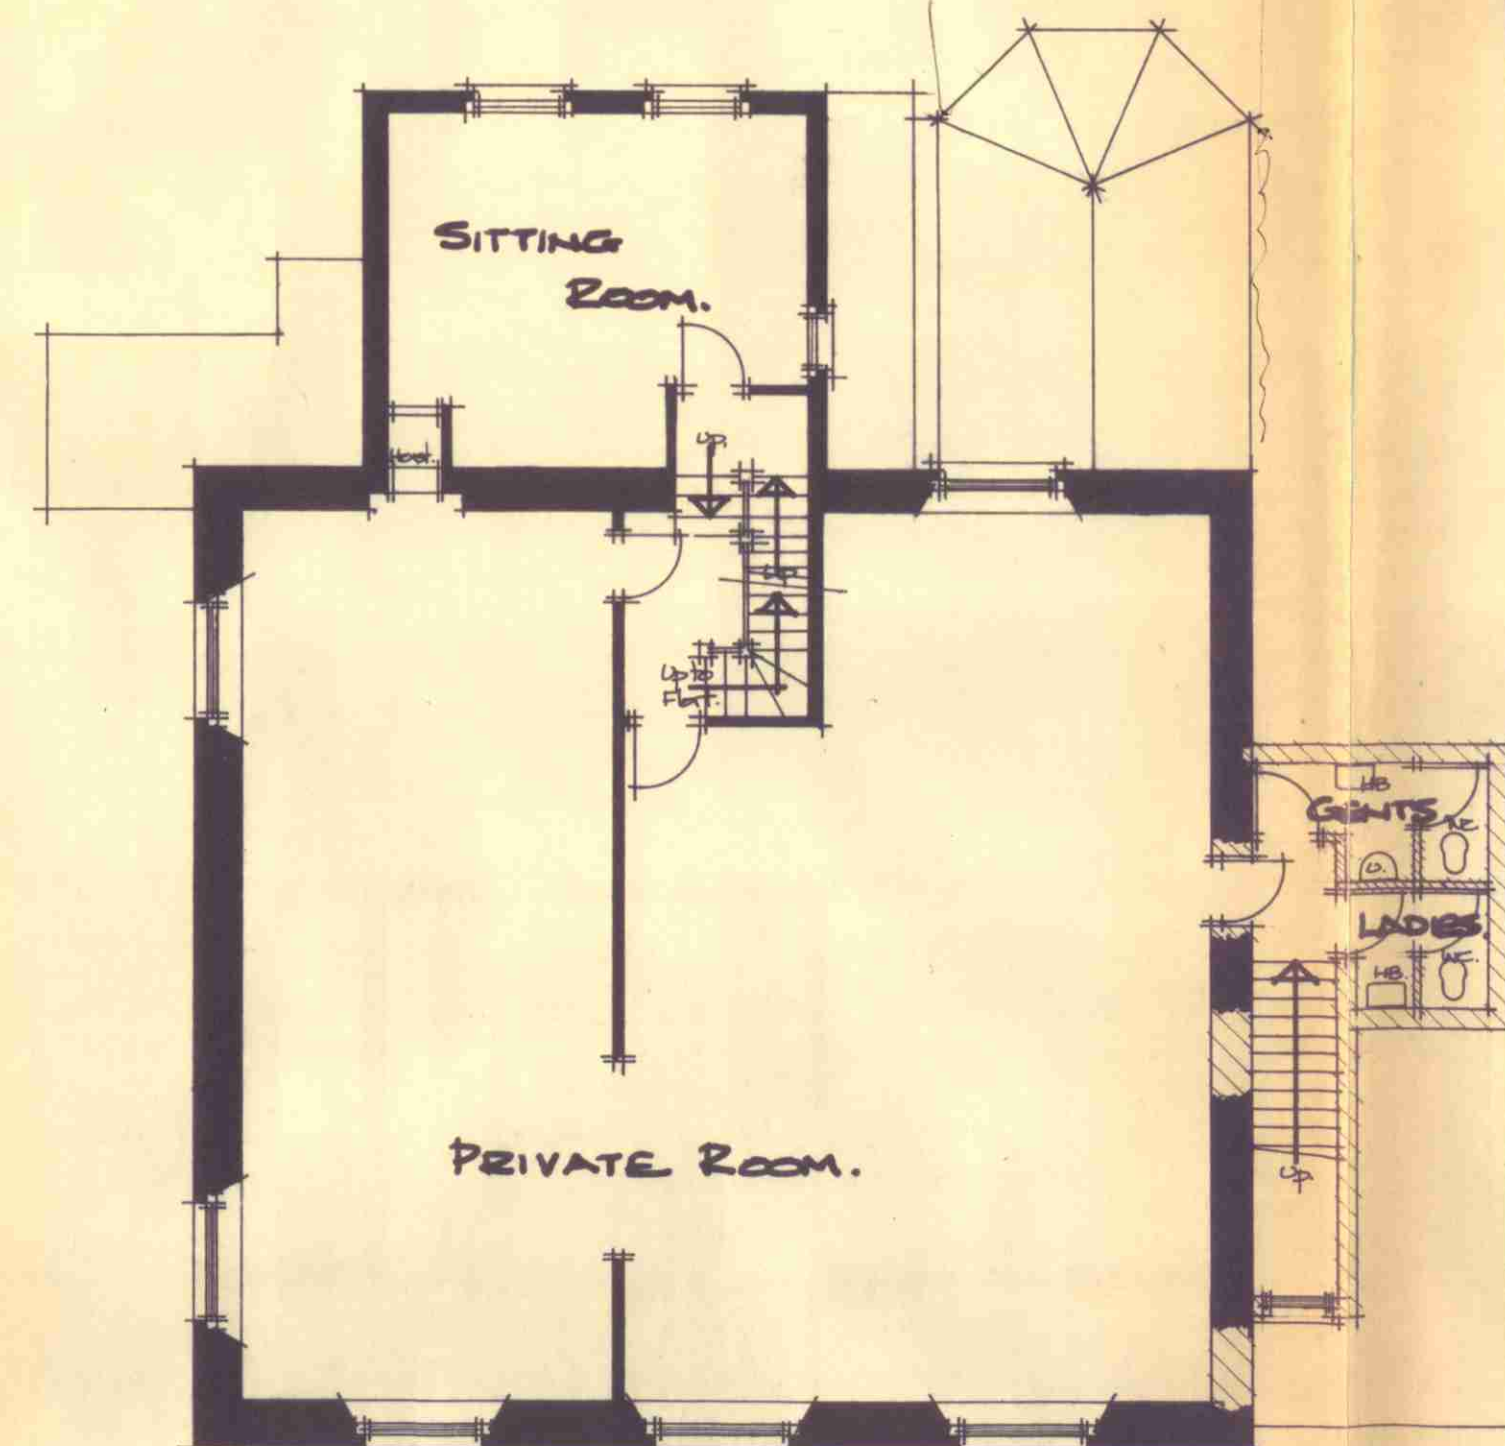


GARDEN

GROUND FLOOR PLAN

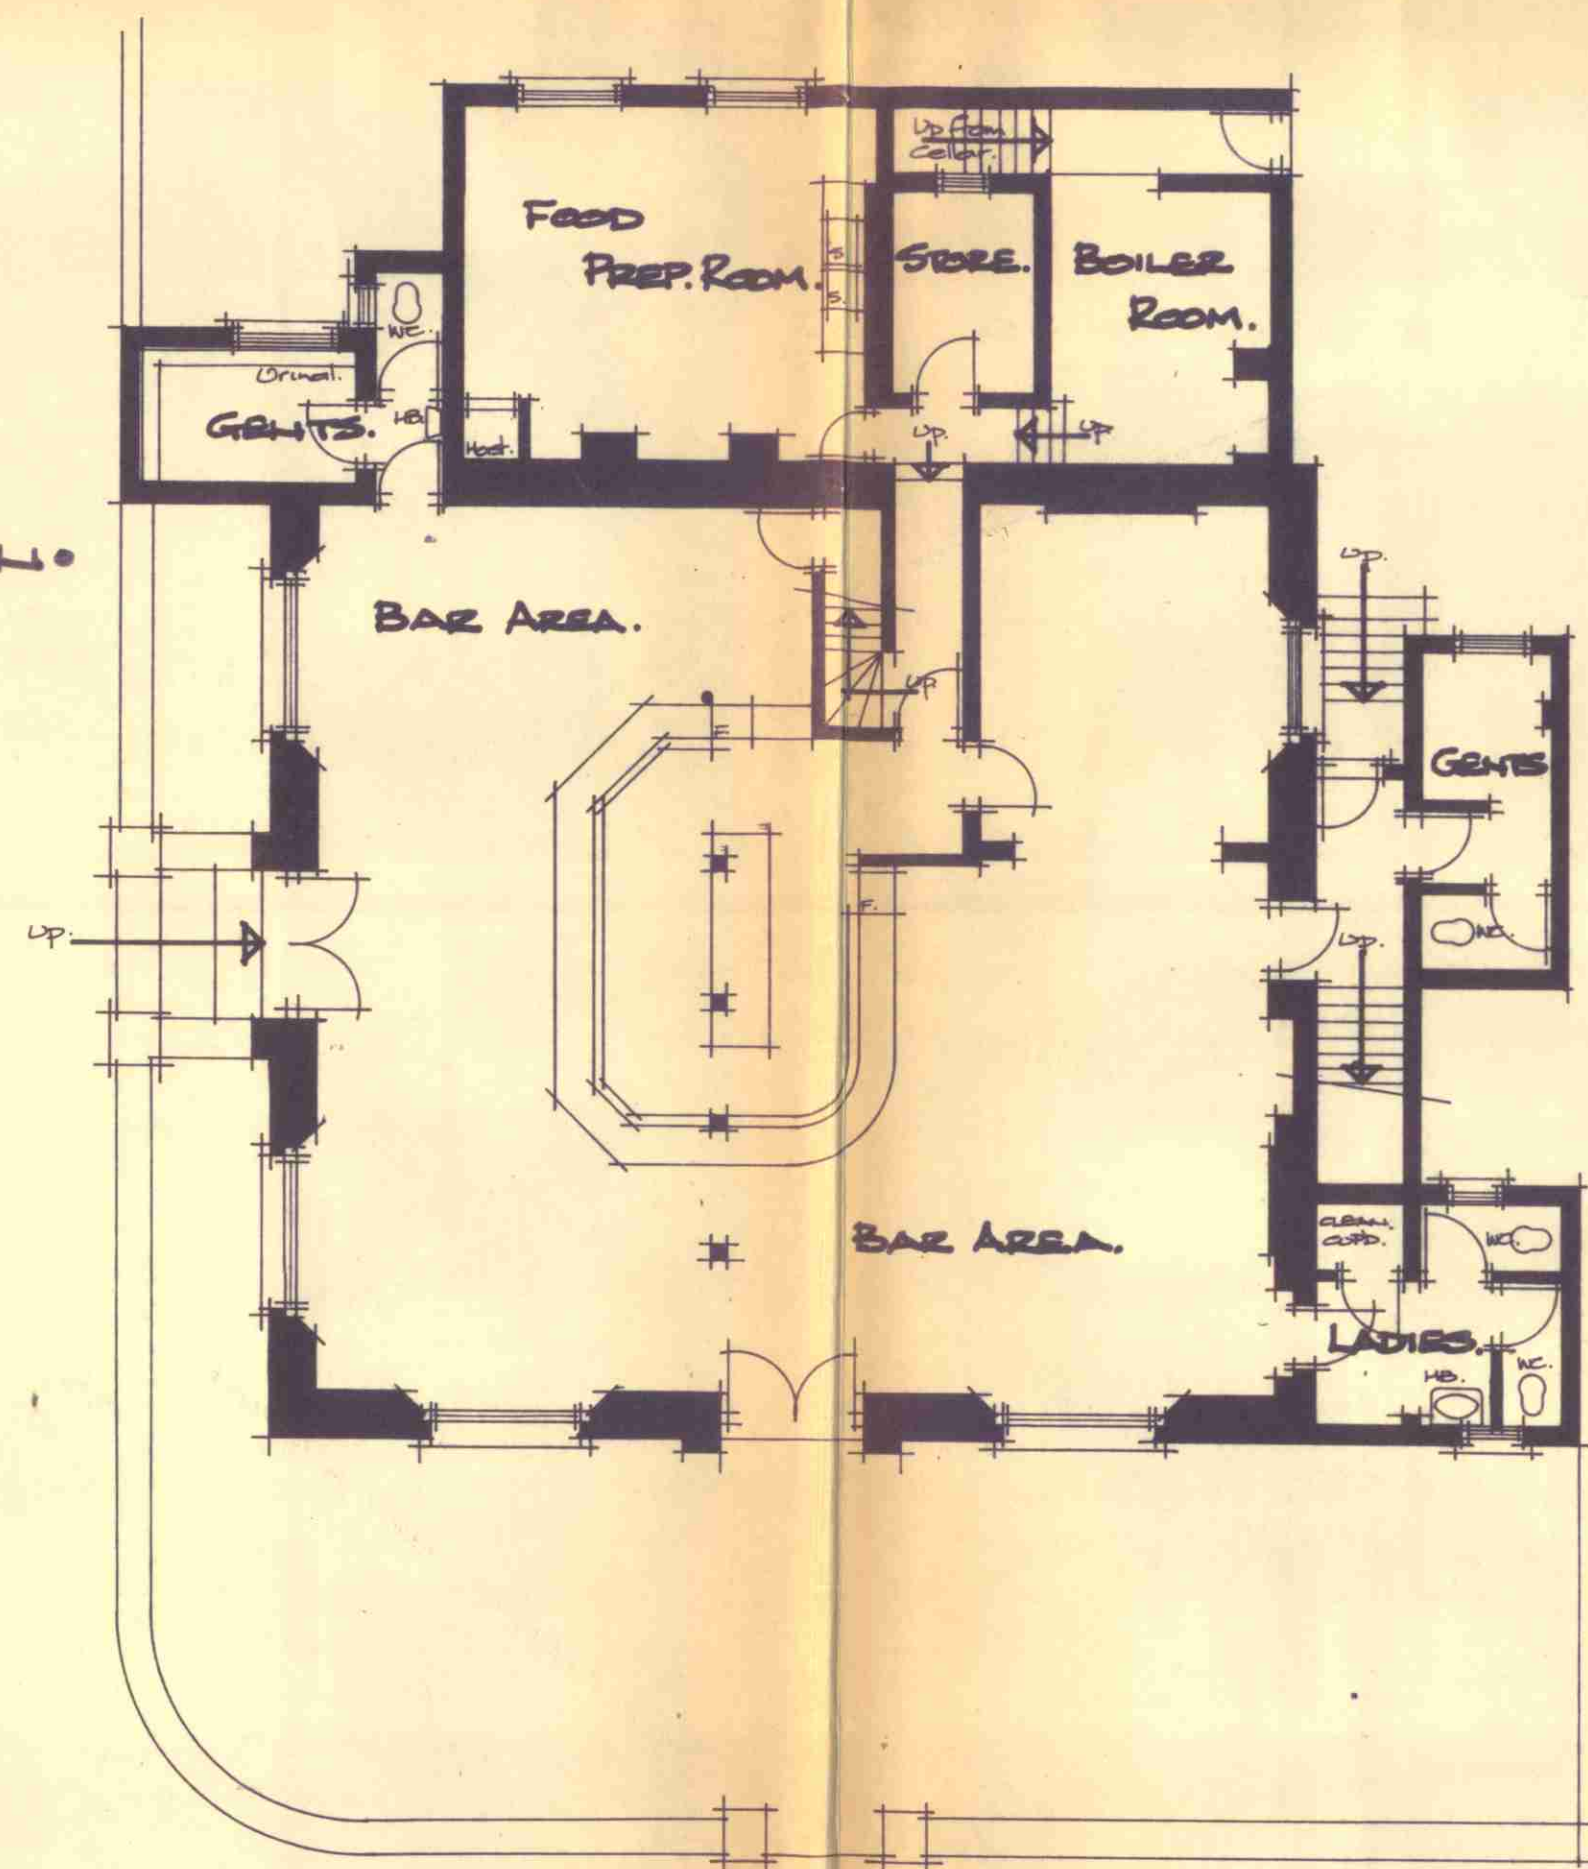

GARDEN

GROUND FLOOR PLAN

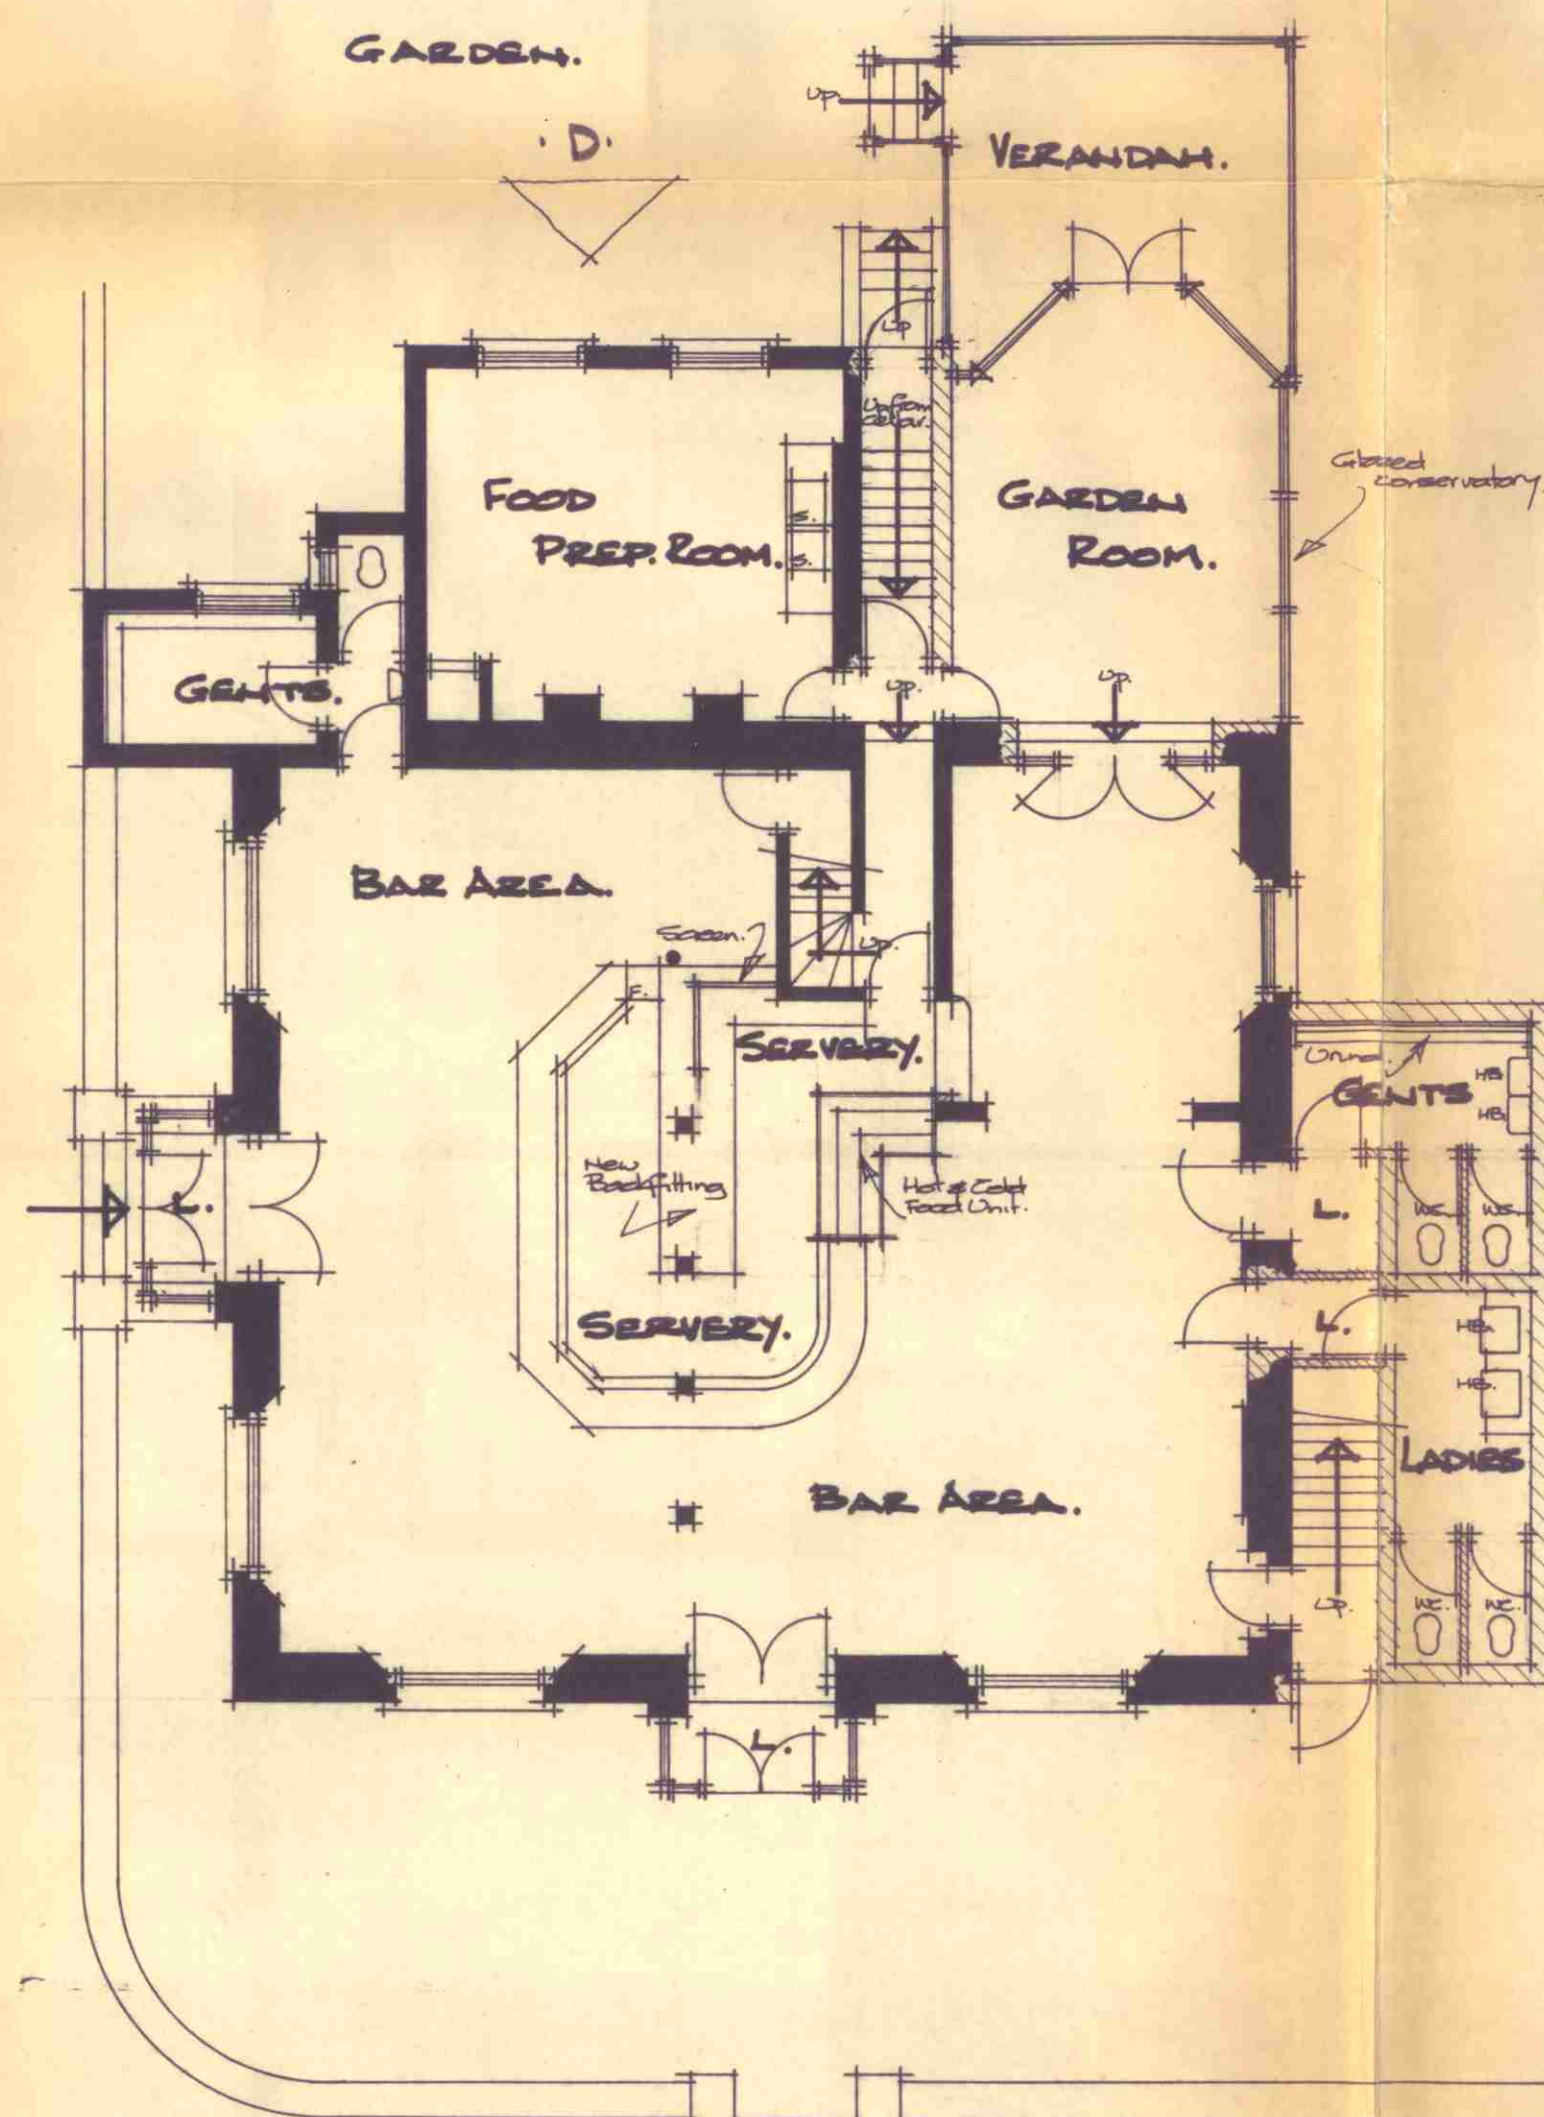

ELSNORTHY RISE.

ADELAIDE ROAD.

five copy  
LONDON BOROUGH OF CAMDEN  
TOWN AND COUNTRY PLANNING ACTS  
06 MAR 1984  
PLANS APPROVED  
NOT APPROVED  
ON BEHALF OF THE COUNCIL

CTP/H8/11/1/36877

Date	No	Revision

CHARRINGTON  
Surveyor's Department  
Anchor House  
Mile End Road  
London E1 4UL  
01-790 1860

Job Title:  
"ETON HOTEL" PH.  
143, ADELAIDE ROAD,  
LONDON, N.W.3.

Drq Title:  
LICENSING  
DRAWING

Scale: 1/8" REP. 1'0"

Drq No: 1306/4.

Date: July '83 Drawn: F.V. Davis