





REAR ELEVATION B-B



DATUM 101.00m

FRONT ELEVATION A-A

INDICATES OLE & STEEN DEMISE

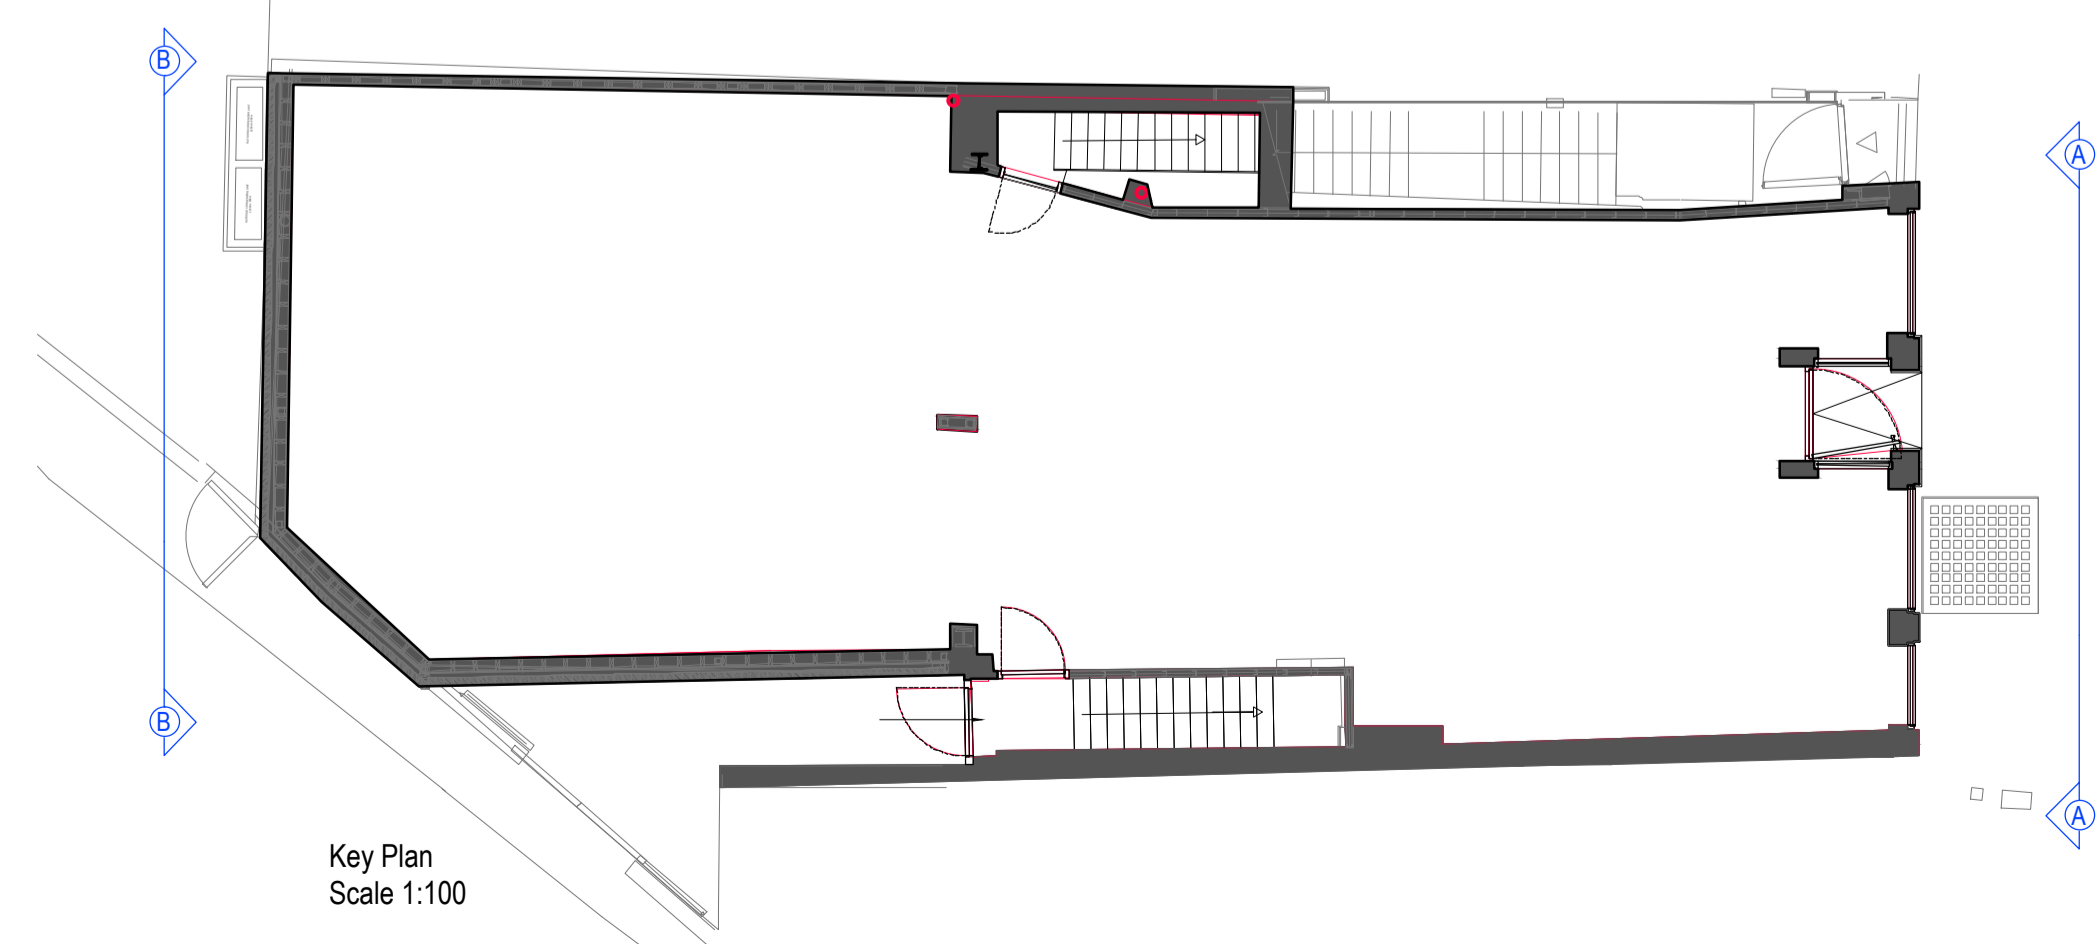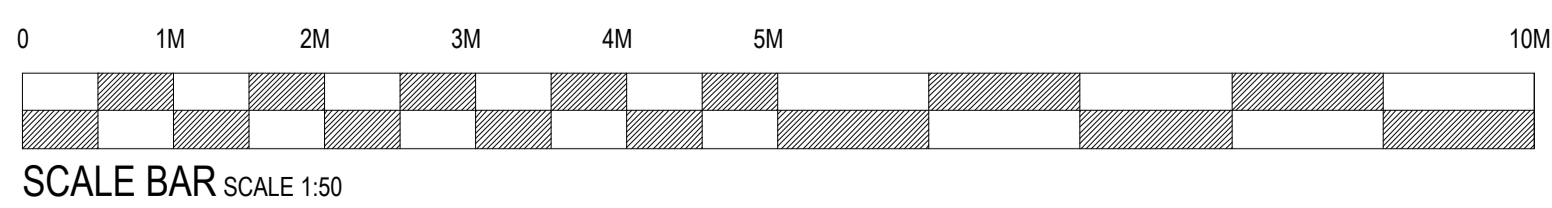

**SEA DESIGN GROUP**

Client  
**OLE & STEEN**  
LÅGKÄGHEUSET

Project  
38-39 High Street, Hampstead

Drawing Title  
Existing Elevations

Scheme

Scale 1:50@A1 Date 04.12.20

Dwg No 219142/EX.EL1 Rev

Dwg By JJ Check

Revisions By  
24.12.2020