

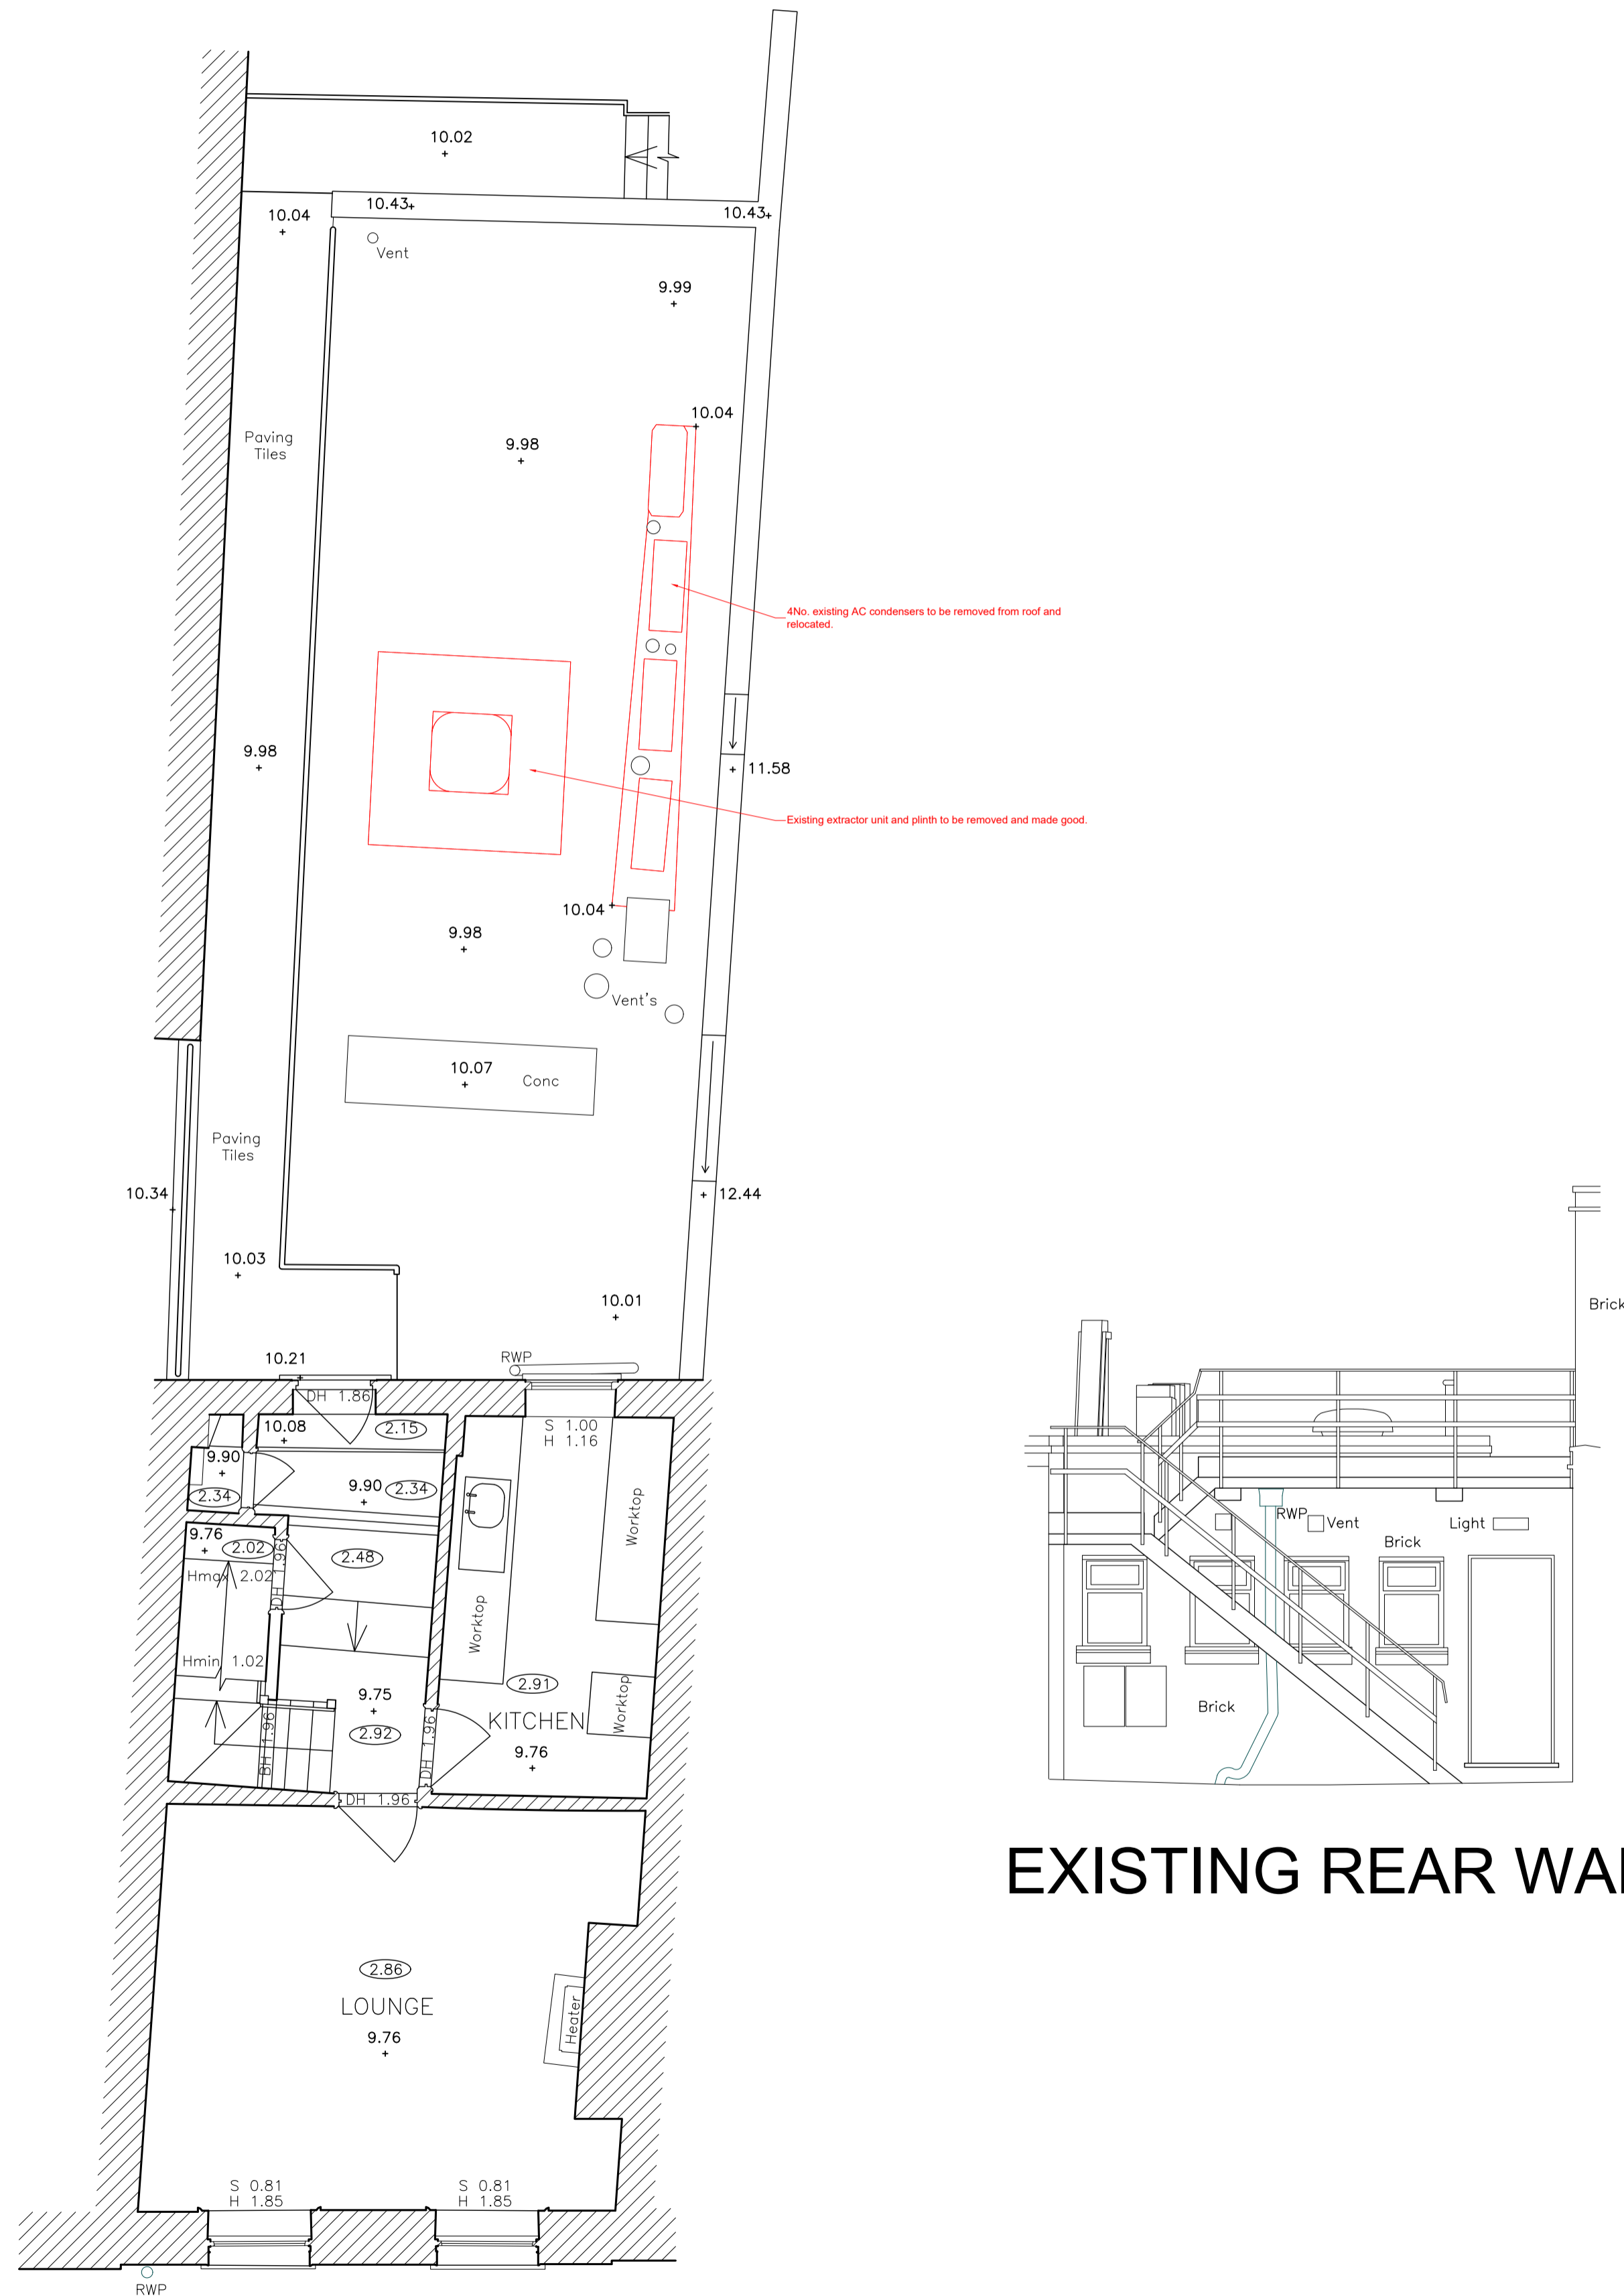



EXISTING ROOF PLAN

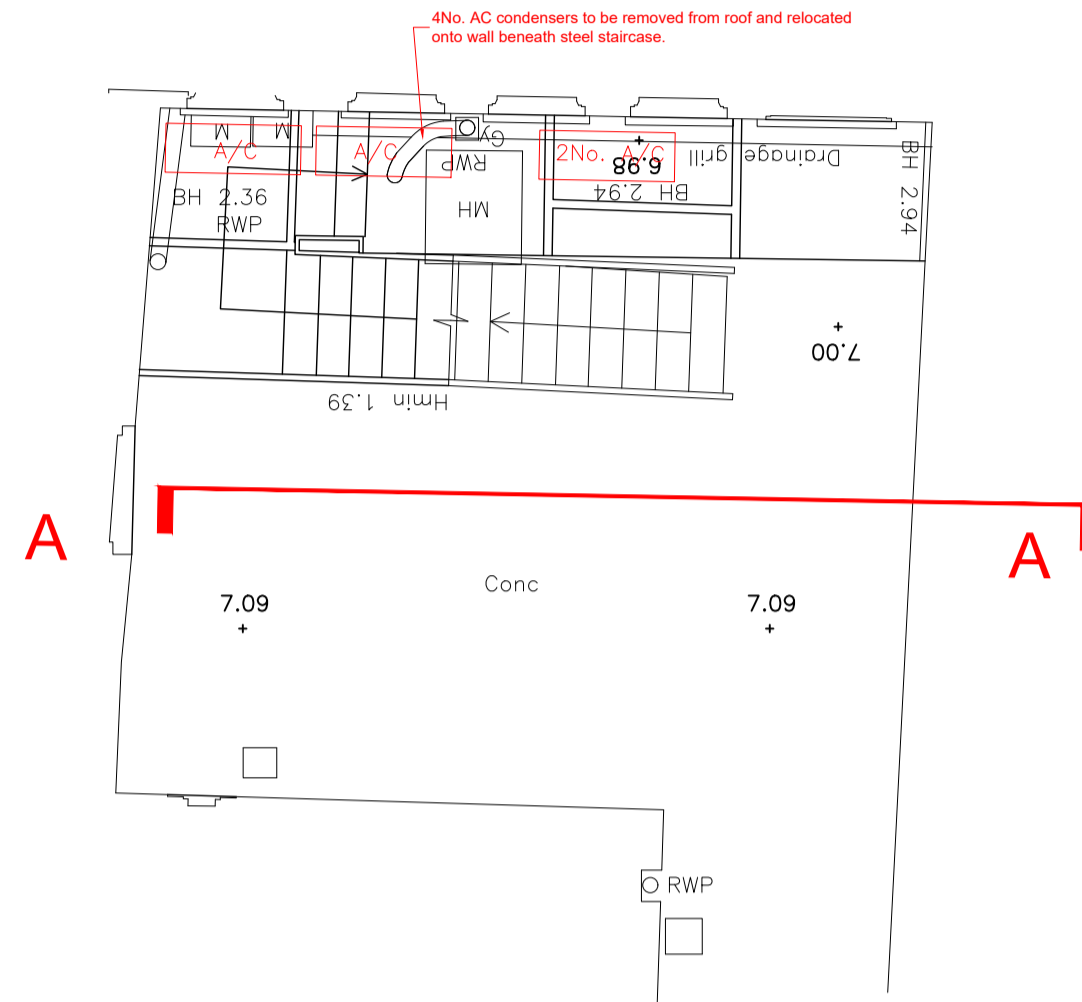

EXISTING REAR WALL

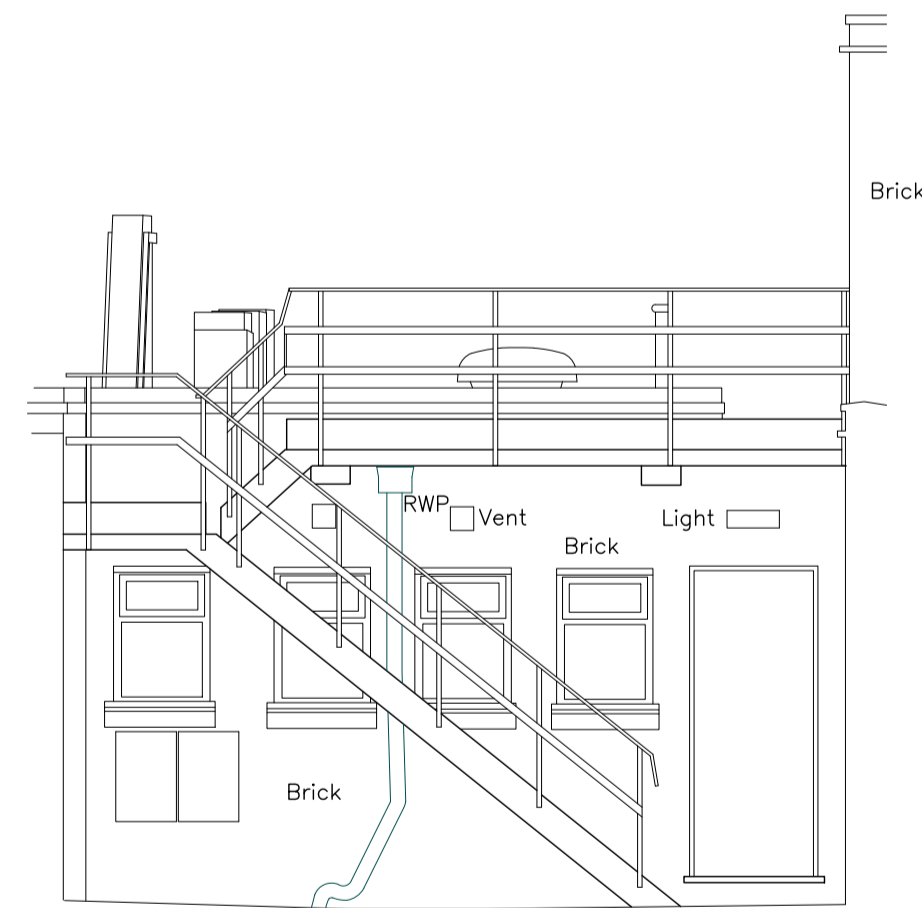

PROPOSED REAR WALL

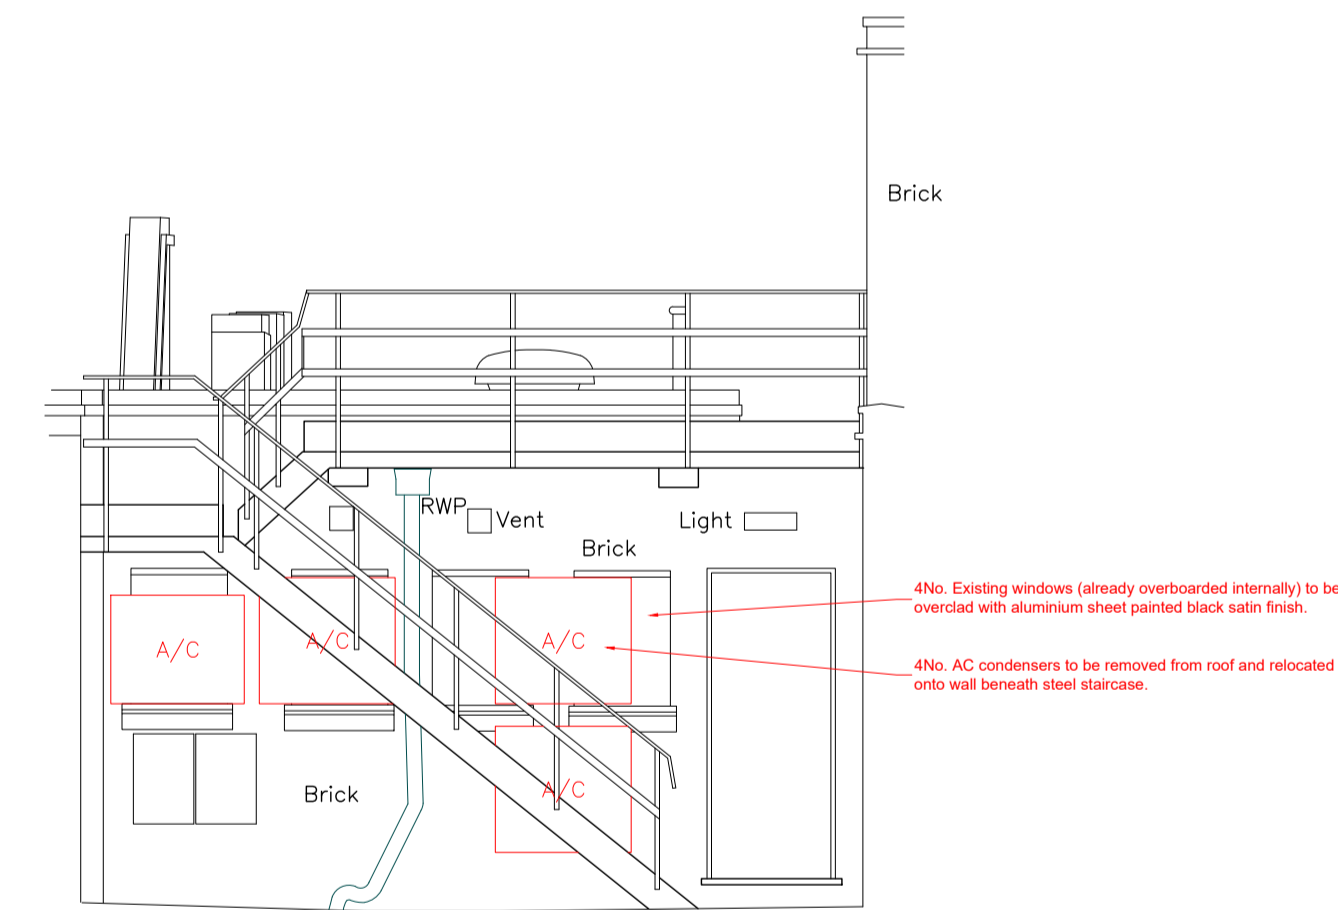

PROPOSED ELEVATION

REVISIONS

PROPOSED

FIT OUT TYPE
FUTURE VENUE

PROJECT
CASHINO
107 Camden High Street
Camden Town
NW1 7JN

DESCRIPTION
AC Plant Relocation

DRAWN BY	SCALE	DATE
PJT	1:50	05.01.21

DRAWING No.	REVISION
20.104.10	



COPYRIGHT IS RESERVED BY FRASERS P.L.C. AND IS ISSUED ON THE CONDITION THAT IT IS NOT COPIED OR DISCLOSED BY OR TO ANY UNAUTHORISED PERSONS WITHOUT PRIOR CONSENT FROM FRASERS P.L.C.
THIS DRAWING SHOULD NOT BE SCALED. THE CONTRACTOR SHOULD CHECK ALL DIMENSIONS ON SITE. ANY ERROR OR OMISSION SHOULD BE REPORTED TO FRASERS P.L.C.