

NOTES

(A) External wall finish

A1 COLFORD BRICK + TILE stock brick:
Vauxhall Grey rough sand finish with creases,
stretcher bond with flush pointed mortar:
Tarmac Y141 Light copper brown

A2 SCANDINAVIAN TIMBER Gutmann Lara GF
Thermally broken timber curtain walling
system with external cover caps in PPC
aluminium [Colour: grey brown RAL 7013]

(B) Windows

B1 Velfac 200 series composite windows
Double glazed PPC aluminium [Colour: grey
brown RAL 7013] brick cills and side reveals
as per A1

B2 PPC aluminium head reveals to match B1
[Colour: grey brown RAL 7013]

(C) External doors

C1 SCANDINAVIAN TIMBER ST/Gutmann MIRA
Contour System: clear double glazed
composite sliding doors PPC aluminium
[Colour: grey brown RAL 7013]

C2 SCANDINAVIAN TIMBER ST/Gutmann MIRA
Contour System: clear double glazed
composite single leaf door, external PPC
aluminium [Colour: grey brown RAL 7013]

(D) Roof covering

D1 BAUDER XF301 sedum vegetation blanket
D2 Single Ply membrane
D3 PV cell

(E) Copings, flashings & metalwork

E1 SKYLINE PPC aluminium coping [Colour:
grey brown RAL 7013]

E2 PPC aluminium flashings to match all
other facing metalwork [Colour: grey brown
RAL 7013]

E3 PPC aluminium extract grille to match all
other facing metalwork [Colour: grey brown
RAL 7013]

E4 PPC aluminium RWDP, hopper and butt to
match all other facing metalwork [Colour:
grey brown RAL 7013]

E5 Harmer SML lightweigh cast iron SVP
finish to match all other facing metalwork
[Colour: grey brown RAL 7013]


E6 PPC aluminium chimney cowl to match all
other facing metalwork [Colour: grey brown
RAL 7013]

PLEASE REFER TO DRAWING NO.


**207_AD_300_Proposed Facade Elevations
and Plans**

(F) Rooflights


F1 External rooflights to manufacturers
guidelines, all external facing upstands PPC
aluminium [Colour: grey brown RAL 7013]

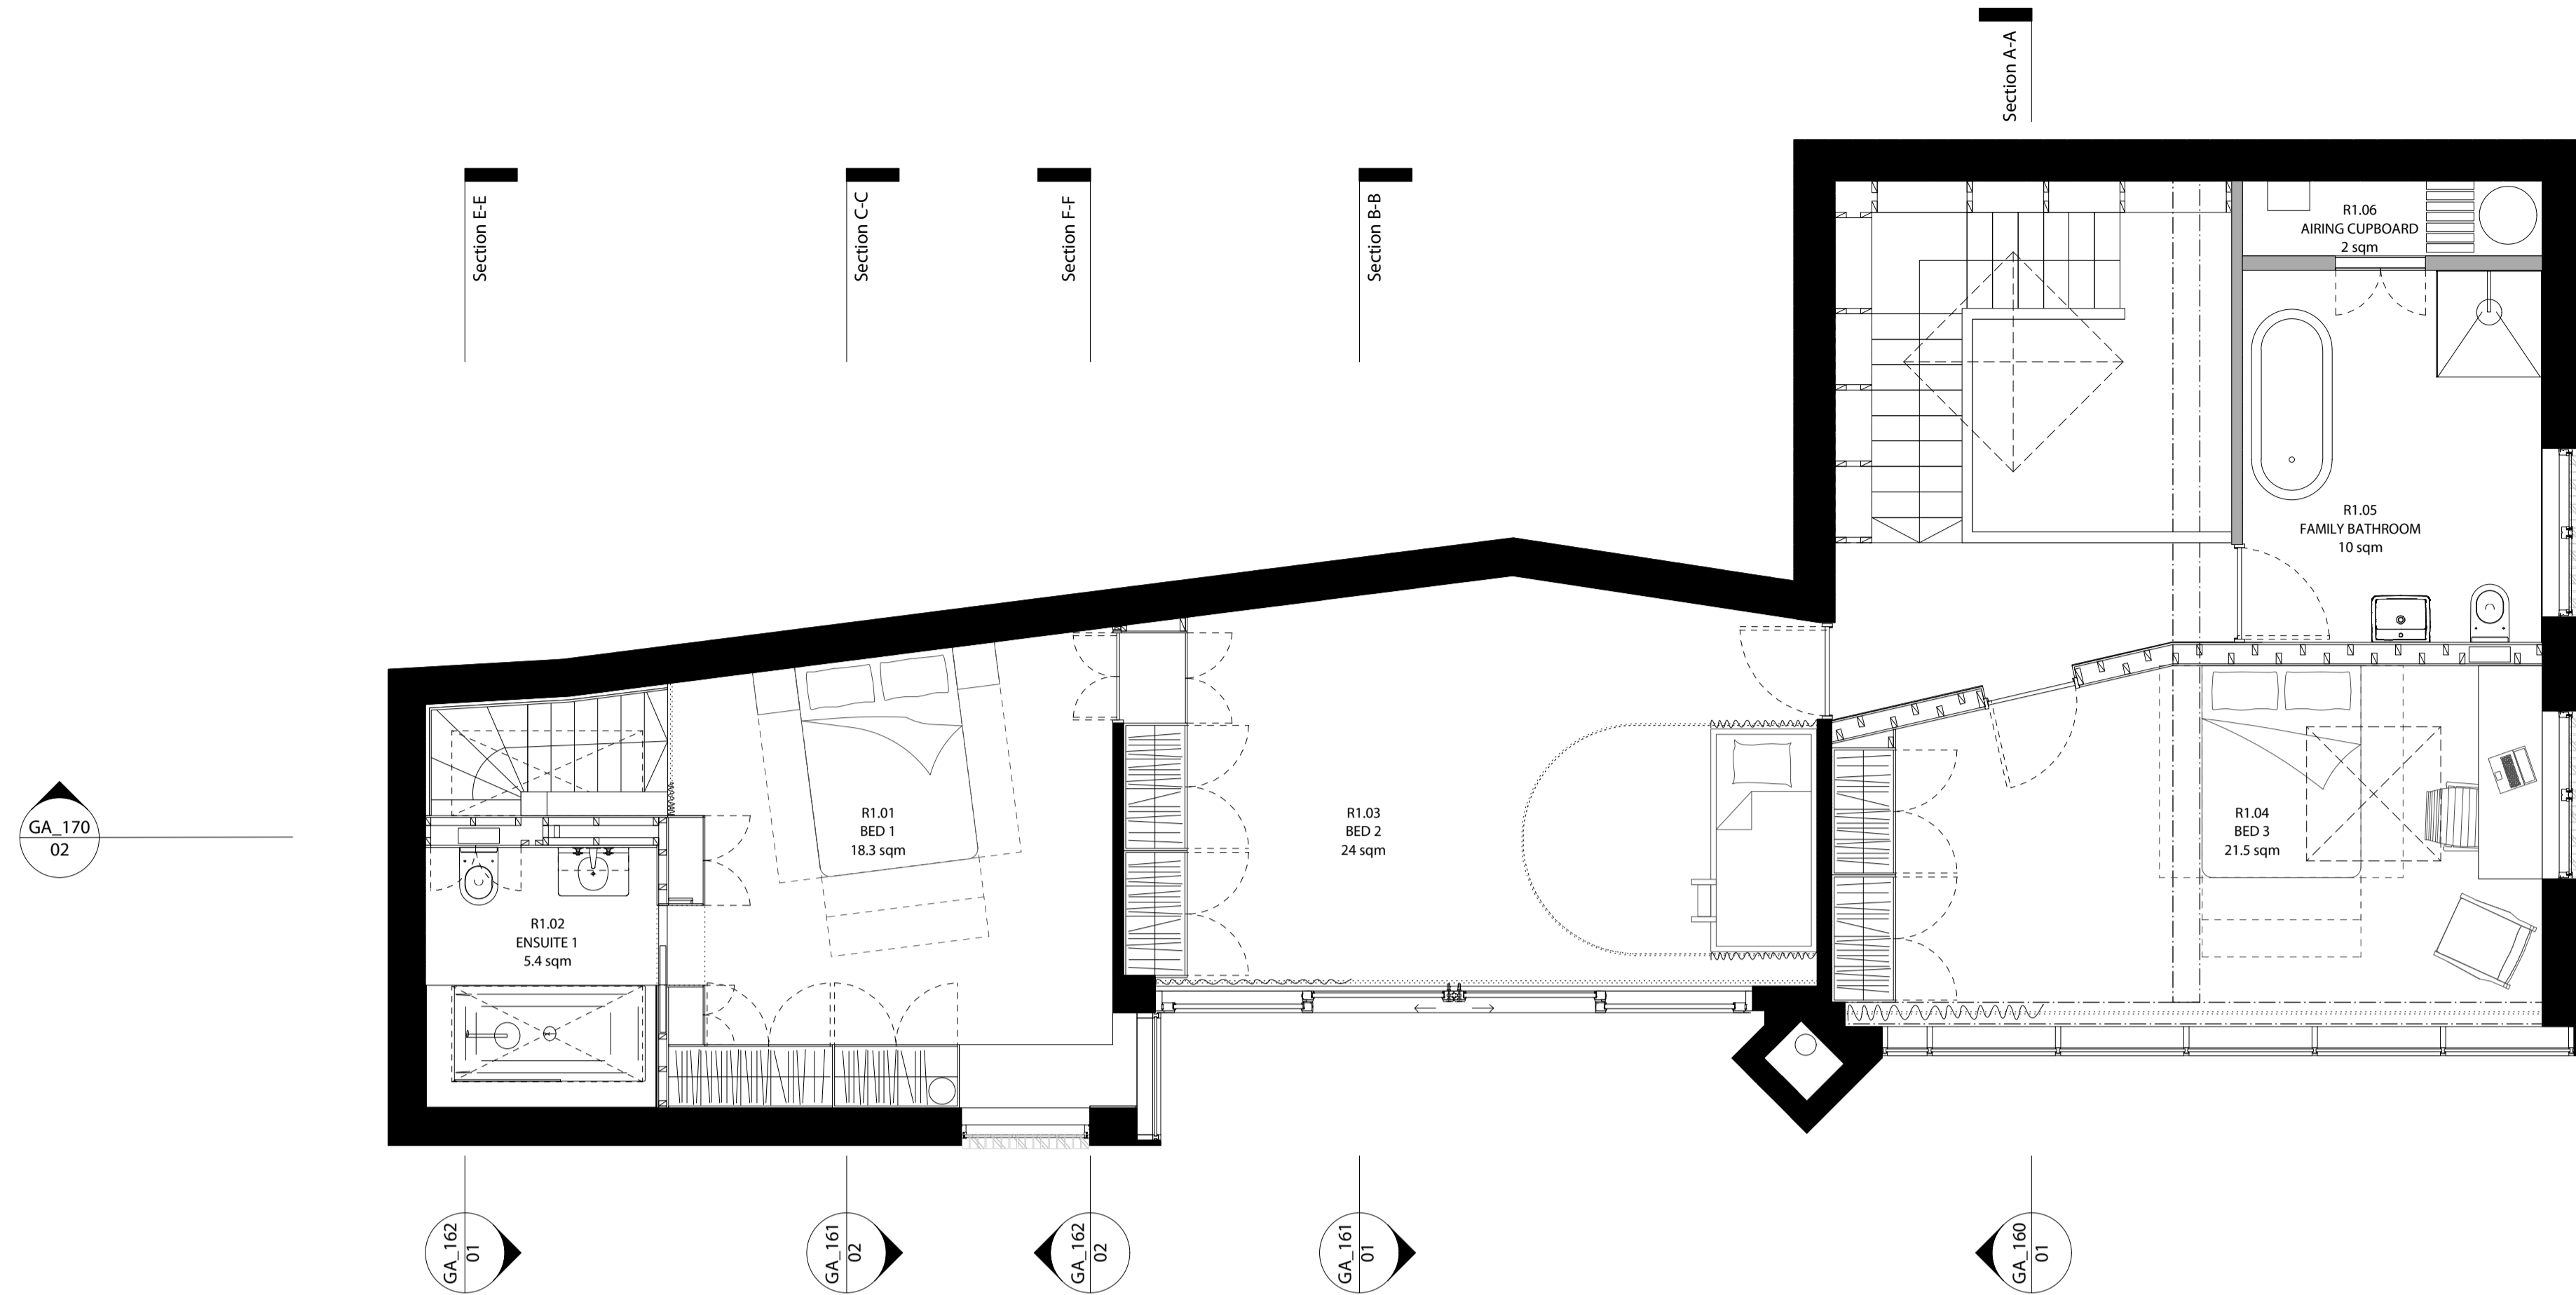


1 Proposed First Floor Plan

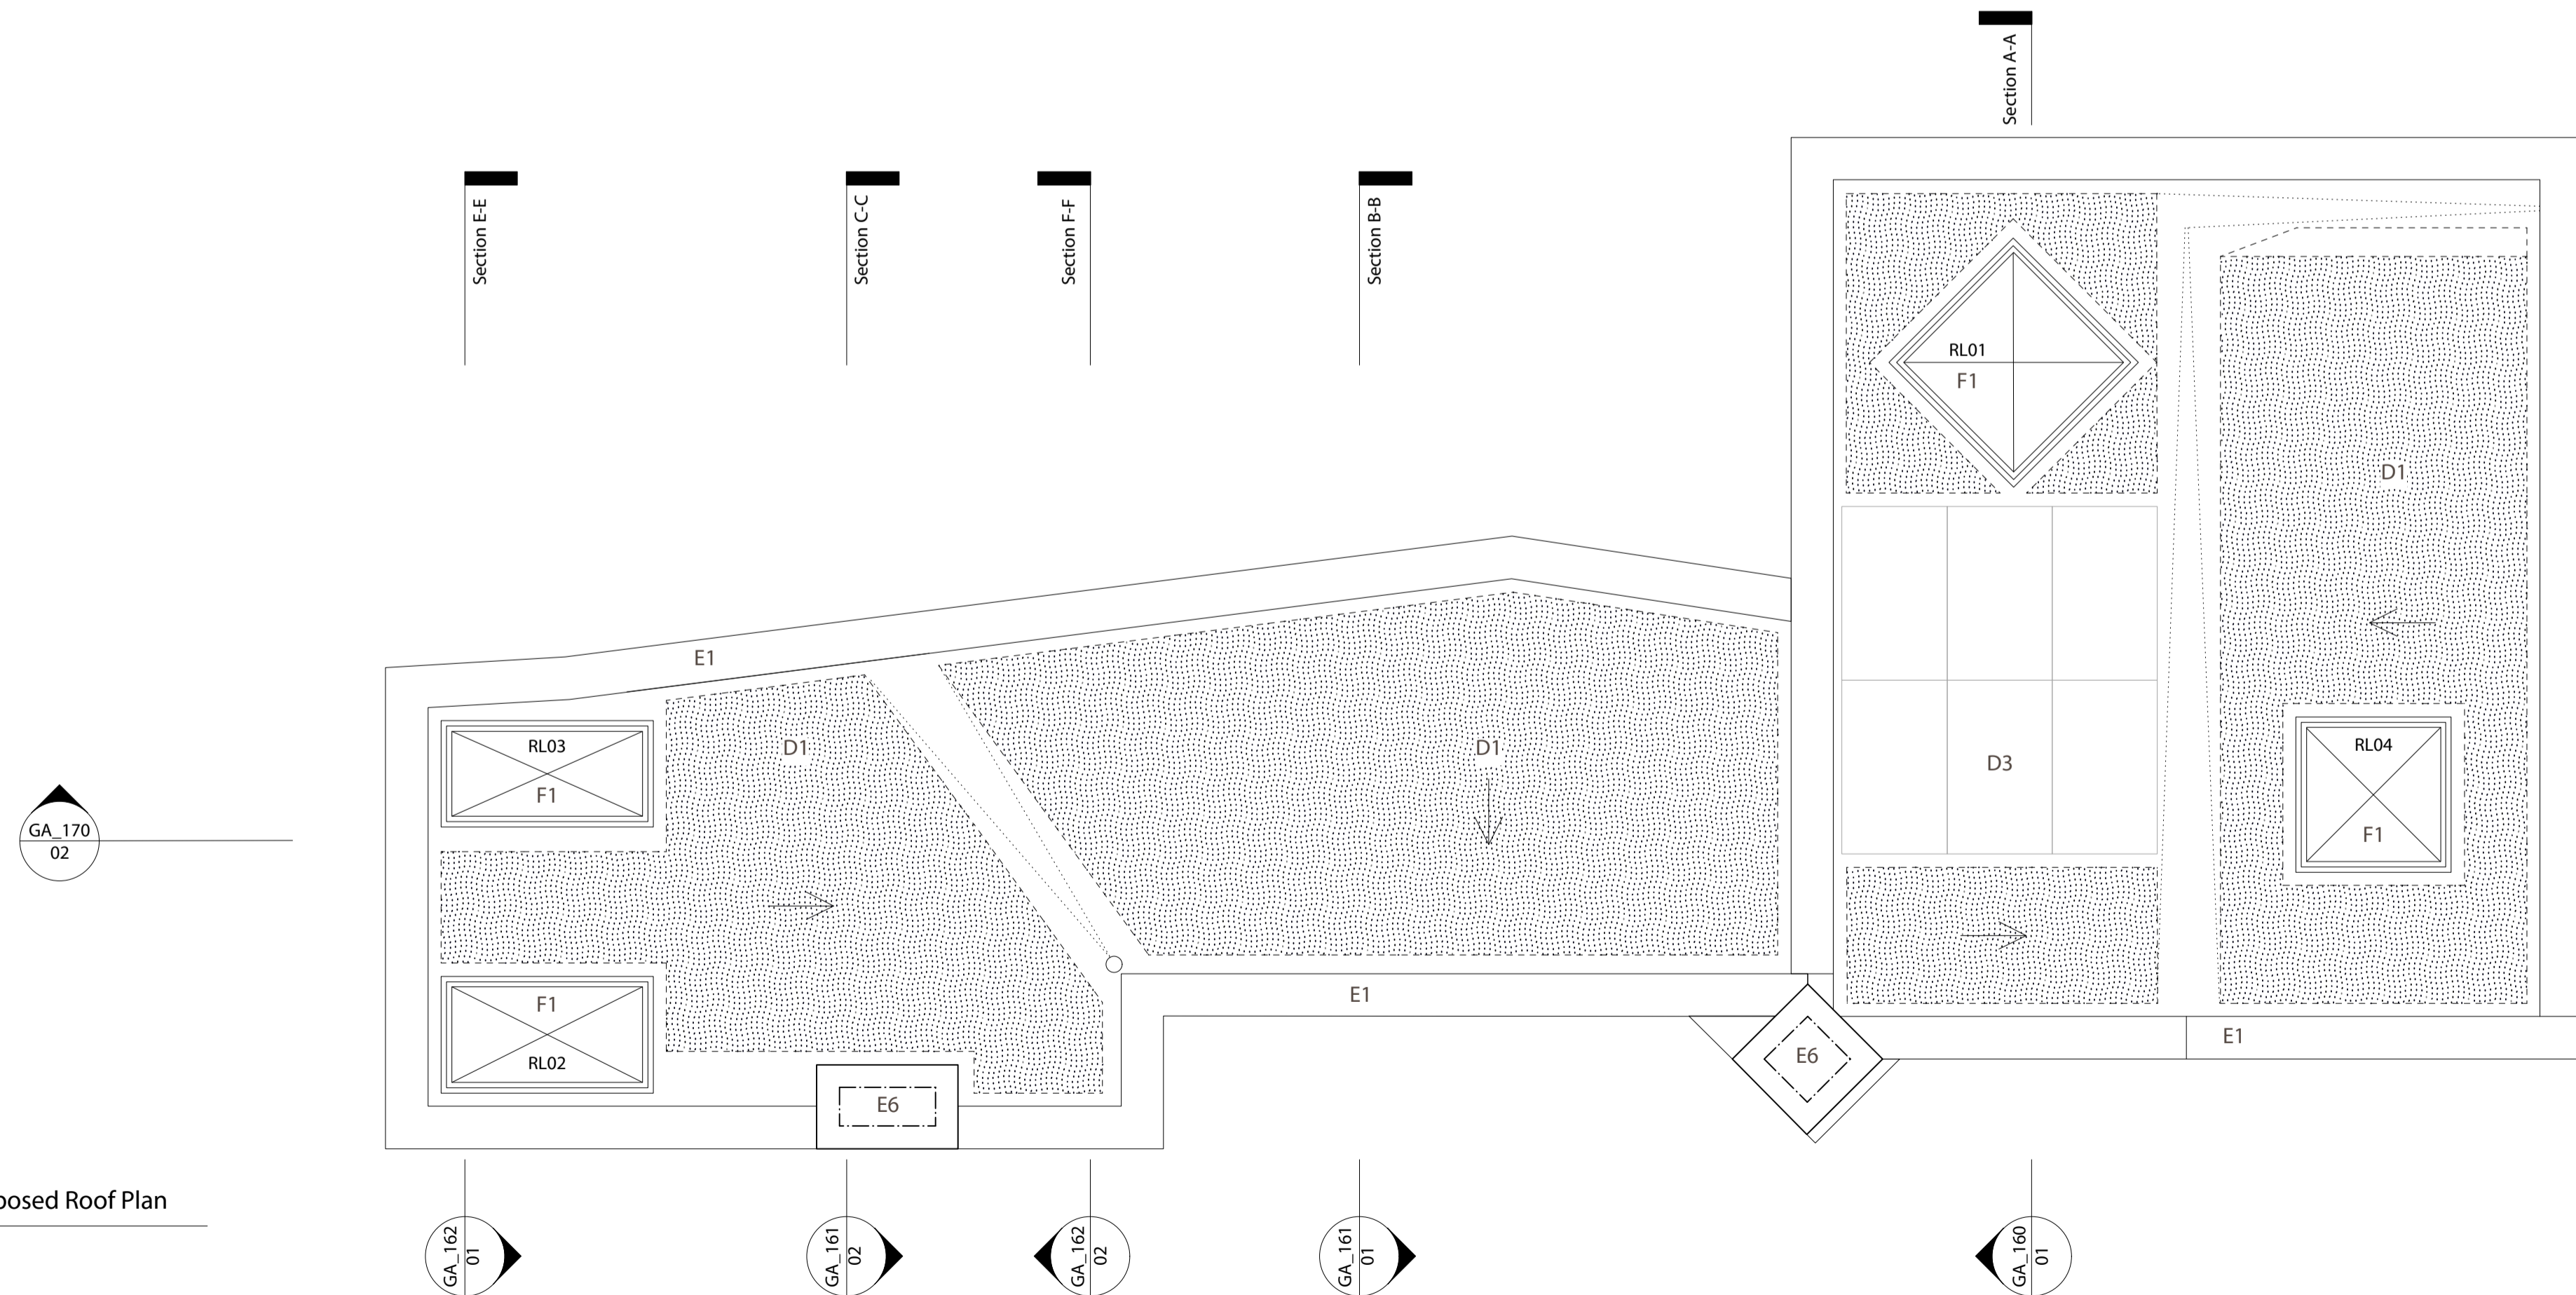


2 Proposed Roof Plan

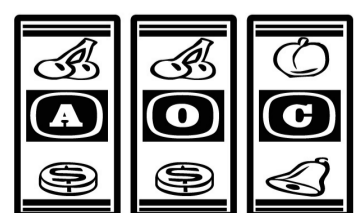

AOC Architecture Ltd
24-28 Pritchards Road London E2 9AP
t. +44 20 7739 9950 f. +44 870 458 1877
studio@theAOC.co.uk www.theaoc.co.uk

 

DO NOT SCALE FROM THIS DRAWING.
ALL DIMENSIONS IN MILLIMETRES & TO BE CHECKED ON SITE.
COPYRIGHT RESERVED.

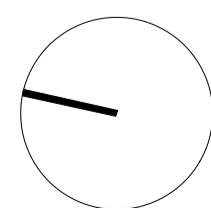

Rev.	Status	Date	Drawn	Checked	Rev.	Status	Date	Drawn	Checked
D	PLANNING	19.11.18	BM	GL					
C	CONTRACT ISSUE	08.10.18	BM	GL					
B	TENDER	20.06.18	BM	GL					
A	PLANNING	09.03.18	BM	GL					
/	INFORMATION ONLY	21.12.17	BM	GL					

Project
207 BURGESS HOUSE
The Studio, North End Avenue
Hampstead, London NW3 7HP
London Borough of Camden

Dwg title
Proposed Floor Plans

Dwg no. | Rev. | Scale
207_GA_121 | D | 1:50 @A1 / 1:100 @A3