




EXISTING GROUND FLOOR PLAN
(1:50@A3 / 1:100@A1)

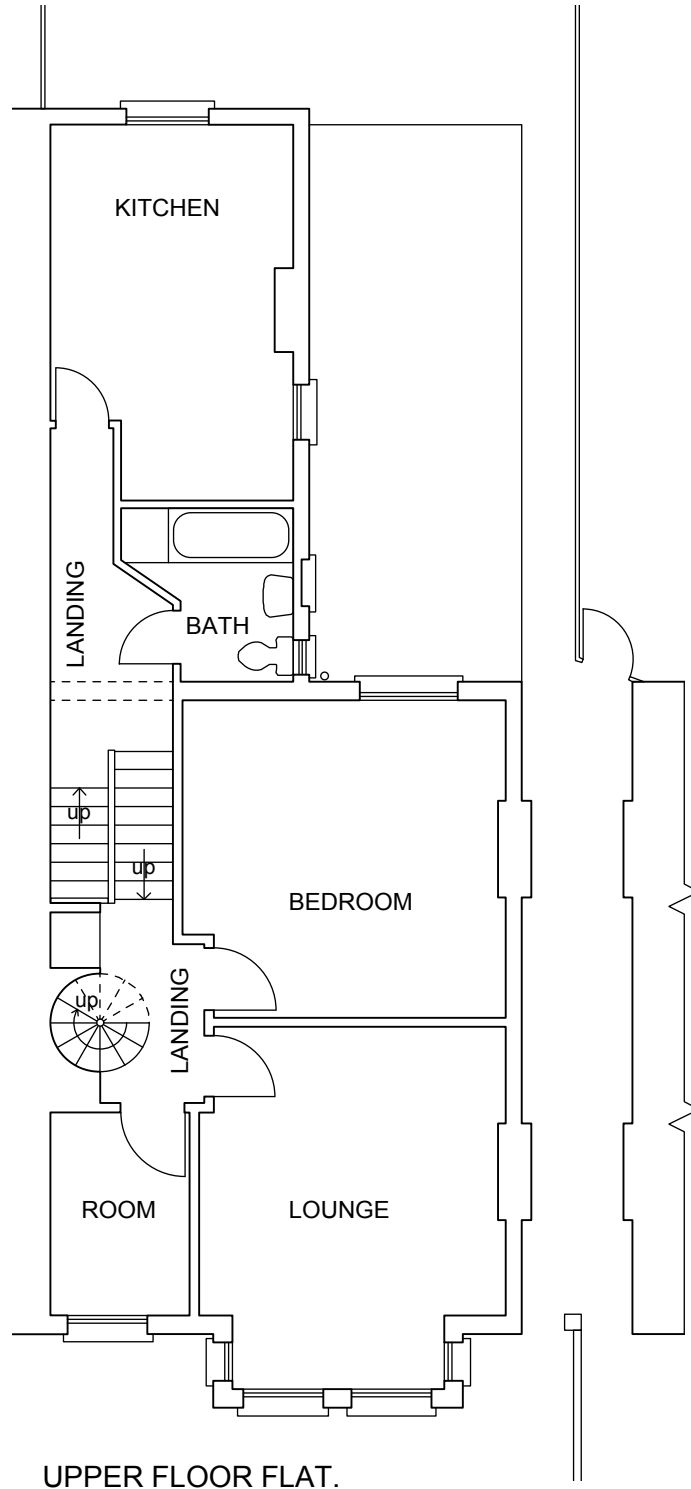


EXISTING 1ST FLOOR PLAN

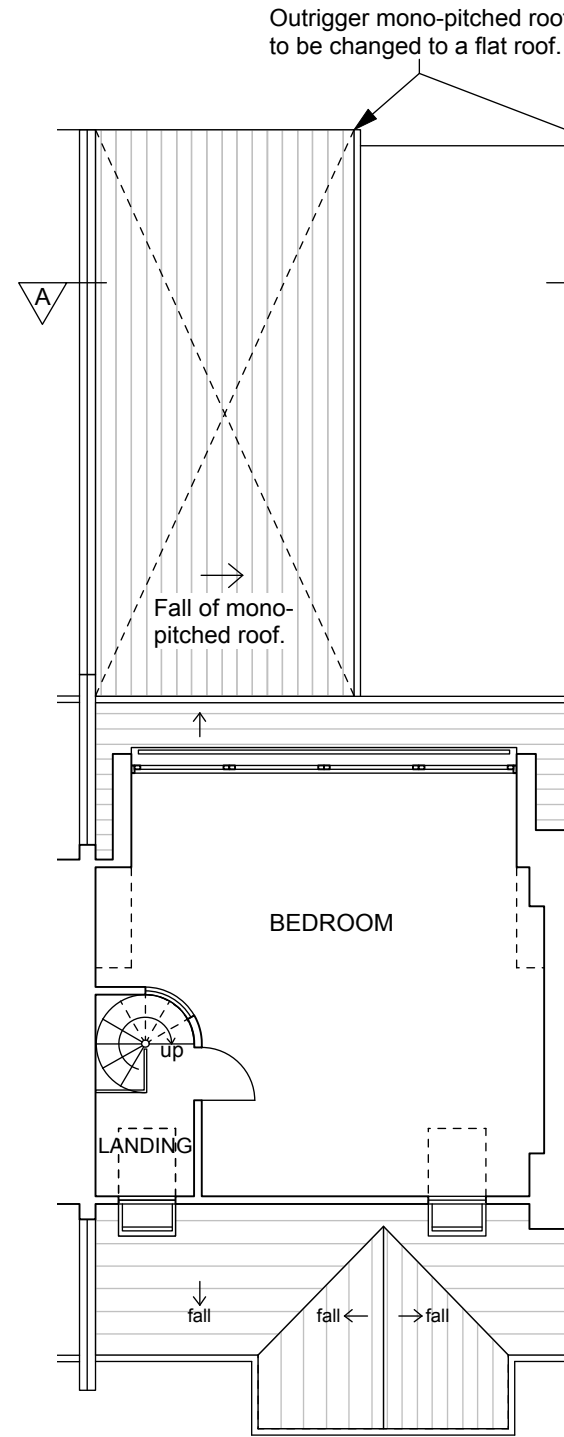

EXISTING LOFT FLOOR PLAN

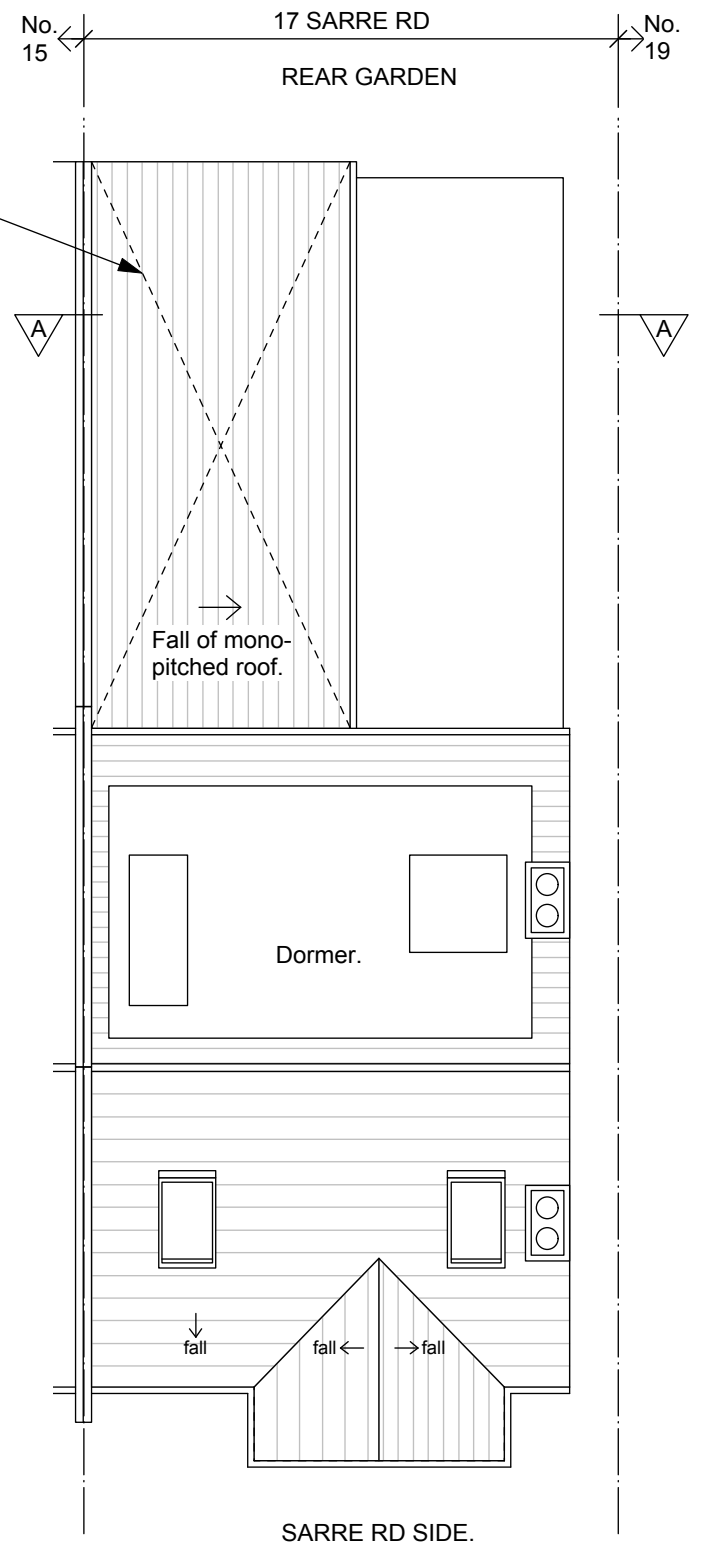

EXISTING ROOF PLAN

 

Revision:	

	6 North Grove London N6 4SL t: 020 8341 9605 m: 07900 491 428	Date: 26th Oct 2020 Client: S. Vidakovic	Drawn/checked: dg / ___ Scale: 1:50@A1 / 1:100@A3
	Project: No. 17 Sarre Rd	PLANNING DRAWING	
	Drg. Title: Existing Floors & Roof Plans	No. SARRE -P- 111	Rev. -