






EXISTING SECTION A-A

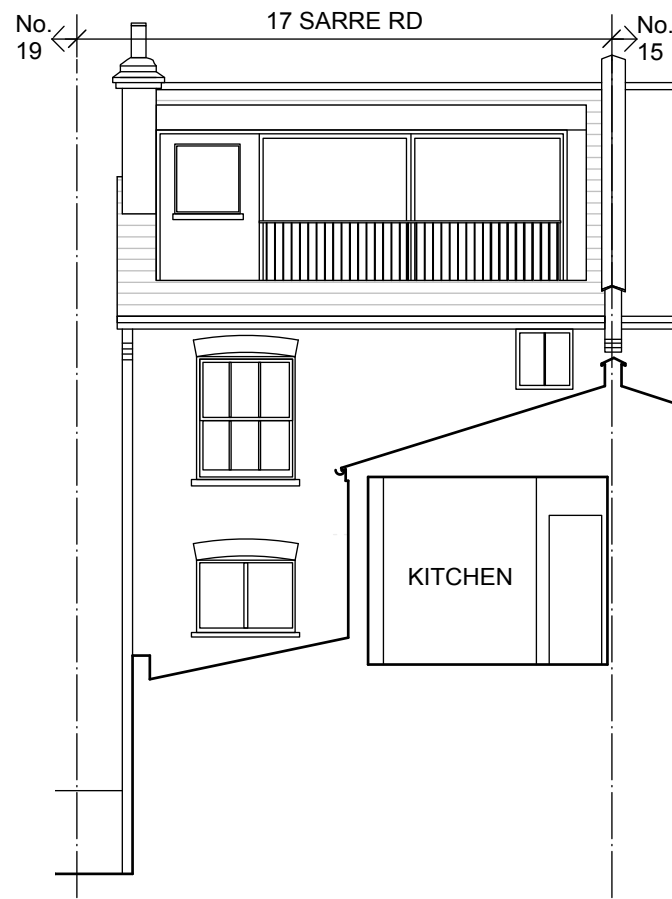


EXISTING SIDE ELEVATION

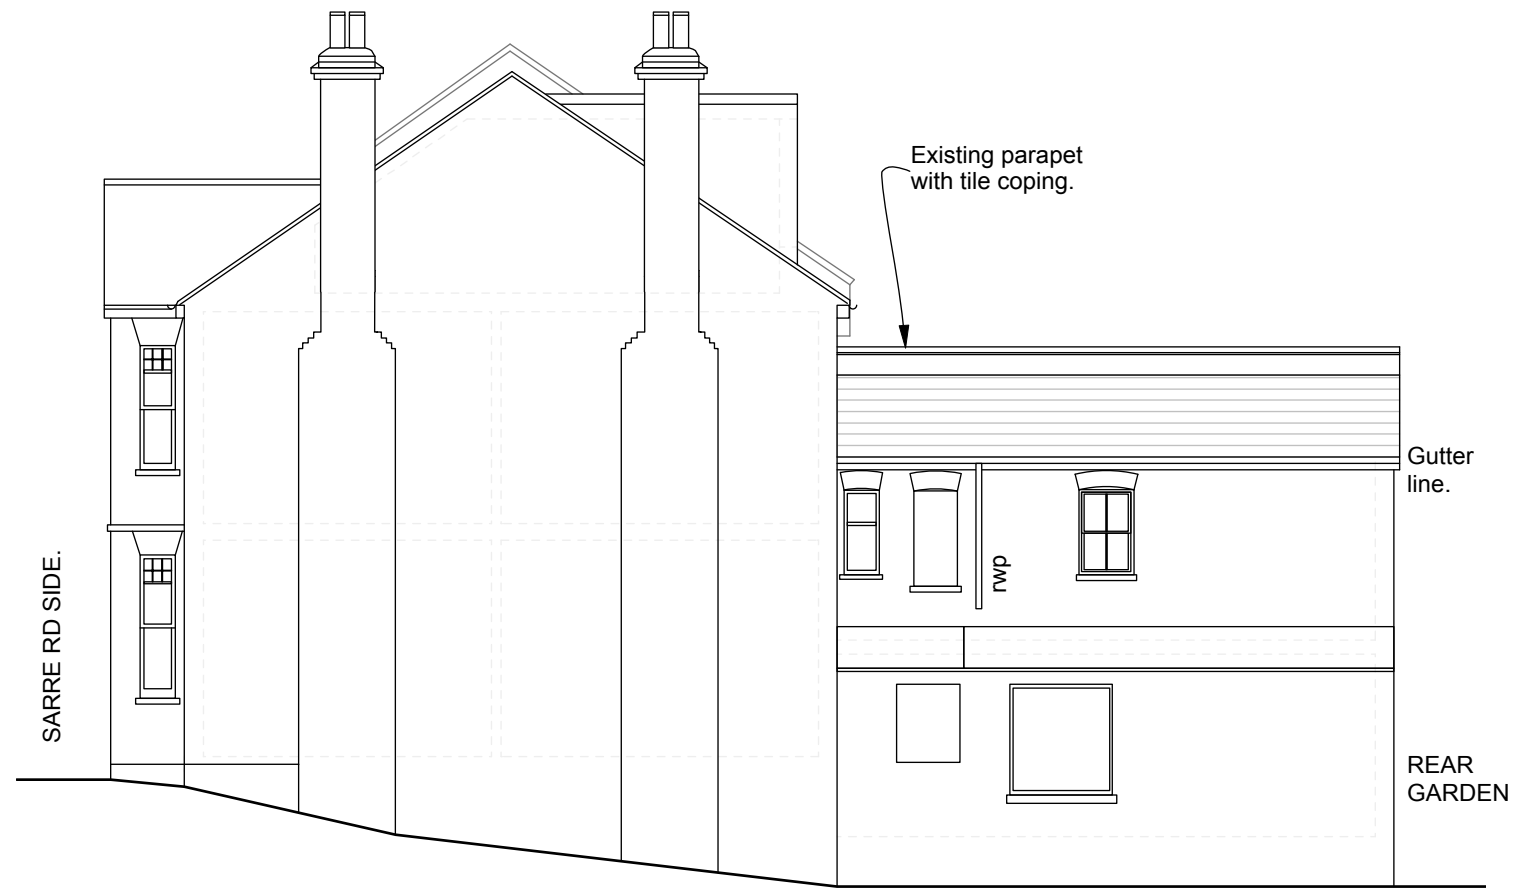


EXISTING REAR ELEVATION

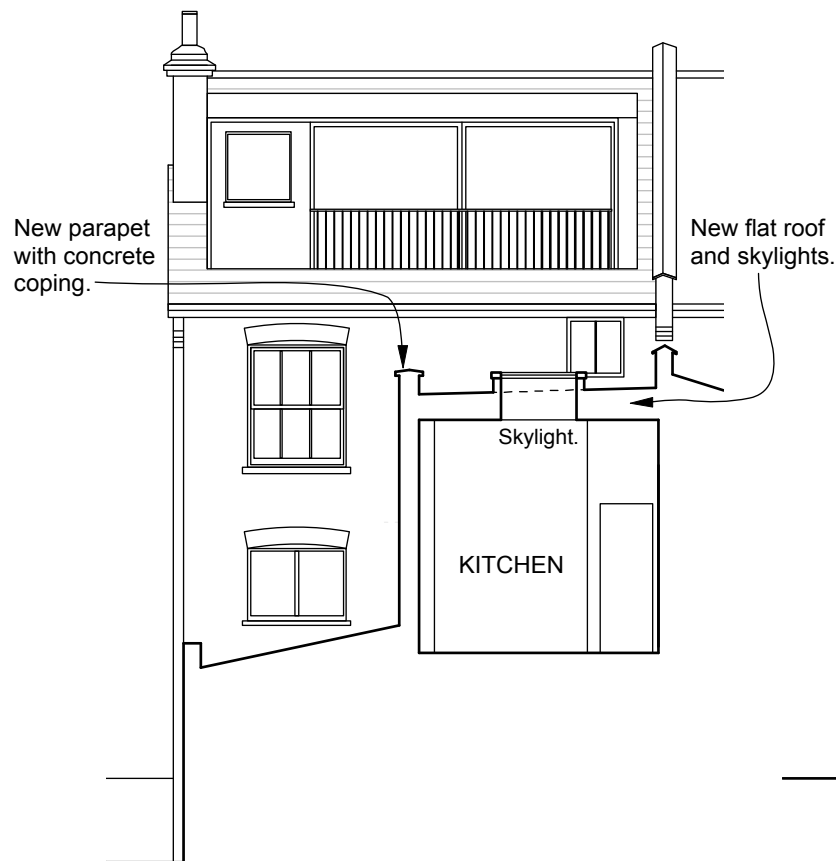


PROPOSED SECTION A-A

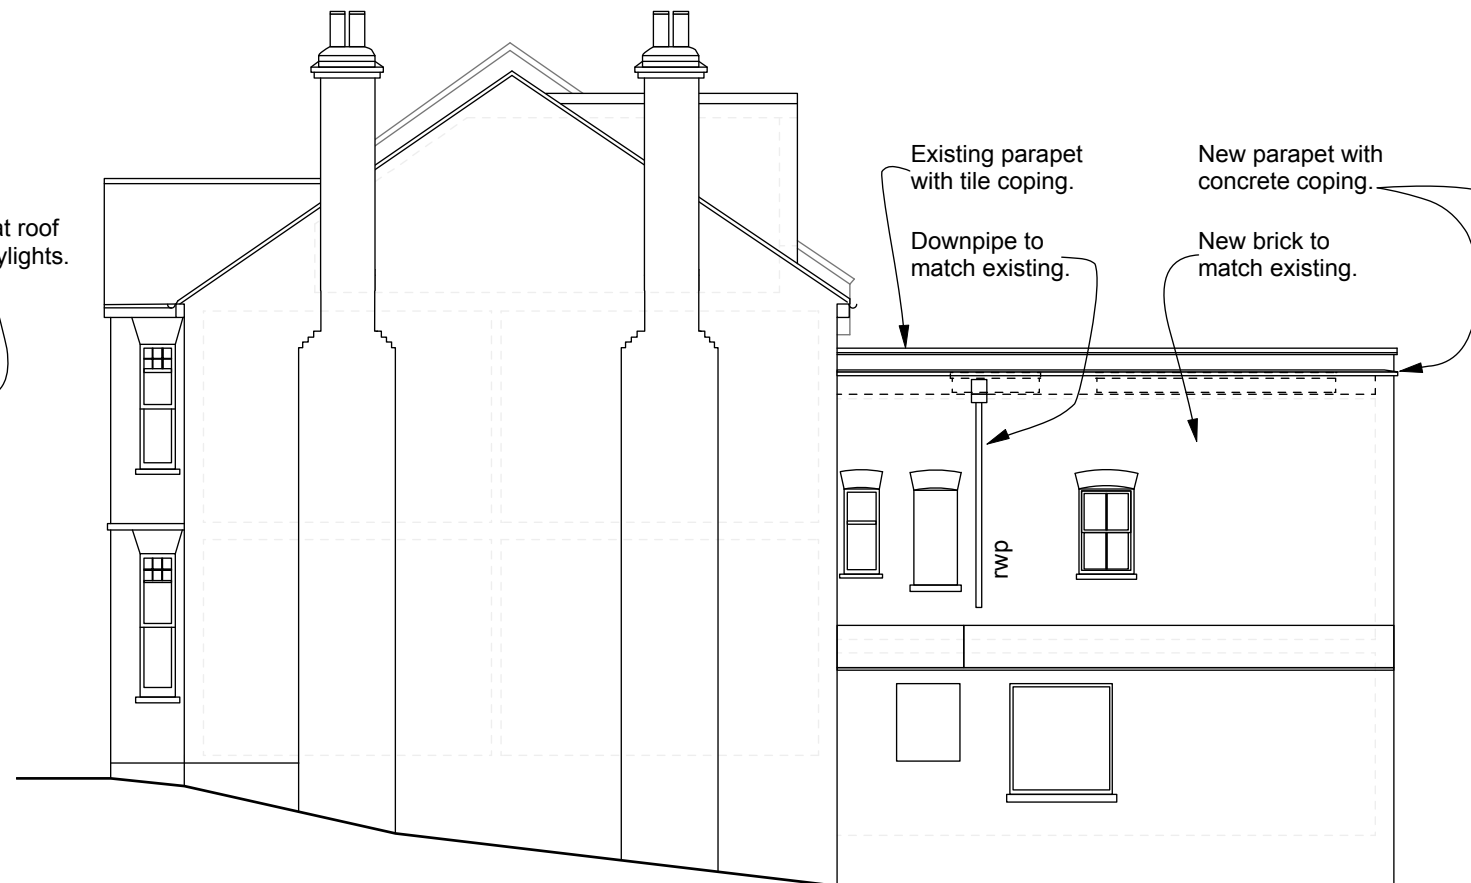

PROPOSED SIDE ELEVATION

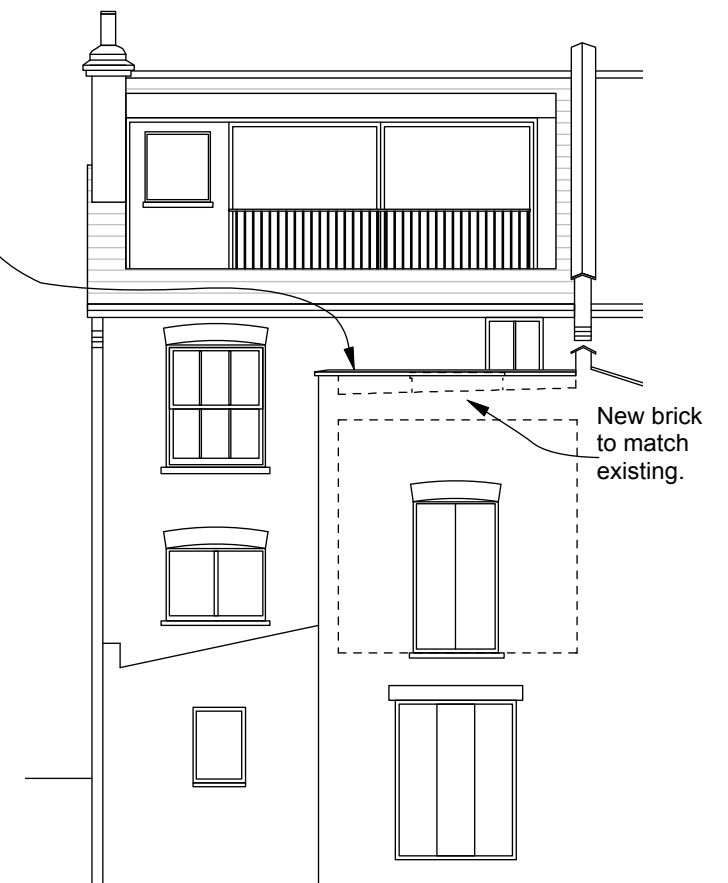

PROPOSED REAR ELEVATION

 

Revision:

scales gunn design LTD	6 North Grove London N6 4SL	Date: 26th Oct 2020	Drawn/checked: dg /
	t: 020 8341 9605 m: 07900 491 428	Client: S. Vidakovic	Scale: 1:50@A1 / 1:100@A3
	Project: No. 17 Sarre Rd	PLANNING DRAWING	
	Drg. Title: Existing & Proposed Elevations / Section	No. SARRE -P- 113	Rev. -