
 


Existing - Second Floor Plan

 


PLANNING

| | | | |
|---------------|----------|-----------------------------------|------------------------------------|
| Project Title | | 69 St. Augustine's Rd, NW1 | |
| Job No. | 1268 | Sheet Title | Existing - Second Floor Plan |
| Stage | Planning | Scale | 1:50 @ A3 |
| Drawn By | JT | Date | 04.11.2020 |
| Reviewed By | NL | CAD File Name | 1268 - 69 St.Augustines Road-01-EP |



nicholas lee architects ltd

34A Rosslyn Hill, London NW3 1NH
 Tel: 020 7435 9315 www.nleearchitects.com

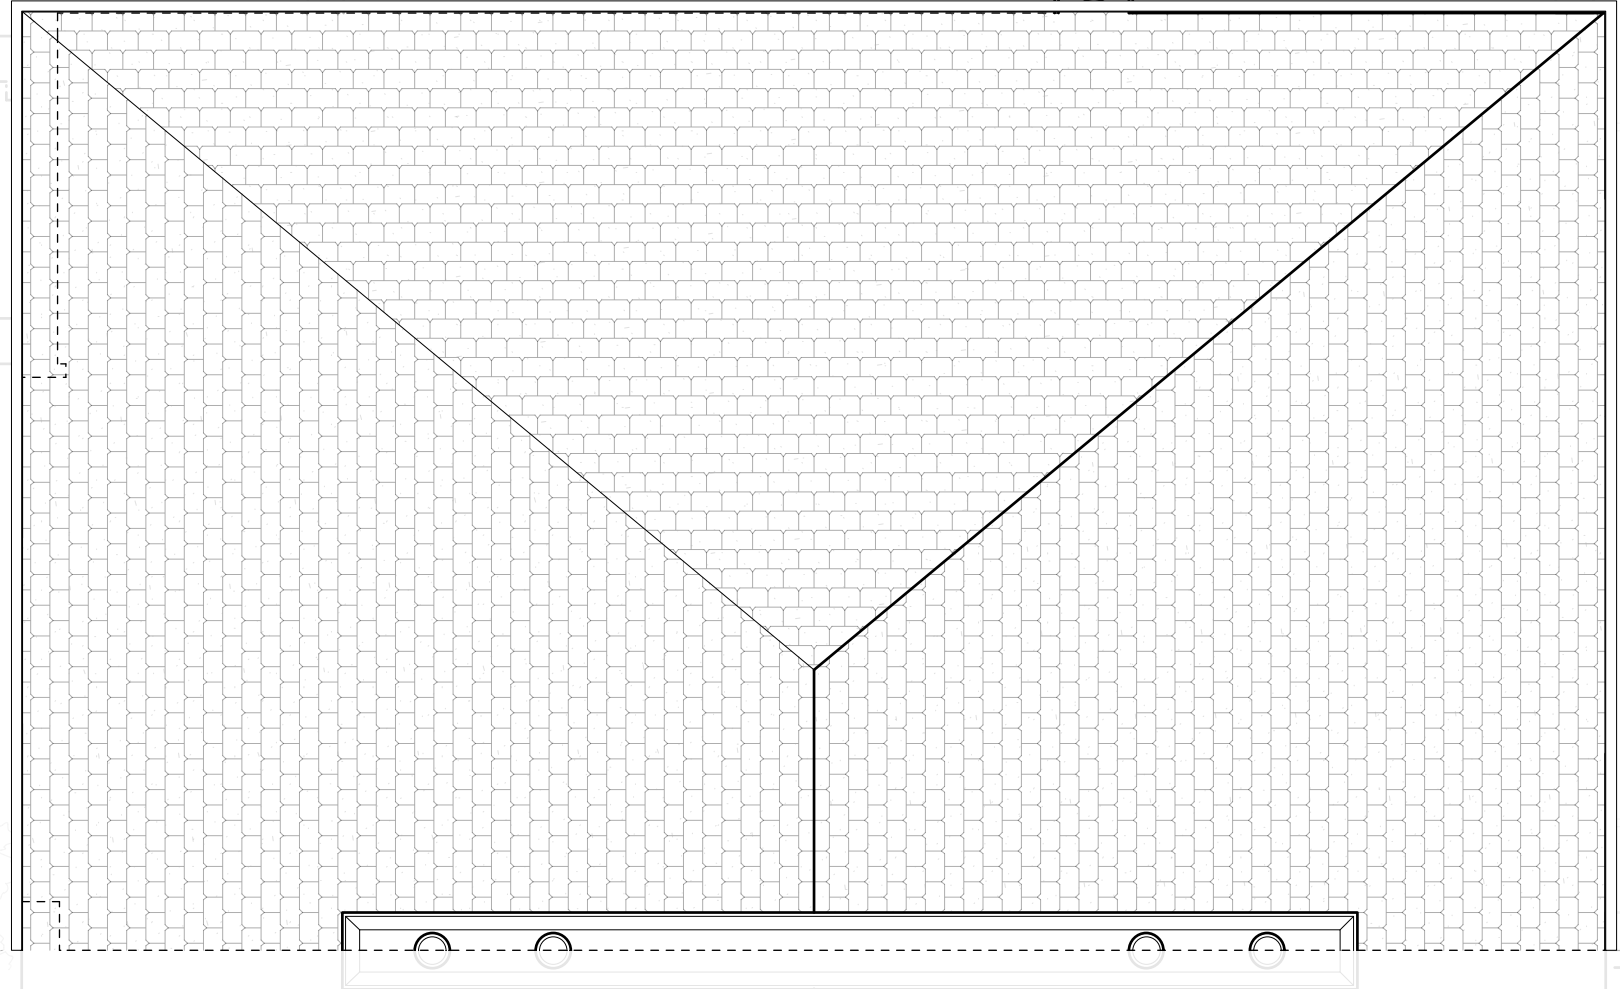

No.71 St Augustine Road

Existing - Roof Plan

  

PLANNING

| | |
|-----------------------------------|------------------------------------|
| Project Title | |
| 69 St. Augustine's Rd, NW1 | |
| Job No. | Sheet Title |
| 1268 | Existing - Roof Plan |
| Stage | Scale |
| Planning | 1:50 @ A3 |
| Drawn By | Date |
| JT | 04.11.2020 |
| Reviewed By | CAD File Name |
| NL | 1268 - 69 St.Augustines Road-02-EP |

nicholas lee architects ltd

34A Rossllyn Hill, London NW3 1NH
Tel: 020 7435 9315 www.nleearchitects.com





Existing - Rear Elevation



Existing - Front Elevation

W.S.P.

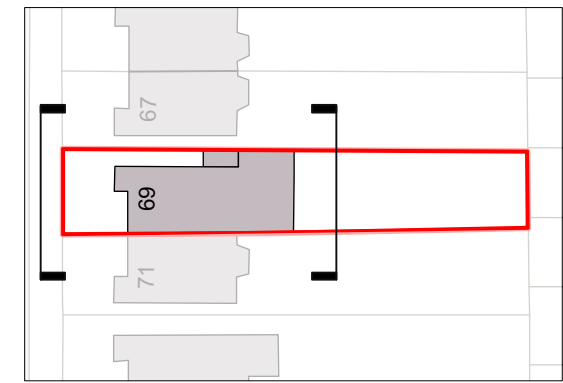 

Notes

- Do not scale from drawings
- Errors to be reported immediately to the Architect.
- To be read in conjunction with all relevant Architects, Services and Structural Engineers drawings.
- All existing site, tree and building information has been compiled from different sources.
- All dimensions to be checked on site.

Revisions


| |
|--|
| |
| |
| |
| |

PLANNING



| | |
|-----------------------------------|------------------------------------|
| Project Title | |
| 69 St. Augustine's Rd, NW1 | |
| Job No. | Sheet Title |
| 1268 | Existing - Front & Rear Elevation |
| Stage | Scale |
| Planning | 1:50 @ A3 |
| Drawn By | Date |
| JT | 04.11.2020 |
| Reviewed By | CAD File Name |
| NL | 1268 - 69 St.Augustines Road-01-EE |

nicholas lee architects ltd

34A Rosslyn Hill, London NW3 1NH
 Tel: 020 7435 9315 www.nleearchitects.com

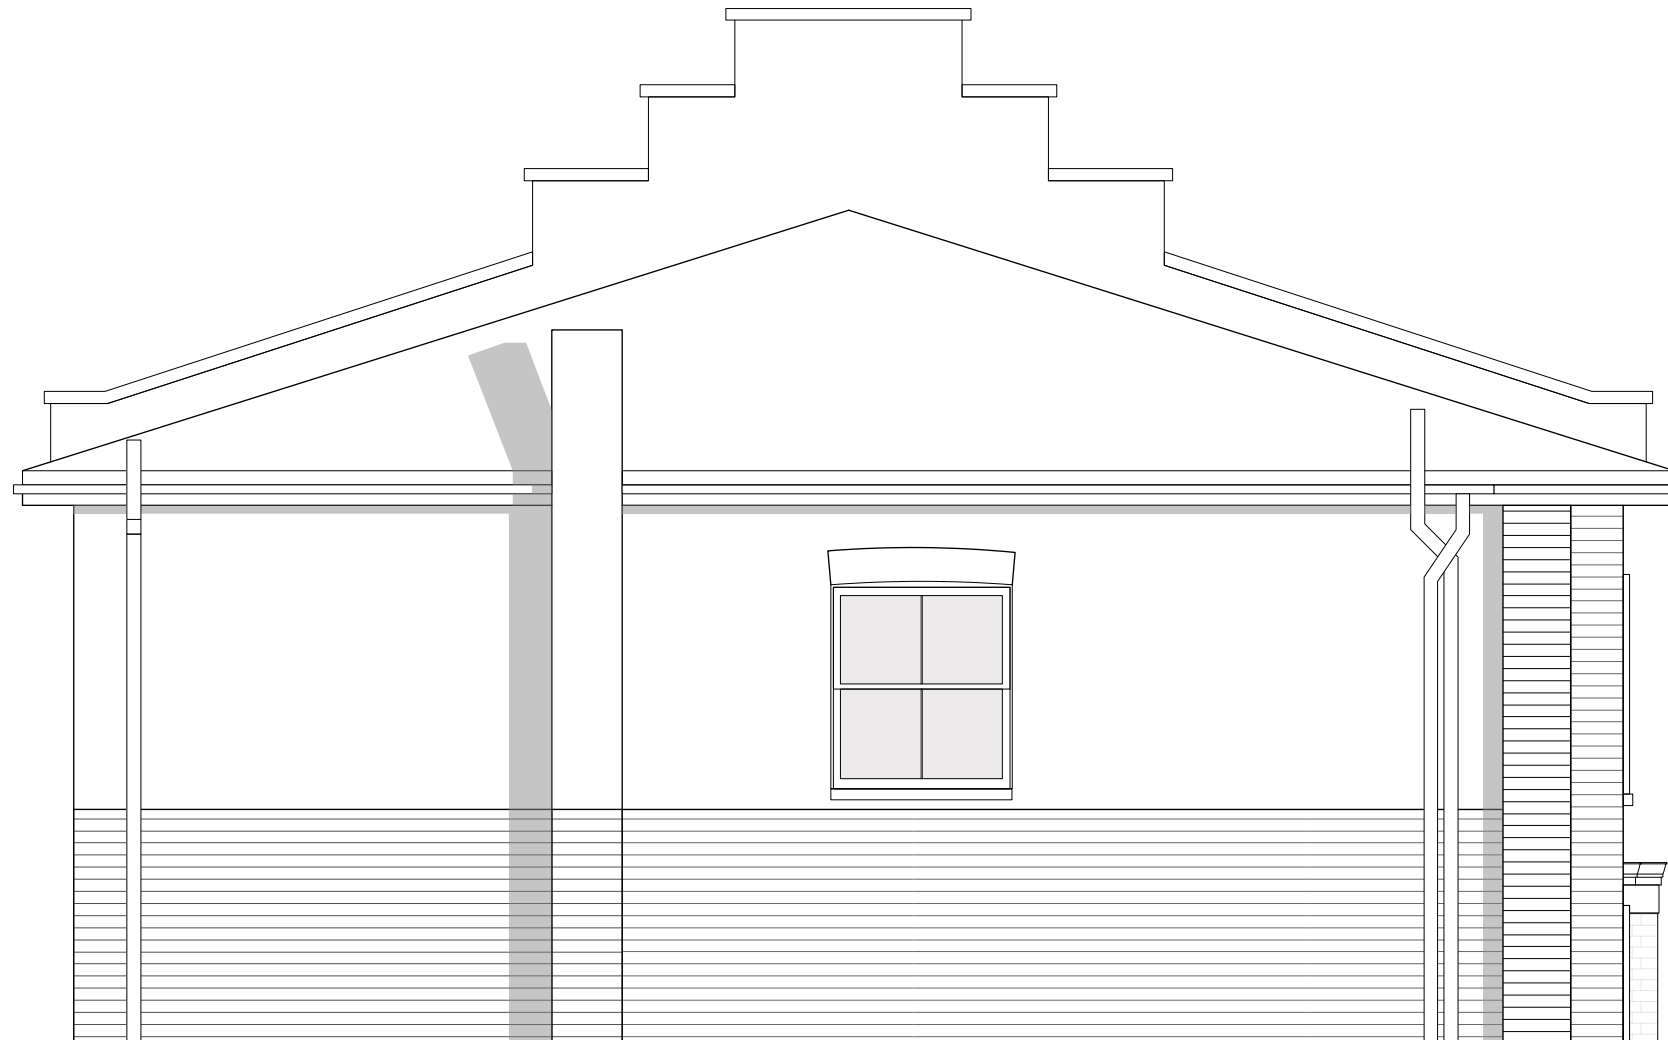

Existing - Side Elevation

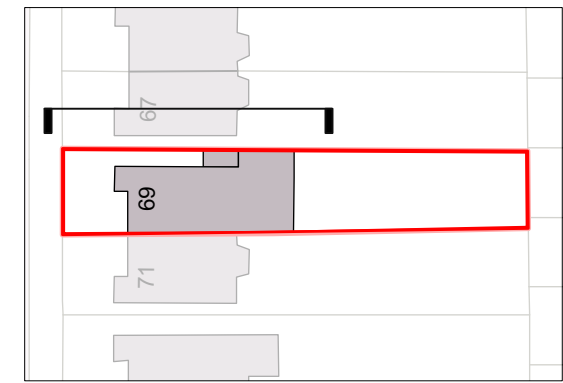 

Notes

- Do not scale from drawings
- Errors to be reported immediately to the Architect.
- To be read in conjunction with all relevant Architects, Services and Structural Engineers drawings.
- All existing site, tree and building information has been compiled from different sources.
- All dimensions to be checked on site.

Revisions

| |
|--|
| |
| |
| |

PLANNING

| | |
|-----------------------------------|------------------------------------|
| Project Title | |
| 69 St. Augustine's Rd, NW1 | |
| Job No. | Sheet Title |
| 1268 | Existing - Side Elevation |
| Stage | Scale |
| Planning | 1:50 @ A3 |
| Drawn By | Date |
| JT | 04.11.2020 |
| Reviewed By | CAD File Name |
| NL | 1268 - 69 St.Augustines Road-02-EE |

nicholas lee architects ltd

34A Rossllyn Hill, London NW3 1NH
Tel: 020 7435 9315 www.nleearchitects.com