



East Elevation

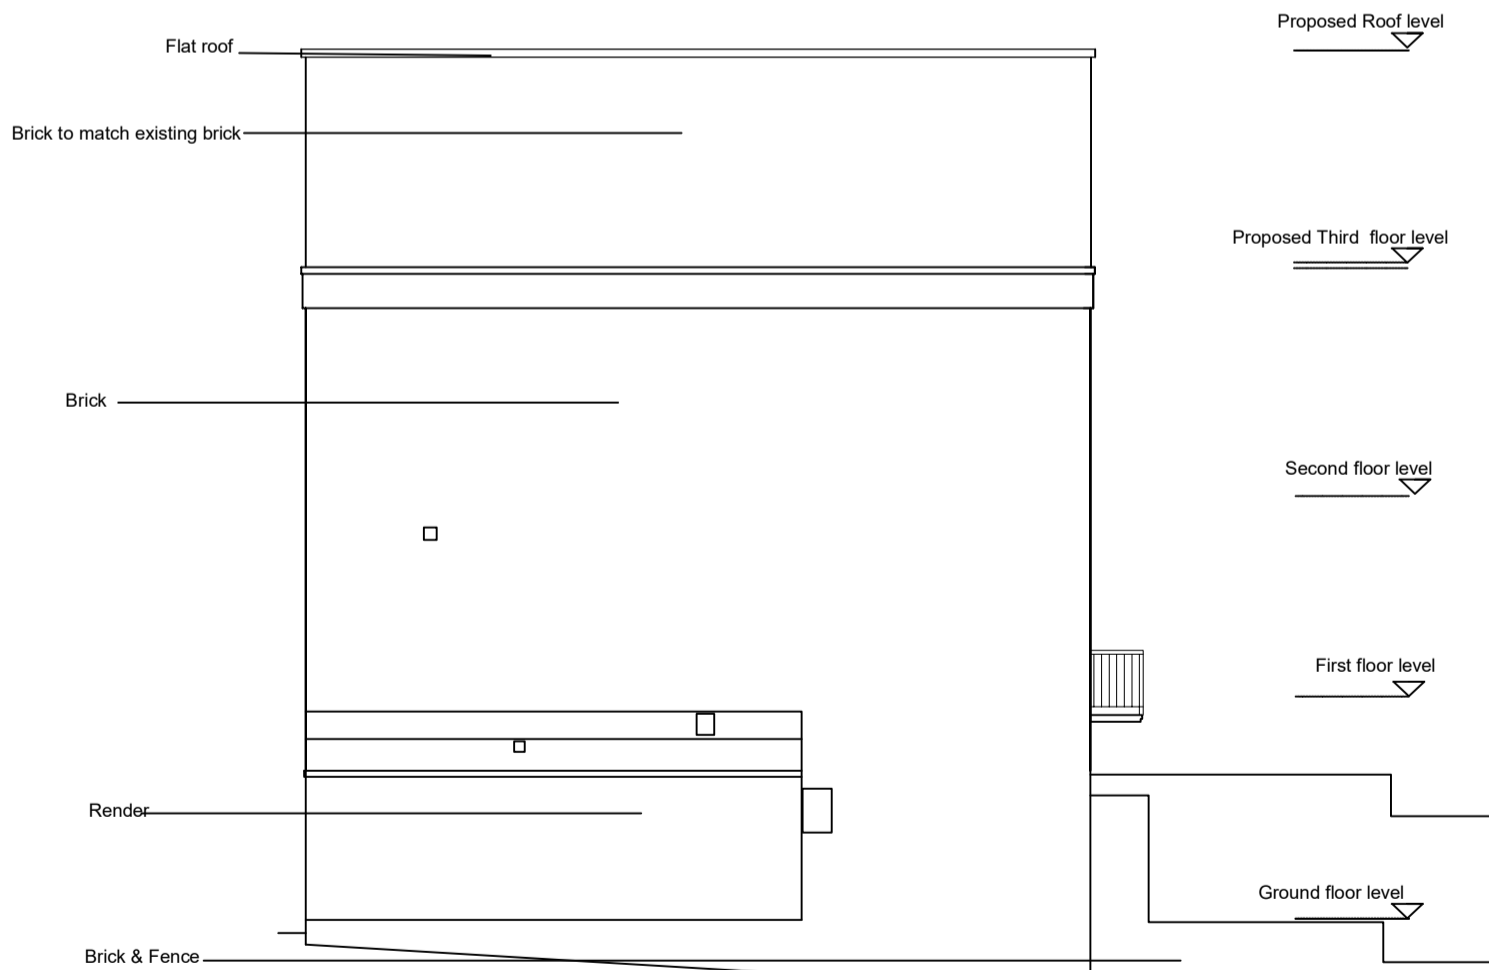

West Elevation

All dimensions to be ratified on site

Revisions
 Rev Date Description

 

105 Fellows Road London NW3
 Proposed Side Elevations

Scale 1:100 at A3
 Date 05.11.2020
 Drawing Status Planning
 Drawing No 112

Job Number 183
 Drawn by ZD
 Checked by ZD
 Revision 01

ZED Architect

55 Church Crescent
 London N3 1BL
 07971902109
 zoe@zedarchitect.com