


R A I L E Y M E W S

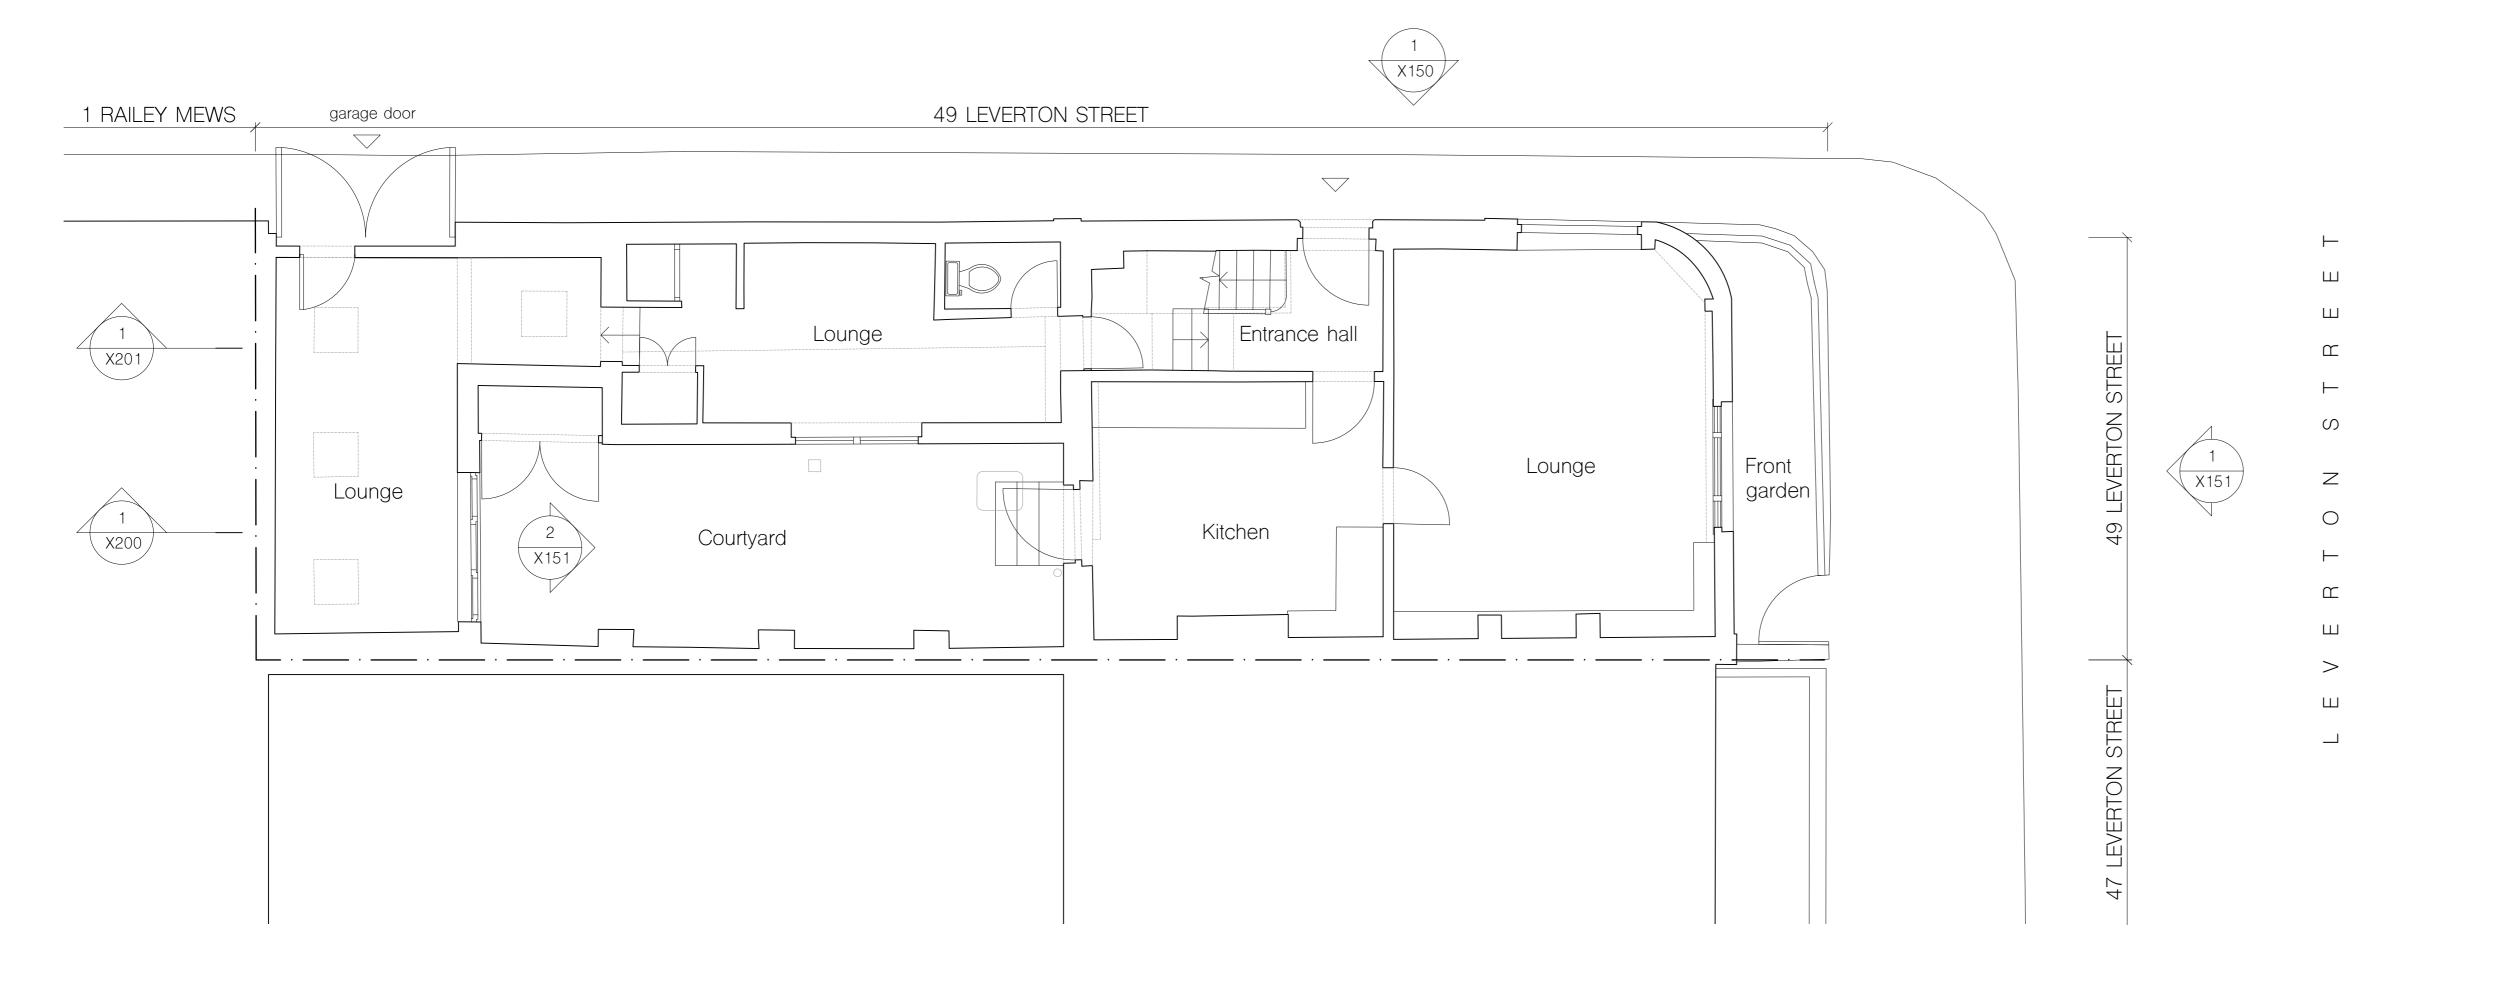

notes

All information subject to design development and site verification.

This drawing is the property of ROAR Architects Ltd. No disclosure or copy of it may be made without written permission. This drawing is for planning purposes only, no guarantee is given to its accuracy or correctness and is subject to site verification.

project

49 Leverton Street Kentish Town, London NW5 2PE

Rosalind Miller & Justin Parkhurst

architect

ROAR

drawing title

scale at A1

1:50

job no.

136

existing ground floor plan

scale at A3

1:100

drawing

X100

date

rev.

12.20

