


PINEAPPLE PUB  
51 LEVERTON STREET

R A I L E Y M E W S

1 RAILEY MEWS 49 LEVERTON STREET

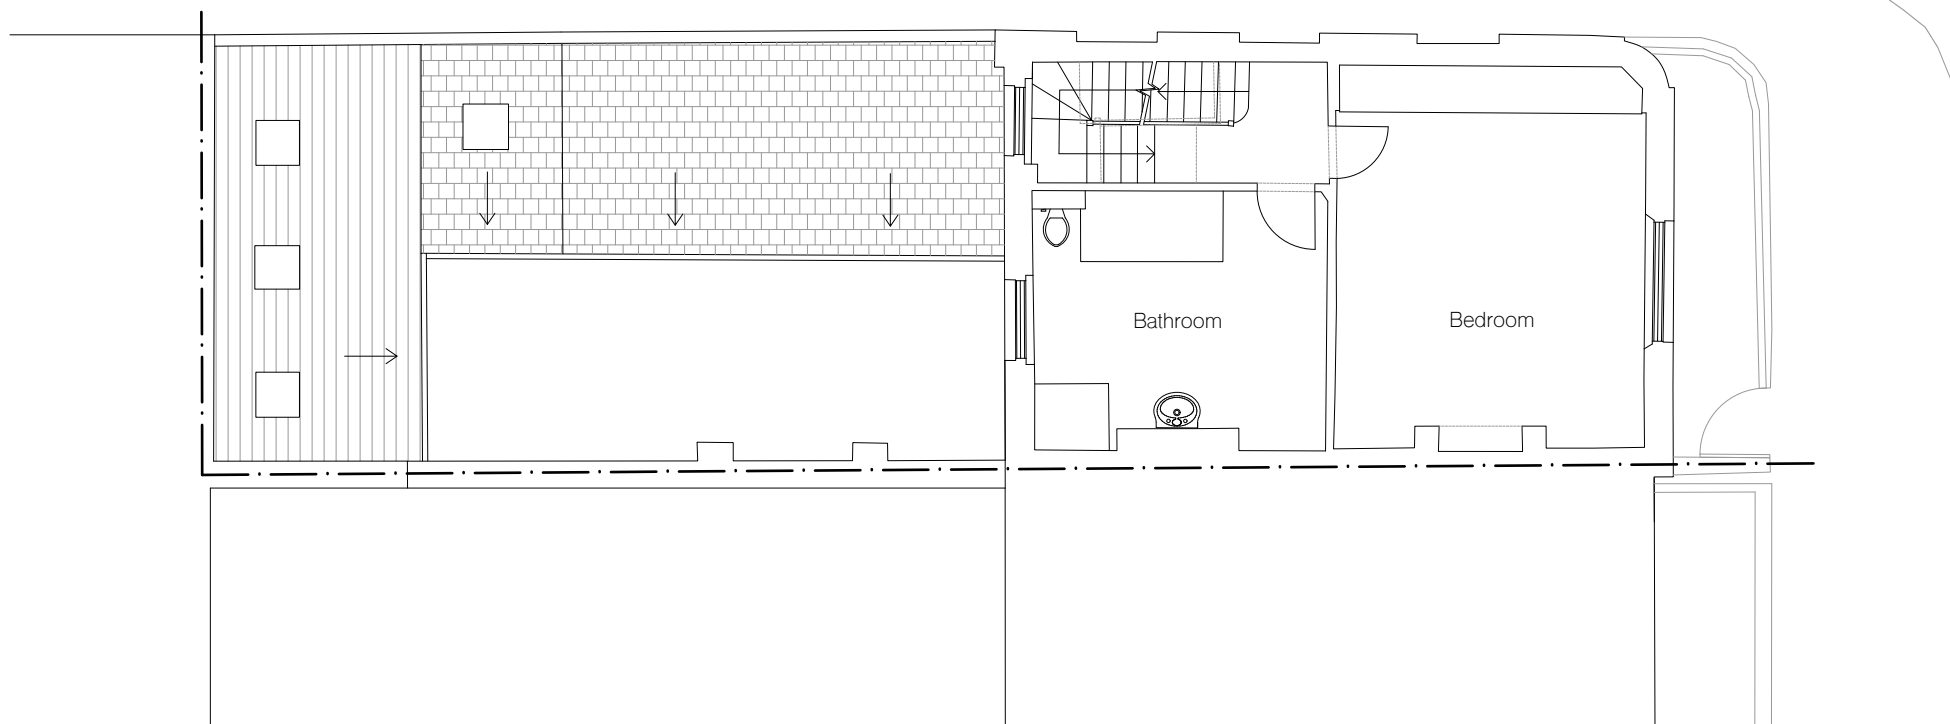

49 LEVERTON STREET  
47 LEVERTON STREET

L E V E R T O N S T R E E T

notes

All information subject to design development and site verification.

This drawing is the property of ROAR Architects Ltd. No disclosure or copy of it may be made without written permission. This drawing is for planning purposes only, no guarantee is given to its accuracy or correctness and is subject to site verification.

project

49 Leverton Street  
Kentish Town, London  
NW5 2PE

client

Rosalind Miller & Justin Parkhurst

architect

**ROAR**

drawing title

existing first floor plan

scale at A1	scale at A3	date
1:50	1:100	12.20

job no.	drawing	rev.
136	X101	

1 Existing first floor plan

