


PINEAPPLE PUB
51 LEVERTON STREET

R A I L E Y M E W S

1 R A I L E Y M E W S 49 LEVERTON STREET

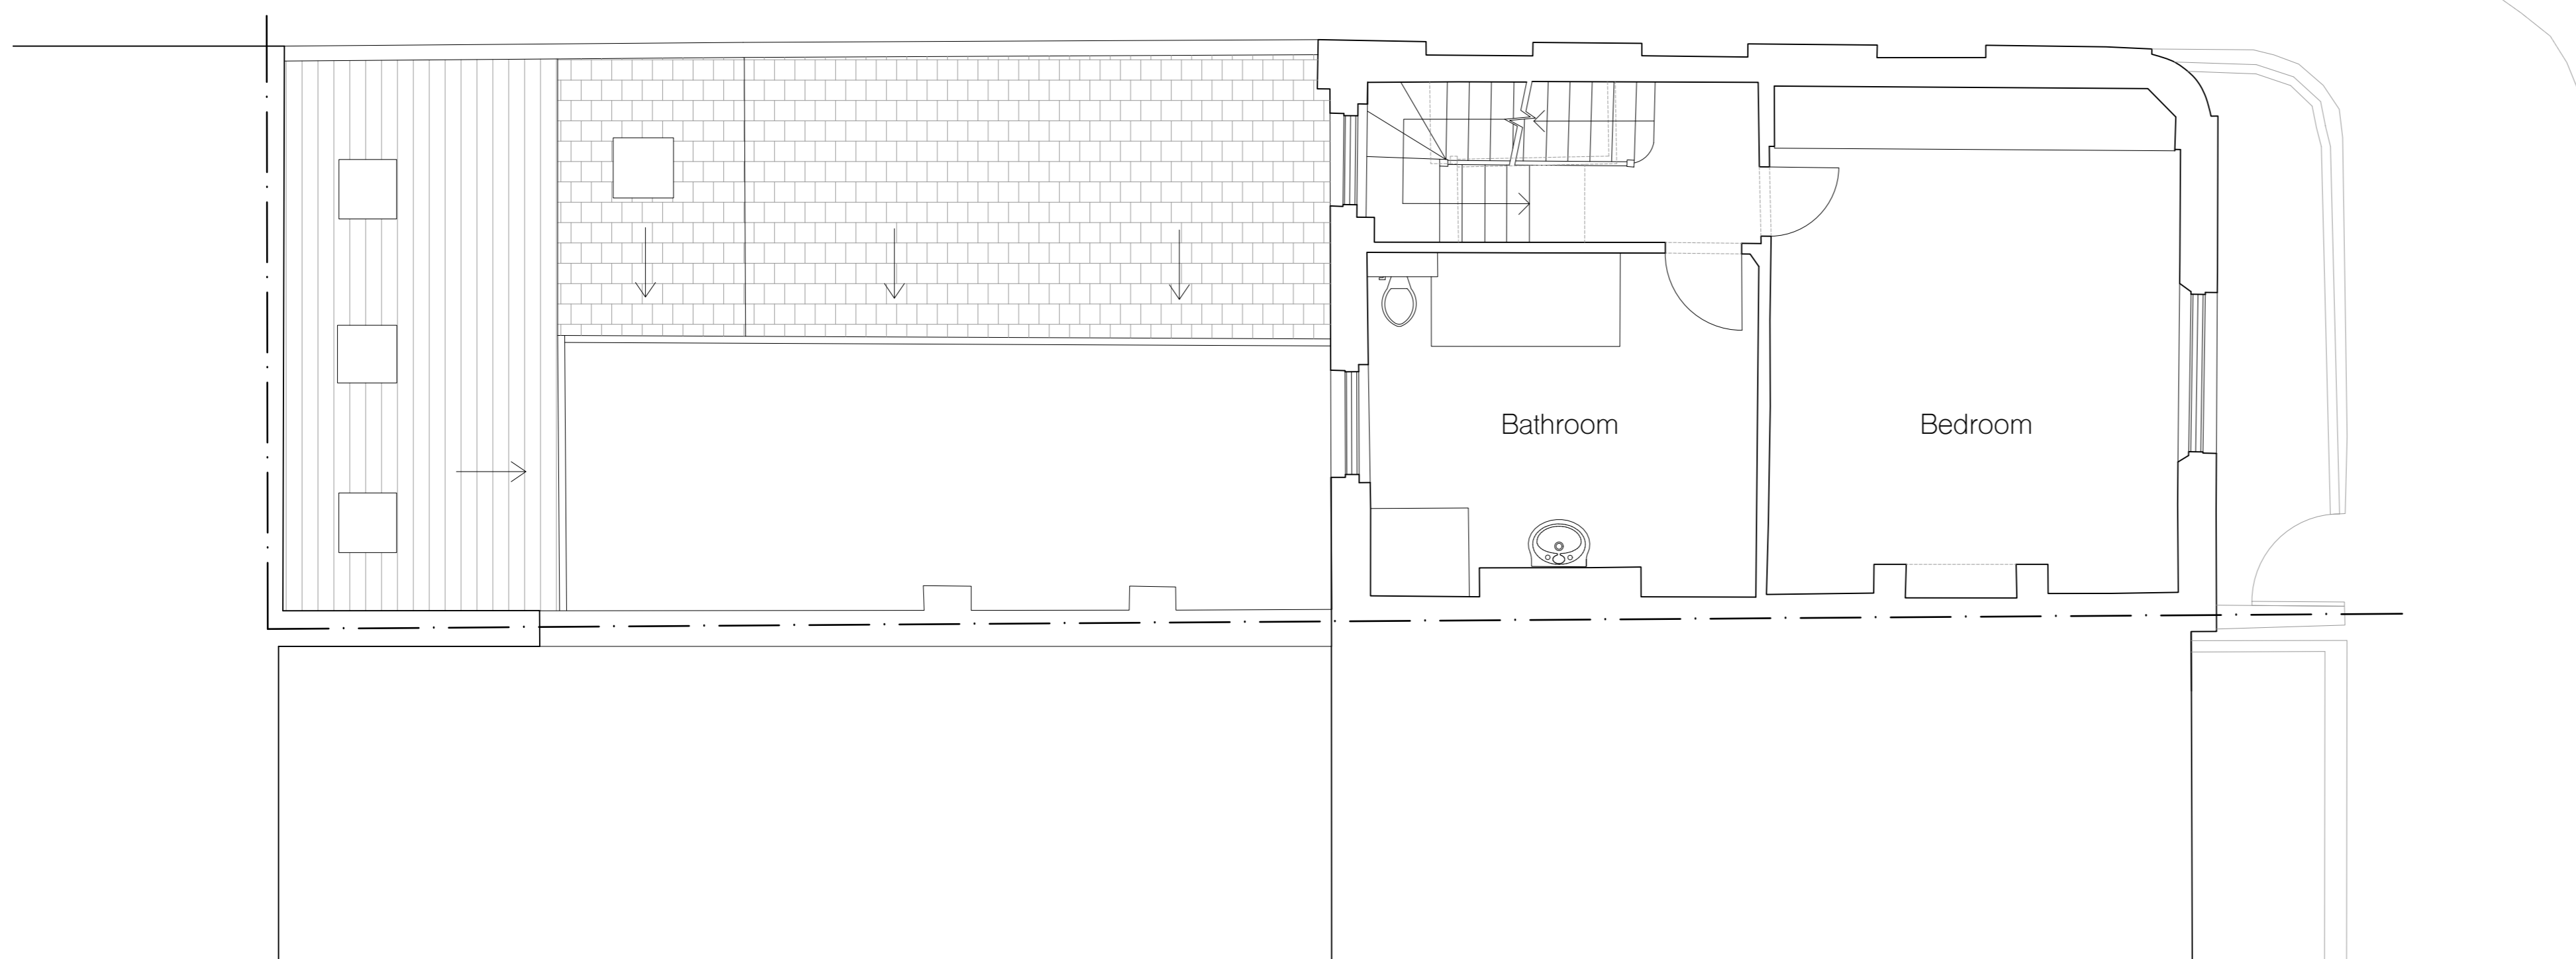

49 LEVERTON STREET

47 LEVERTON STREET

L E V E R T O N S T R E E T

notes

All information subject to design development and site verification.

This drawing is the property of ROAR Architects Ltd. No disclosure or copy of it may be made without written permission. This drawing is for planning purposes only, no guarantee is given to its accuracy or correctness and is subject to site verification.

project
49 Leverton Street
Kentish Town, London
NW5 2PE

client
Rosalind Miller & Justin Parkhurst

architect
ROAR

drawing title
proposed first floor plan matching
existing

scale at A1	scale at A3	date
1:50	1:100	12.20

job no.	drawing	rev.
136	P101	

1 Proposed first floor plan matching existing

