


**PLANNING**



Project Title	
<b>69 St. Augustine's Rd, NW1</b>	
Job No.	Sheet Title
1268	Proposed - Second Floor Plan
Stage	Scale
Planning	1:50 @ A3
Drawn By	Date
JT	23.11.2020
Reviewed By	CAD File Name
NL	1268 - 69 St. Augustines Road-01-AP

**nicholas lee architects ltd**

34A Rosslyn Hill, London NW3 1NH  
Tel: 020 7435 9315 www.nleearchitects.com

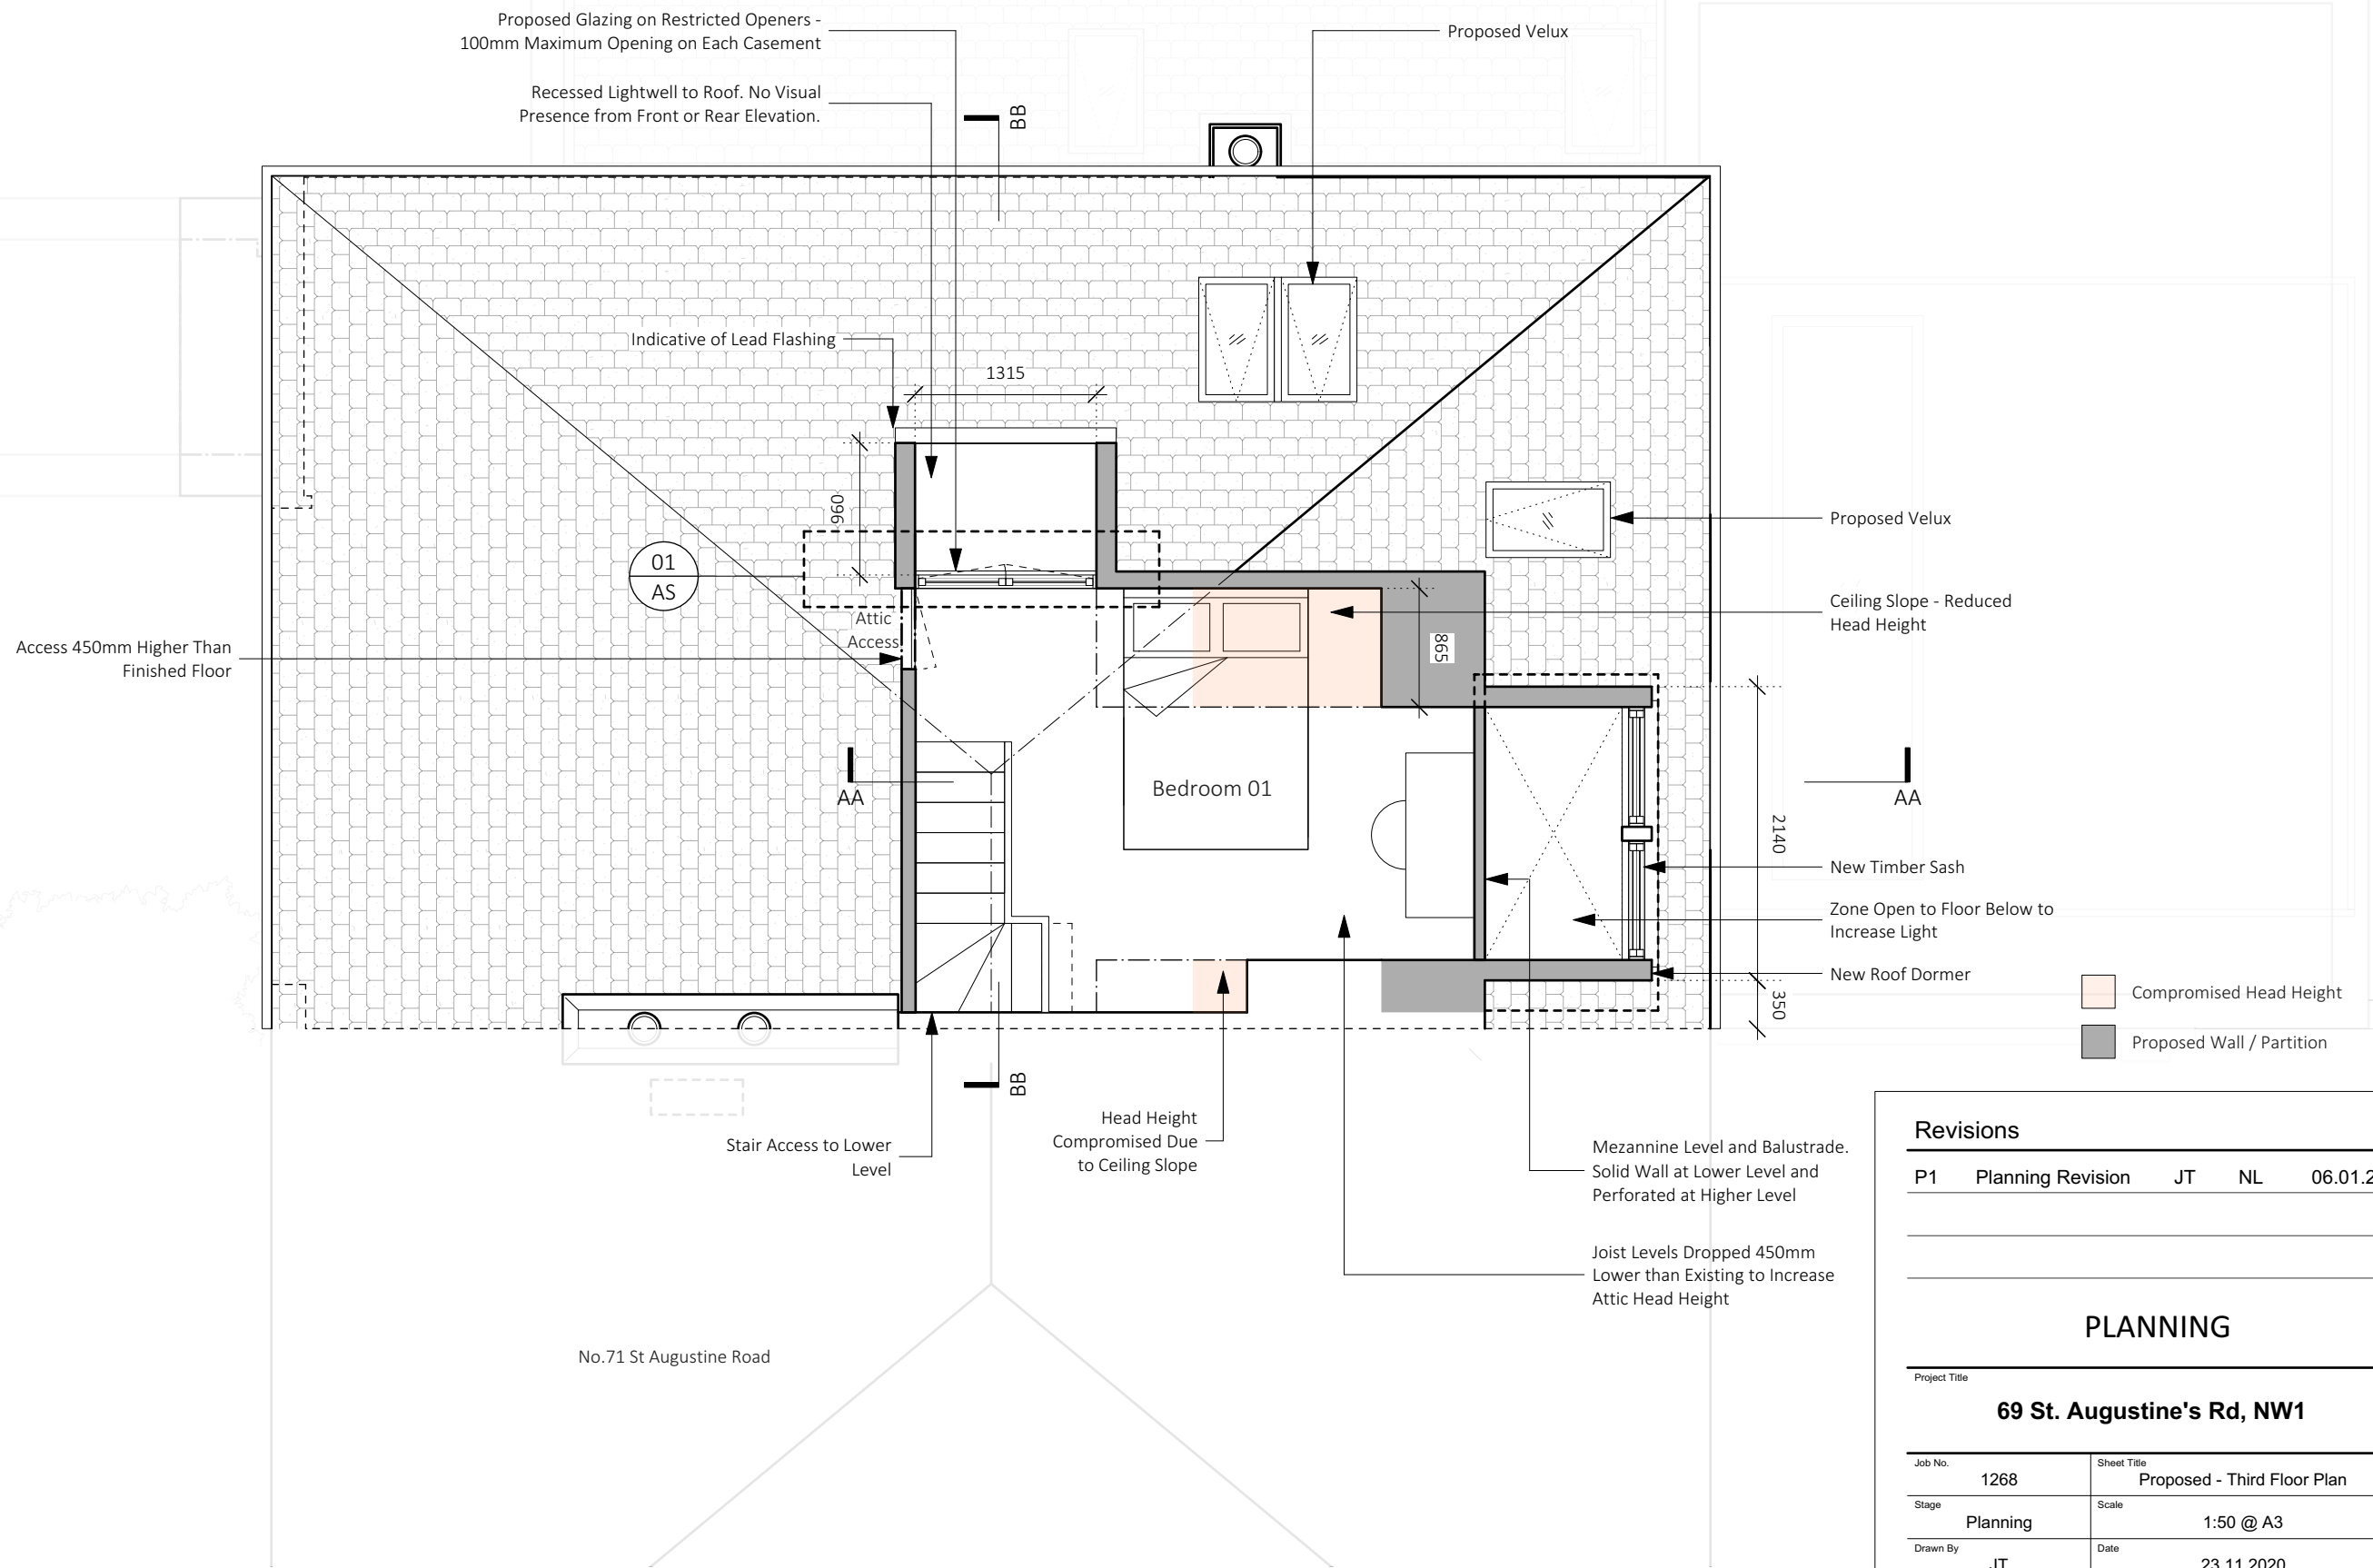

No.71 St Augustine Road

  


Revisions				
P1	Planning Revision	JT	NL	06.01.21

**PLANNING**

Project Title		<b>69 St. Augustine's Rd, NW1</b>		
Job No.	1268	Sheet Title	Proposed - Third Floor Plan	
Stage	Planning	Scale	1:50 @ A3	
Drawn By	JT	Date	23.11.2020	
Reviewed By	NL	CAD File Name	1268 - 69 St.Augustines Road-02-AP	

**nicholas lee architects ltd**

34A Rosslyn Hill, London NW3 1NH  
Tel: 020 7435 9315 www.nleearchitects.com

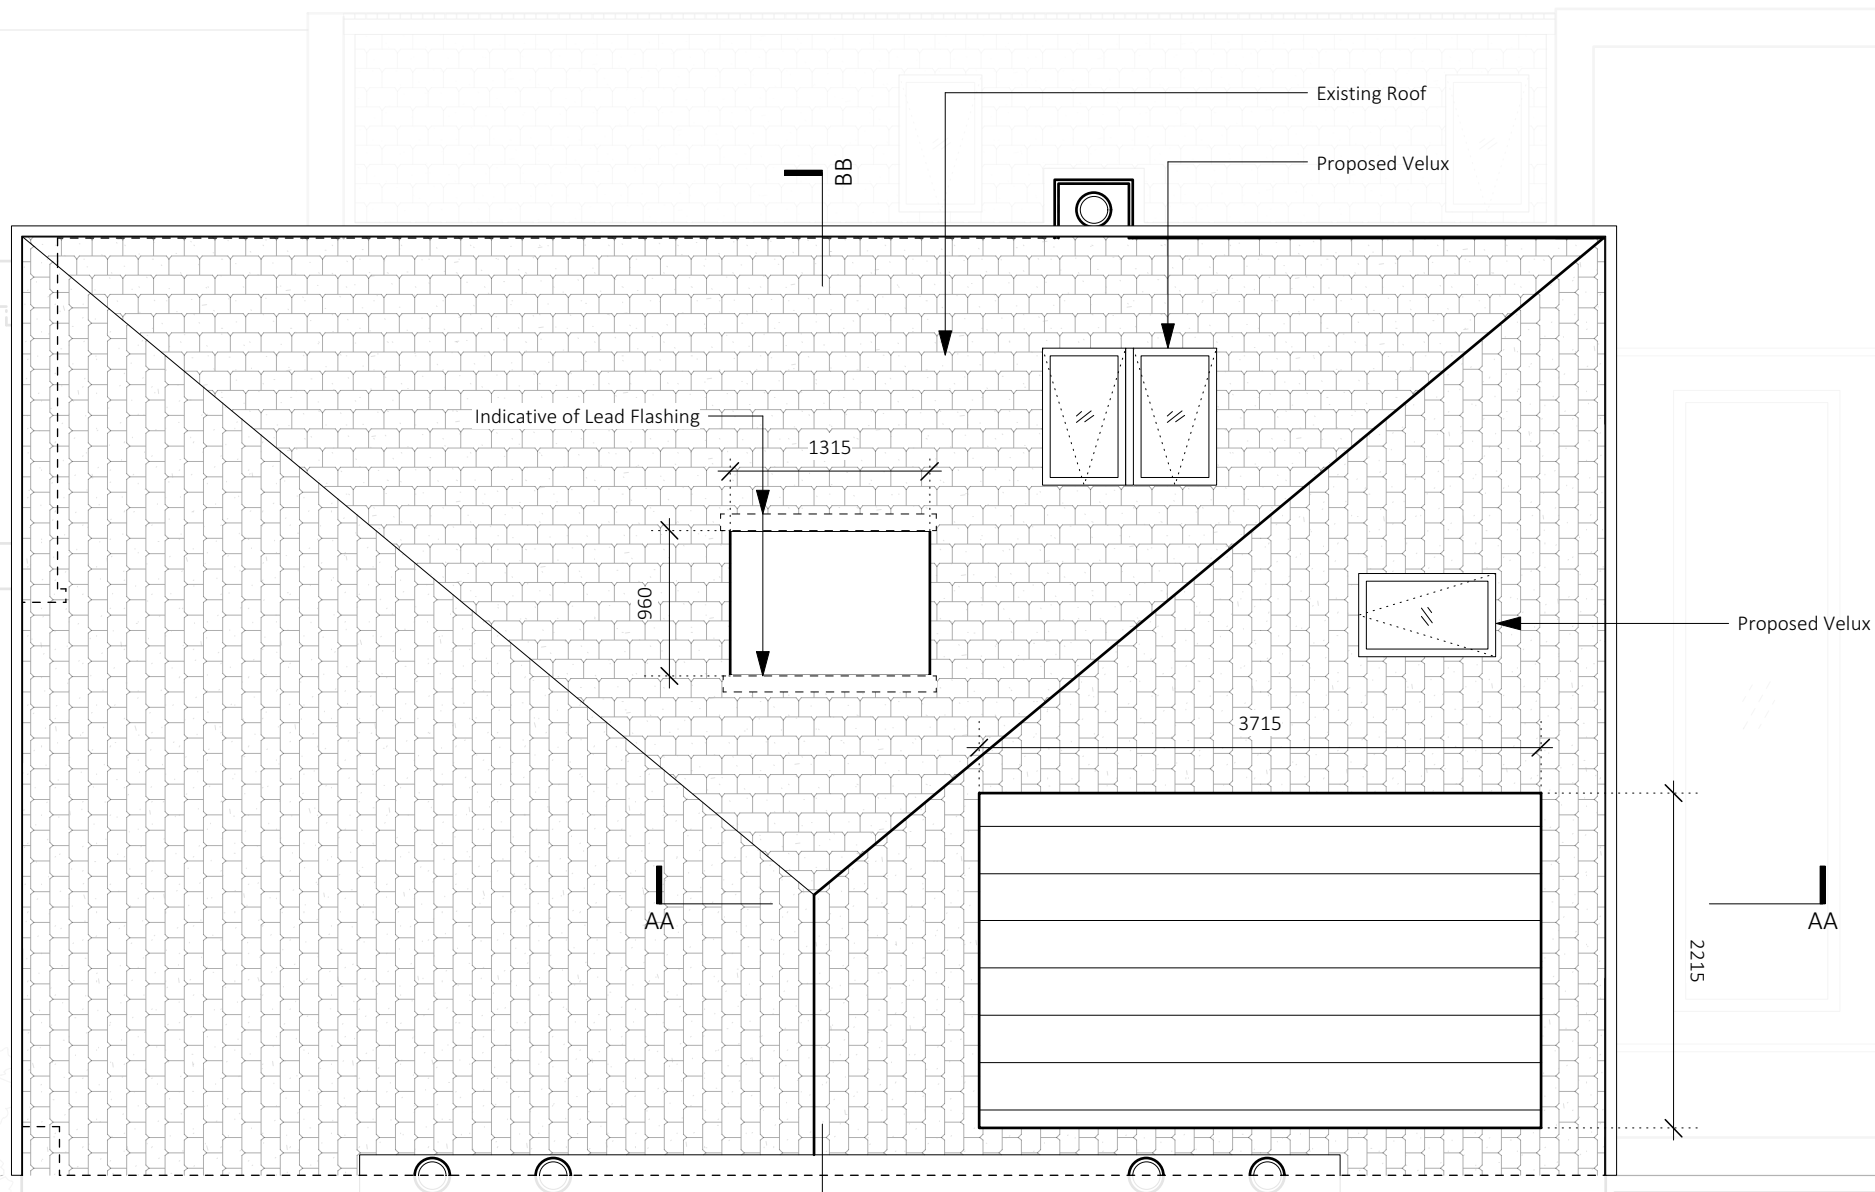

No.71 St Augustine Road

Revisions				
P1	Planning Revision	JT	NL	06.01.21

**PLANNING**



Project Title  
**69 St. Augustine's Rd, NW1**

Job No.	1268	Sheet Title	Proposed - Roof Plan
Stage	Planning	Scale	1:50 @ A3
Drawn By	JT	Date	23.11.2020
Reviewed By	NL	CAD File Name	1268 - 69 St.Augustines Road-03-AP

**nicholas lee architects ltd**


34A Rosslyn Hill, London NW3 1NH  
 Tel: 020 7435 9315 www.nleearchitects.com

Proposed - Roof Plan

  



Proposed - Rear Elevation

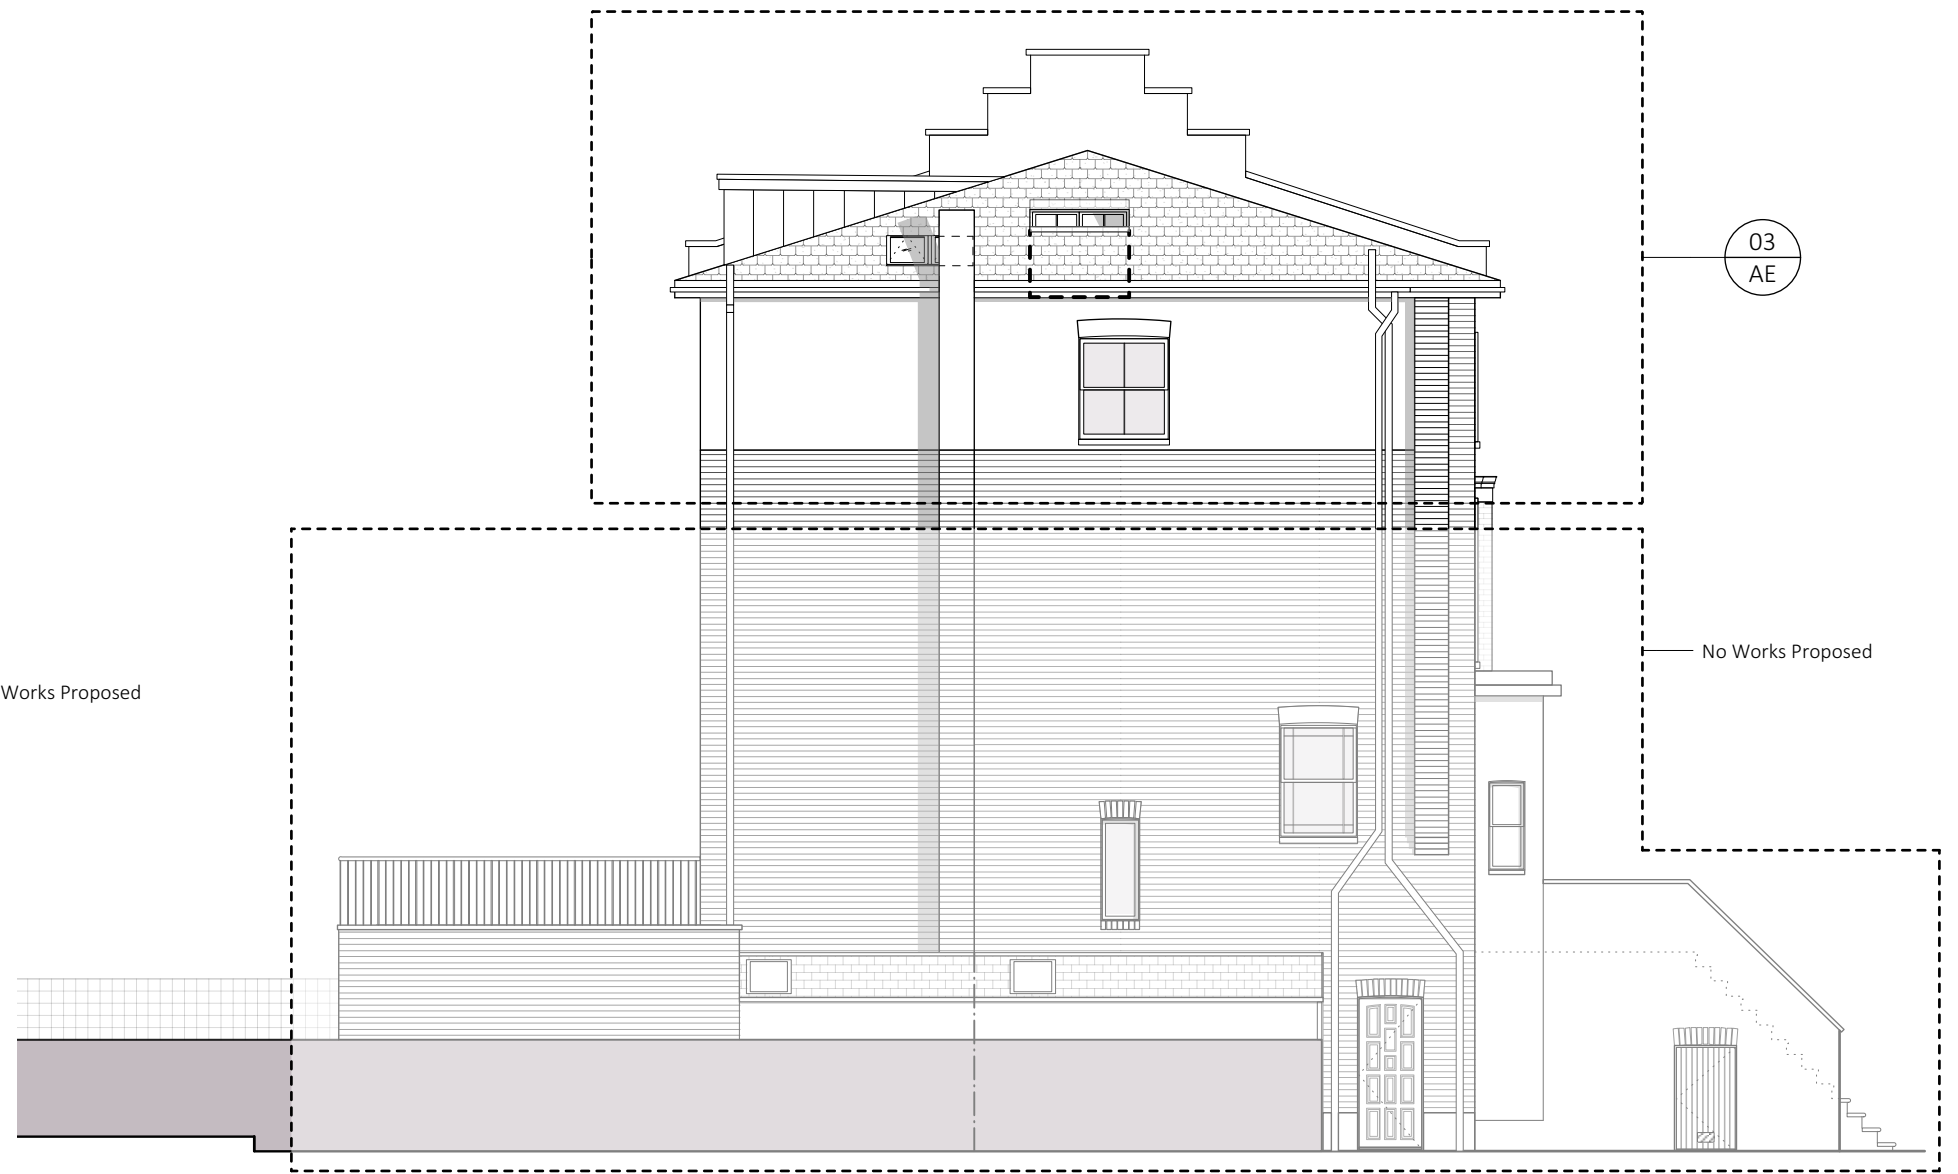

Proposed - Side Elevation




**PLANNING**


Project Title	
<b>69 St. Augustine's Rd, NW1</b>	
Job No.	Sheet Title
1268	Proposed - Rear & Side Elevation
Stage	Scale
Planning	1:100 @ A3
Drawn By	Date
JT	23.11.2020
Reviewed By	CAD File Name
NL	1268 - 69 St.Augustines Road-01-AE

**nicholas lee architects ltd**



34A Roslyn Hill, London NW3 1NH  
Tel: 020 7435 9315 www.nleearchitects.com

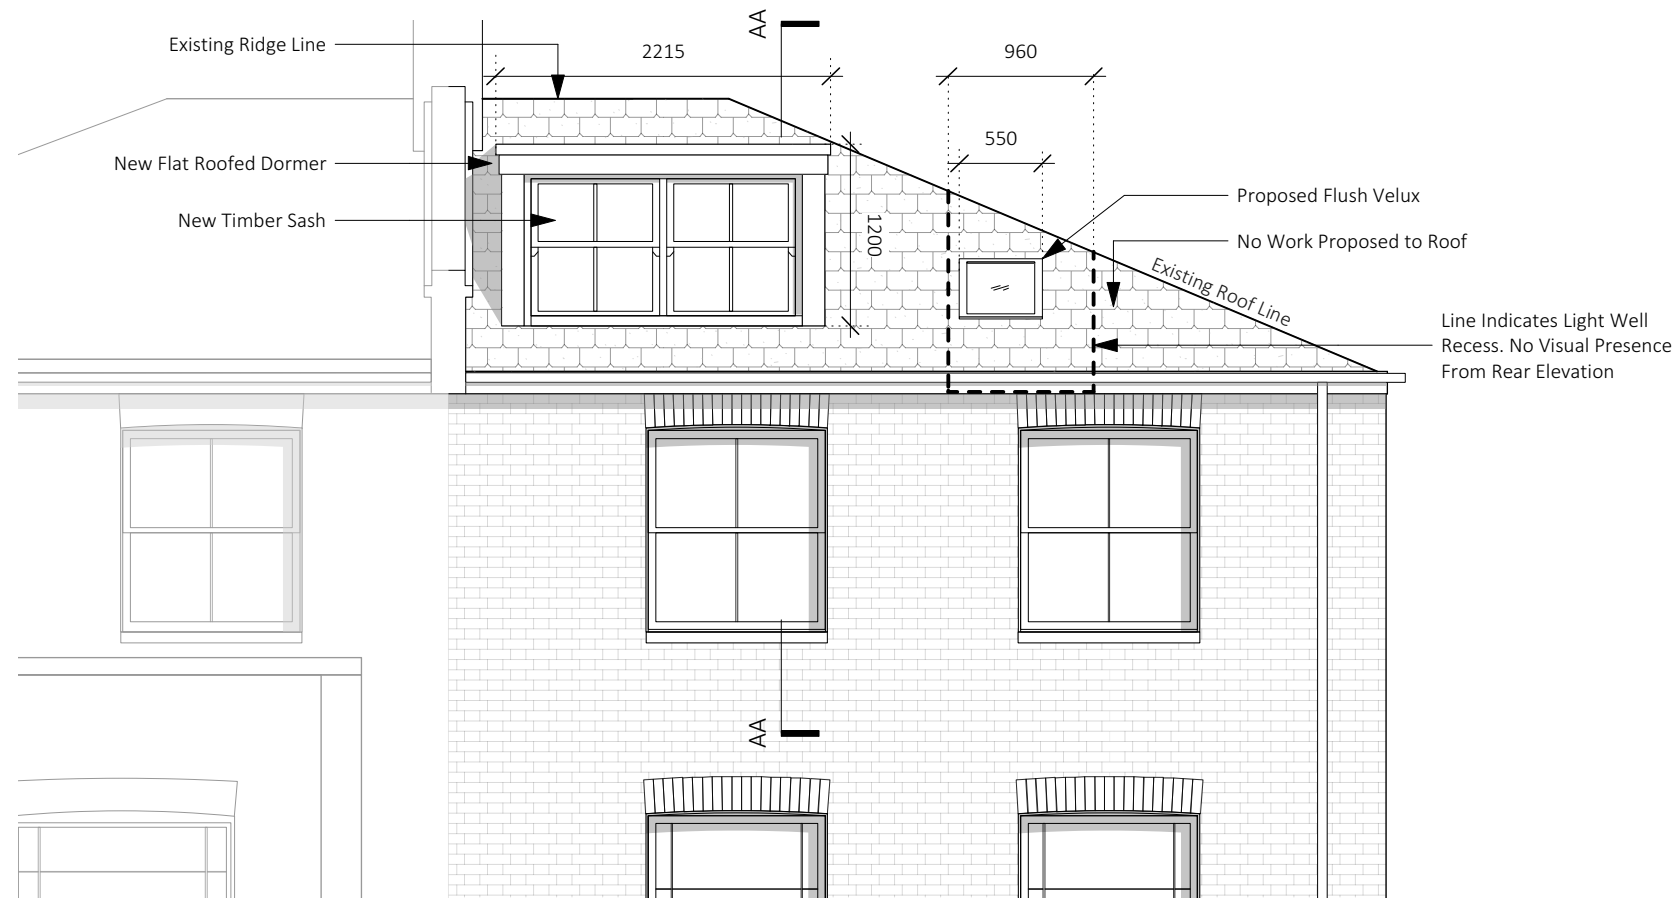

Proposed - Rear Elevation

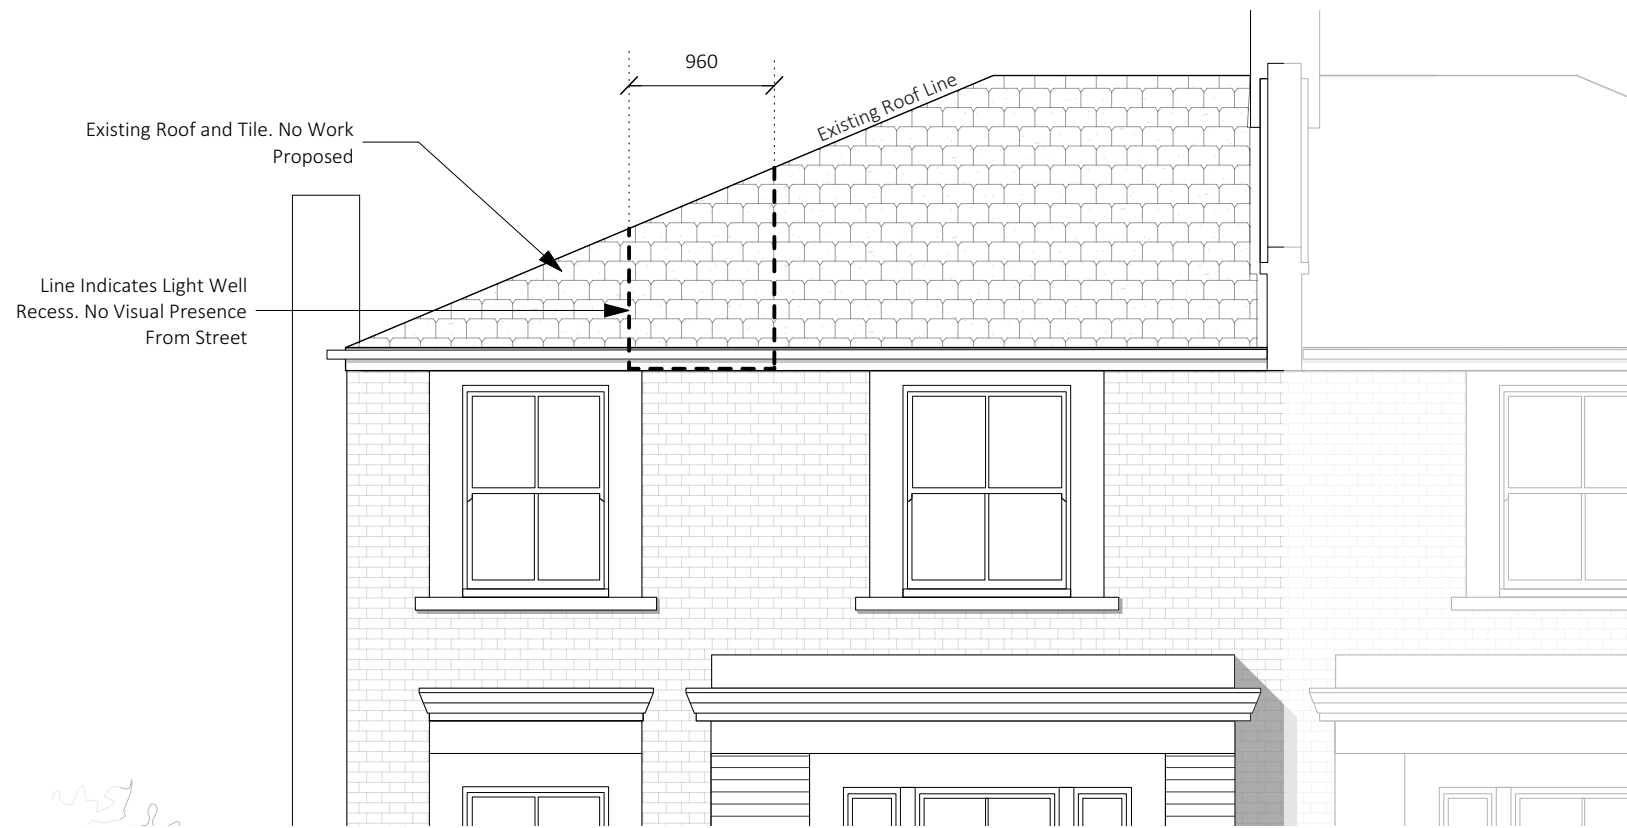

Proposed - Front Elevation

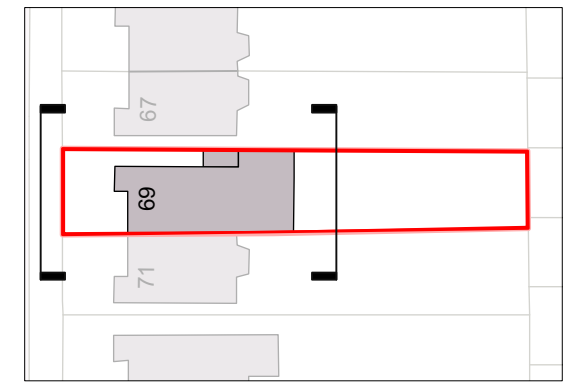 

Notes

- Do not scale from drawings
- Errors to be reported immediately to the Architect.
- To be read in conjunction with all relevant Architects, Services and Structural Engineers drawings.
- All existing site, tree and building information has been compiled from different sources.
- All dimensions to be checked on site.



Revisions


PLANNING

Project Title	
69 St. Augustine's Rd, NW1	
Job No.	Sheet Title
1268	Proposed - Front & Rear Elevation
Stage	Scale
Planning	1:50 @ A3
Drawn By	Date
JT	23.11.2020
Reviewed By	CAD File Name
NL	1268 - 69 St. Augustines Road-02-AE

**nicholas lee architects ltd**


34A Rosslyn Hill, London NW3 1NH  
Tel: 020 7435 9315 www.nleearchitects.com

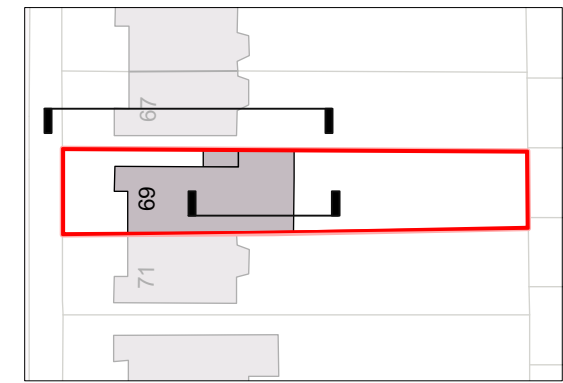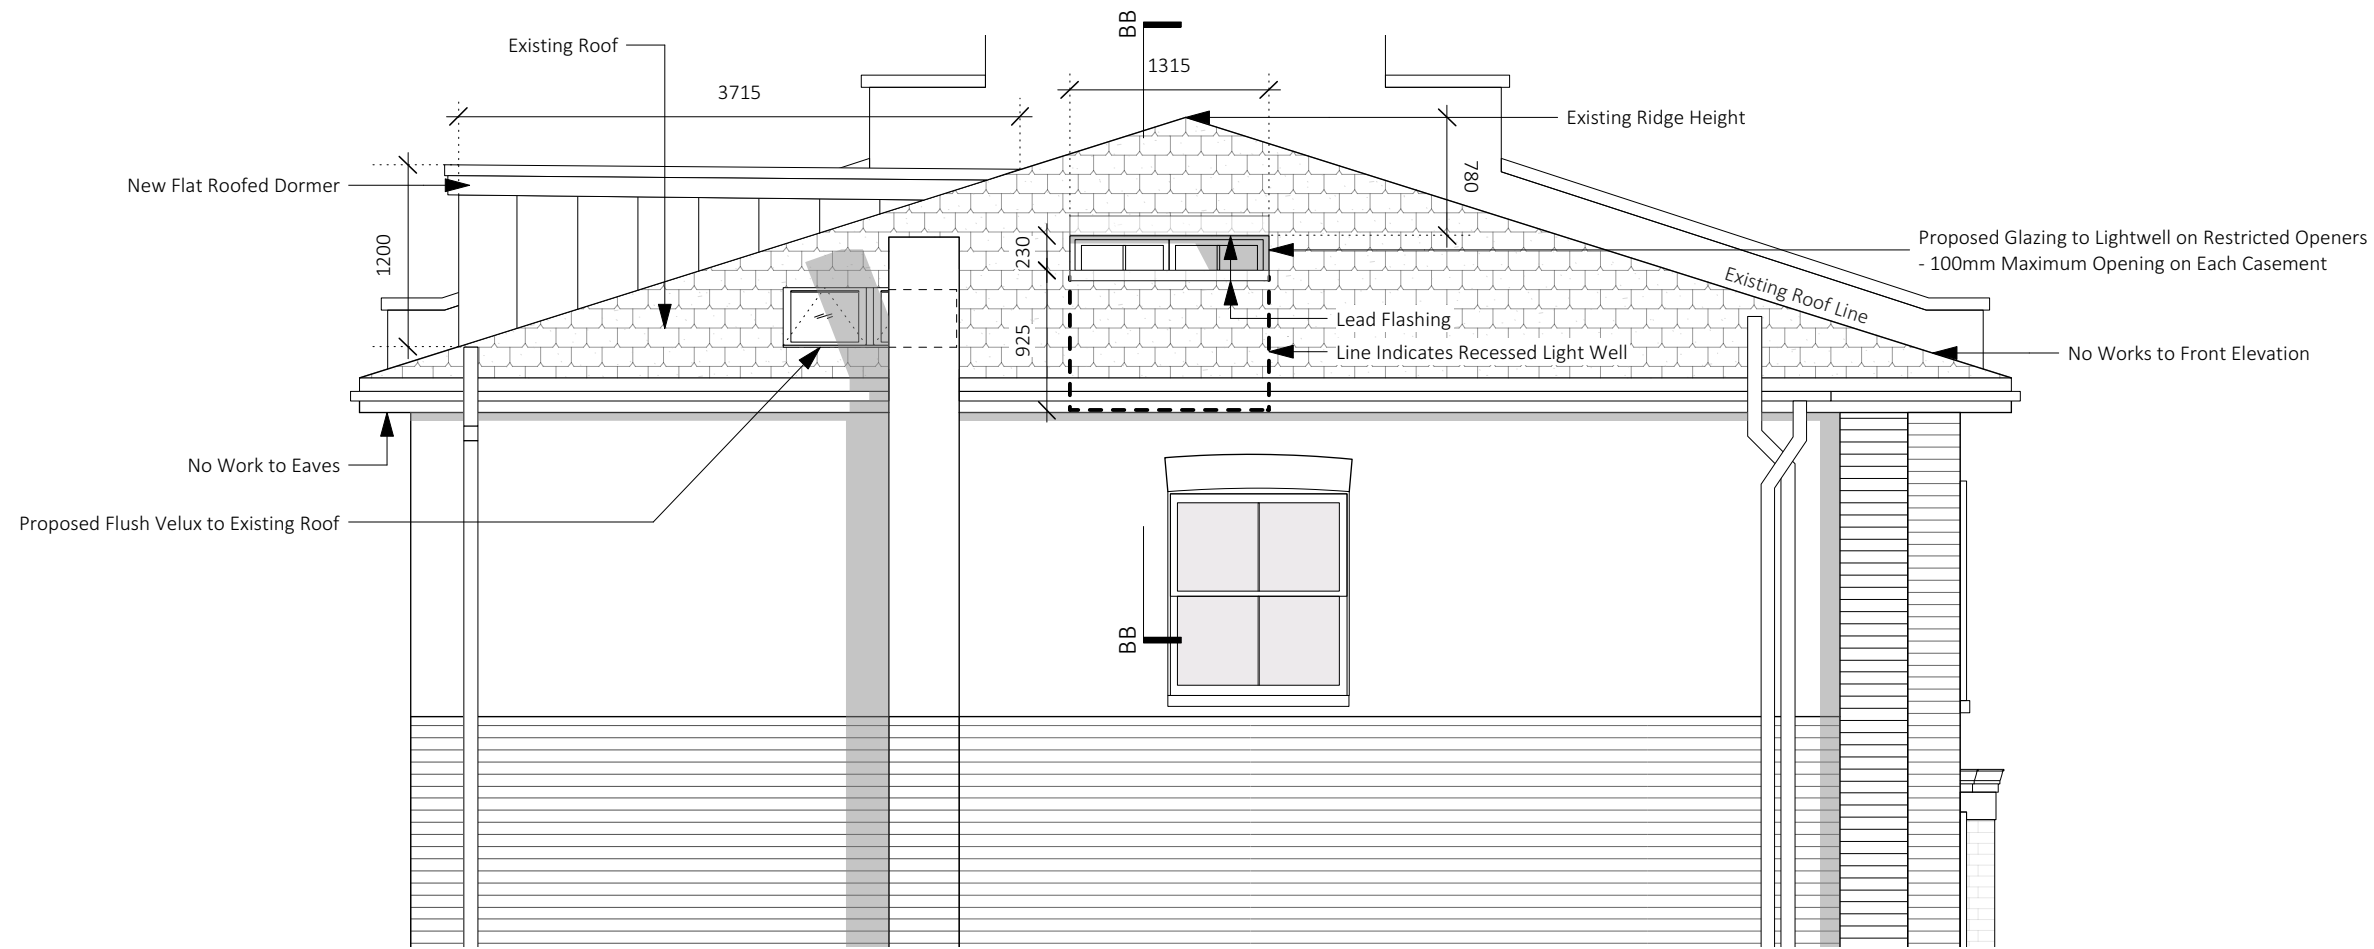


**Notes**

Do not scale from drawings  
 Errors to be reported immediately to the Architect.  
 To be read in conjunction with all relevant Architects, Services and Structural Engineers drawings.  
 All existing site, tree and building information has been compiled from different sources.  
 All dimensions to be checked on site.

**Proposed - Side Elevation**

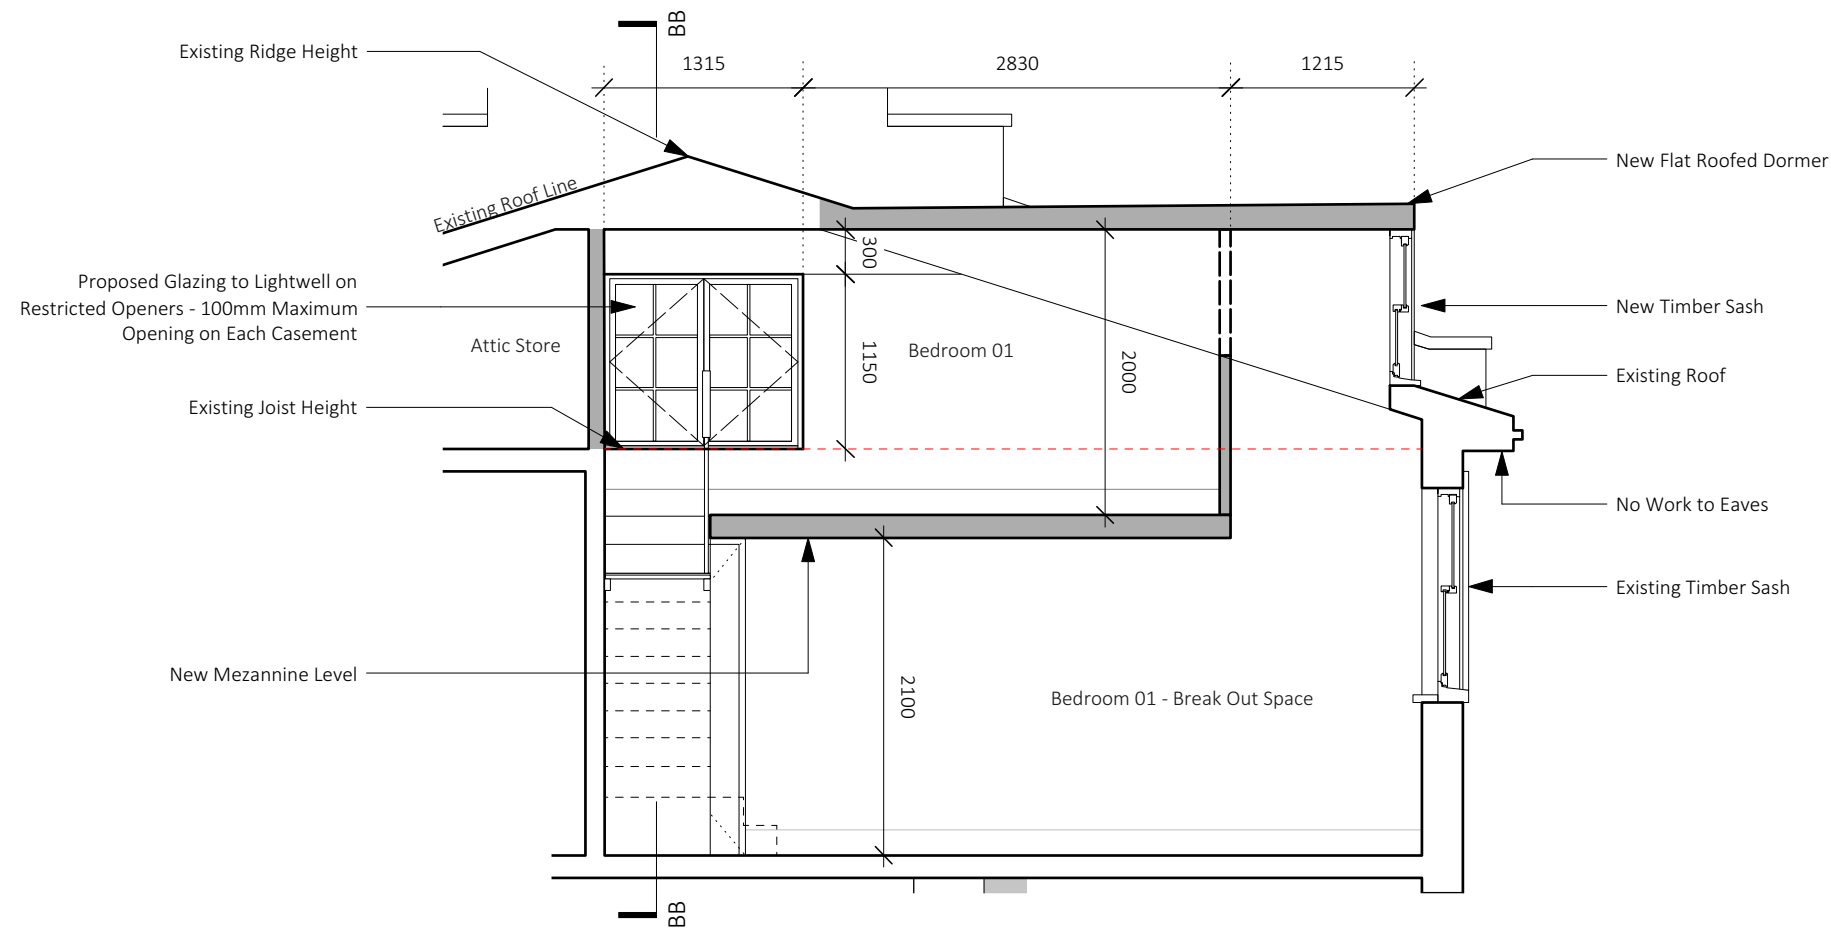

**Proposed - Section AA**

 

**Revisions**


P1	Planning Revision	JT	NL	06.01.21
----	-------------------	----	----	----------

**PLANNING**


Project Title		<b>69 St. Augustine's Rd, NW1</b>	
Job No.	1268	Sheet Title	Proposed - Side Elevation & Section AA
Stage	Planning	Scale	1:50 @ A3
Drawn By	JT	Date	23.11.2020
Reviewed By	NL	CAD File Name	1268 - 69 St.Augustines Road-03-AE

**nicholas lee architects ltd**


34A Rosslyn Hill, London NW3 1NH  
 Tel: 020 7435 9315 www.nleearchitects.com

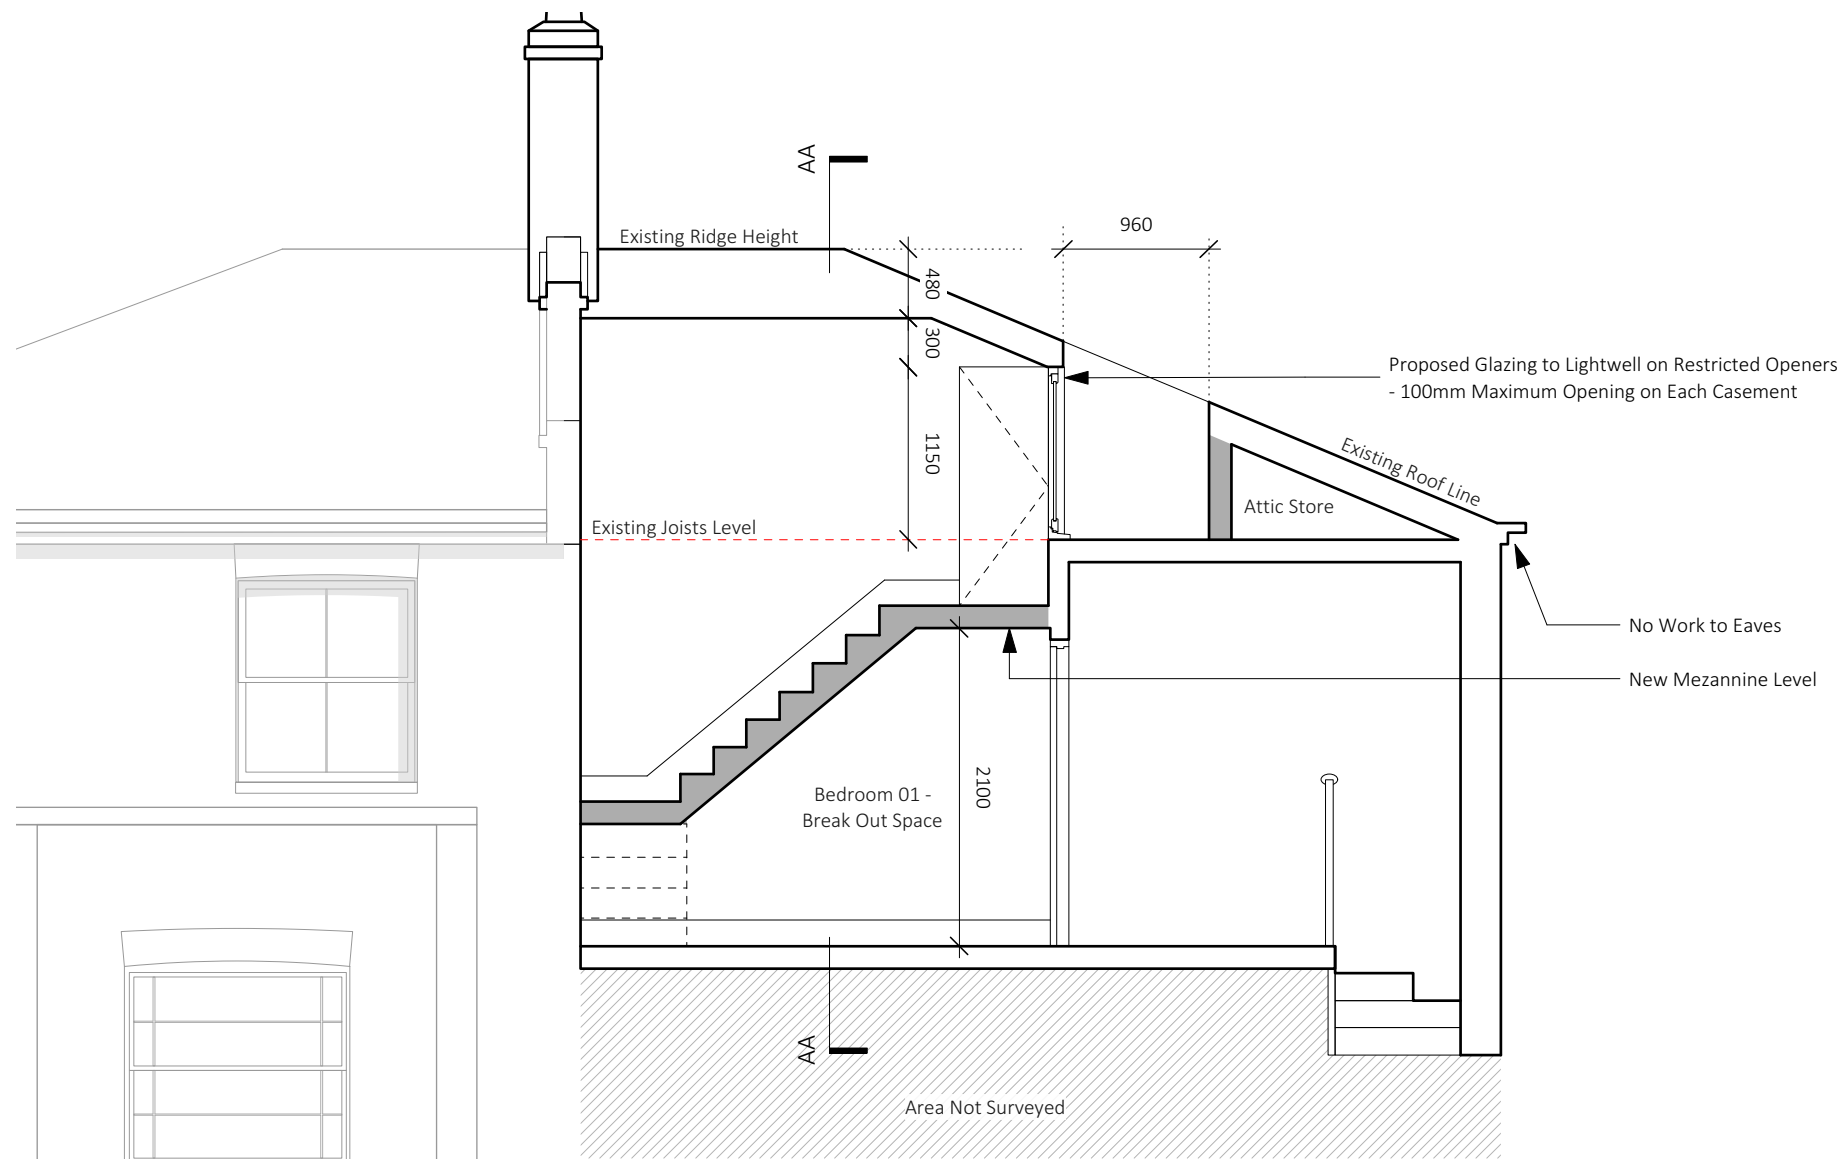

Proposed - Section BB

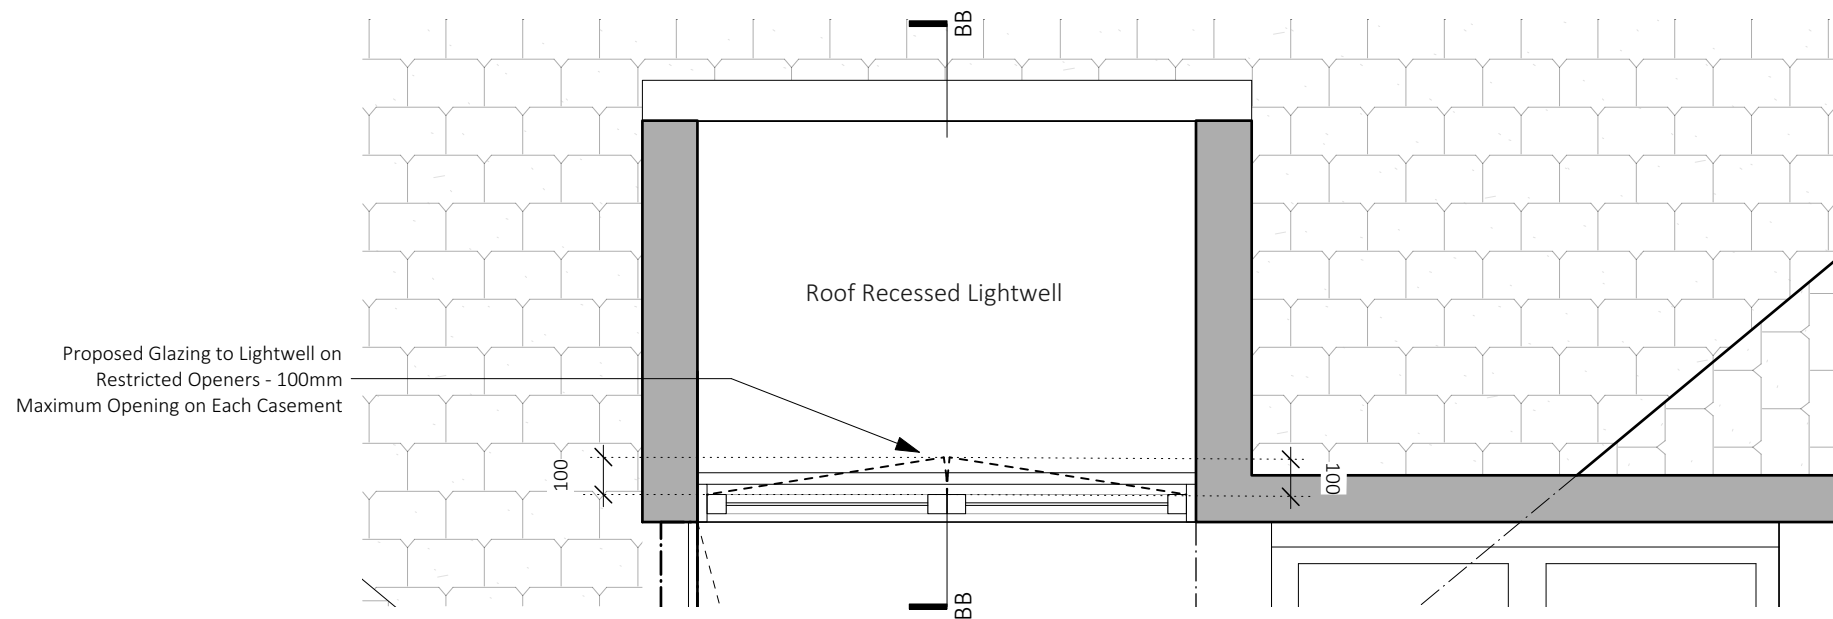

Proposed - Window Restrictor Diagram 1:20

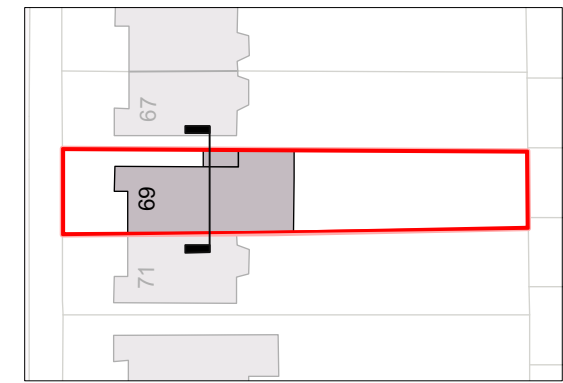

**Notes**

- Do not scale from drawings
- Errors to be reported immediately to the Architect.
- To be read in conjunction with all relevant Architects, Services and Structural Engineers drawings.
- All existing site, tree and building information has been compiled from different sources.
- All dimensions to be checked on site.

**Revisions**


**PLANNING**

Project Title	
<b>69 St. Augustine's Rd, NW1</b>	
Job No.	Sheet Title
1268	Proposed - Section BB & Restrictor
Stage	Scale
Planning	1:50 @ A3
Drawn By	Date
JT	06.01.2021
Reviewed By	CAD File Name
NL	1268 - 69 St.Augustines Road-01-AS

**nicholas lee architects ltd**

34A Rossllyn Hill, London NW3 1NH  
Tel: 020 7435 9315 www.nleearchitects.com