

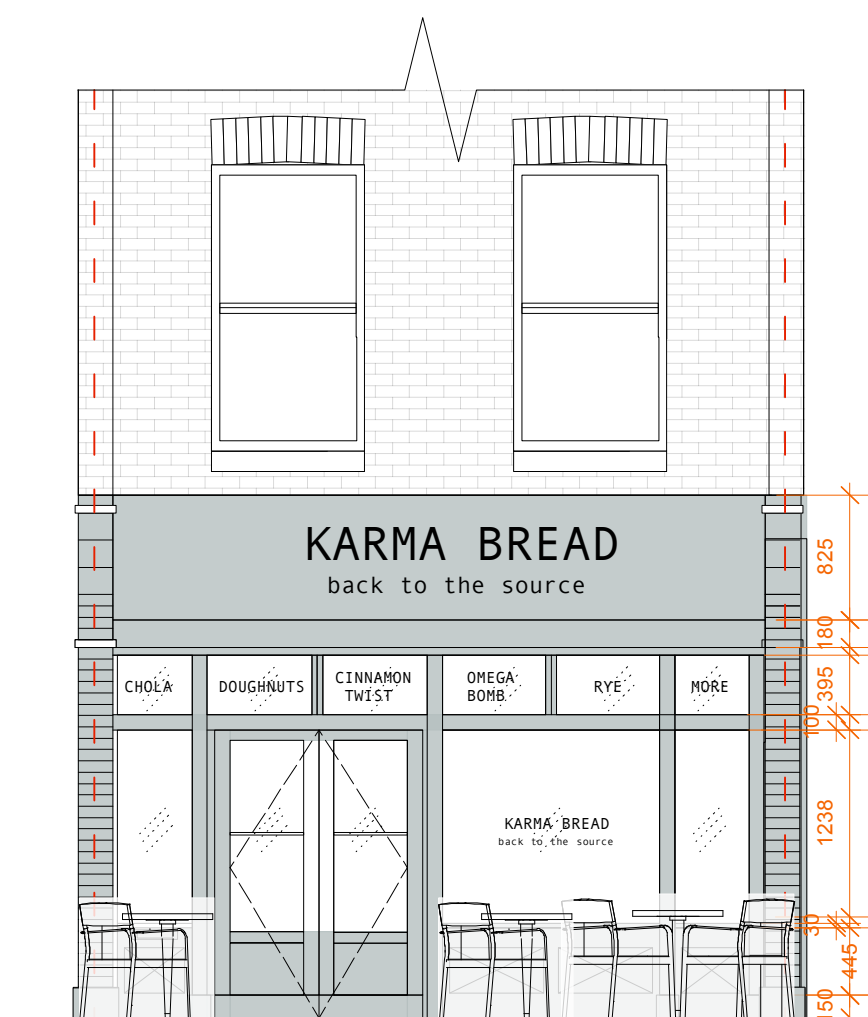


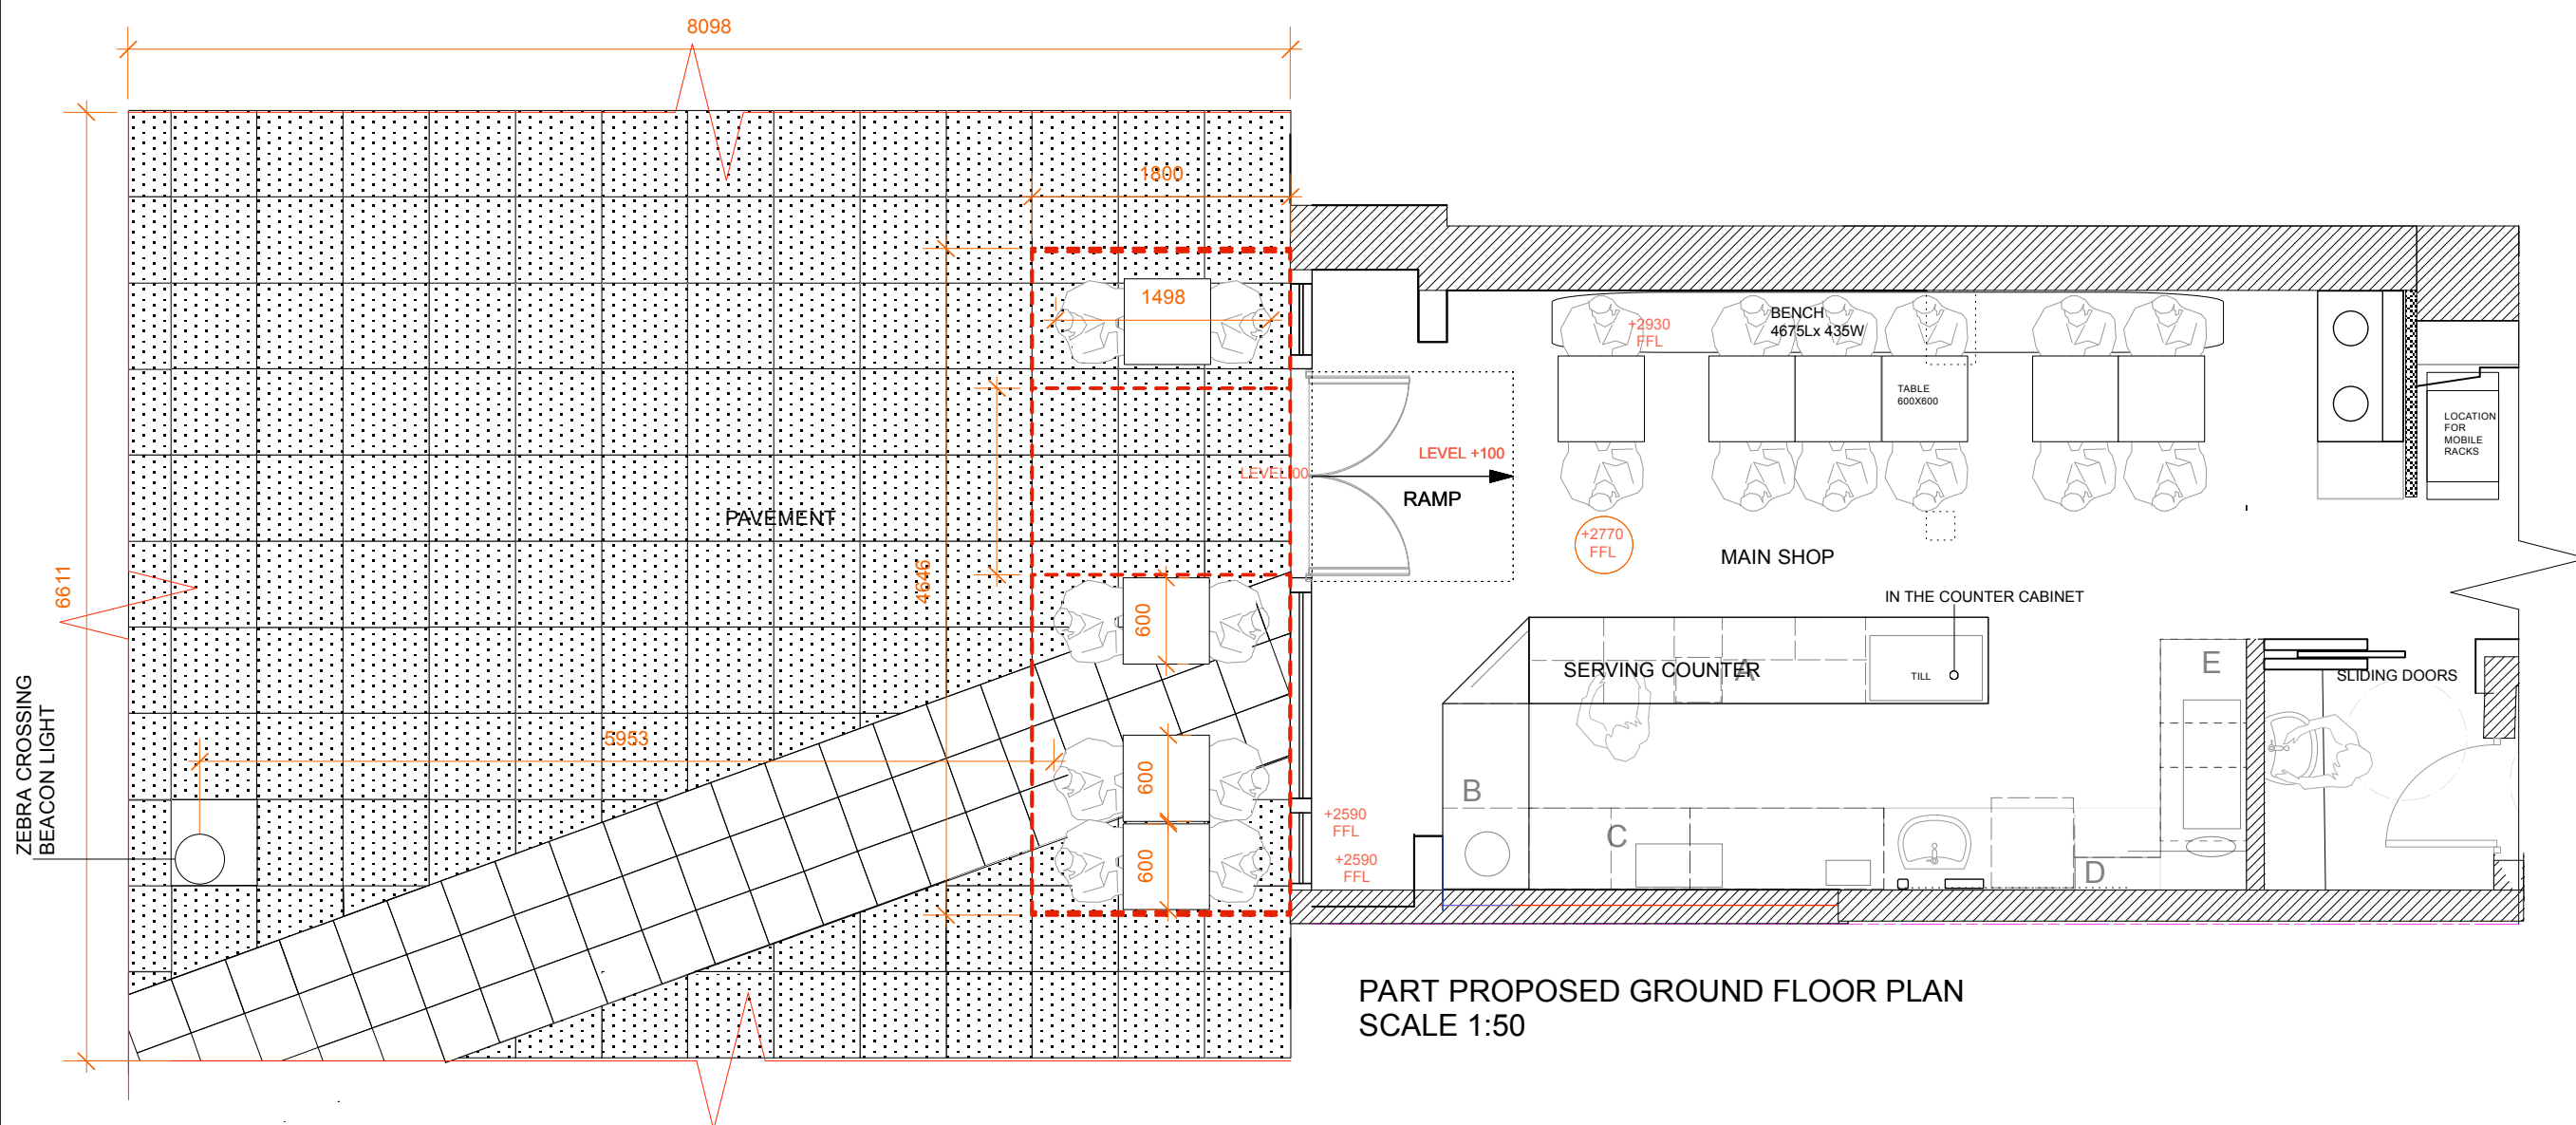

GENERAL NOTES:

EXTERNAL SURFACE KEY

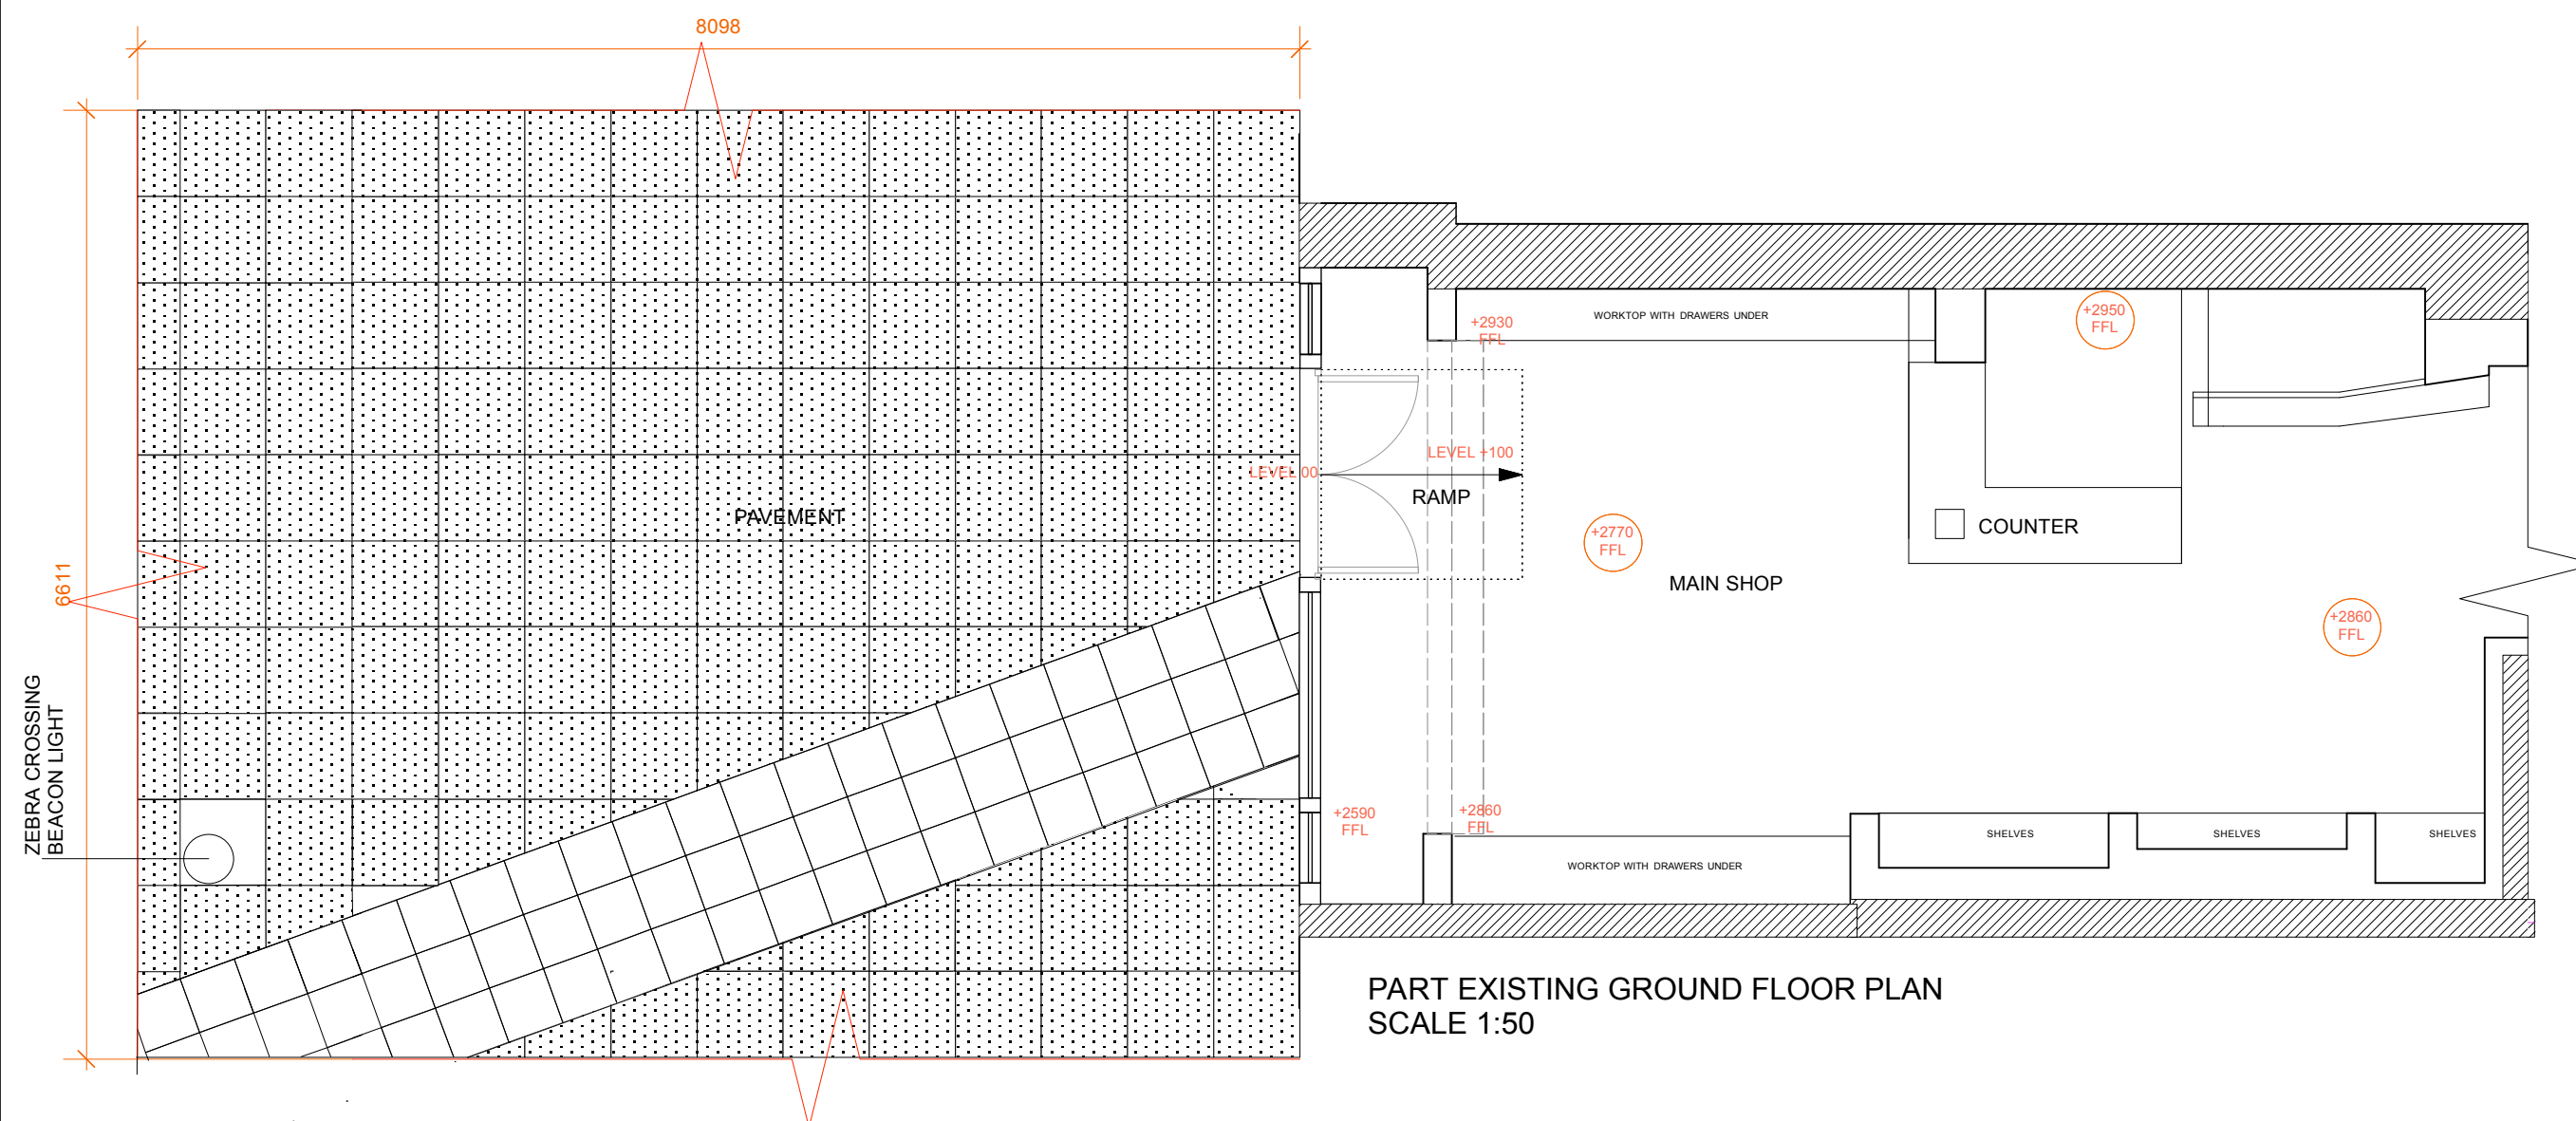

CONCRTE PAVING STONES



TACTILE PAVING STONES



DEMARCATION OF PROPOSED
EXTERNAL SEATING



PROPOSED DIMENSION
OF TABLE 600X600X720H MM



PROPOSED DIMENSION
OF CHAIRS 410WX410DX950H MM



ZEBRA CROSSING
BEACON LIGHT

REVISION NOTES:

1- DIMENSIONS OF TABLES AND CHAIRS ADDED

2- ZEBRA CROSSING BEACON LIGHT ADDED

ZEINA KHOURY

ADDRESS: 60 HEATH VIEW, LONDON N2 0QB
TEL: 0796 70 27 427 - 0208 444 61 88
EMAIL: zgkhoury@icloud.com

NOTE:

DO NOT SCALE FROM THIS DRAWING. ONLY
WRITTEN DIMENSIONS TO BE USED. ALL
DIMENSIONS ARE IN MILLIMETERS.
INCONSISTENCIES ARE TO BE REPORTED TO THE
ARCHITECT IMMEDIATELY

EXISTING AND PROPOSED DRAWINGS

SITE:
13 SOUTH END ROAD,
HAMPSTEAD, LONDON,
NW3 2PT

DATE: MARCH 2015

CLIENT: TAMI ISAACS PEARCE

DRAWN BY: ZK

PROJECT:

SCALE: 1:50 @ A1

TABLES AND CHAIRS ON THE HIGHWAY

REVISION NUMBER

DRAWING:
PART EXISTING & PROPOSED GROUND
FLOOR PLANS, PART EXISTING &
PROPOSED FRONT ELEVATIONS

REVISION DATE : 6/6/2015

REVISED IN ACCORDANCE WITH PLANNING
OFFICERS LICENSING DEPARTMENT
COMMENTS FOR VALIDATION

