

PROJECT

27 ULYSSES ROAD
LONDON
NW6 1ED

CLIENT

T. BONIEK
A. GOISIS

DATE

8/01/2021

SCALE

1:1250 @ A3 - 1:500 @ A3

DRAWING TITLE

LOCATION PLAN
SITE PLAN

NOTES

Copyright 2020 - Eca Studio Ltd
Do not scale this drawing. All dimensions to be checked on site.
All work must comply with relevant British Standards and Building
Regulations requirements. Drawing errors and omissions to be
reported to the architect. All drawings to be read in conjunction
with SE structural information. Any discrepancies to be reported
immediately.

PROJECT REFERENCE


TAH

DRAWING No

EX01



1 Location Plan
EX01 SCALE 1:1250

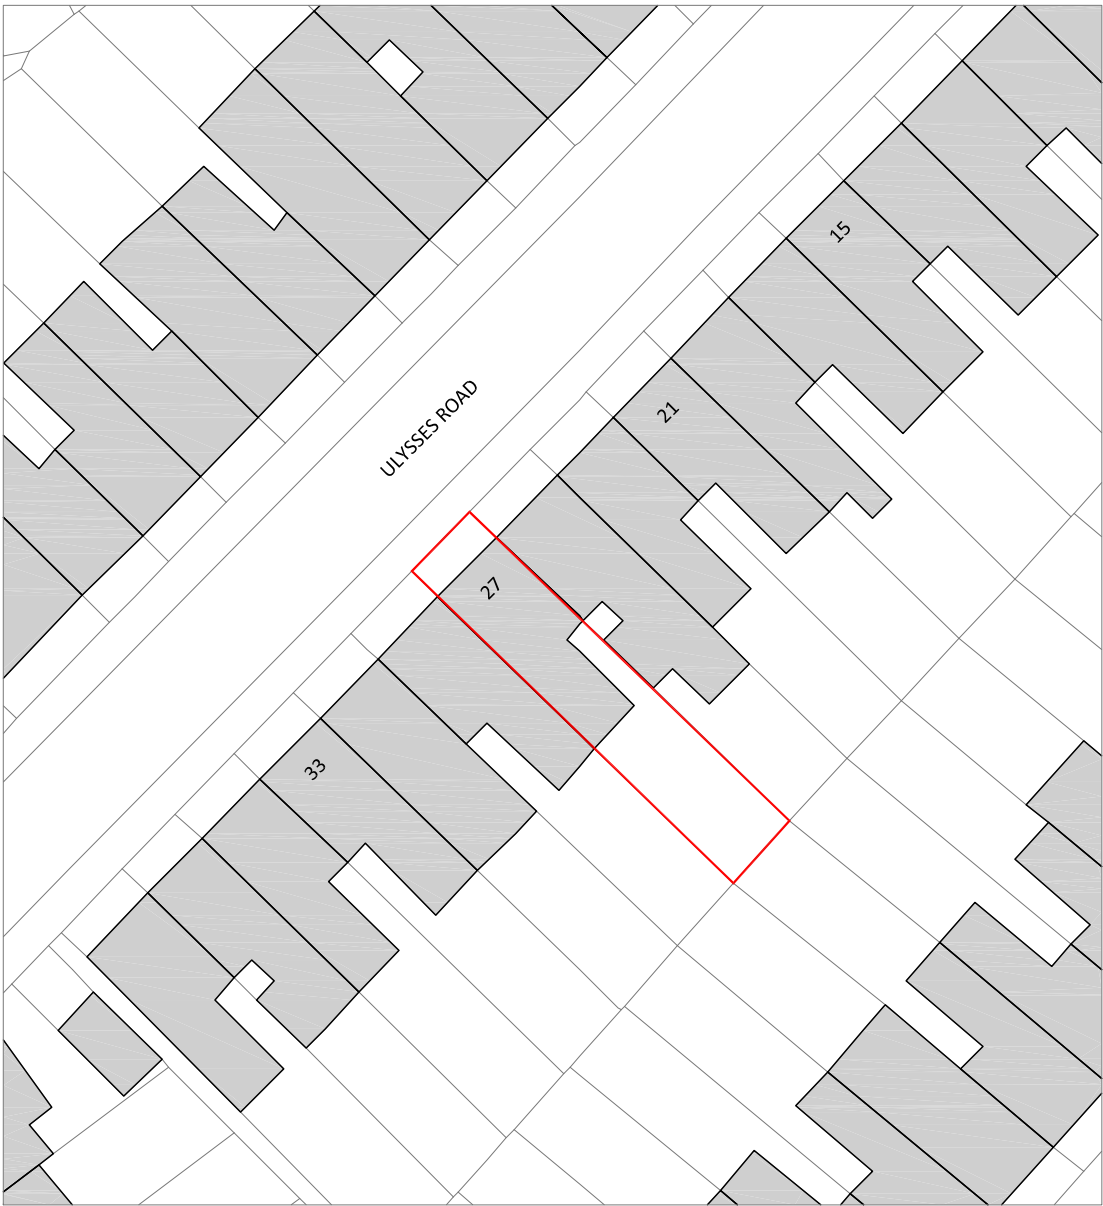

2 Site Plan
EX01 SCALE 1:500