



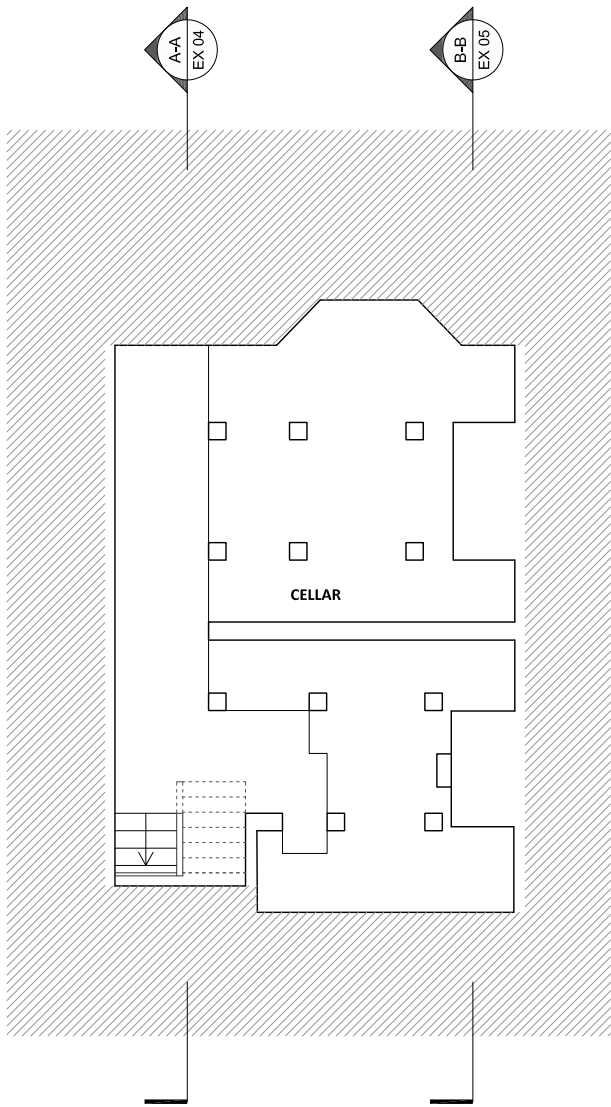


1
EX02

Cellar Floor Plan
SCALE 1:100

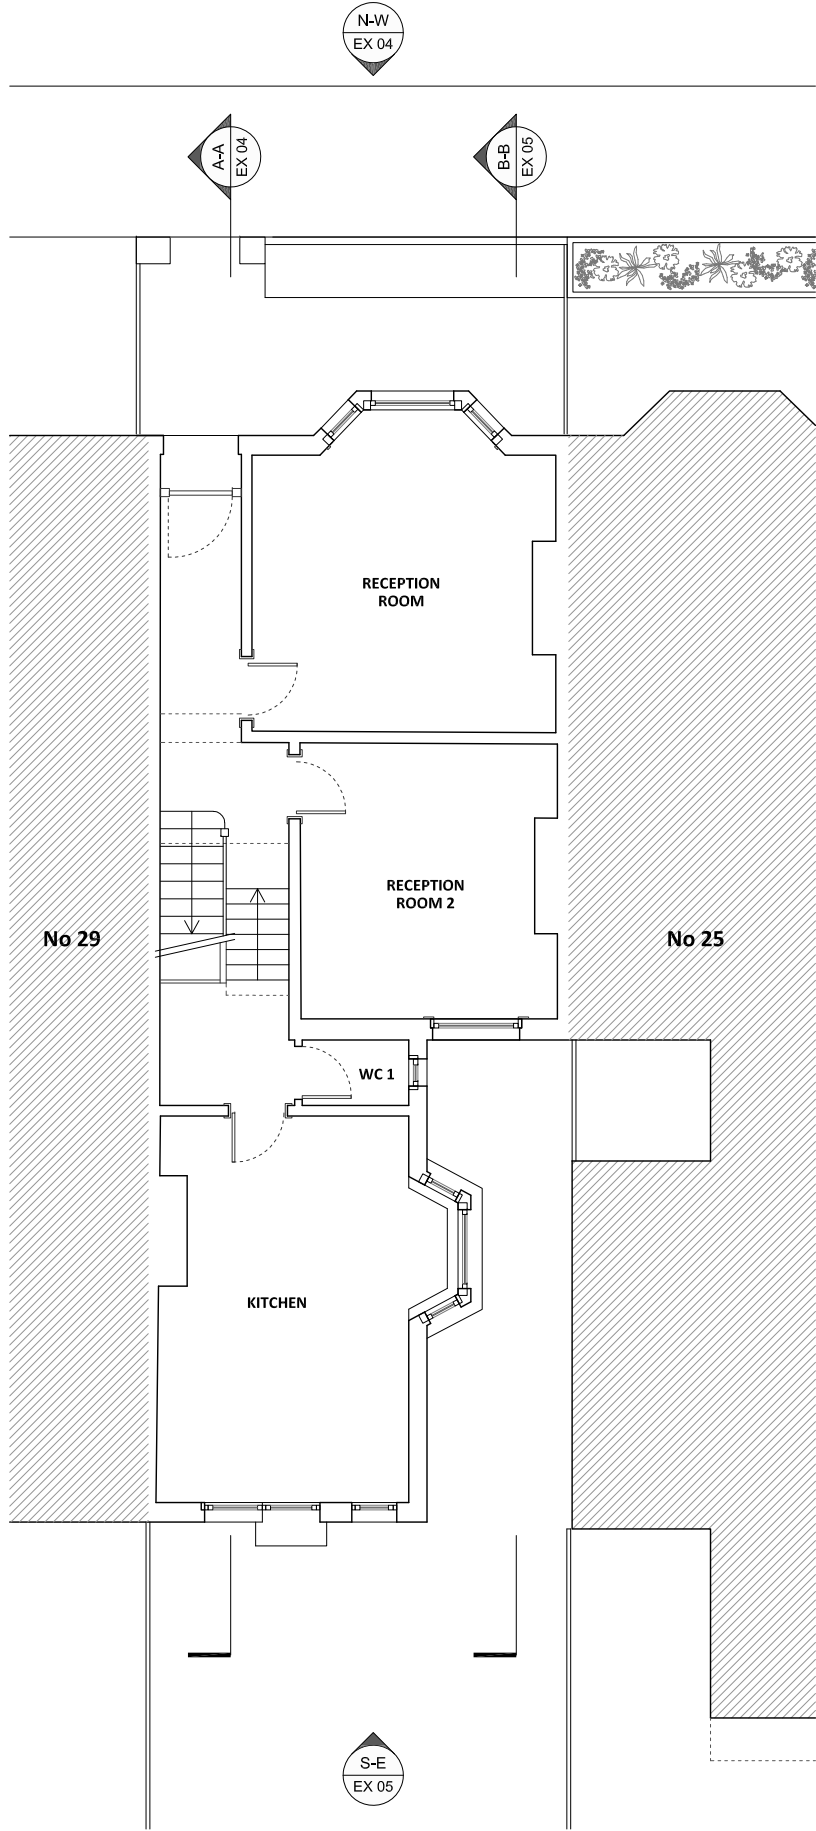


2
EX02

Ground Floor Plan
SCALE 1:100

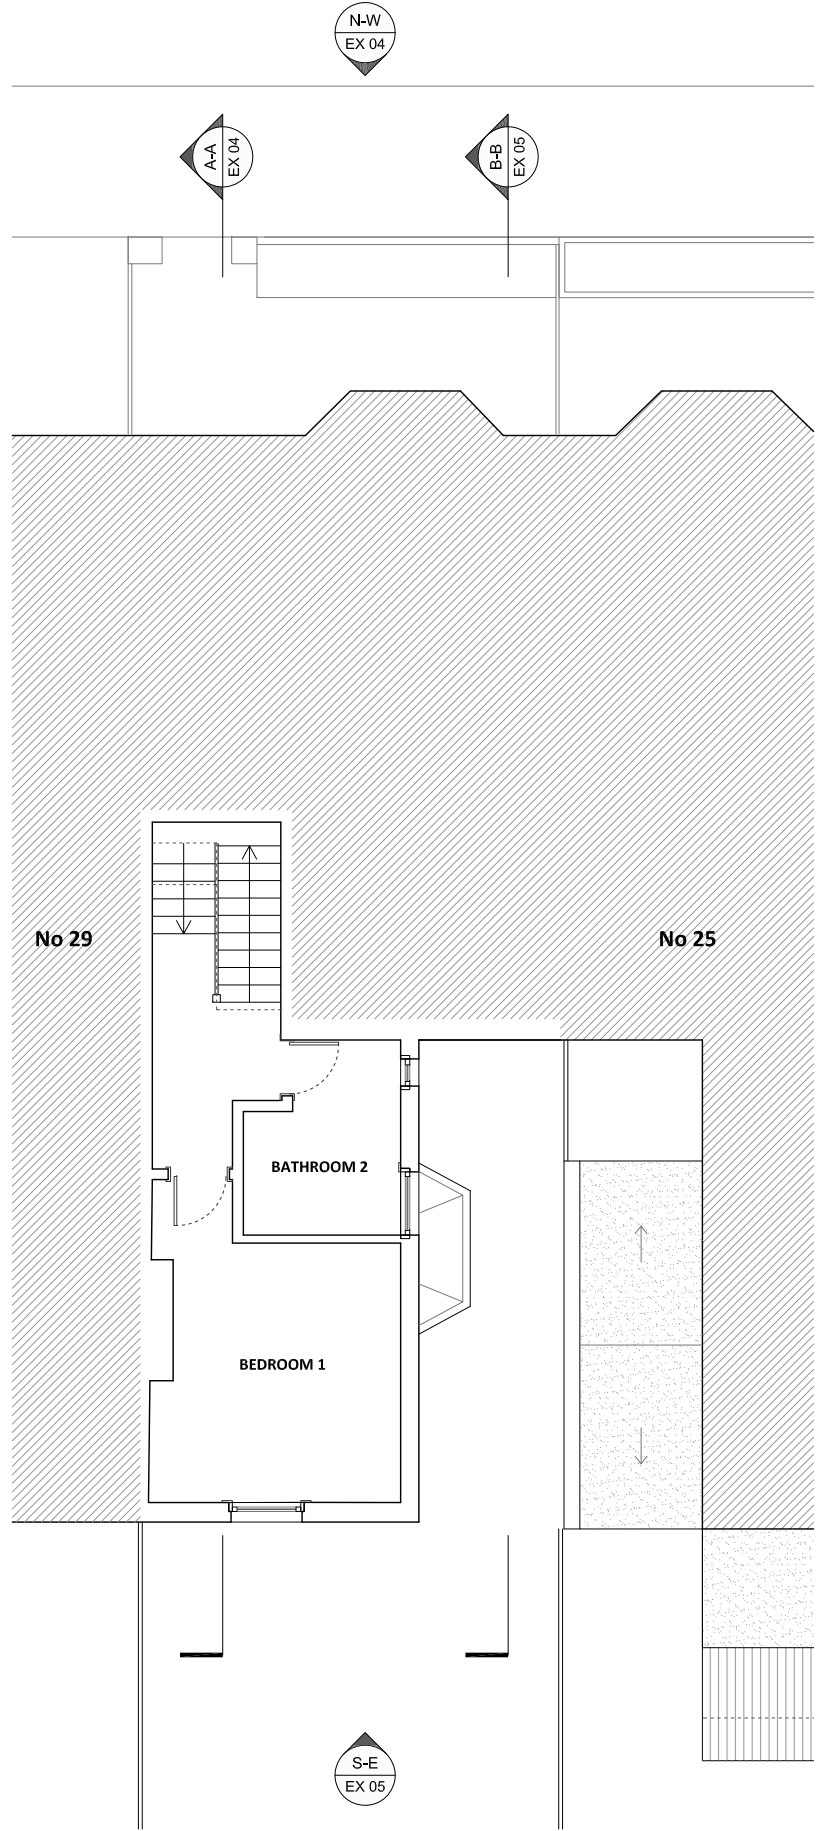

3
EX02

Mezzanine Floor Plan
SCALE 1:100

 

Eca Studio Ltd

W: www.ecastudio.com
T: +44 (0)7552010507
E: info@ecastudio.com

PROJECT

27 ULYSSES ROAD
LONDON
NW6 1ED

CLIENT

T. BONIEK
A. GOISIS

DATE

8/01/2021

SCALE

1:100 @ A3

DRAWING TITLE

EXISTING
CELLAR FLOOR PLAN
GROUND FLOOR PLAN
MEZZANINE FLOOR PLAN

NOTES


Copyright 2020 - Eca Studio Ltd
Do not scale this drawing. All dimensions to be checked on site.
All work must comply with relevant British Standards and Building
Regulations requirements. Drawing errors and omissions to be
reported to the architect. All drawings to be read in conjunction
with SE structural information. Any discrepancies to be reported
immediately.

PROJECT REFERENCE


TAH

DRAWING No


EX02

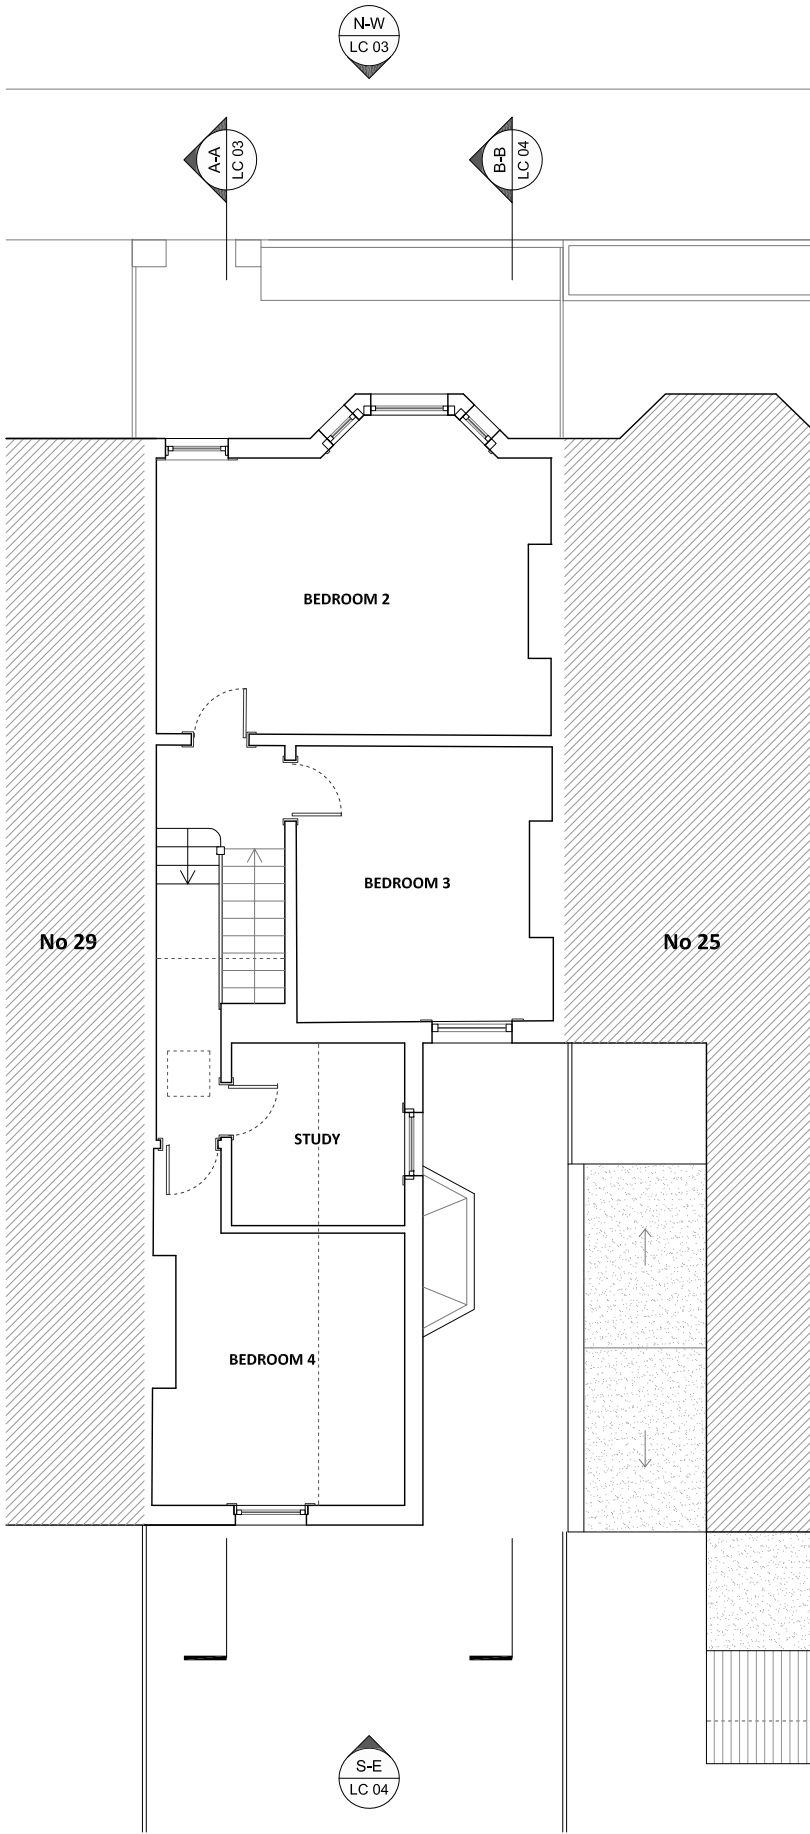


1 First Floor Plan
EX03 SCALE 1:100

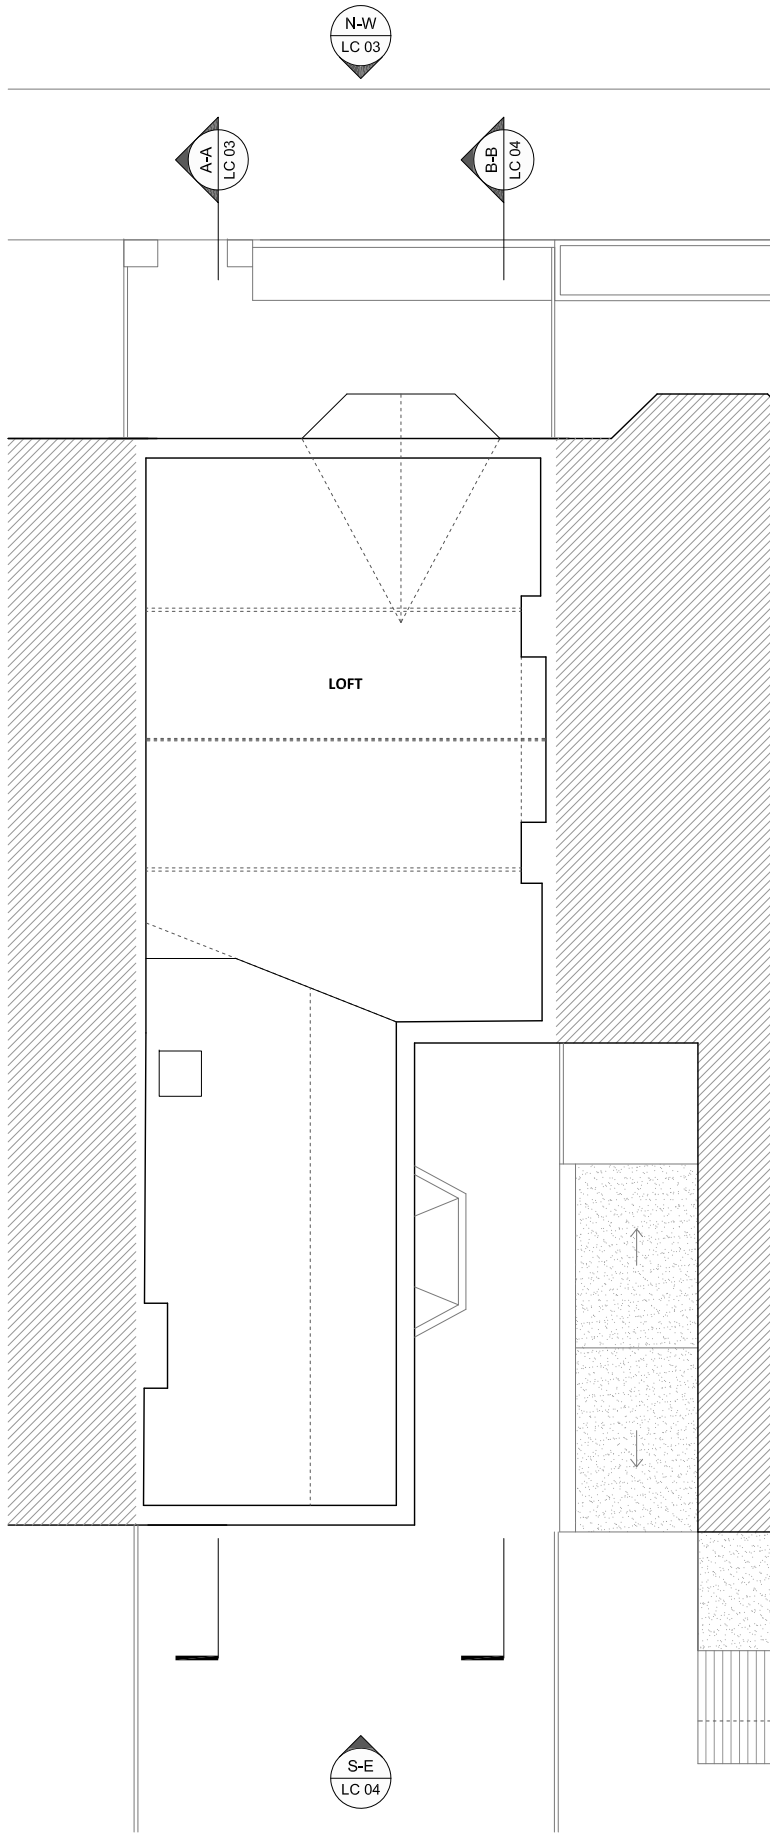

2 Loft Plan
EX03 SCALE 1:100

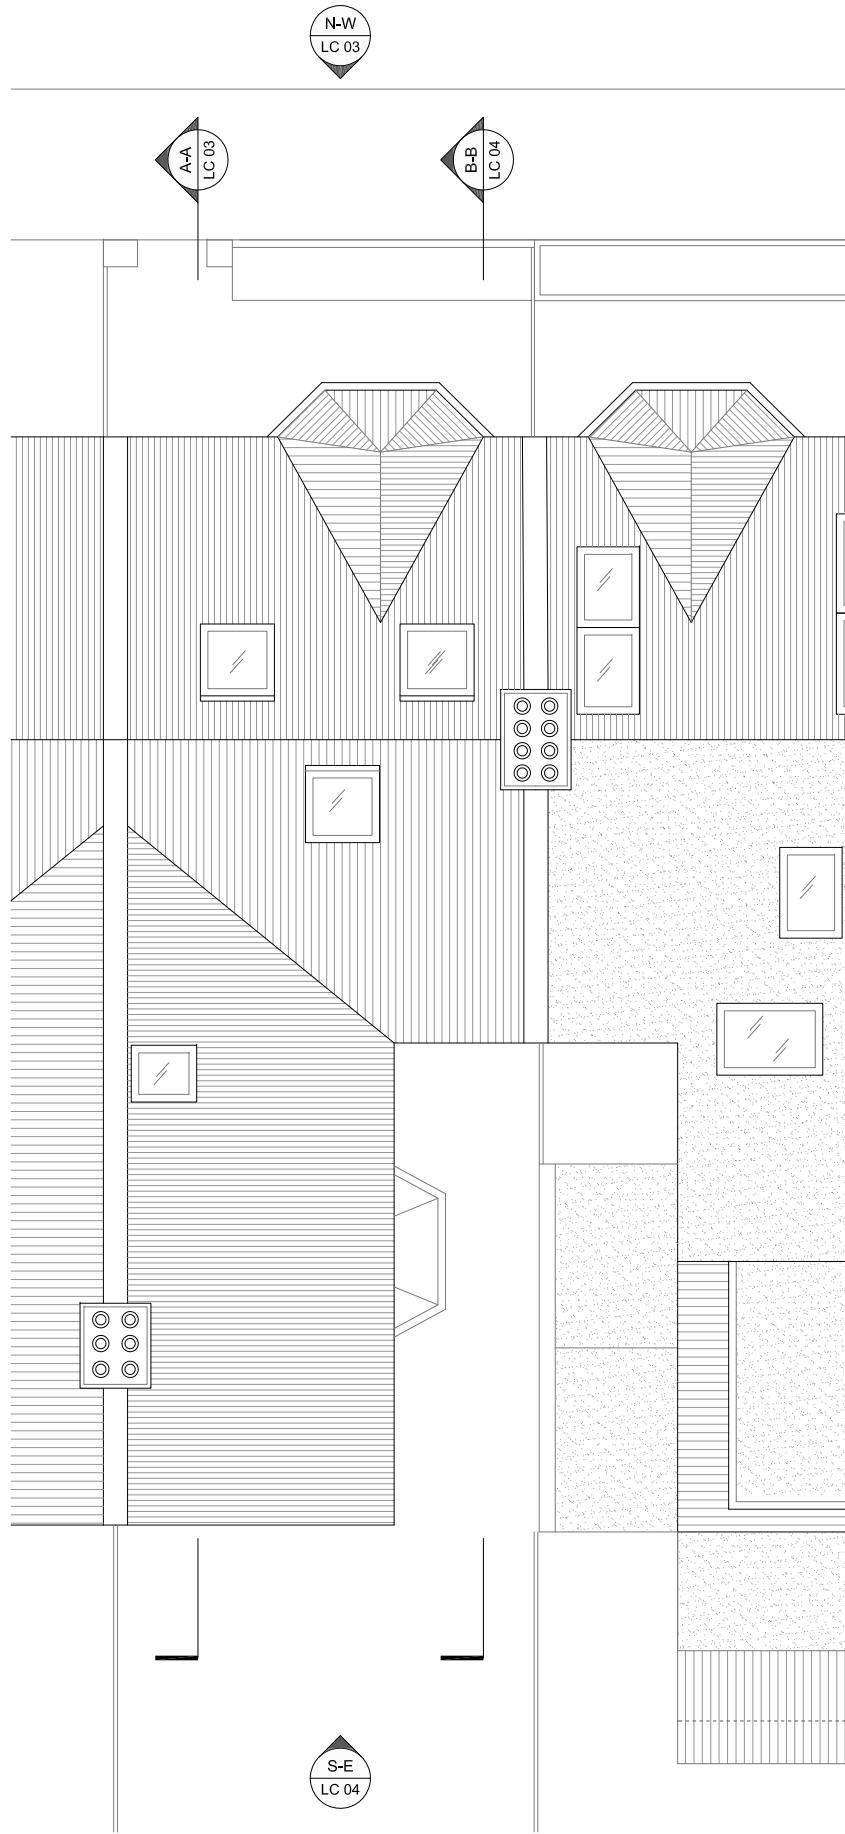

3 Roof Plan
EX03 SCALE 1:100

 

Eca Studio Ltd

W: www.ecastudio.com
T: +44 (0)7552010507
E: info@ecastudio.com

PROJECT

27 ULYSSES ROAD
LONDON
NW6 1ED

CLIENT

T. BONIEK
A. GOISIS

DATE

8/01/2021

SCALE

1:100 @ A3

DRAWING TITLE

EXISTING
FIRST FLOOR PLAN
LOFT PLAN
ROOF PLAN

NOTES

Copyright 2020 - Eca Studio Ltd

Do not scale this drawing. All dimensions to be checked on site. All work must comply with relevant British Standards and Building Regulations requirements. Drawing errors and omissions to be reported to the architect. All drawings to be read in conjunction with SE structural information. Any discrepancies to be reported immediately.

PROJECT REFERENCE

TAH

DRAWING No

EX03

PROJECT

27 ULYSSES ROAD
LONDON
NW6 1ED

CLIENT

T. BONIEK
A. GOISIS

DATE

8/01/2021

SCALE

1:100 @ A3

DRAWING TITLE

EXISTING
SECTION A-A
FRONT ELEVATION

NOTES


Copyright 2020 - Eca Studio Ltd
Do not scale this drawing. All dimensions to be checked on site.
All work must comply with relevant British Standards and Building
Regulations requirements. Drawing errors and omissions to be
reported to the architect. All drawings to be read in conjunction
with SE structural information. Any discrepancies to be reported
immediately.

PROJECT REFERENCE

TAH

DRAWING No


EX04

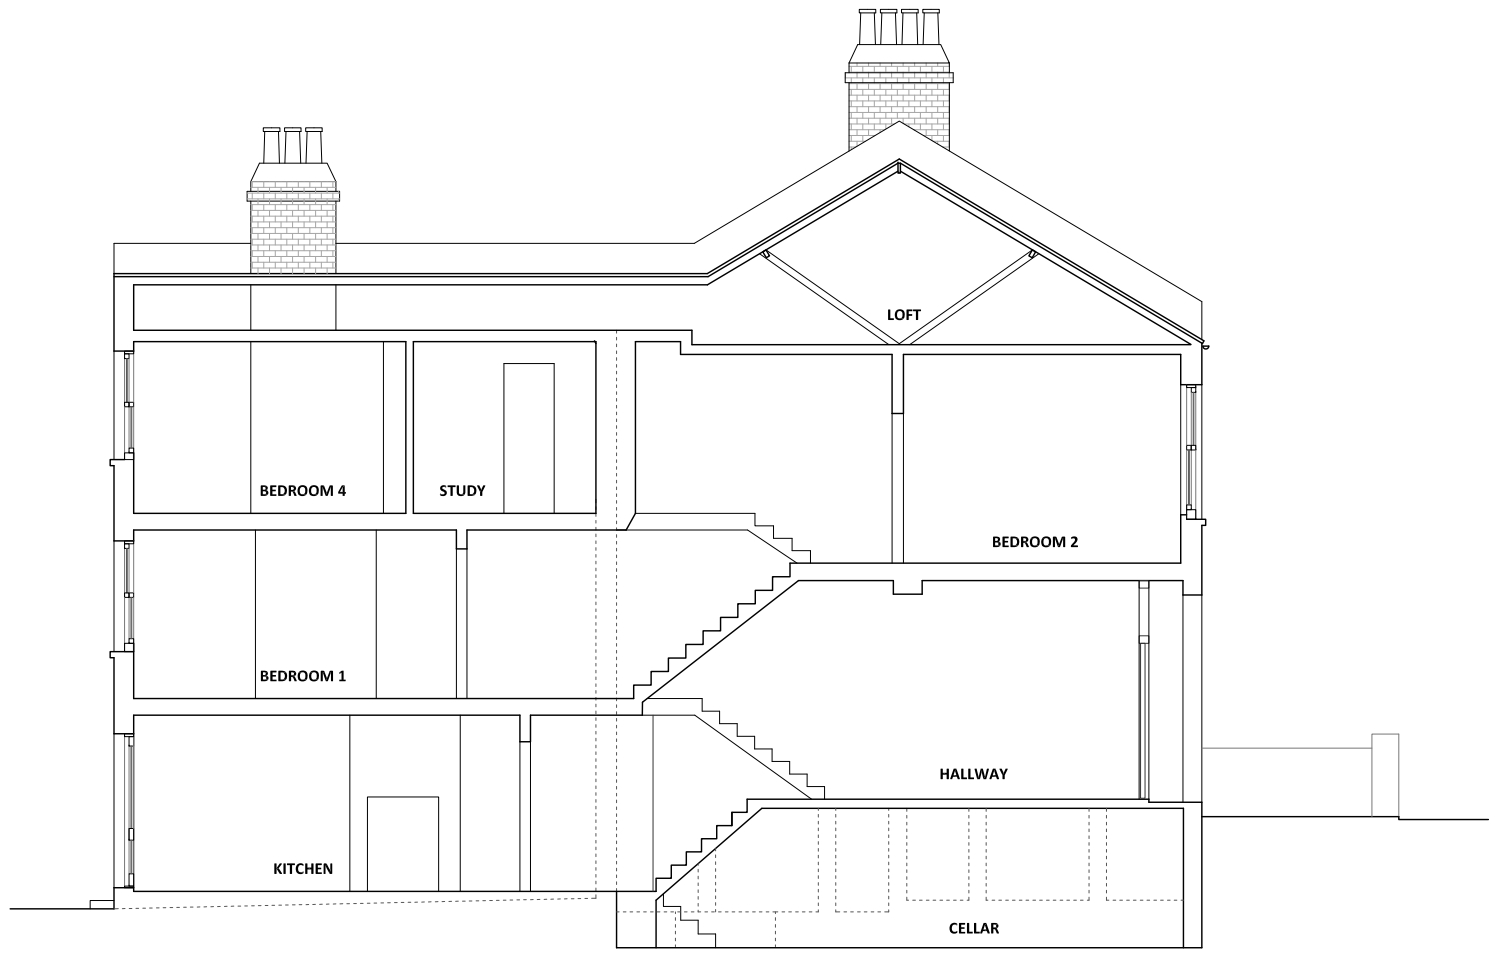

1 Section A-A
EX04 SCALE 1:100



2 Front Elevation
EX04 SCALE 1:100

 

PROJECT

27 ULYSSES ROAD
LONDON
NW6 1ED

CLIENT

T. BONIEK
A. GOISIS

DATE

8/01/2021

SCALE

1:100 @ A3

DRAWING TITLE

EXISTING
SECTION B-B
REAR ELEVATION

NOTES

Copyright 2020 - Eca Studio Ltd
Do not scale this drawing. All dimensions to be checked on site.
All work must comply with relevant British Standards and Building
Regulations requirements. Drawing errors and omissions to be
reported to the architect. All drawings to be read in conjunction
with SE structural information. Any discrepancies to be reported
immediately.

PROJECT REFERENCE

TAH

DRAWING No

EX05



1 Section B-B
EX05 SCALE 1:100



2 Rear Elevation
EX05 SCALE 1:100