



Figured dimensions only are to be taken from this drawing. All dimensions are to be checked on site before any work is put in hand. If in doubt, ask.

Copyright © Spence Harris Hogan Limited 2017  
Registered in England & Wales. Registered No. 261 0615  
SHH is the trading name of Spence Harris Hogan Limited

 

Legends & Notes:

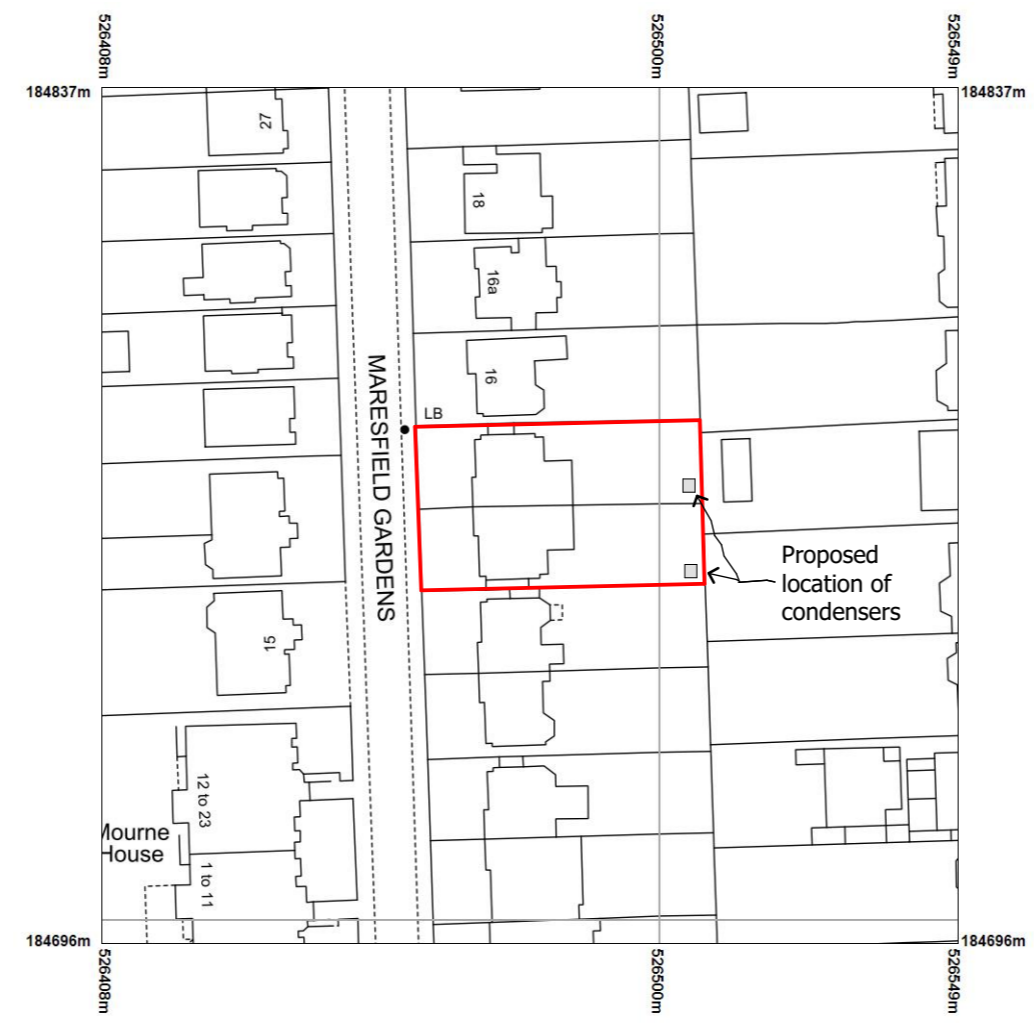


Reproduction in whole or in part is prohibited without the prior permission of Ordnance Survey.

Ordnance Survey and the OS Symbol are registered trademarks and OS MasterMap® is a trademark of Ordnance Survey, the national mapping agency of Great Britain.

The representation of a road, track or path is no evidence of a right of way.

The representation of features as lines is no evidence of a property boundary.

Scale 1:1250

 

Supplied by: Getmapping  
Centre coordinates: 526478 , 184767  
OS License Number: 100030848

Rev	Date	Descriptor	Athr.
PL02	25.11.2020	Planning - Relocated condenser enclosure	
PL01	03.07.2020	Planning	



Architecture & Interior Design



1 Vincourt Place, Ravenscourt Park  
Hammersmith, London W6 9NU  
Phone +44 (0) 20 8600 4171 Email info@shh.co.uk  
shh.co.uk

Project:  
**12-14 Maresfield Gardens**  
12-14 Maresfield Gardens  
London

Client:  
Private Client

Drawing Title:  
Site Plans

**Location Plan**

(Project number)\DWG number\_Revision  
**(923)001\_PL01**