




PARTIAL ELEVATION

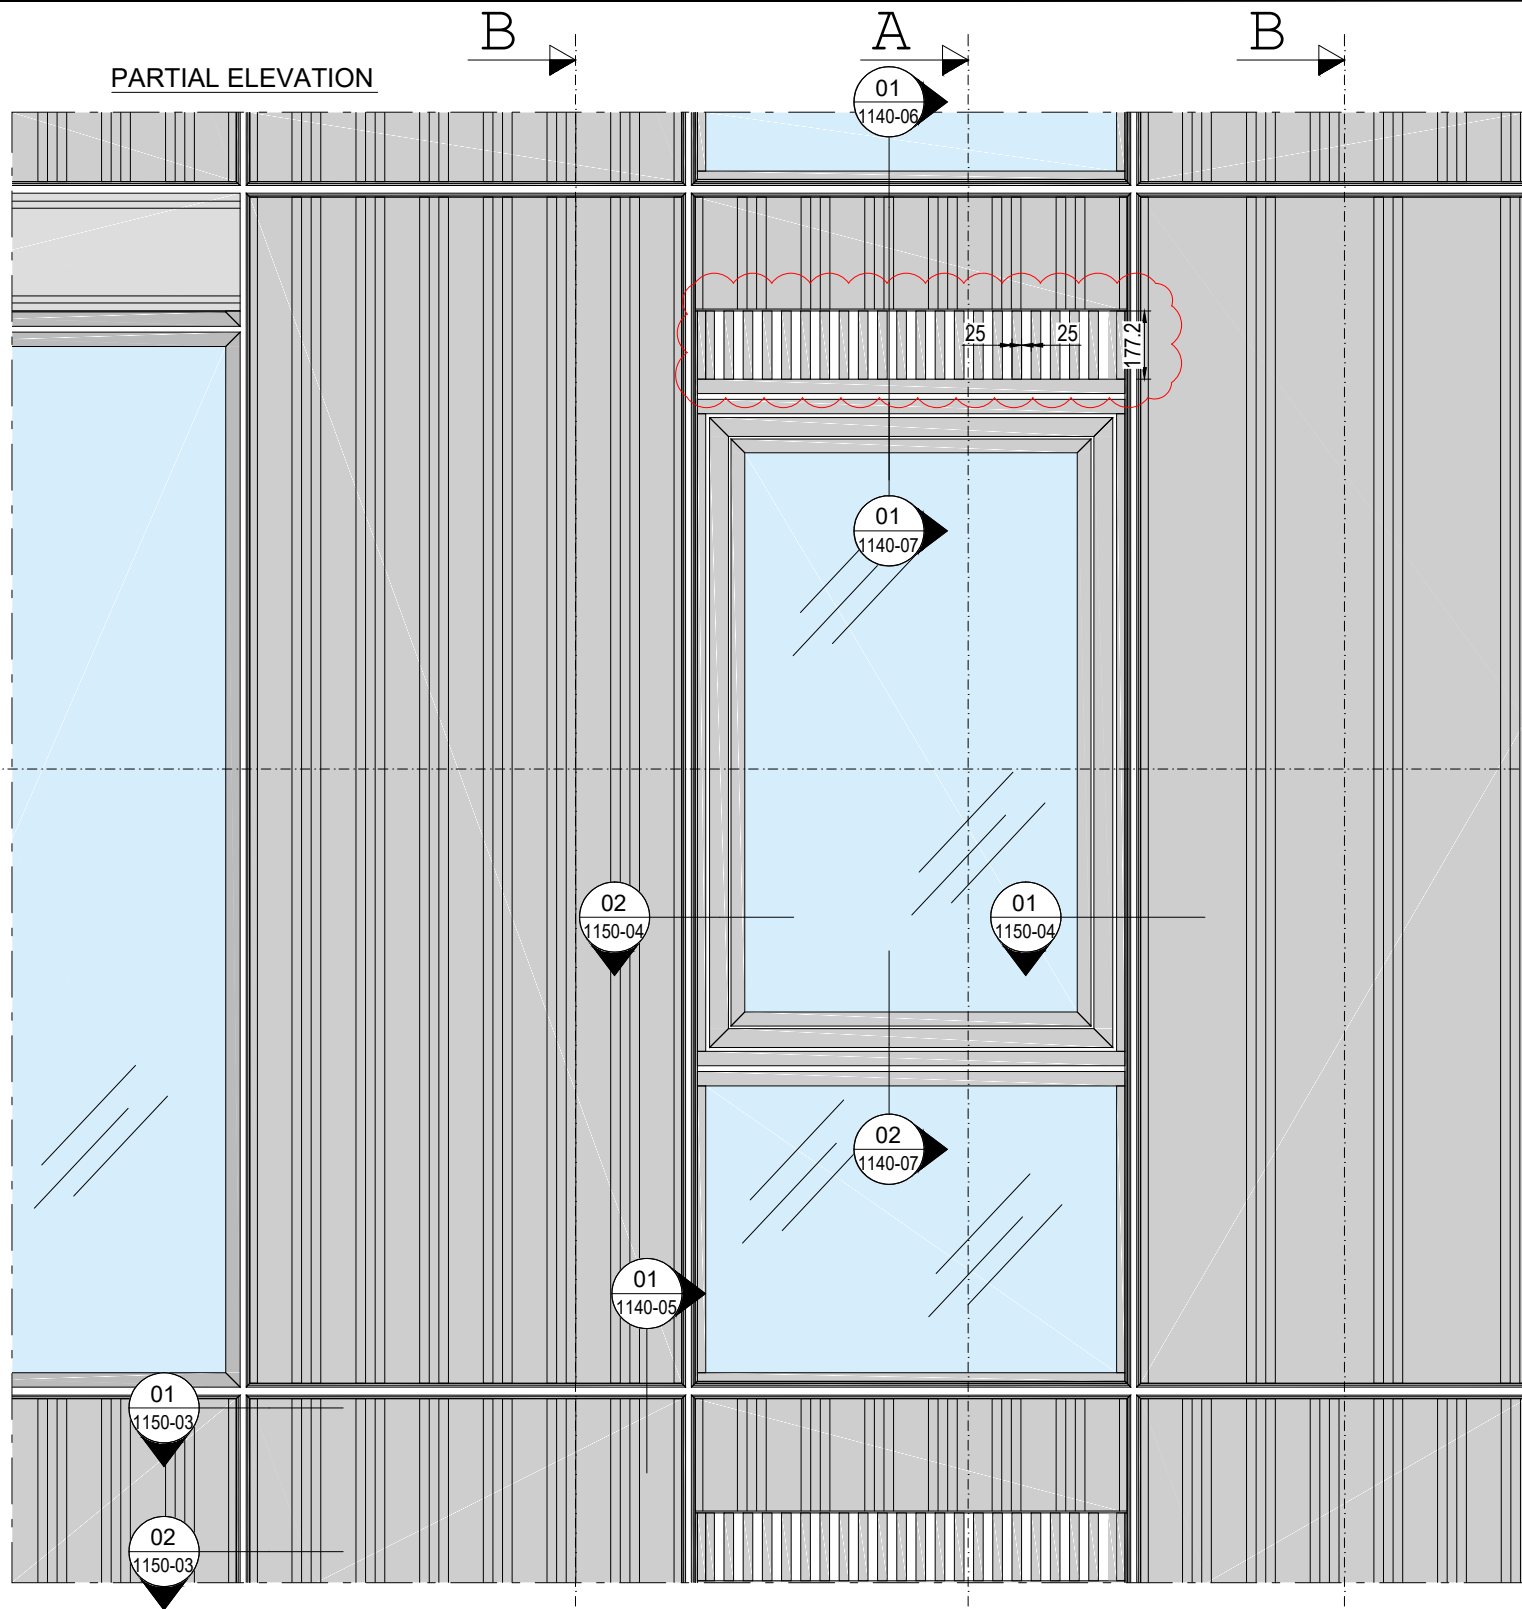


SECTION A-A

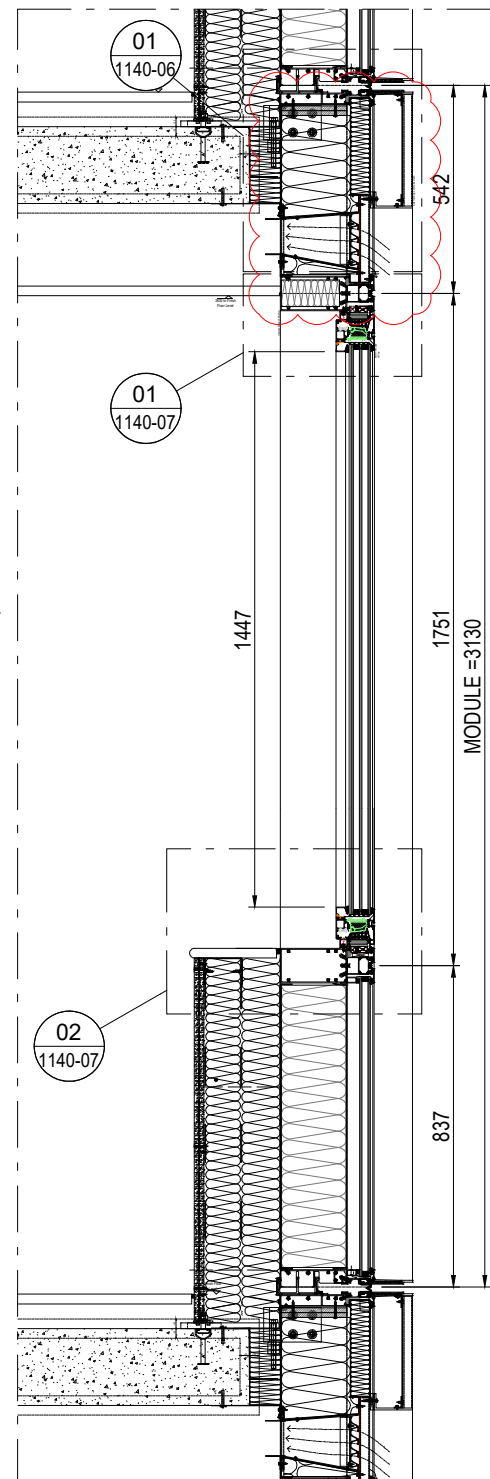


SECTION B-B

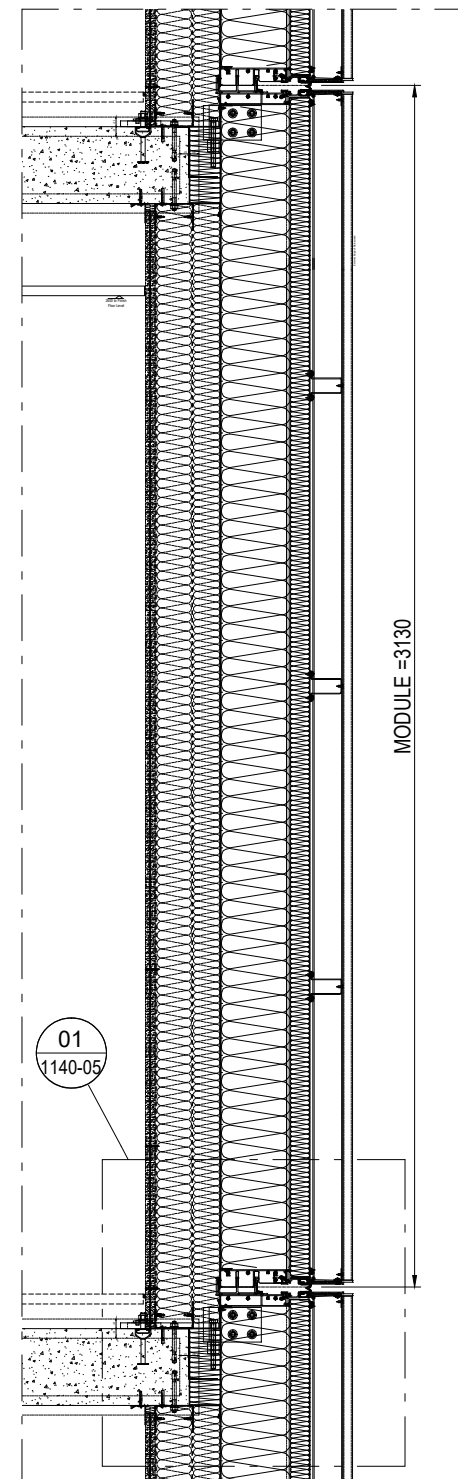

SECTION C-C

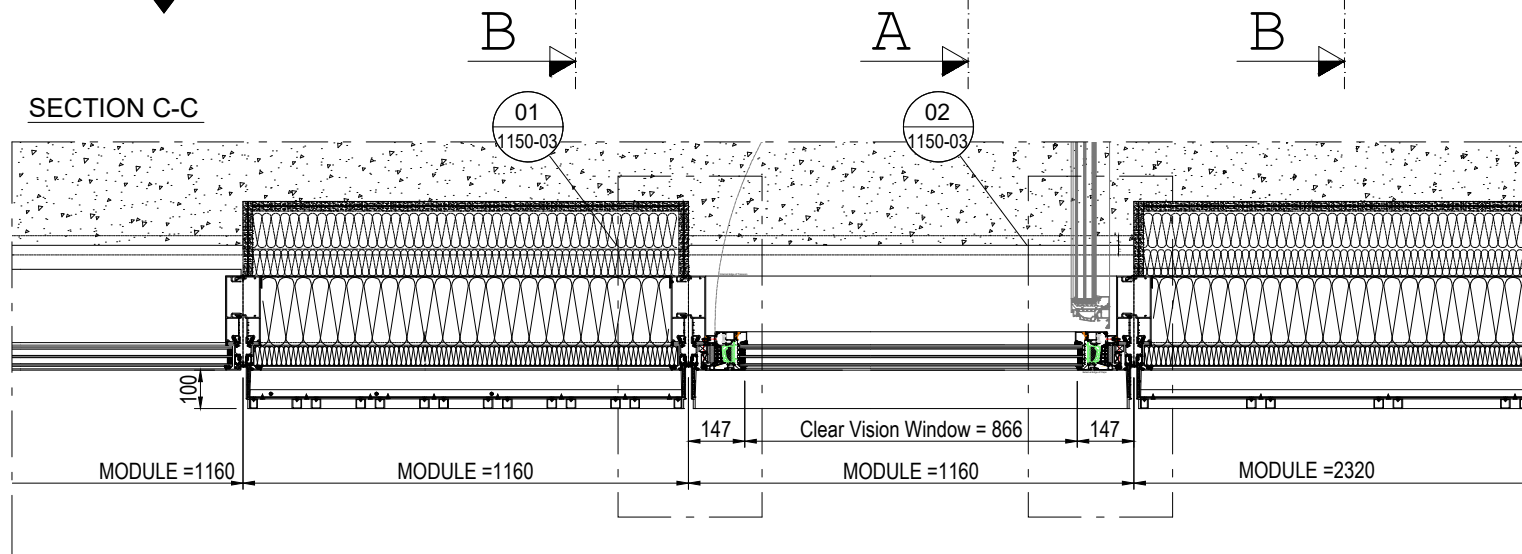

KEY PLAN

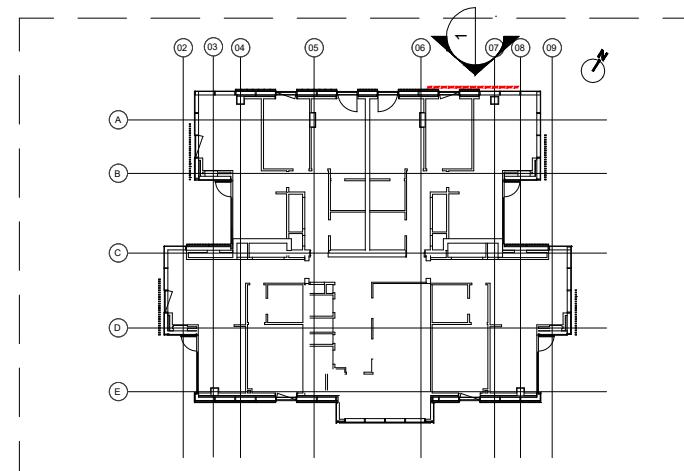

Proprietary Note:
The copyright of this drawing remains with us.
No copies may be taken without our written
consent nor the drawing made available to
third parties. Legal action will be taken in case
of breach of the above requirement.

NOTES:

Design Architect

Stiff + Trevillon Architects Ltd
16 Woodfield Road, London W9 2BE

Client


02 14.05.2020 DOR SEE RED CLOUDS
01 20.04.2020 DOR SEE RED CLOUDS

Rev Date By Description

Project name

BRILL PLACE RESIDENTIAL TOWER
Brill Place, London

Key plan

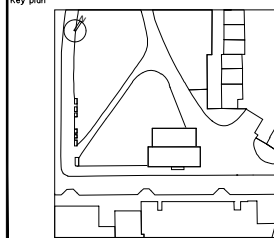

Project No.

Lot No.

bluesteel
EXCELLENCE FOR ARCHITECTURE
Via Vittorio Veneto, 13 - 37014 San Martino di Colle Umberto (TV) Italy
Phone 0438-500103 - Fax 0438-500498

Unitized System Facade
EWS01 - Partial Elevations
Typical North Elevation

Drawn by: D. Da Re
Checked by: L. De Noni
Approved by: L. De Noni

Scale (All size): First date of issue: 06.04.2020

Sheet: Drawing No. 0182-1130-02

Revision No. 02

DIVULGATION AND REPRODUCTION FORBIDDEN BY LAW