





1 Garage long elevation

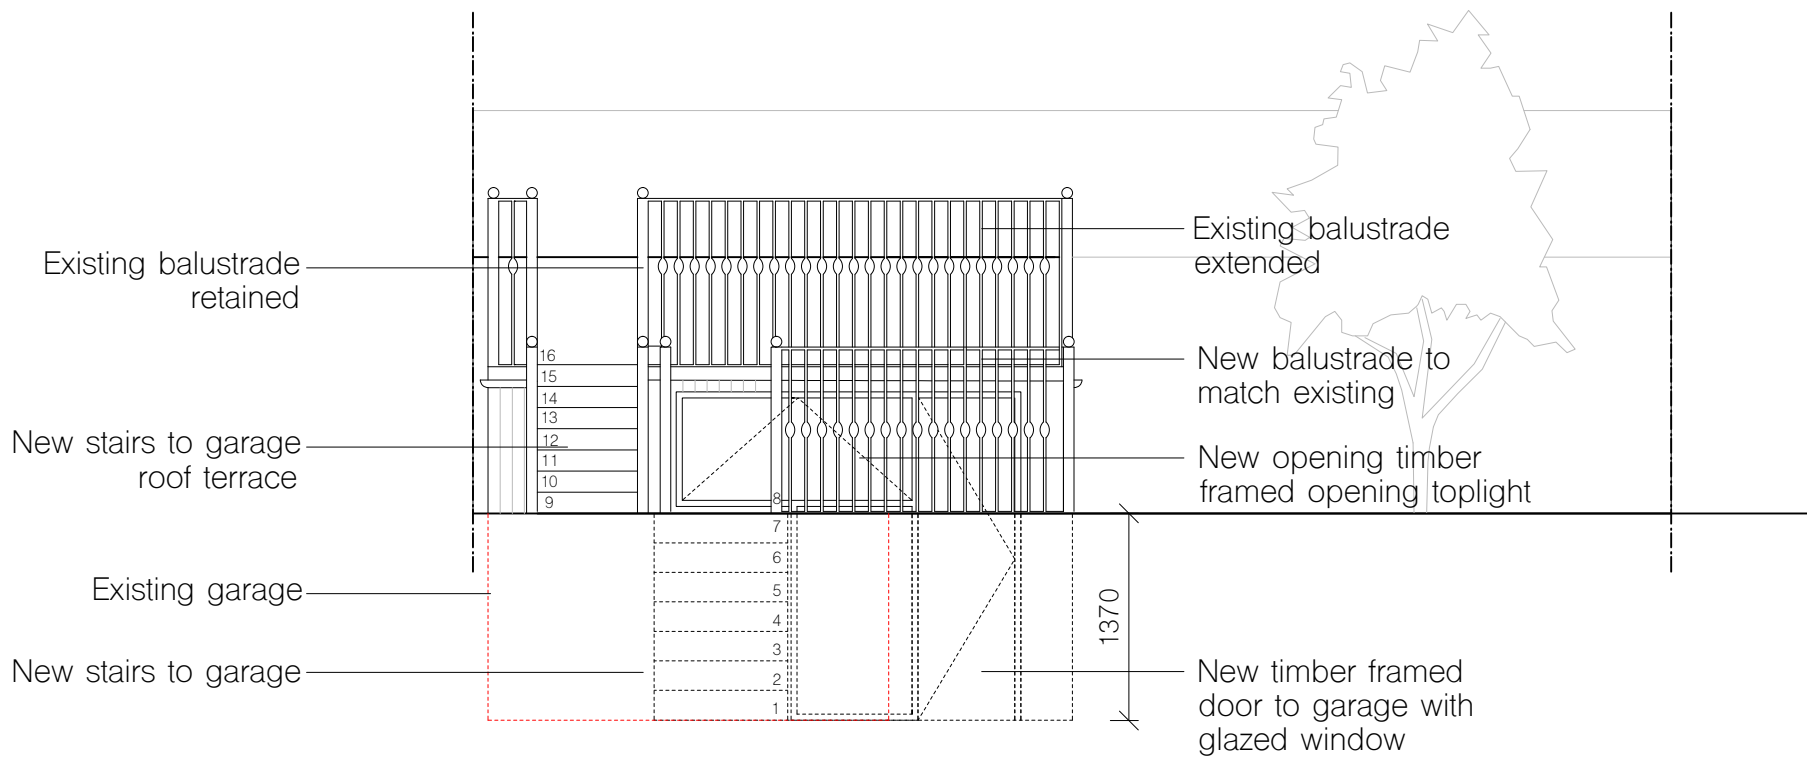

2 Garage front elevation

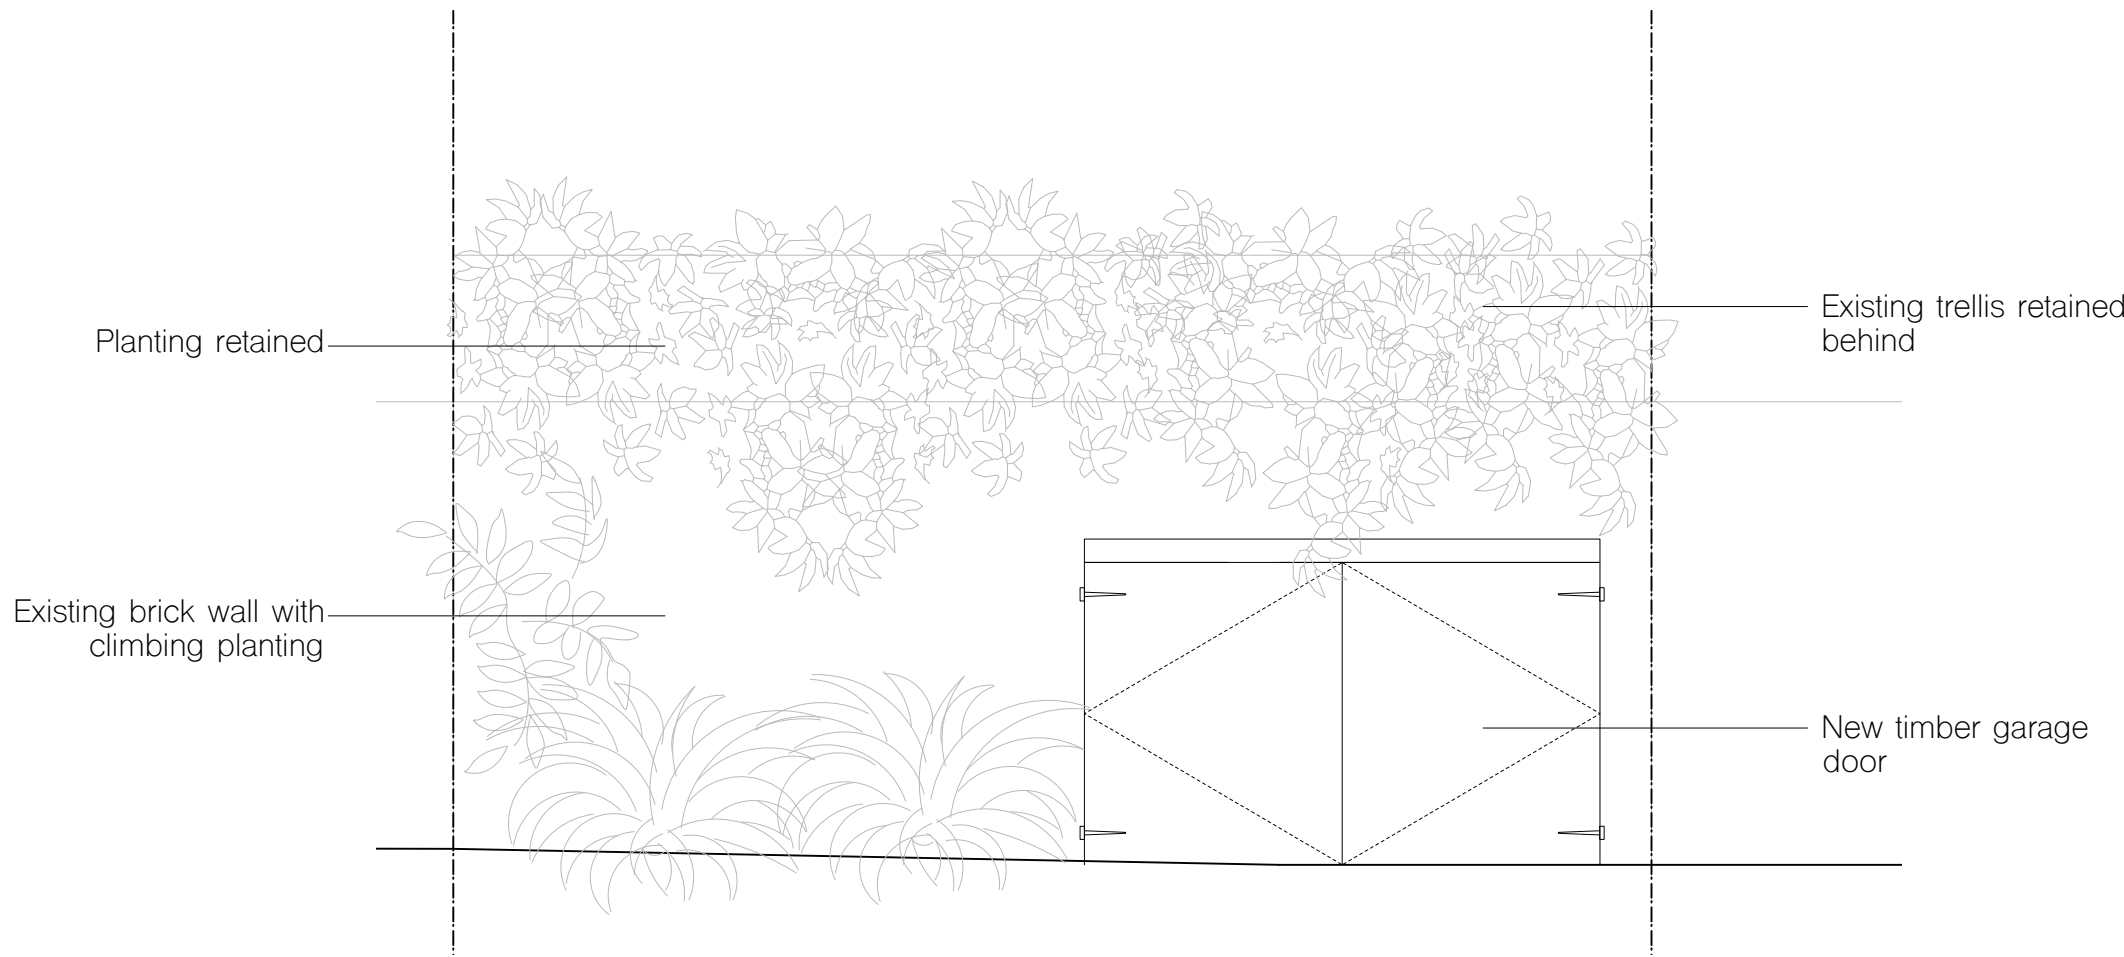

3 Garage street elevation

notes

All information subject to design development and site verification.

This drawing is the property of ROAR Architects Limited. No disclosure or copy of it may be made without written permission. This drawing is for planning purposes only, no guarantee is given to its accuracy or correctness and is subject to site verification.

project
11 Gainsborough Gardens
Hampstead
NW3 1BJ
client

architect
ROAR

drawing title
proposed garage elevations

scale at A1	scale at A3	date
1:50	1:100	09.20
job no.	drawing	rev.
133	P200	A

