



This drawing is the copyright of Street Ete Associates Limited.  
 All dimensions and levels to be checked on site prior to commencement of work or manufacture of items. Notify SEA of any discrepancies.  
 This drawing to be read in conjunction with specifications, specialist drawings and any bill of quantities.  
 The Contractor is to comply with all relevant statutory legislation whether or not specifically stated on these drawings.

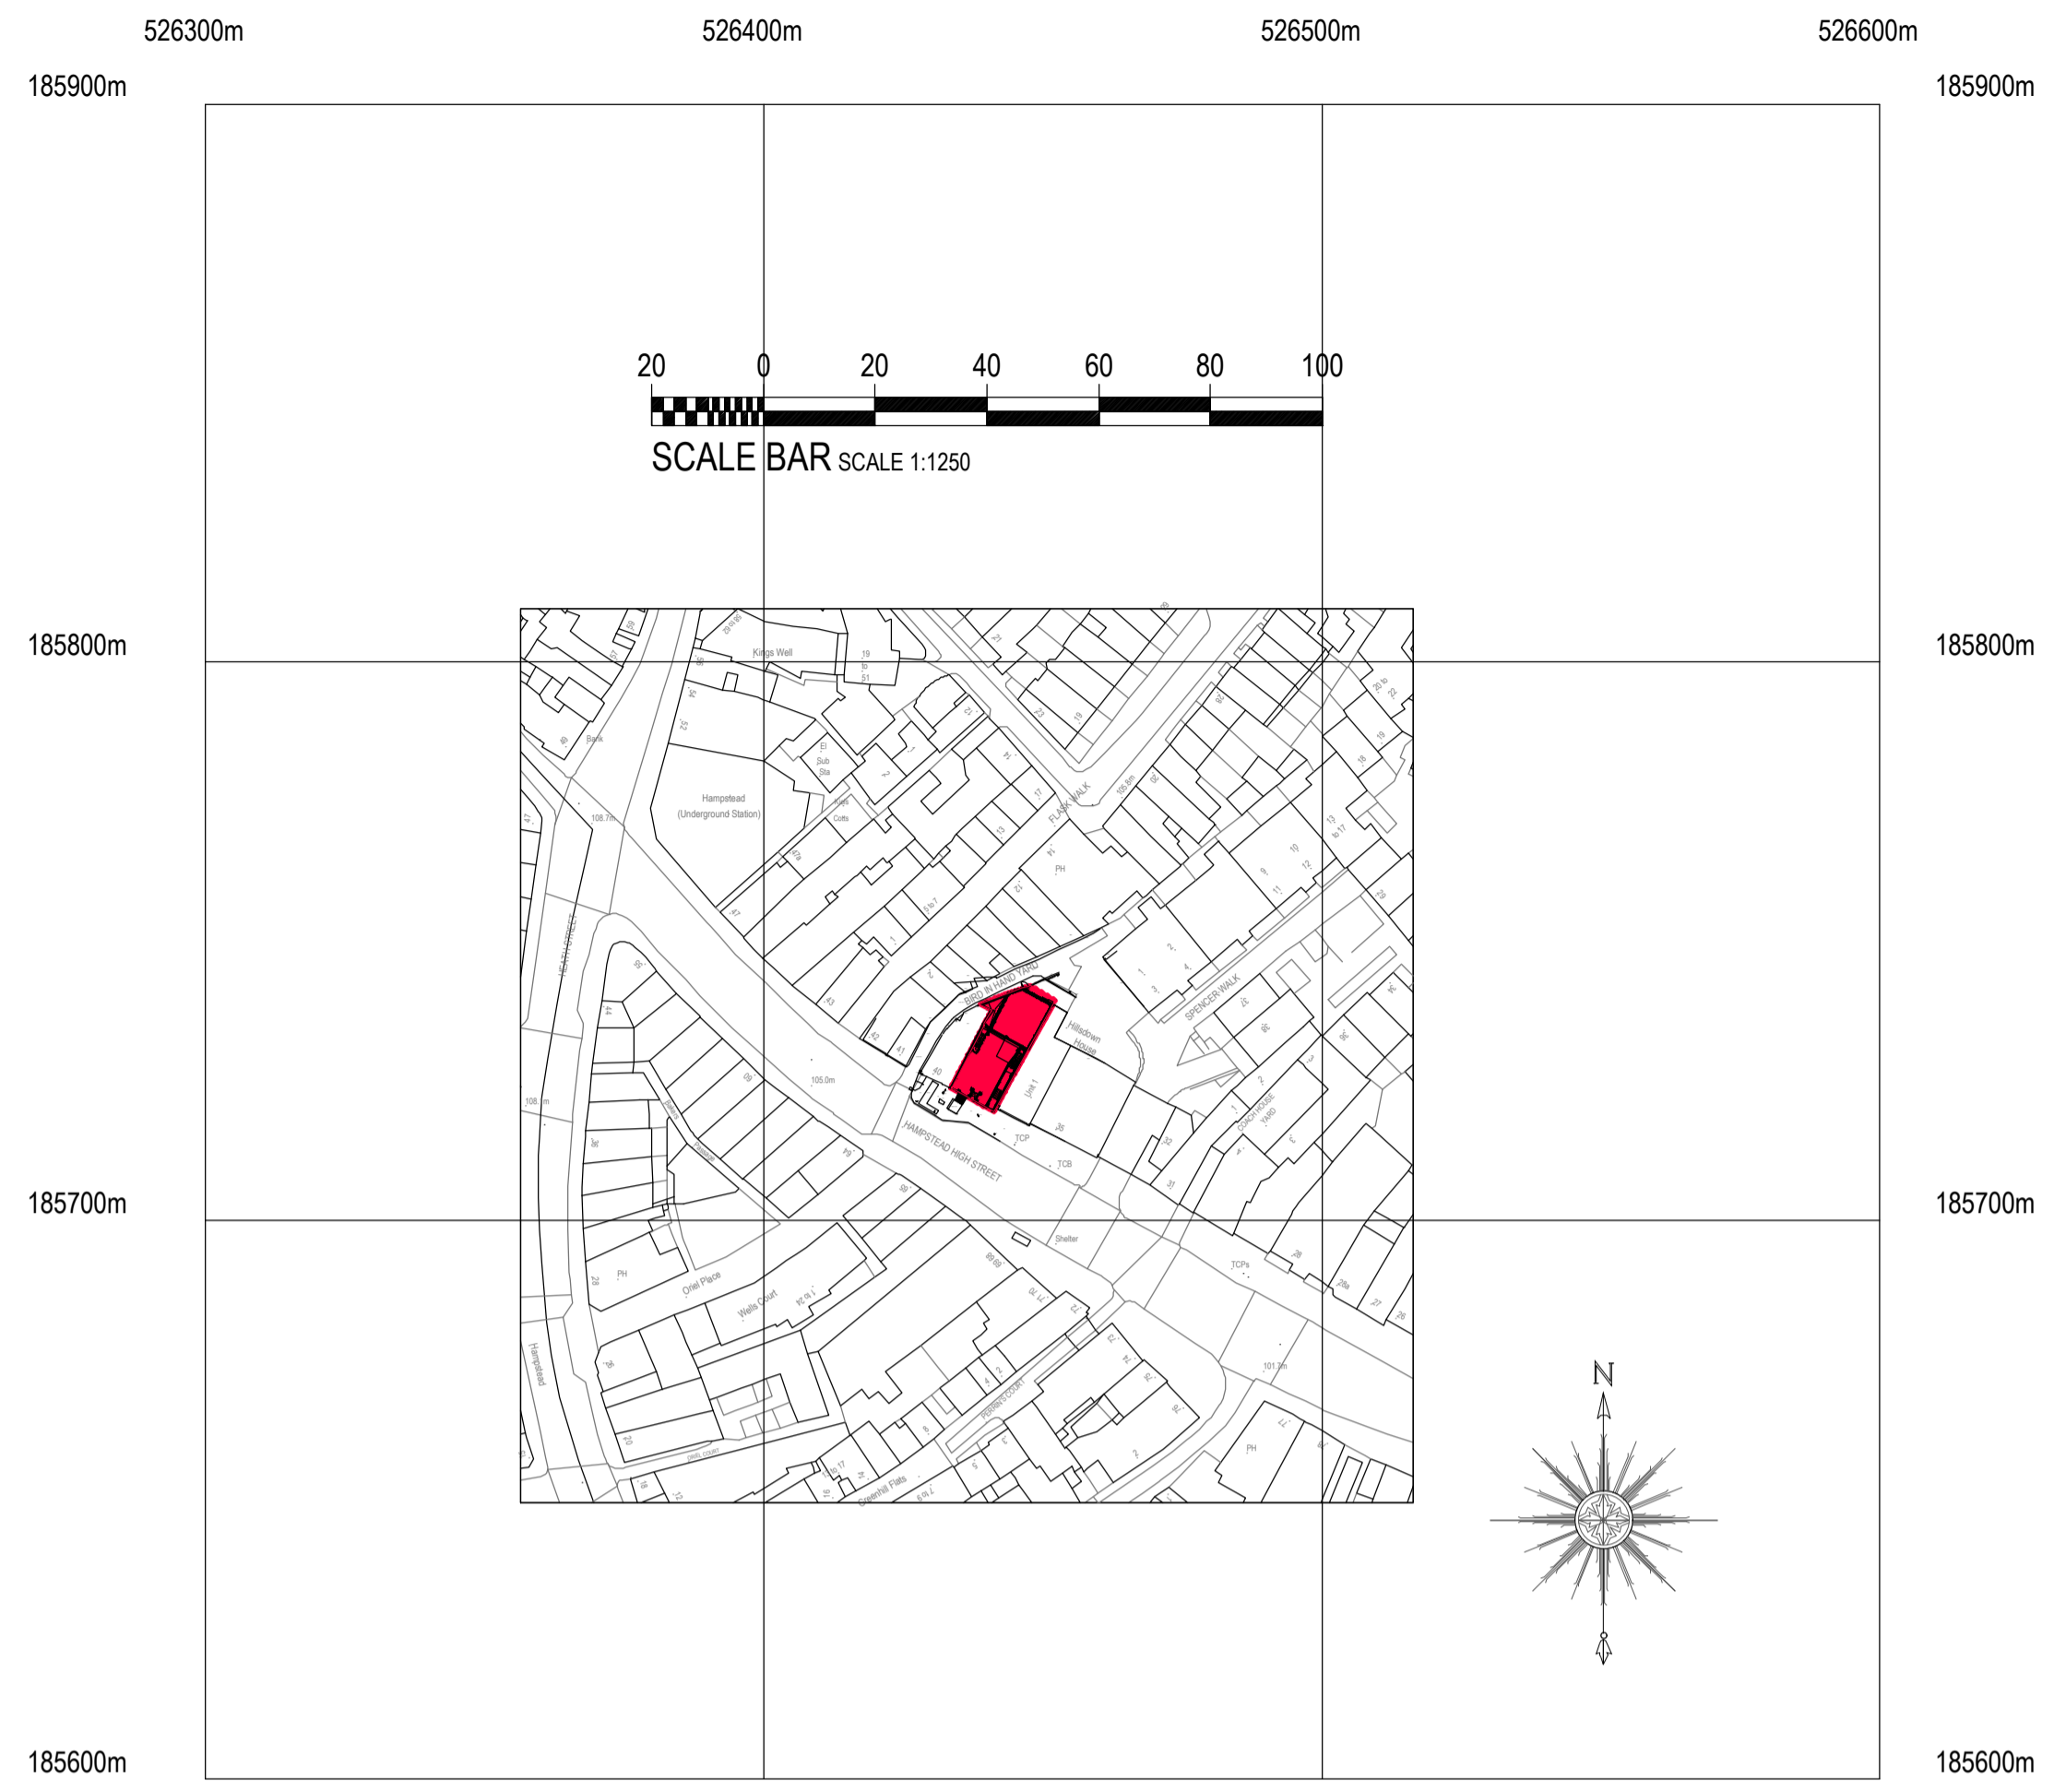

LOCATION PLAN SCALE 1:1250  
 ©Crown Copyright and database rights 2020 OS Licence no. 100019311




BLOCK PLAN SCALE 1:500

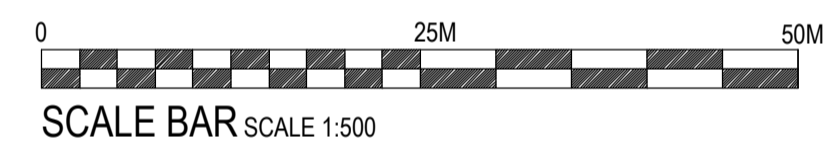

©Crown Copyright and database rights 2020 OS Licence no. 100019311



SITE PLAN SCALE 1:200

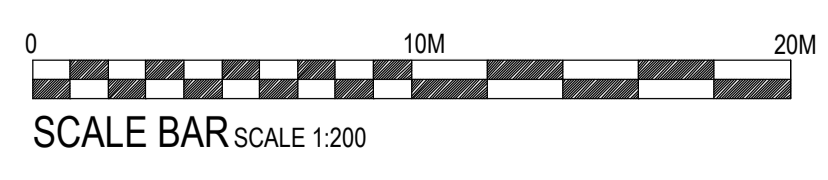

<b>SEA DESIGN GROUP</b>	
Client:	<b>OLE &amp; STEEN</b> LAGARHUSET
Project:	38-40 High Street, Hampstead
Drawing Title:	Location / Block & Site Plan
Scheme:	
Scale:	1:1250/500/200@A1 <sup>print</sup> 25.11.2020
Dwg No:	219142-LOC Rev
Dwg By:	JJ Check
Revisions:	By
SEA DESIGN GROUP Unit 130 Pinnes Drive, Kenilworth, Warwickshire, CV8 2FD UK Email sea.uk@seadesigngroup.com Telephone +44 (0)1926 864440	