

NOTES

1. Do not scale from the drawing for clarity. The contractor and architect are responsible for the accuracy of the drawing.

2. Report all drawing errors, omissions and discrepancies to the architect.


KASIA WHITEFIELD DESIGN

KASIAWHITEFIELD@GMAIL.COM
TEL: 0785050838
M: 0785050838

JOB 37 PRIMROSE HILL ROAD
LONDON NW3 3DG

TITLE EXISTING REAR ELEVATION

DATE	SCALE	STATUS
2020.12.16	1:50@A3	EXISTING
PROJECT NO.	DRAWING NO.	REVISION
PHR37	EX5	

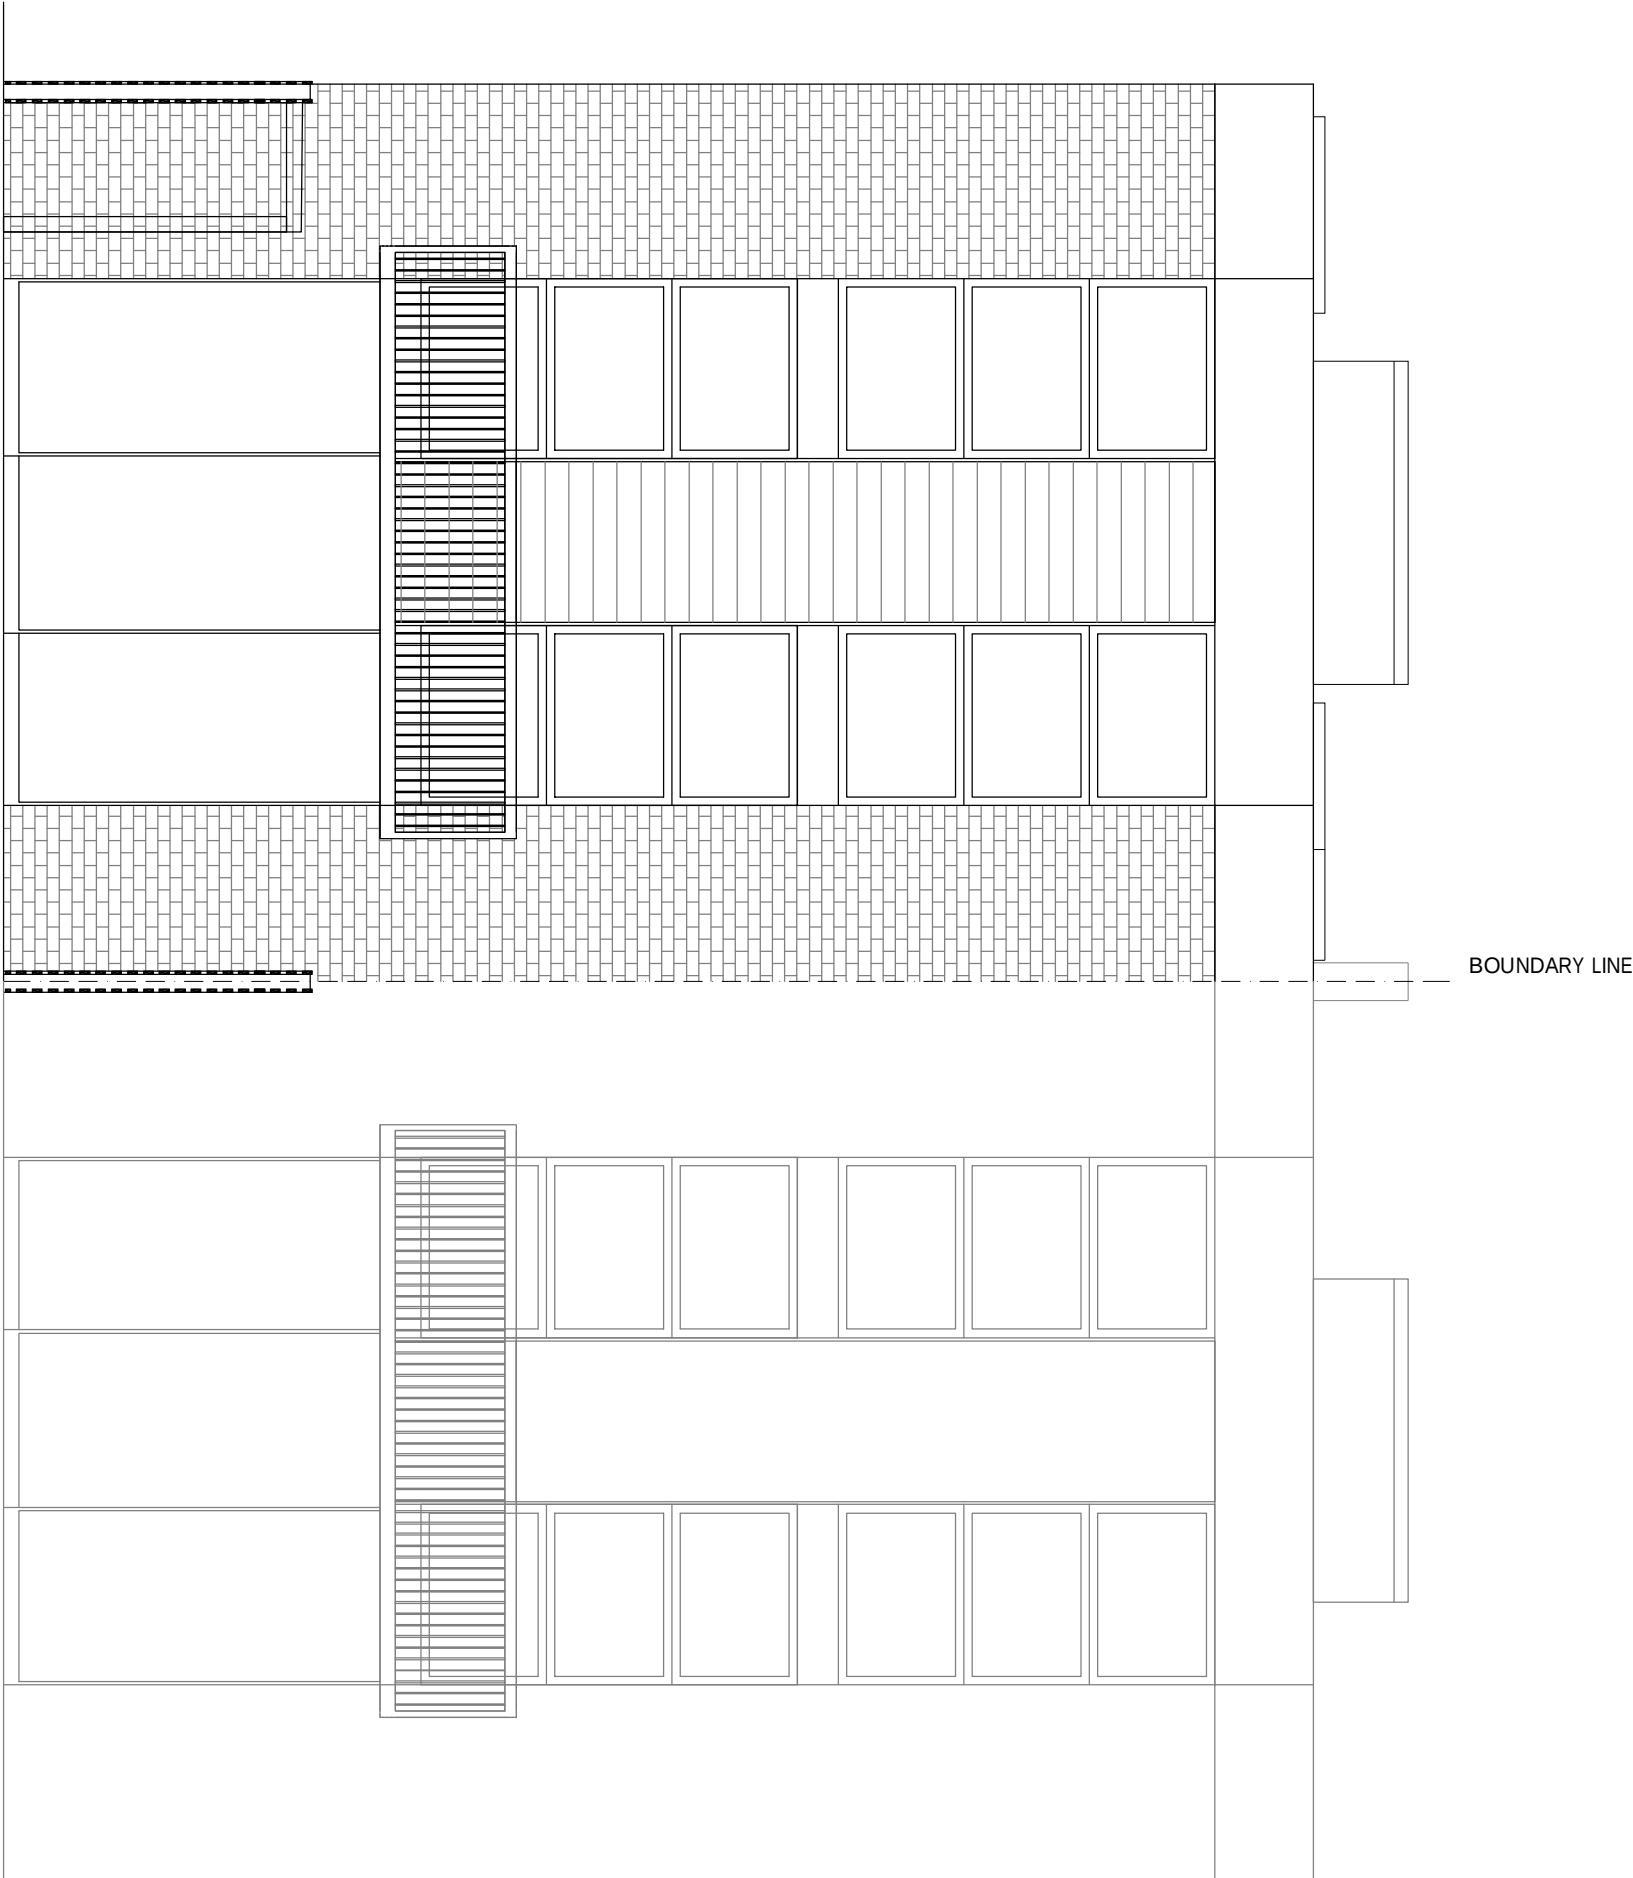

37 PRIMROSE HILL ROAD