


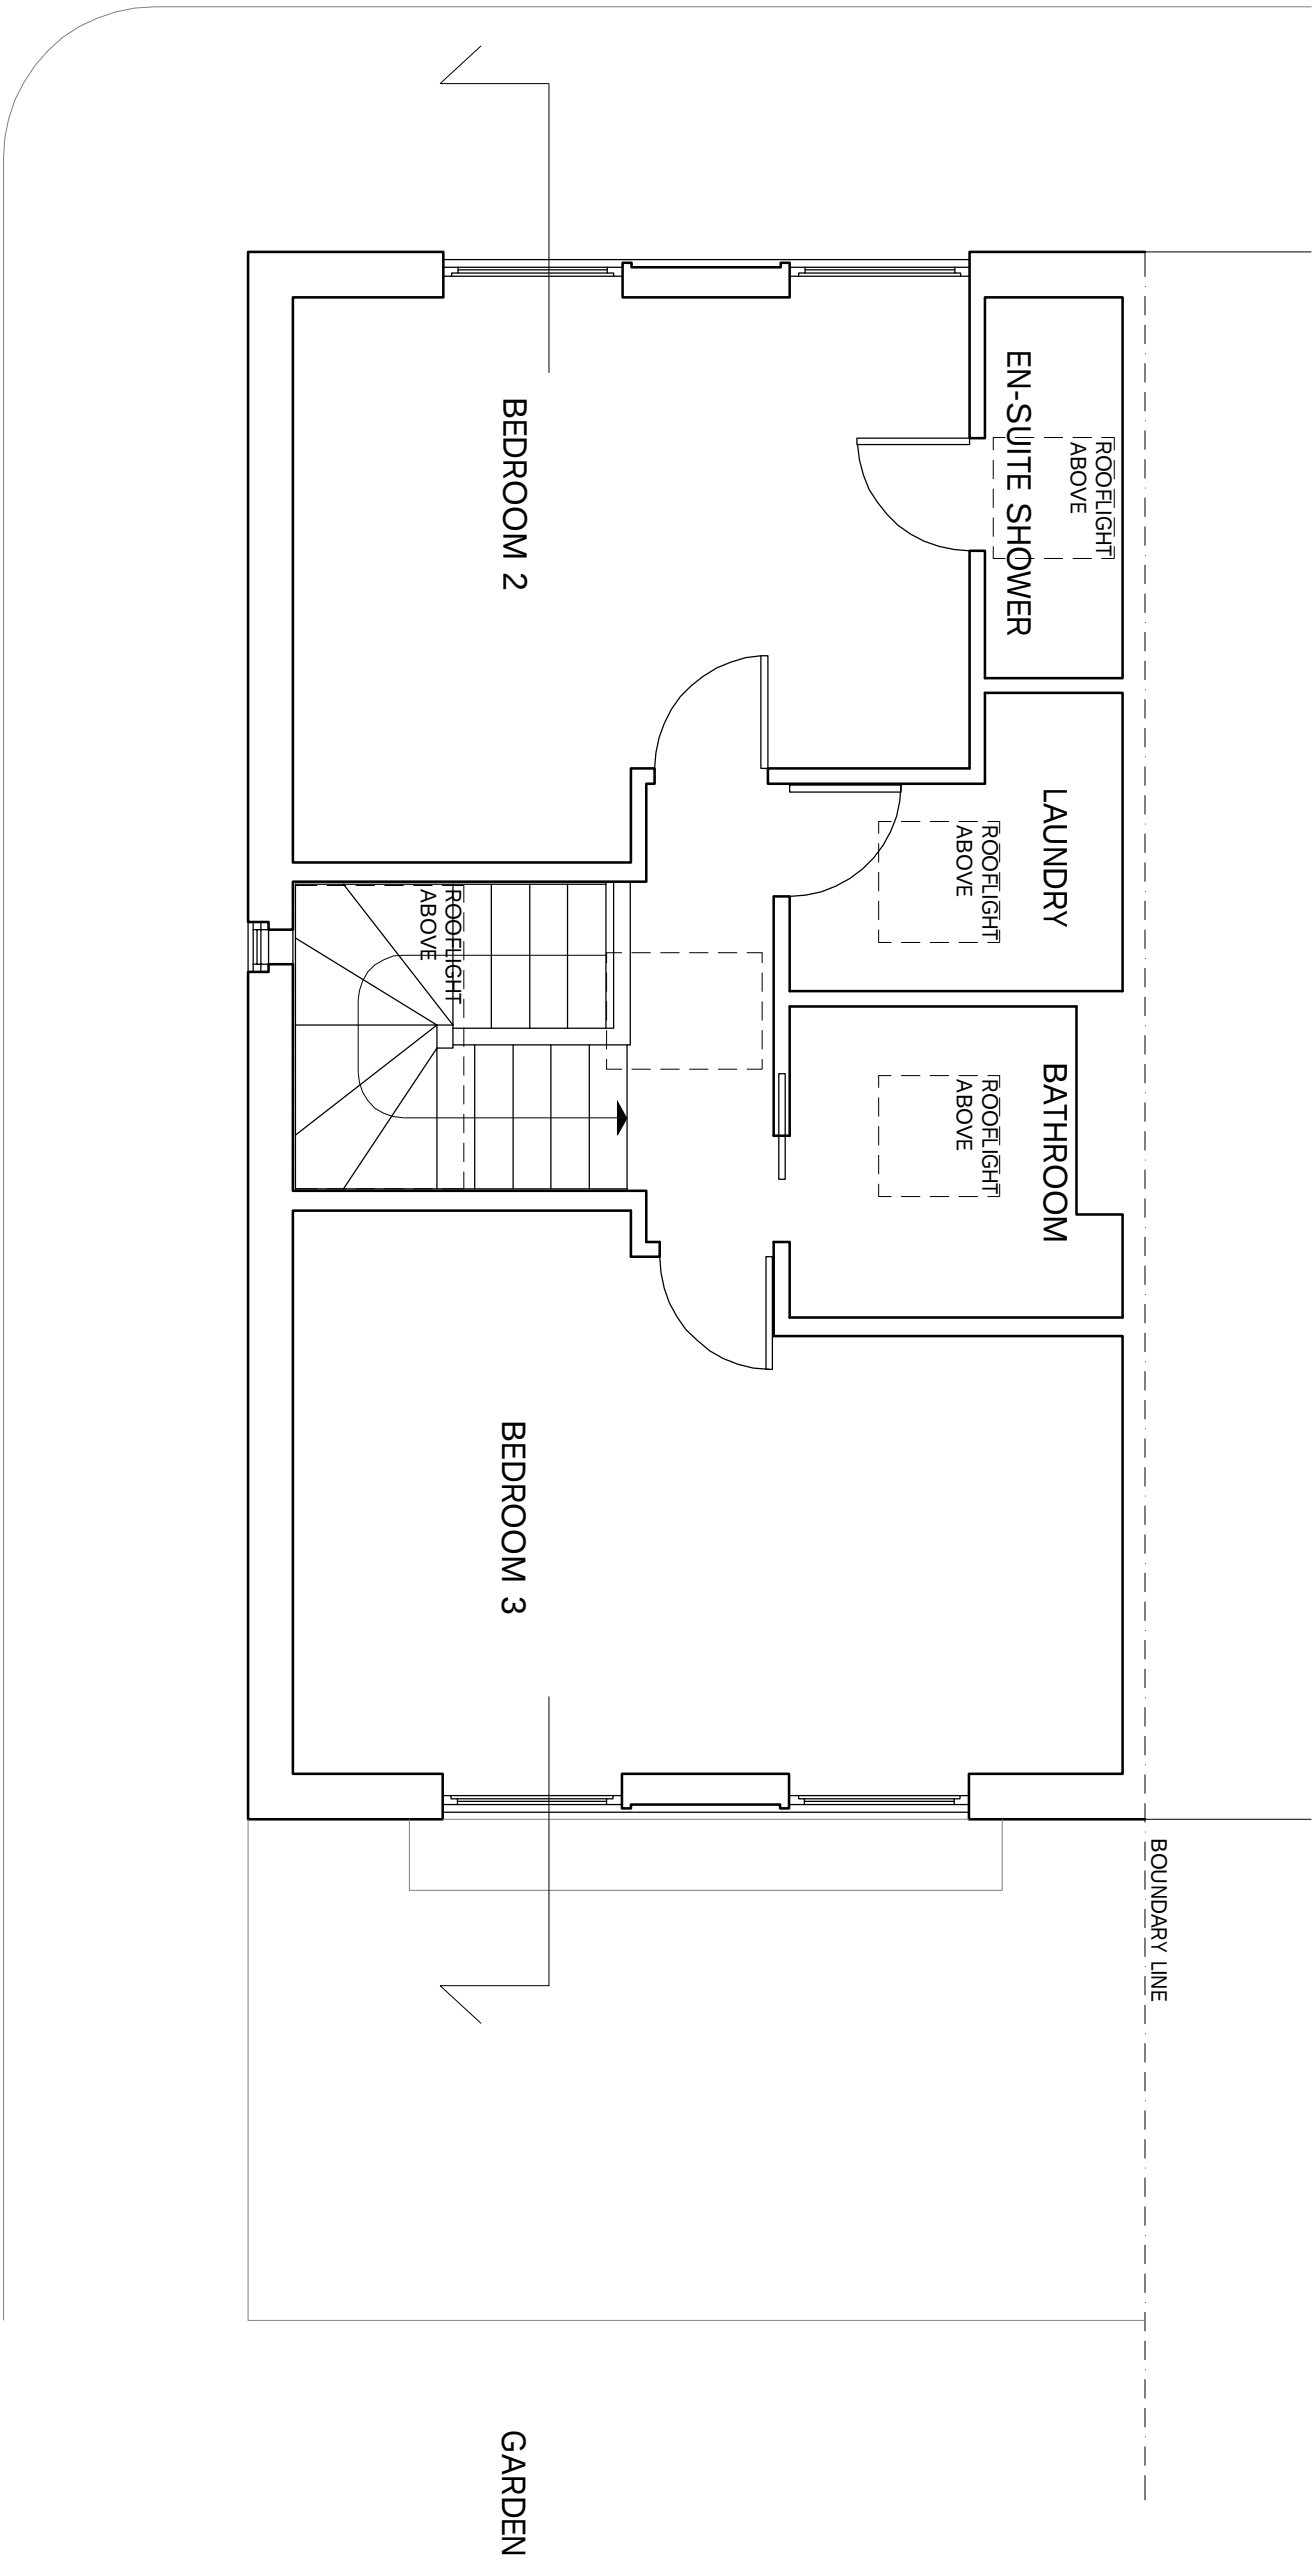

REVISIONS	
REV	DATE
REVISION NOTES:	

KEY



NOTES

1. Do not scale from the drawing for site by the contractor and architect is not responsible for any errors or omissions.
2. Report all drawing errors, omissions and discrepancies to the architect.

KASIA WHITFIELD DESIGN

KASIAWHITFIELD@GMAIL.COM
TEL: 0785058383
M: 0785058383

JOB 37 PRIMROSE HILL ROAD
LONDON NW3 3DG
TITLE EXISTING SECOND FLOOR PLAN

DATE	SCALE	STATUS
2020.12.14	1:50@A3	EXISTING
PROJECT NO.	DRAWING NO.	REVISION
PHR37	EX1	