


Copyright of this drawing is vested in the Architect and it must not be copied or reproduced without consent. Figured dimensions only are to be taken from this drawing. All contractors must visit the site and be responsible for taking and checking all dimensions relative to their work. Weedon Partnerships to be advised of any variation between drawings and site conditions. DO NOT SCALE OFF THIS DRAWING IF IN DOUBT ASK

PLANNING KEY

RESERVED MATTERS

SUBMISSION BOUNDARY

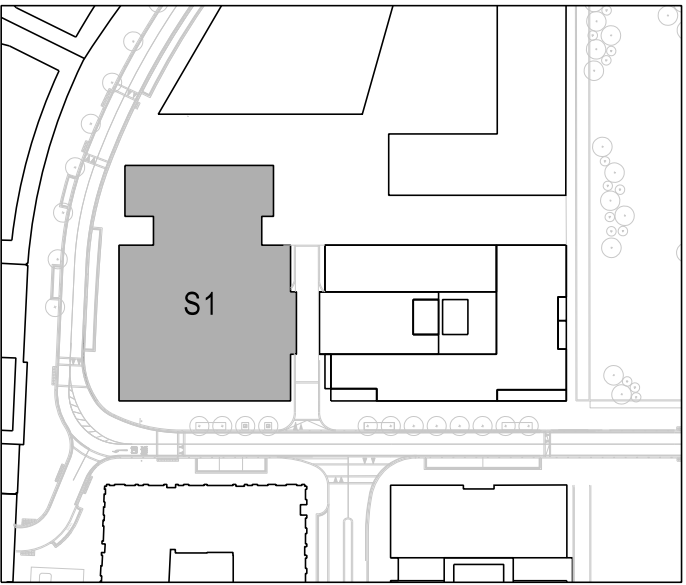

KEY PLAN

North arrow pointing towards the top right.

P0 RJ 14/08/2017 Planning Issue
Rev Drawn Date Comment

mossession architecture
176-178 Newhall St
Birmingham B3 1SQ
T: 0121 455 9192
www.weedonarchitects.co.uk

WEEDON architects

Project
KINGS CROSS CENTRAL BUILDING S1
Drawing Title
SITE PLAN

Date JUL 2017 Drawn RJ Checked AL
Scale 1:250@A1 Status P L A N N I N G
Job Drawing Number Revision
KXC-S1-001-A-16080-10-0901P P0