


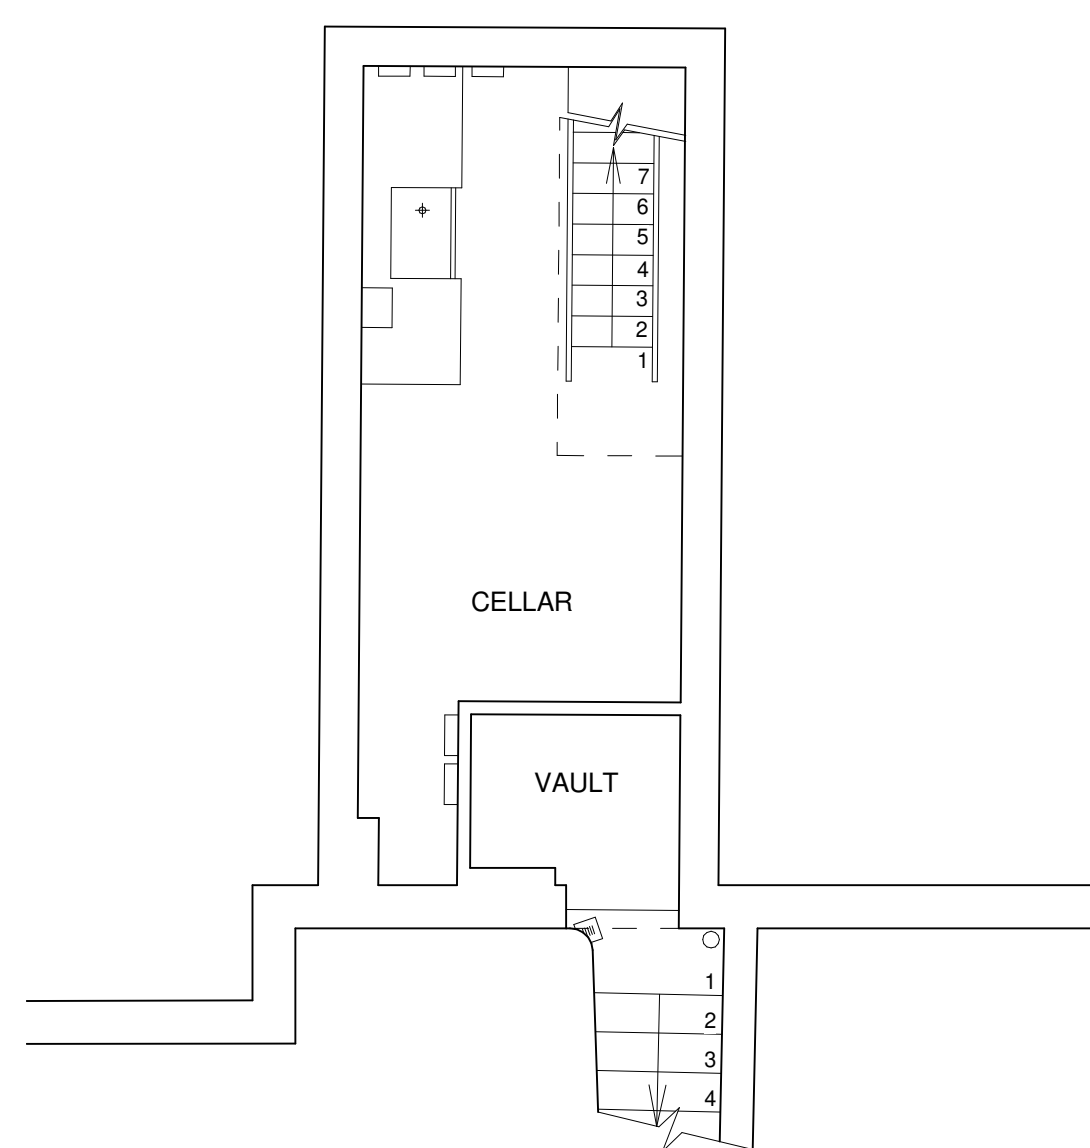


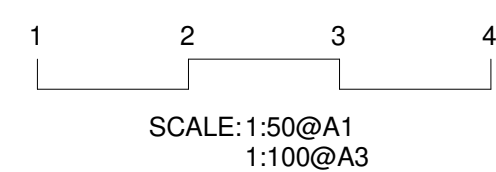

1 Basement
1 : 50

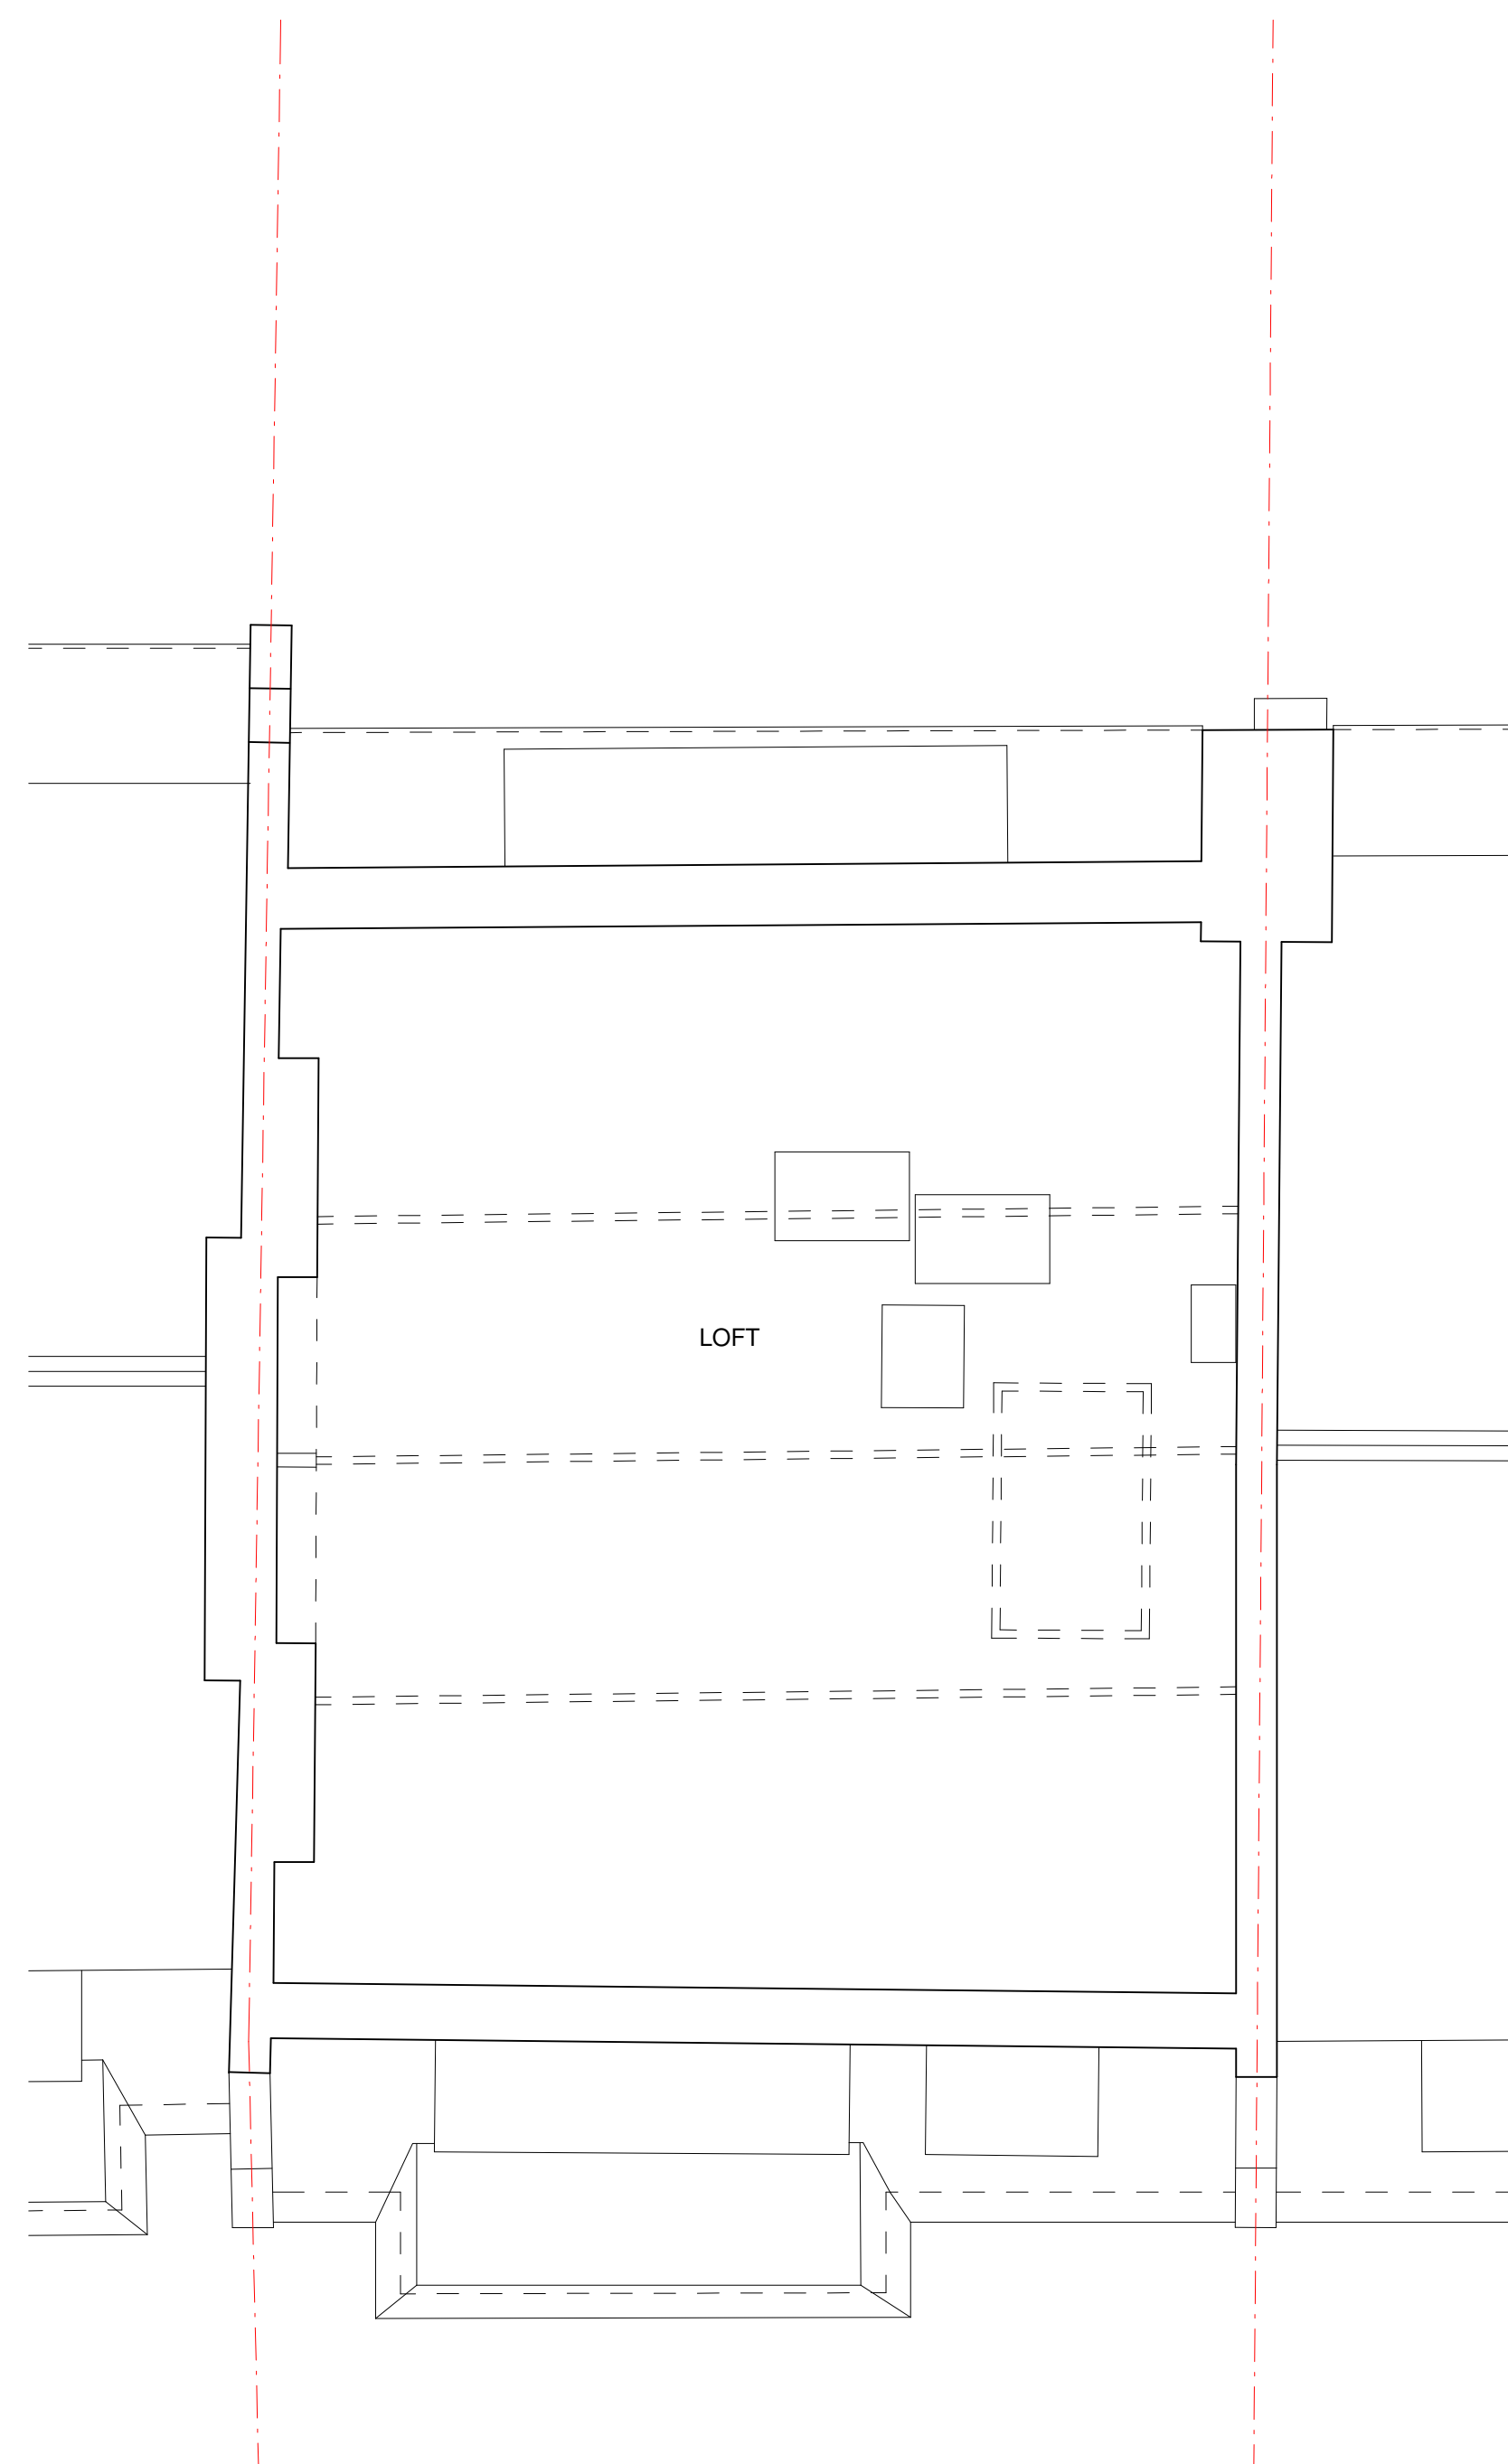

2 Loft
1 : 50

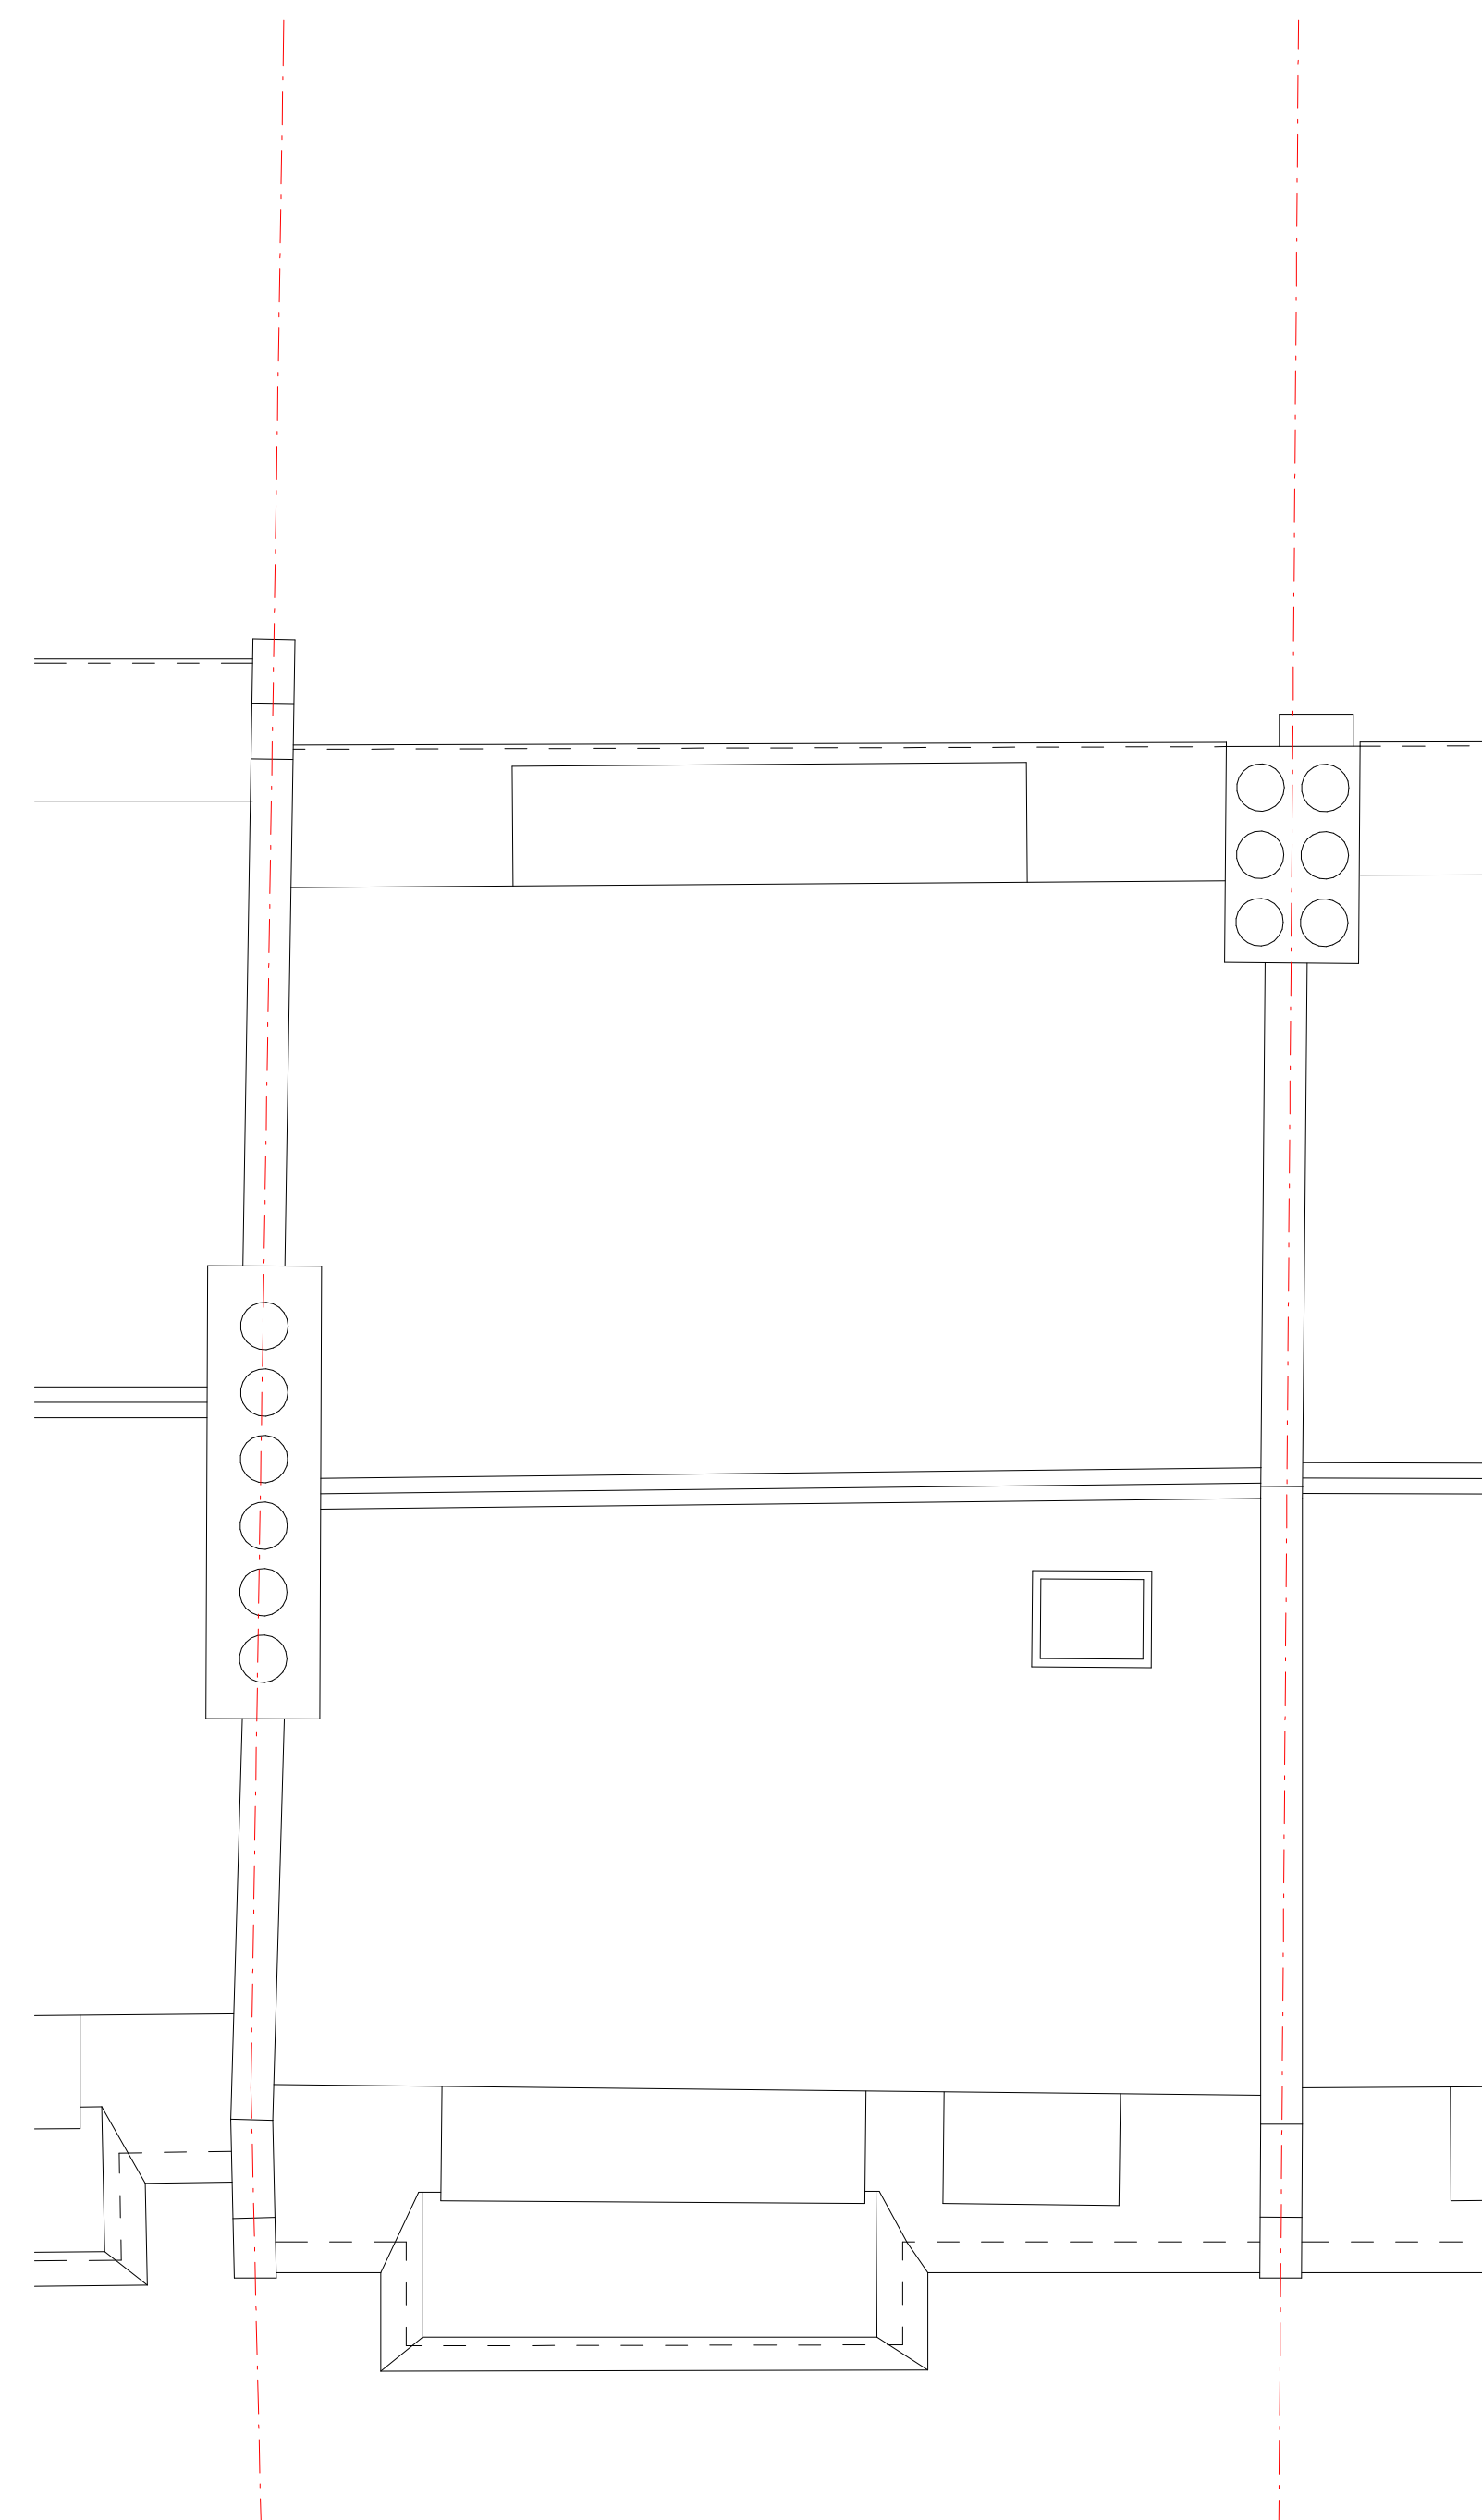

3 Roof Plan
1 : 50

[illegible]

Graham Ford Architects
Britannia House
11 Glenthorne Road
London W6 0LH
+44 (0)208 748 2024
+44 (0)7949495261
graham@grahamfordarchitects.com

Project
6, Howitt Road NW3 4LL

Drawing Title

Existing Plans

Designed	G.F.	Signed	Date
Drawn	S.R.	Signed	Date
Checked	G.F.	Signed	Date
Approved		Signed	Date

Scale(s)	1: 50@ A1	
Drawing Number	PL-1001	Revision 00