


1. Existing Street Elevation

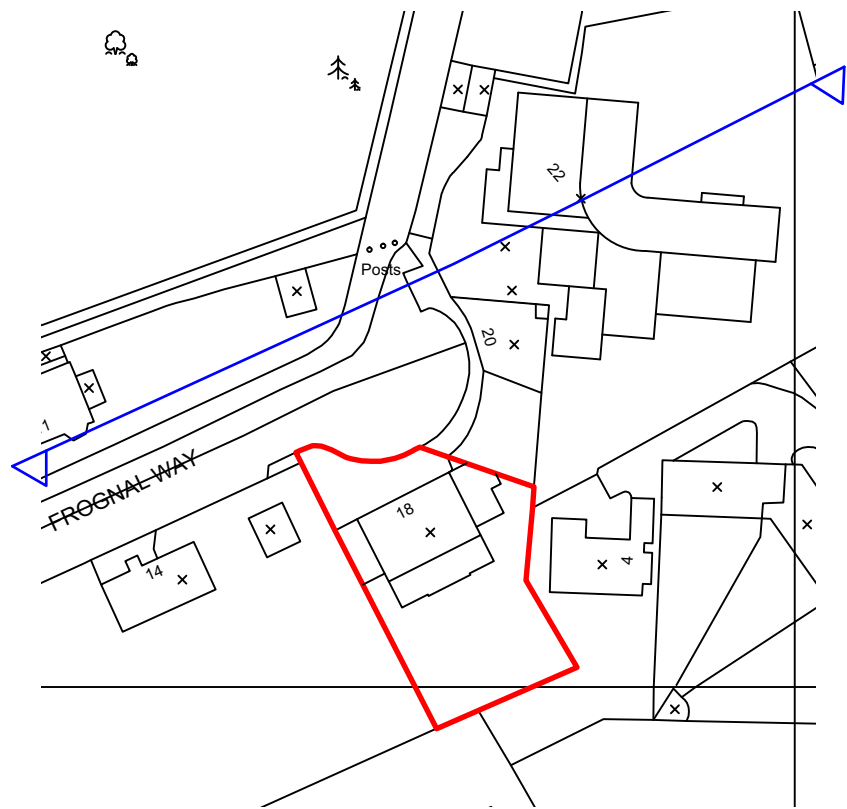

Rev Date Details By

Charlton Brown Architecture & Interiors

The Belvedere, 2 Back Lane, Hampstead, London, NW3 1HL

Telephone +44(0)20 7794 1234
Email office@charltonbrown.com
Website www.charltonbrown.com

Client
Lucy Fitzpatrick

Project
18 Froggnal Way

Drawing Title
Existing & Proposed Street Elevations


Date	Drawn	Checked
08/01/2021	AA	JM

Scale
1:150 @ A1

Issue Status

Planning

Project Number	Drawing Number	Revision
20069	PL-00-300	

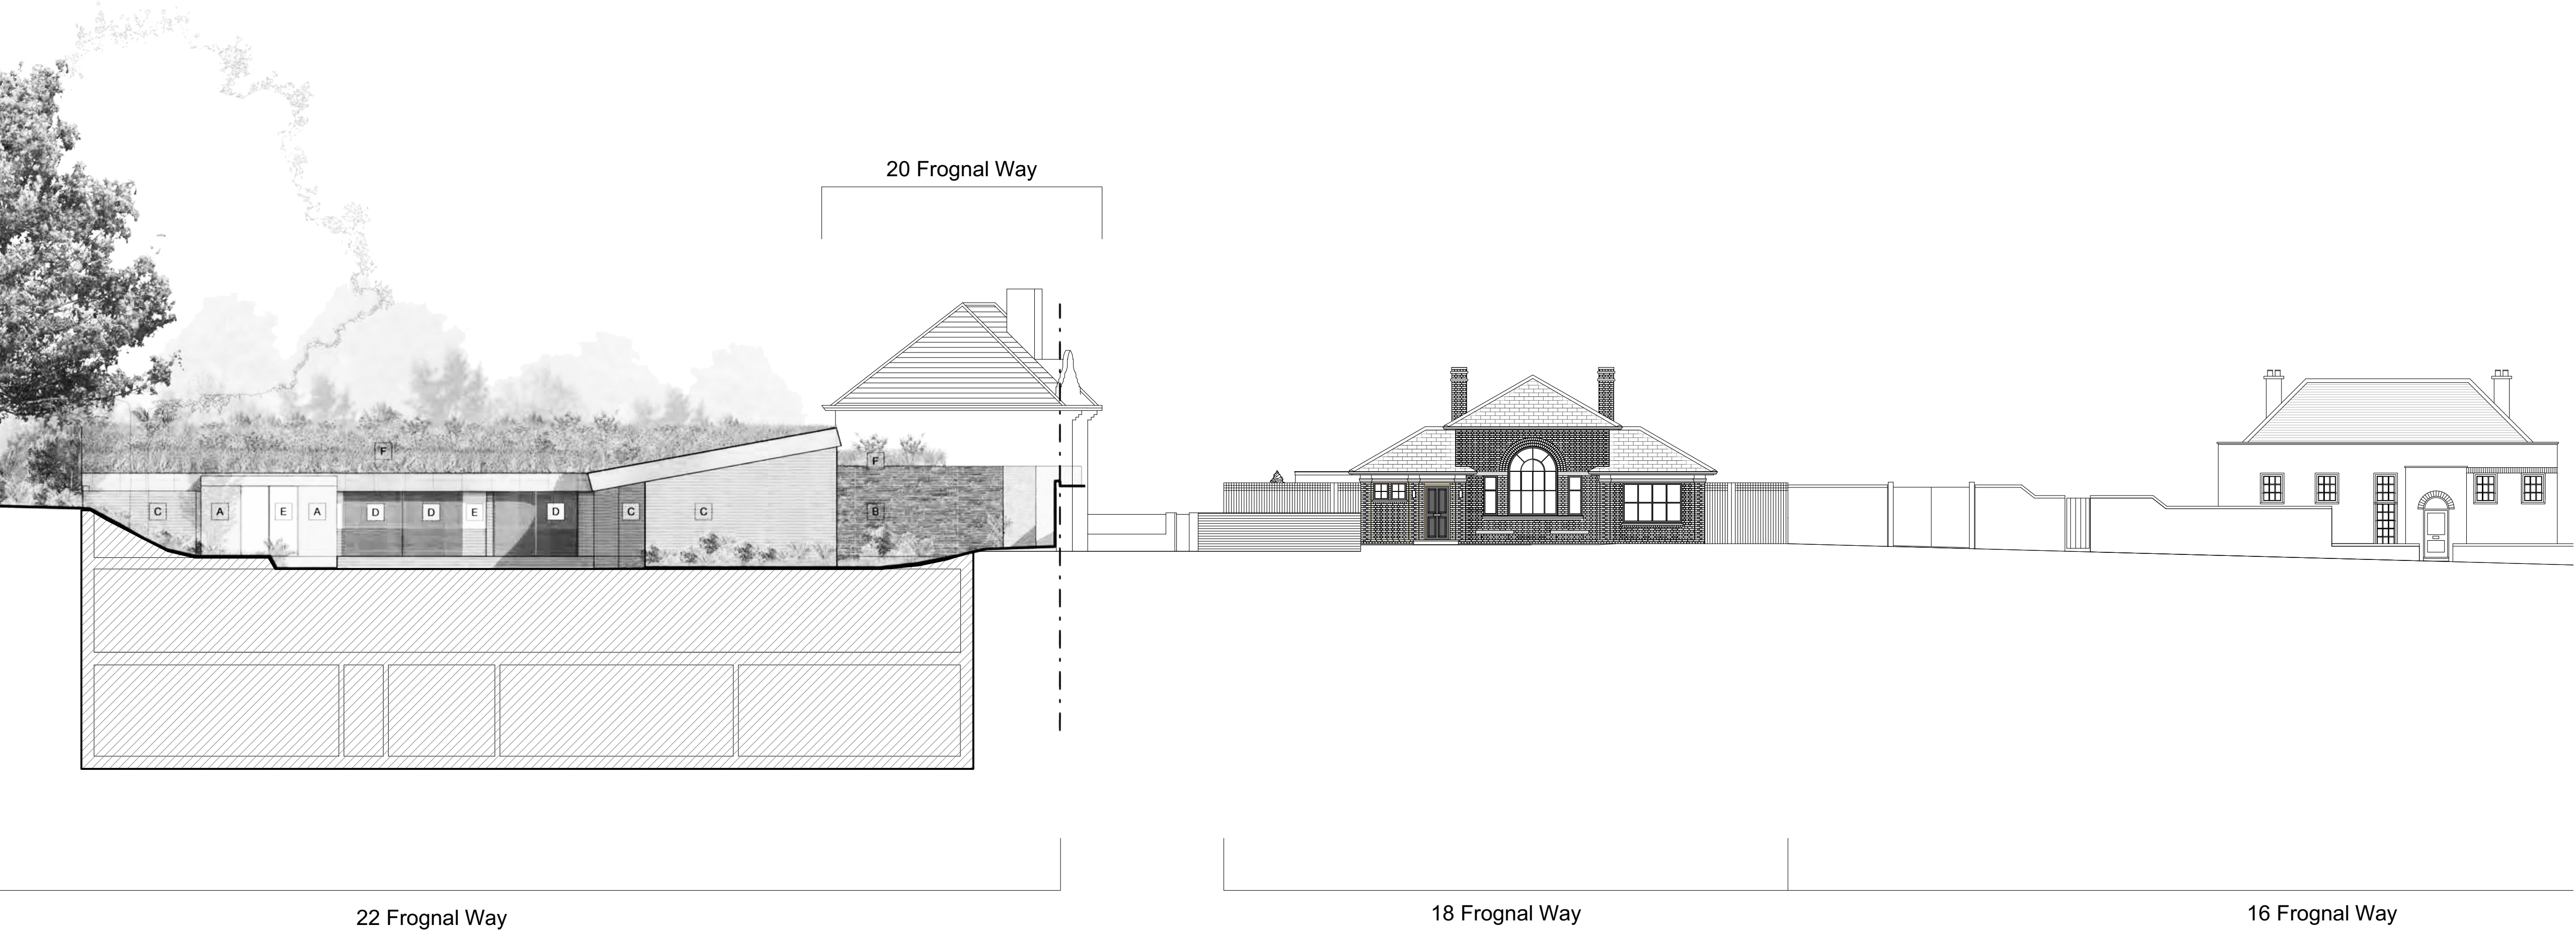

2. Proposed Street Elevation



1. Existing North (Front) Elevation



3. Existing North (Front) Elevation
Street View




2. Proposed North (Front) Elevation



4. Proposed North (Front) Elevation
Street View

KEY

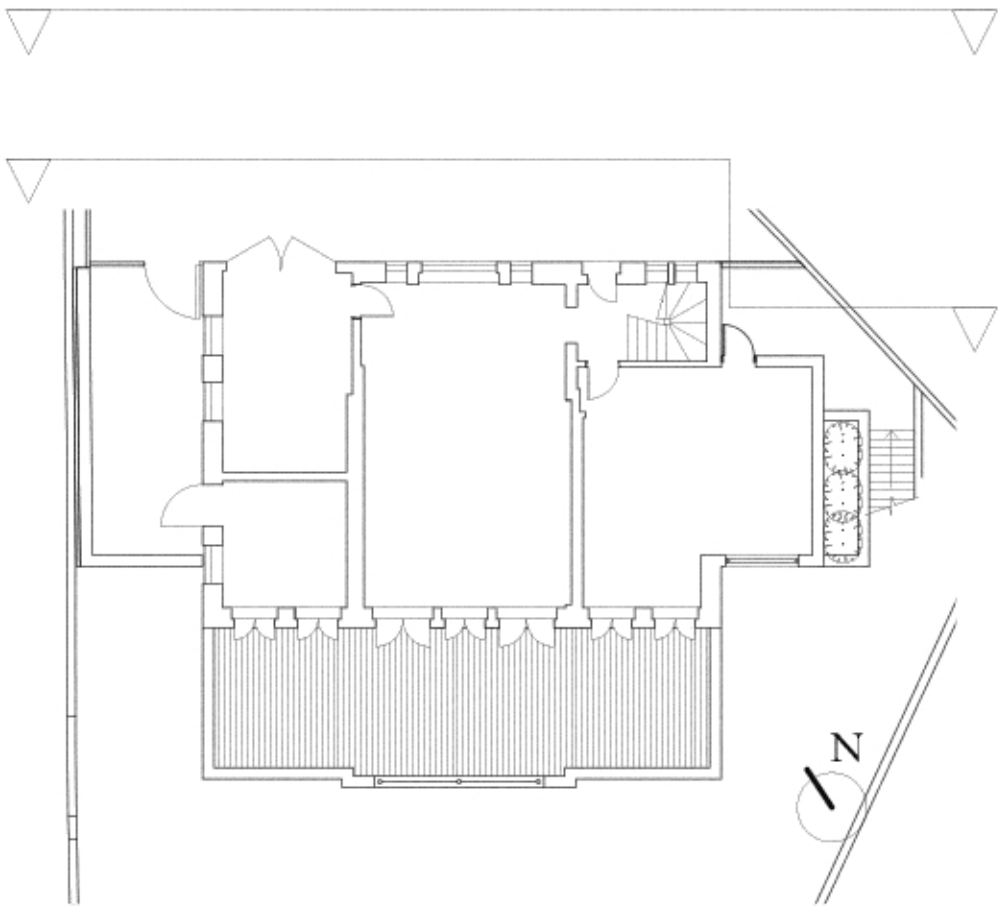

0 1 2 3 4 5m

Rev Date Details By

Charlton Brown Architecture & Interiors

The Belvedere, 2 Back Lane, Hampstead, London, NW3 1HL

Telephone +44(0)20 7794 1234
Email office@charltonbrown.com
Website www.charltonbrown.com

Client
Lucy Fitzpatrick

Project
18 Frognal Way

Drawing Title
Existing & Proposed North Elevations

Date	Drawn	Checked
08/01/2021	AA	JM

Scale
1:100 @ A1, 1:200 @ A3

Issue Status

Planning


Project Number	Drawing Number	Revision
20069	PL-00-301	




1. Existing South (Rear) Elevation




2. Proposed South (Rear) Elevation

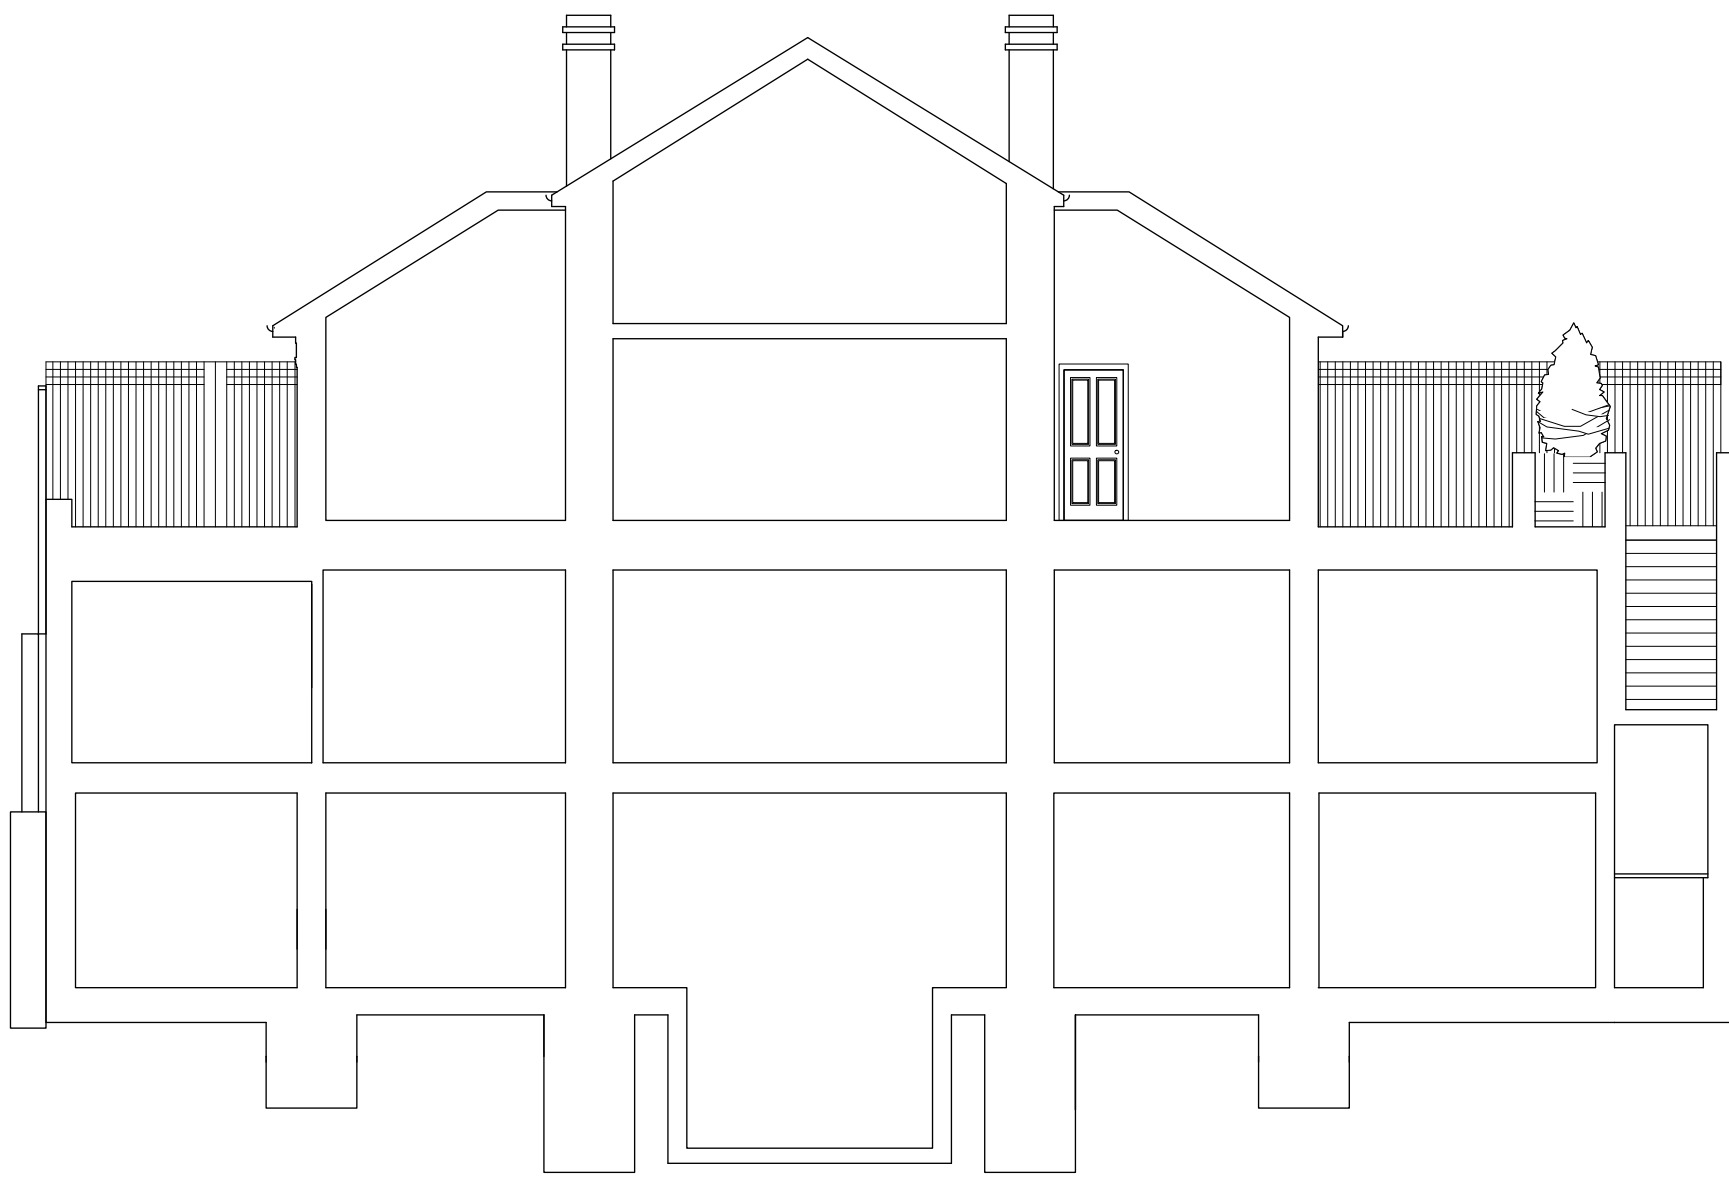

3. Existing Section AA

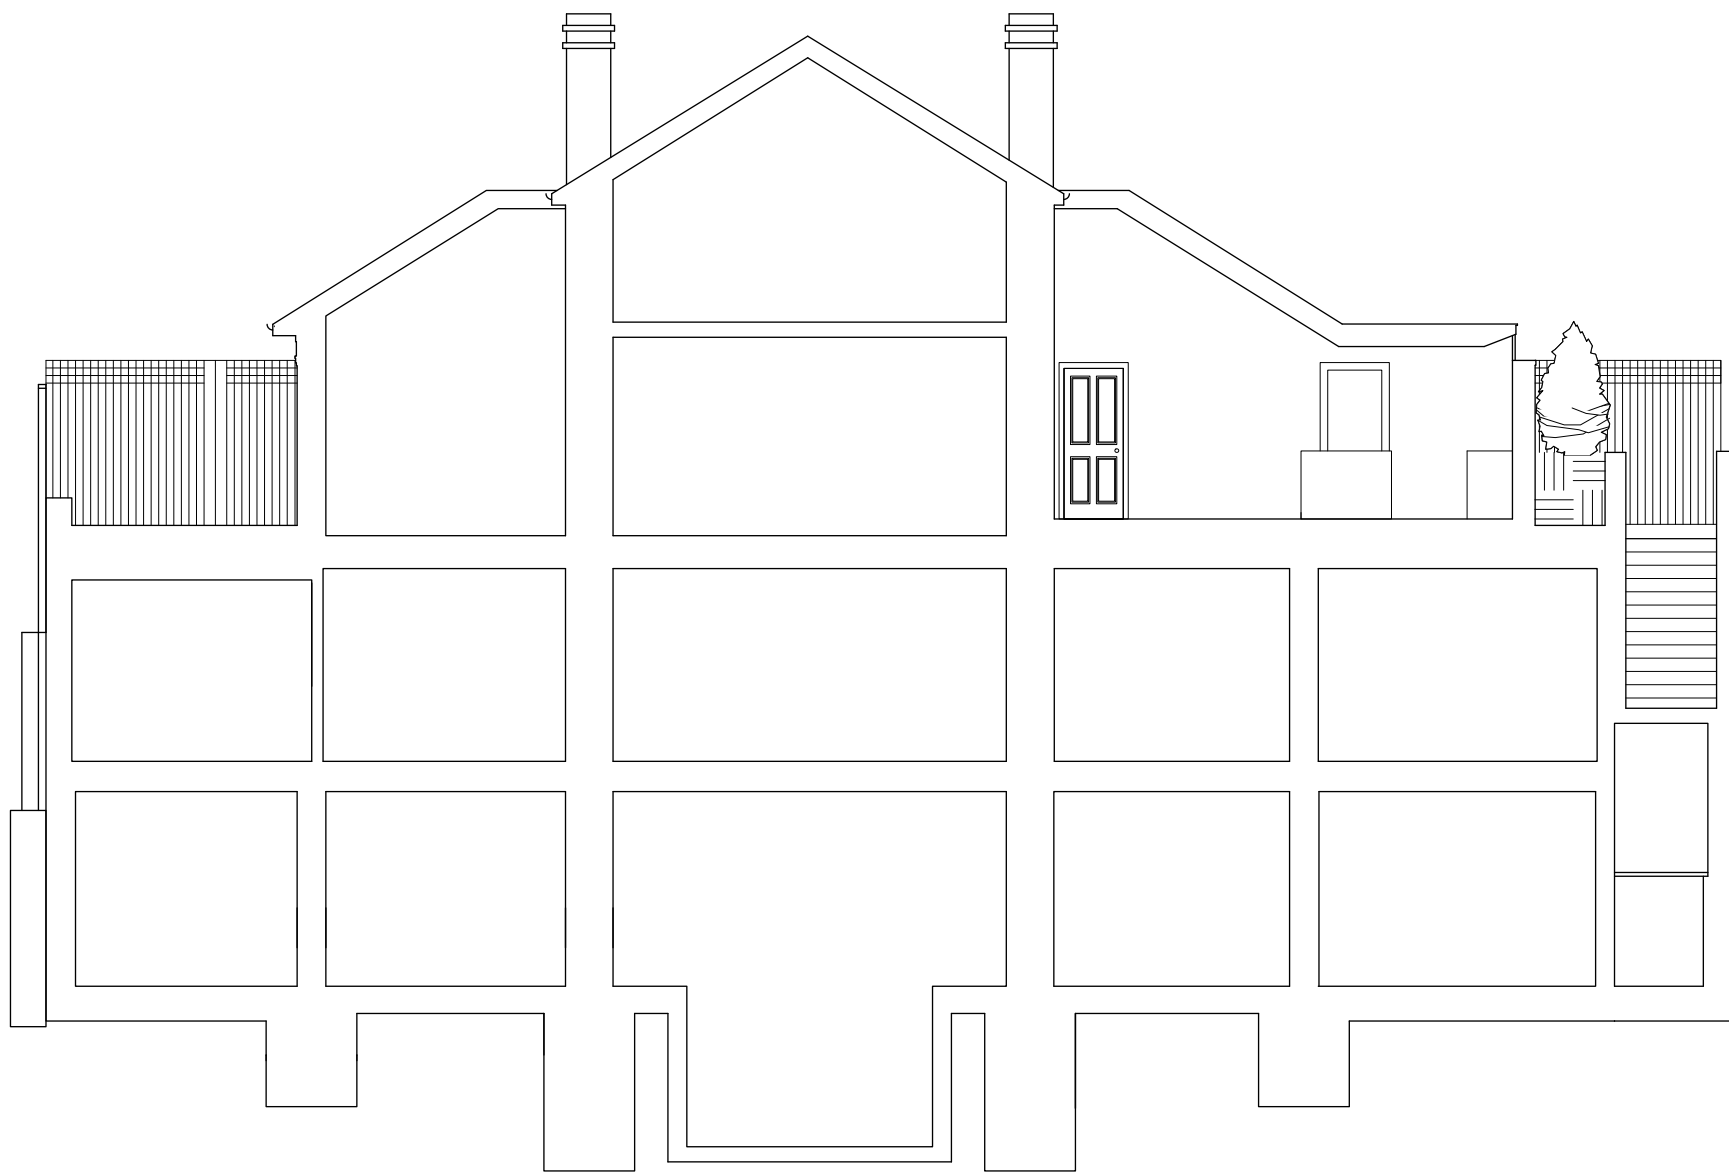

4. Proposed Section AA

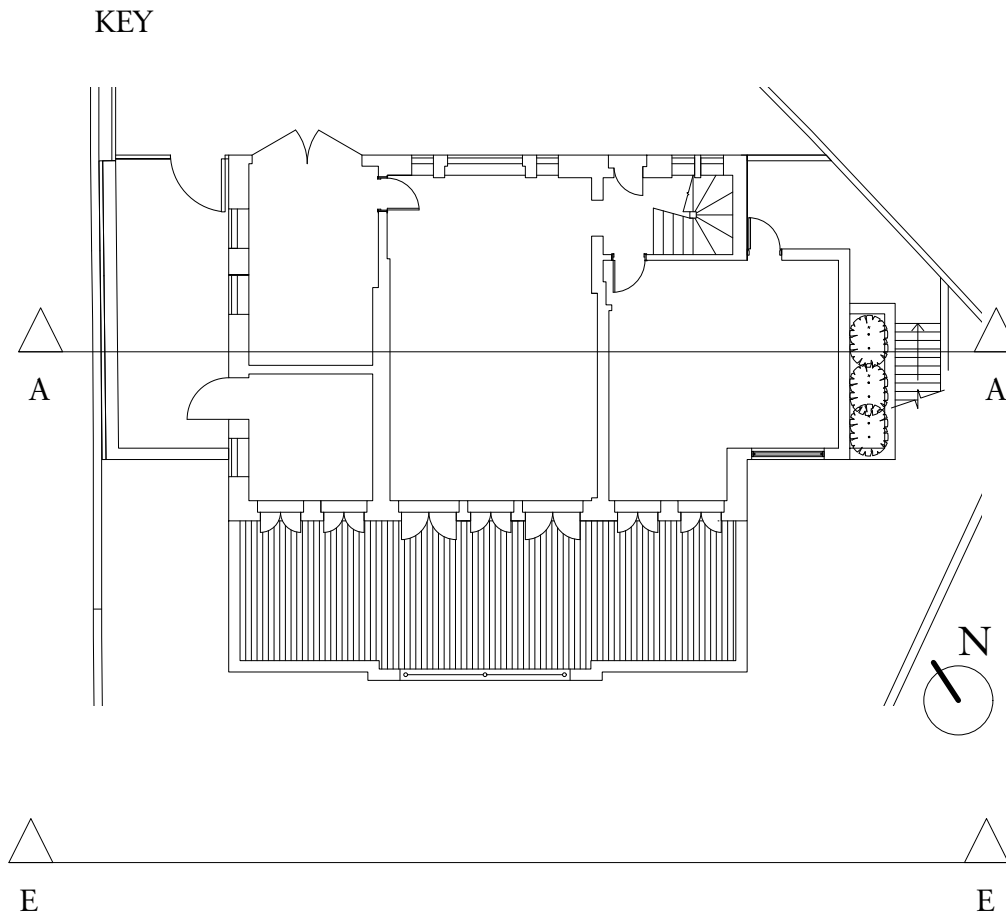

Rev Date Details By

Charlton Brown Architecture & Interiors

The Belvedere, 2 Back Lane, Hampstead, London, NW3 1HL
Telephone +44(0)20 7794 1234
Email office@charltonbrown.com
Website www.charltonbrown.com

Client
Lucy Fitzpatrick

Project
18 Frognal Way


Drawing Title
Existing & Proposed South (Back) Elevations & Sections

Date 08/01/2021 Drawn AA Checked JM


Scale
1:100 @ A1, 1:200 @ A3

Issue Status
Planning


Project Number 20069 Drawing Number PL-00-302 Revision

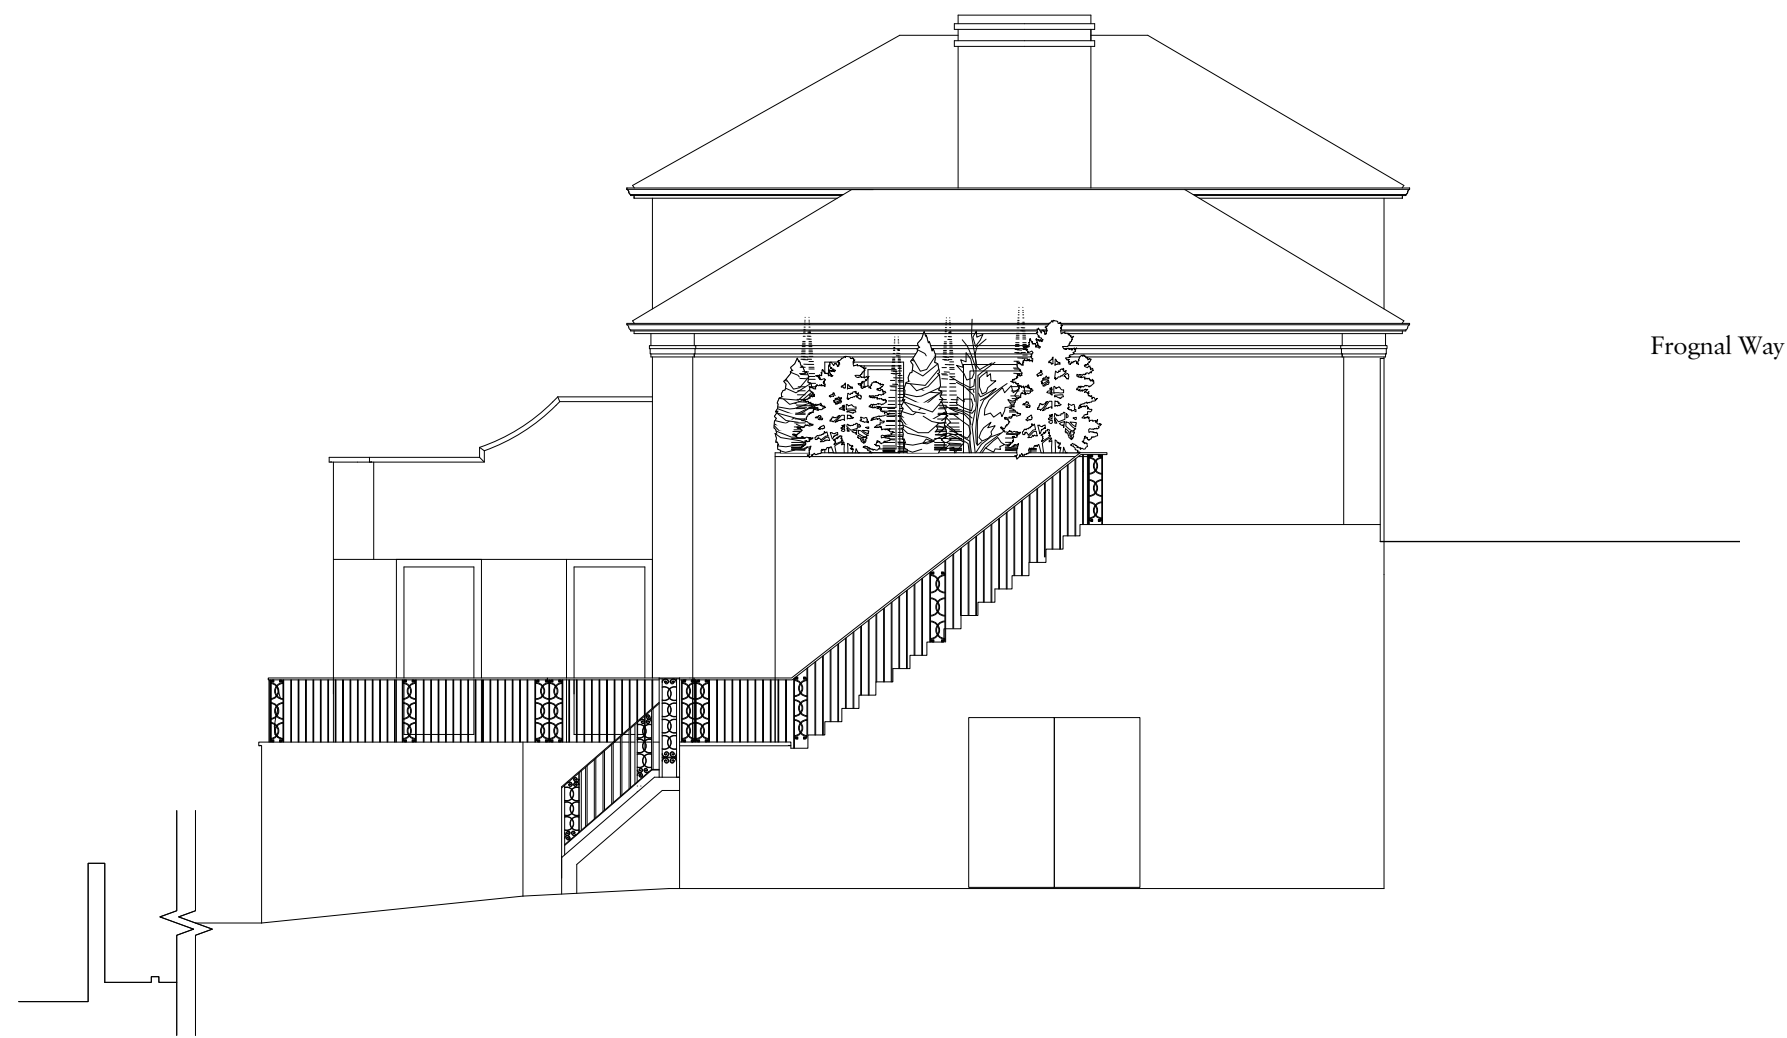


1. Existing East Elevation

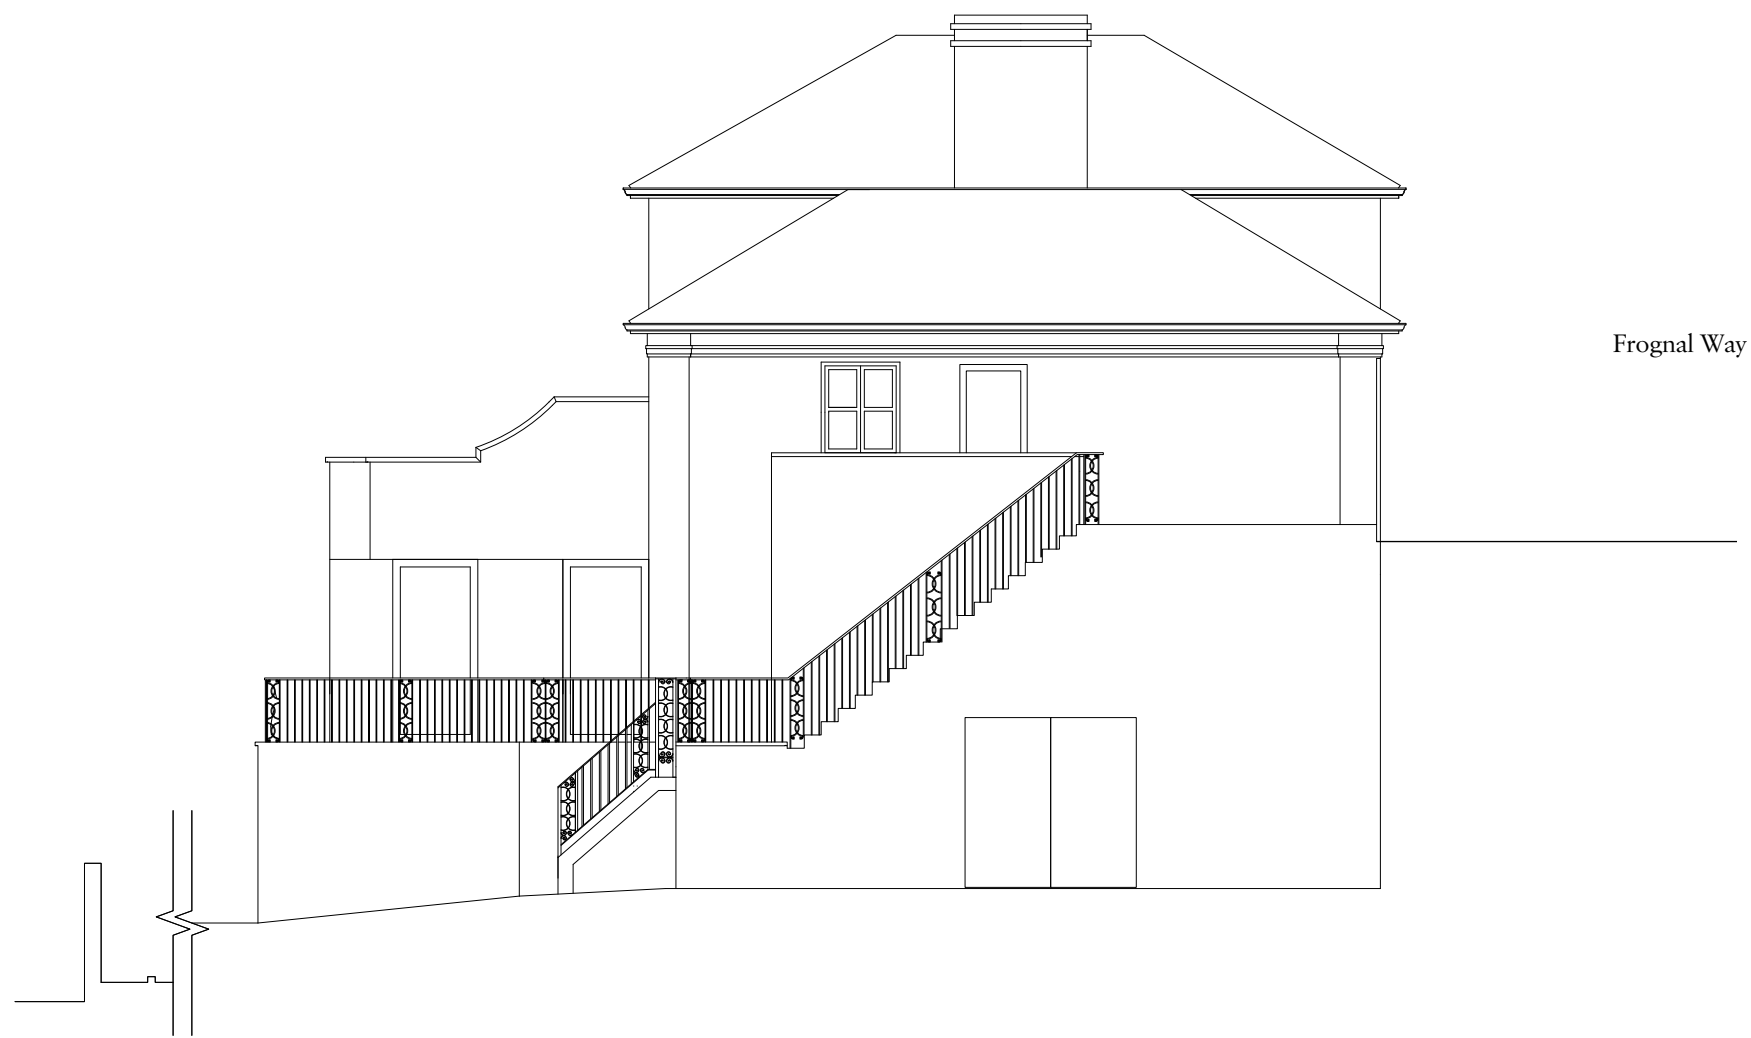

3. Existing East Elevation
omitting existing planting for clarity

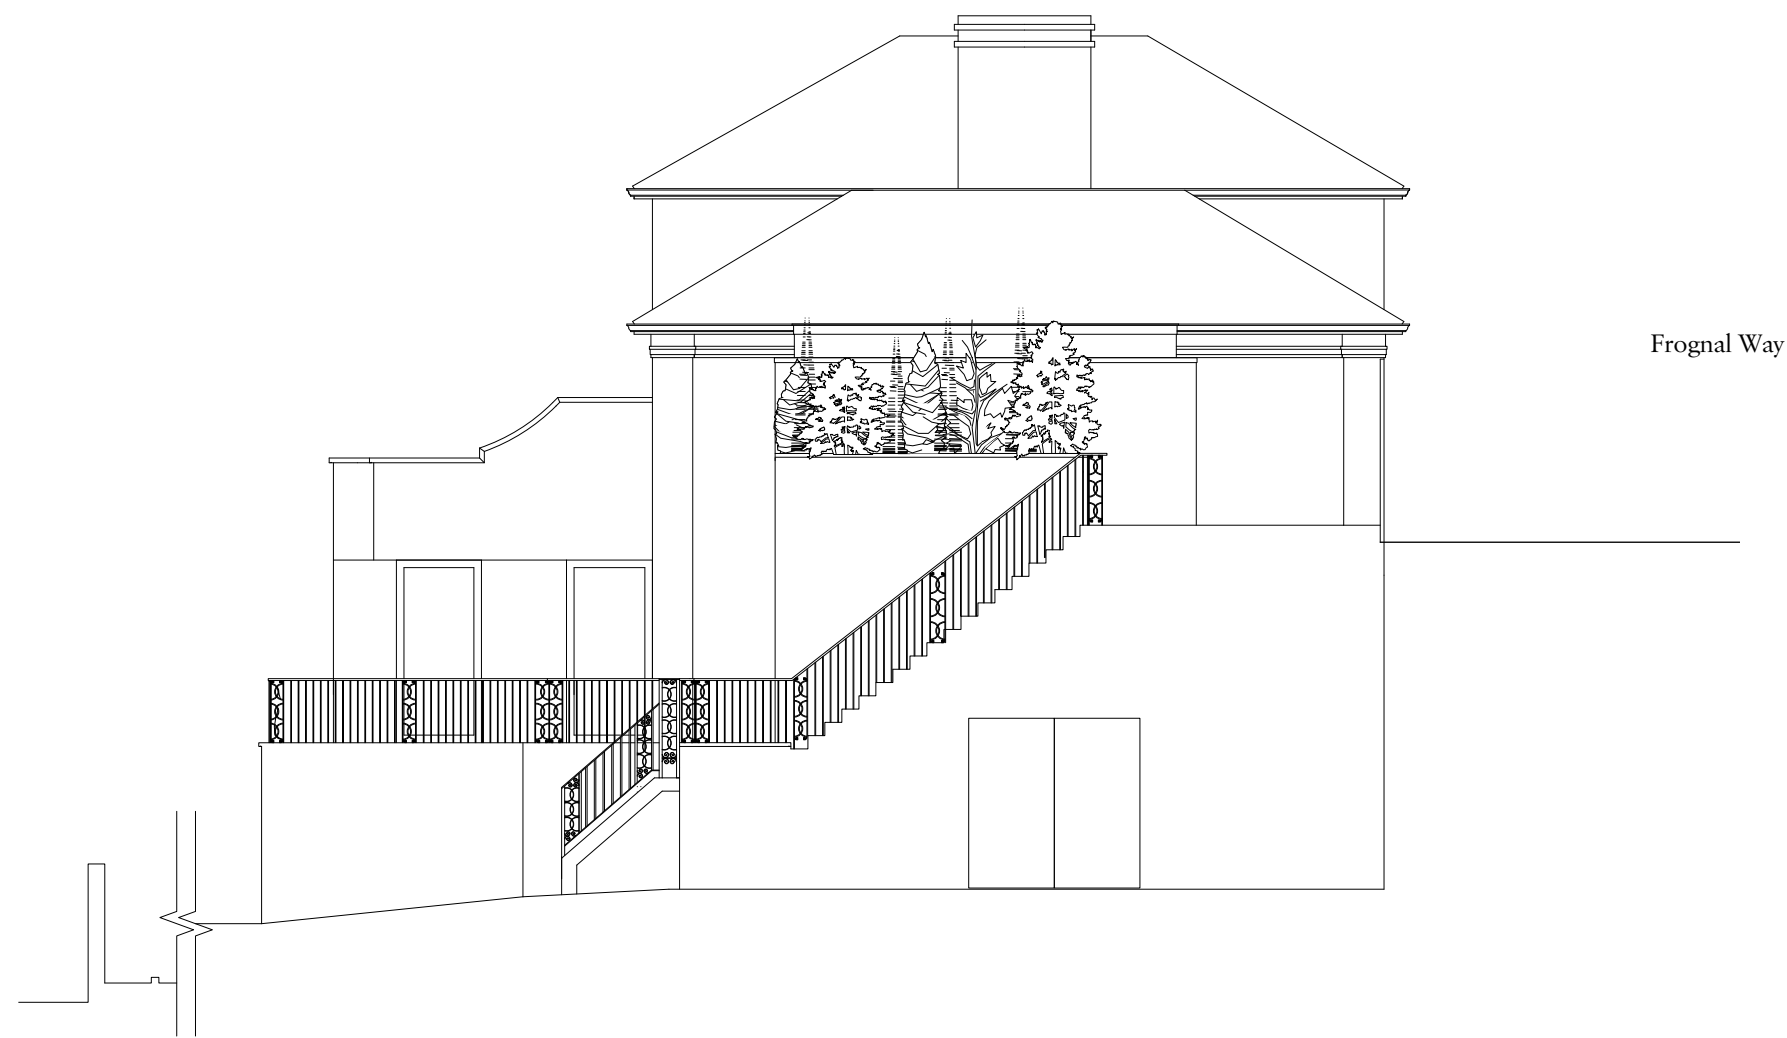


2. Proposed East Elevation

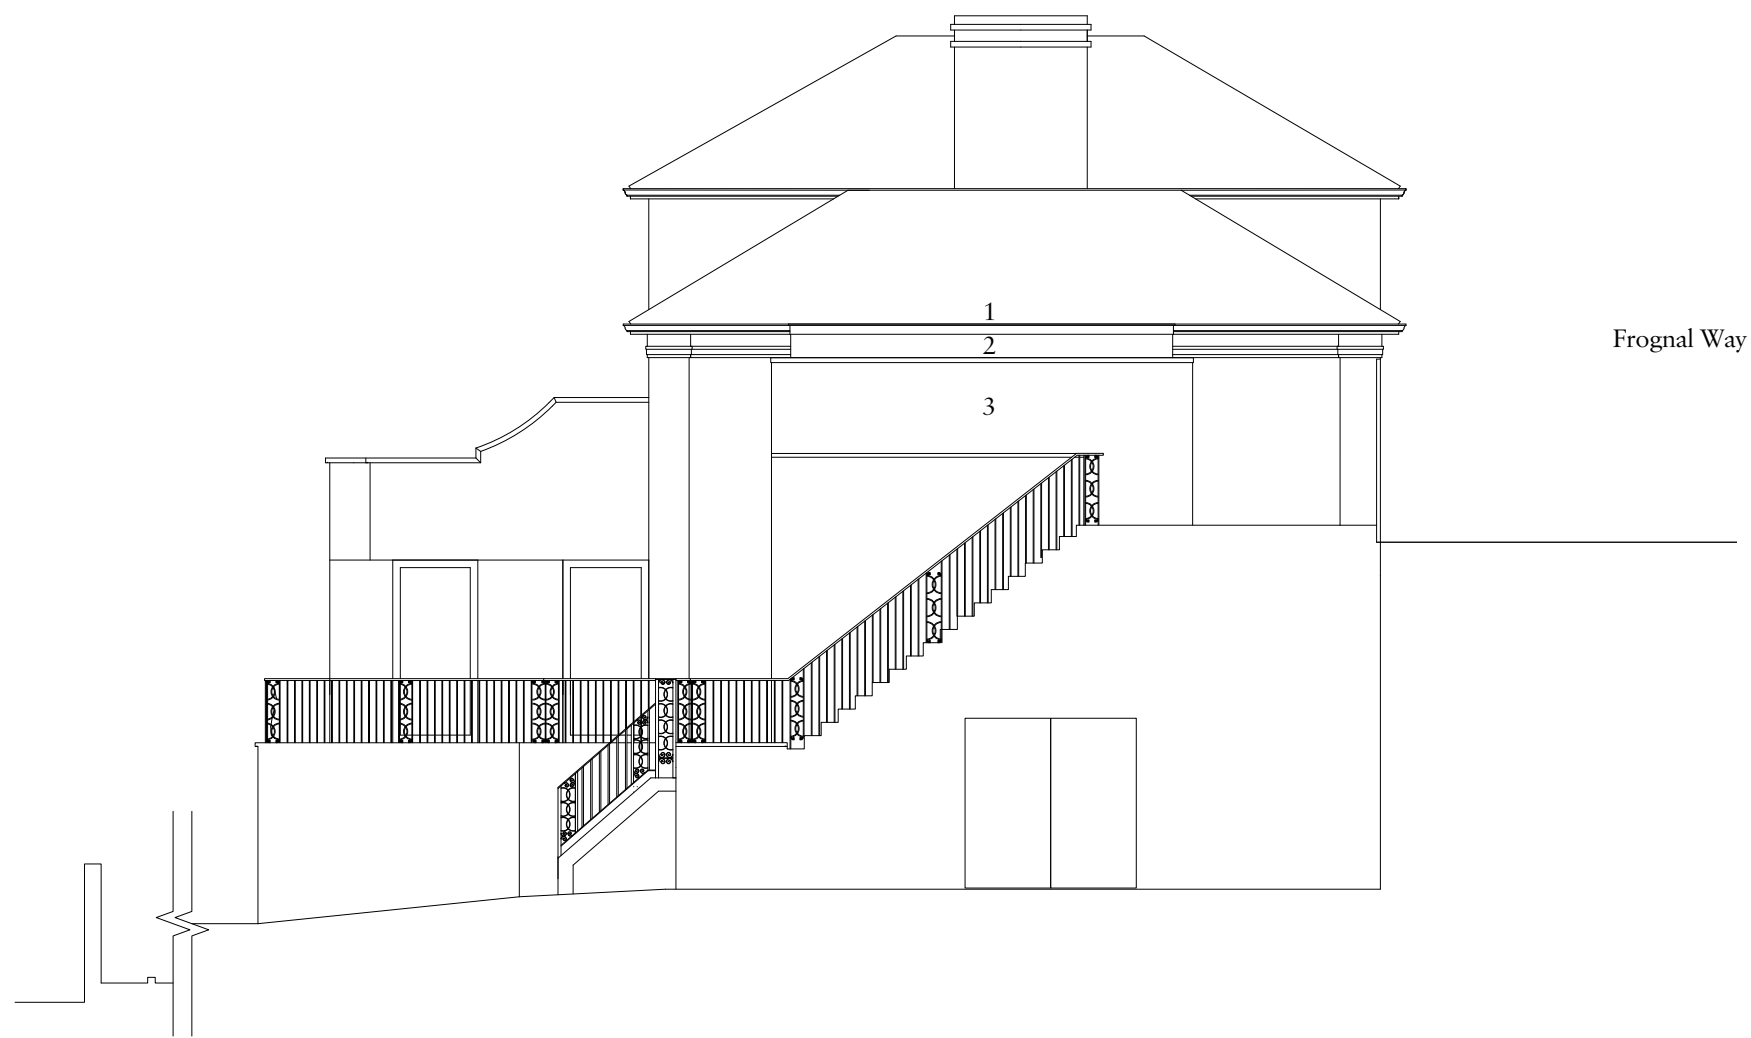

4. Proposed East Elevation
omitting existing planting for clarity

- Materials Key:
- 1. Lead-coloured zinc roof
 - 2. Clerestory window
 - 3. Brickwork to match yellow brick of existing building

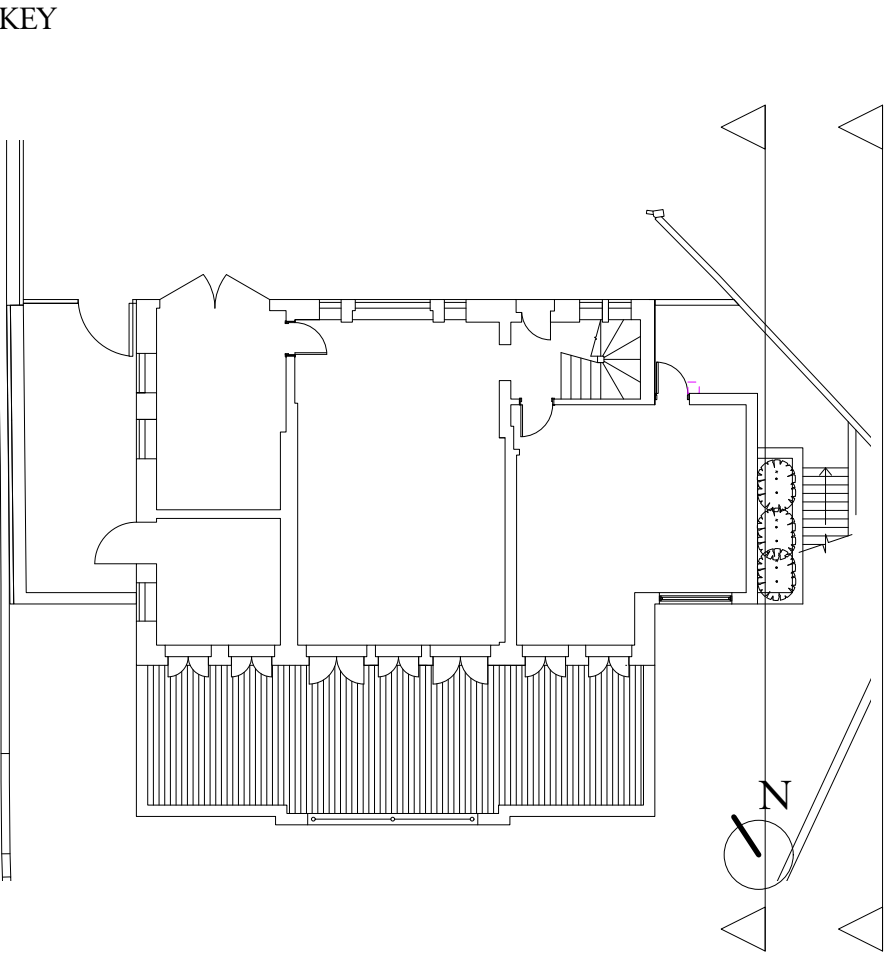

0 1 2 3 4 5m

Rev Date Details By

Charlton Brown Architecture & Interiors

The Belvedere, 2 Back Lane, Hampstead, London, NW3 1HL

Telephone +44(0)20 7794 1234
Email office@charltonbrown.com
Website www.charltonbrown.com

Client
Lucy Fitzpatrick

Project
18 Frogna! Way

Drawing Title
Existing & Proposed East Elevations


Date	Drawn	Checked
08/01/2021	AA	JM

Scale
1:100 @ A1, 1:200 @ A3


Issue Status

Planning


Project Number	Drawing Number	Revision
20069	PL-00-303	

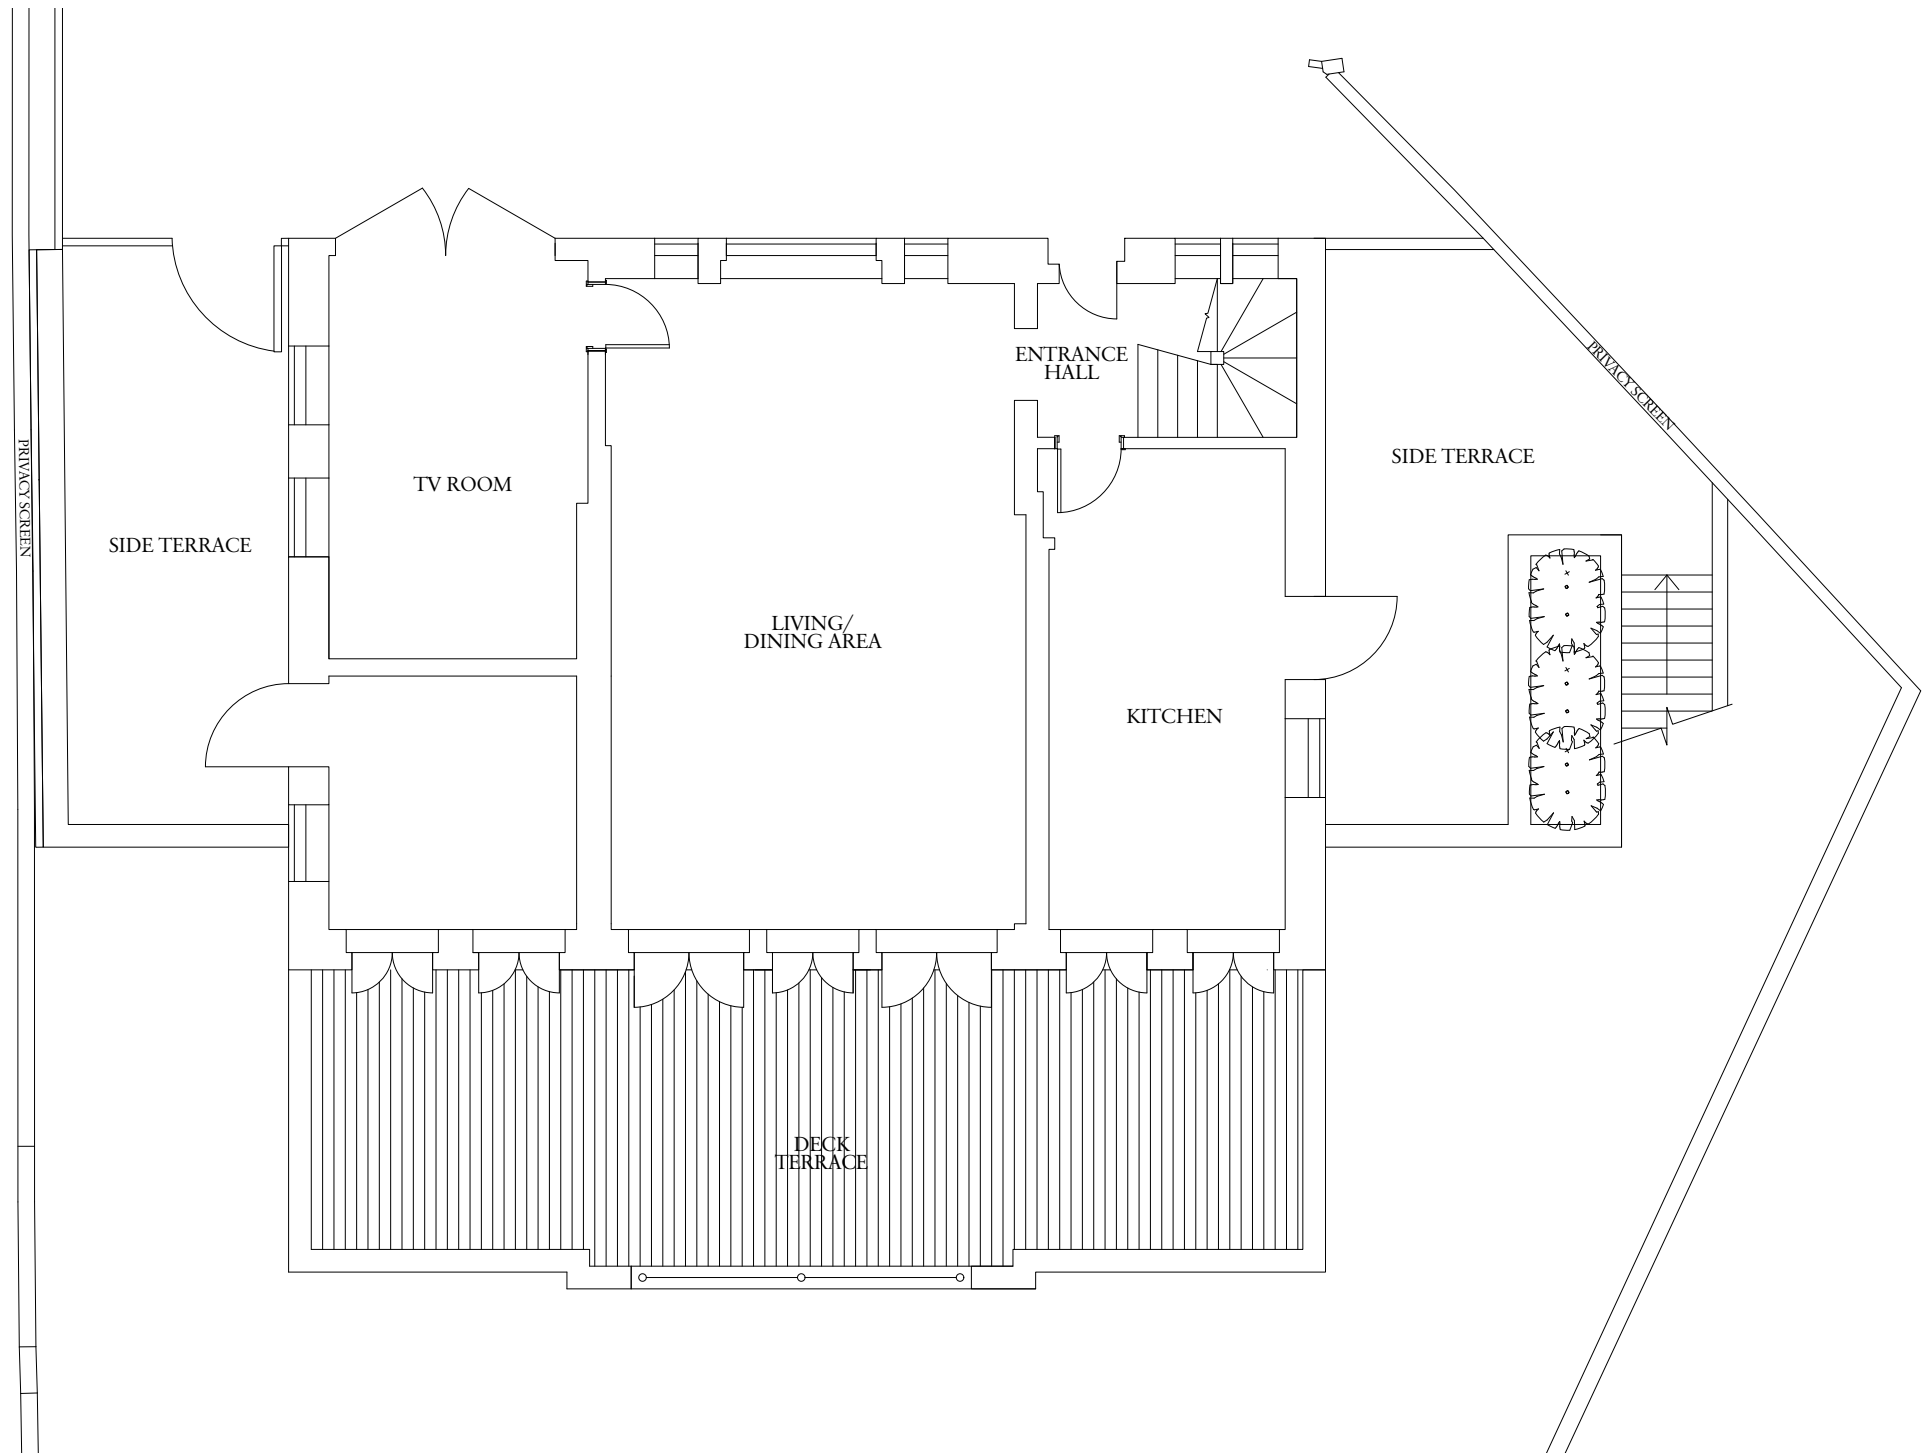


1. Existing Ground Floor Plan

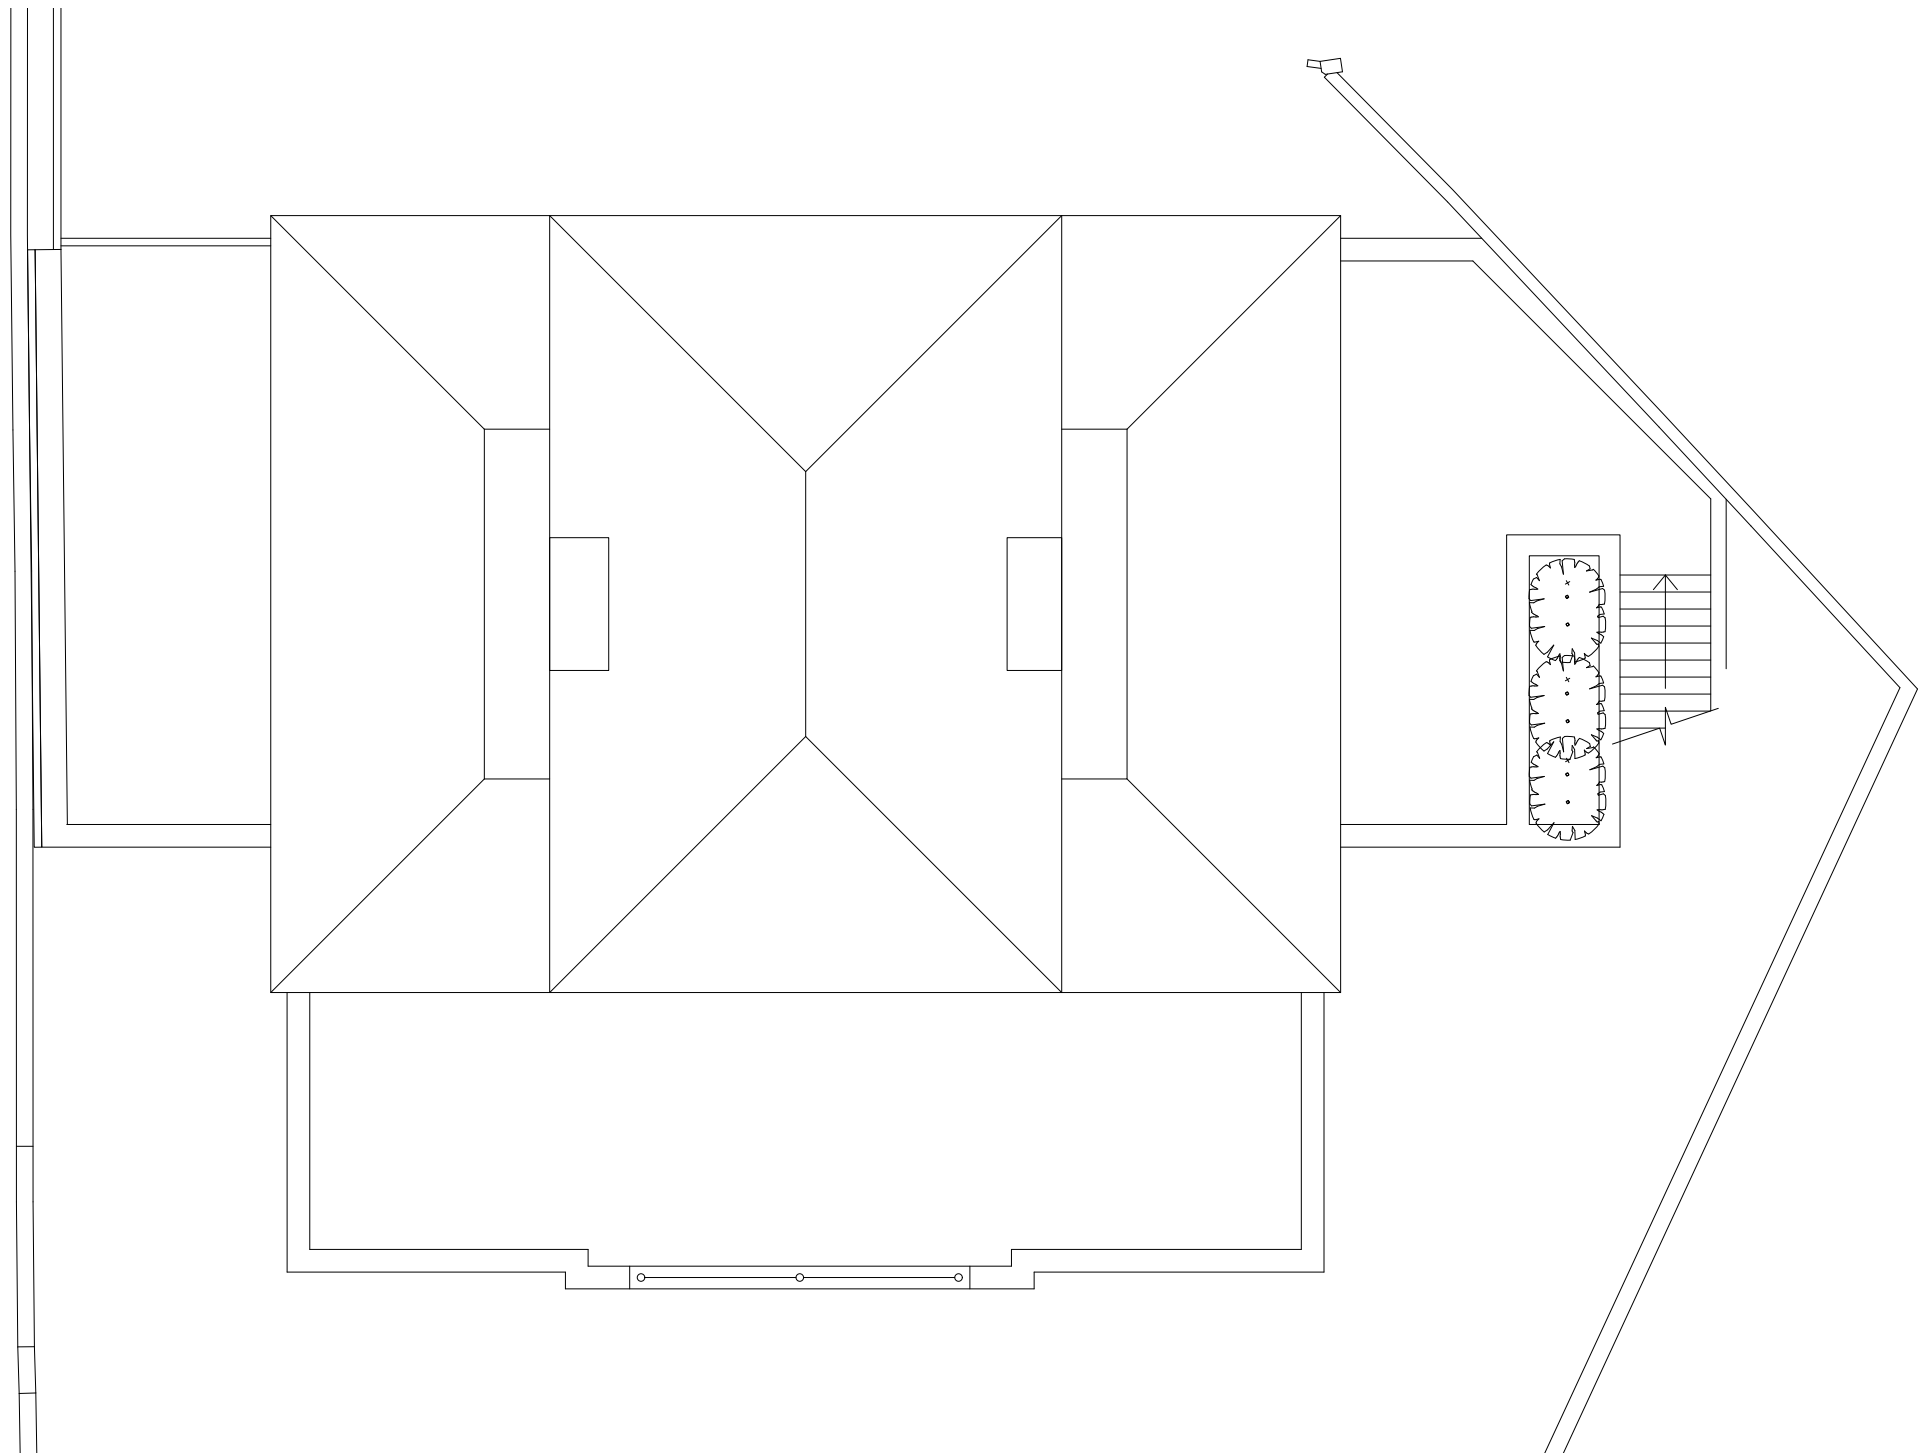


3. Existing Roof Plan

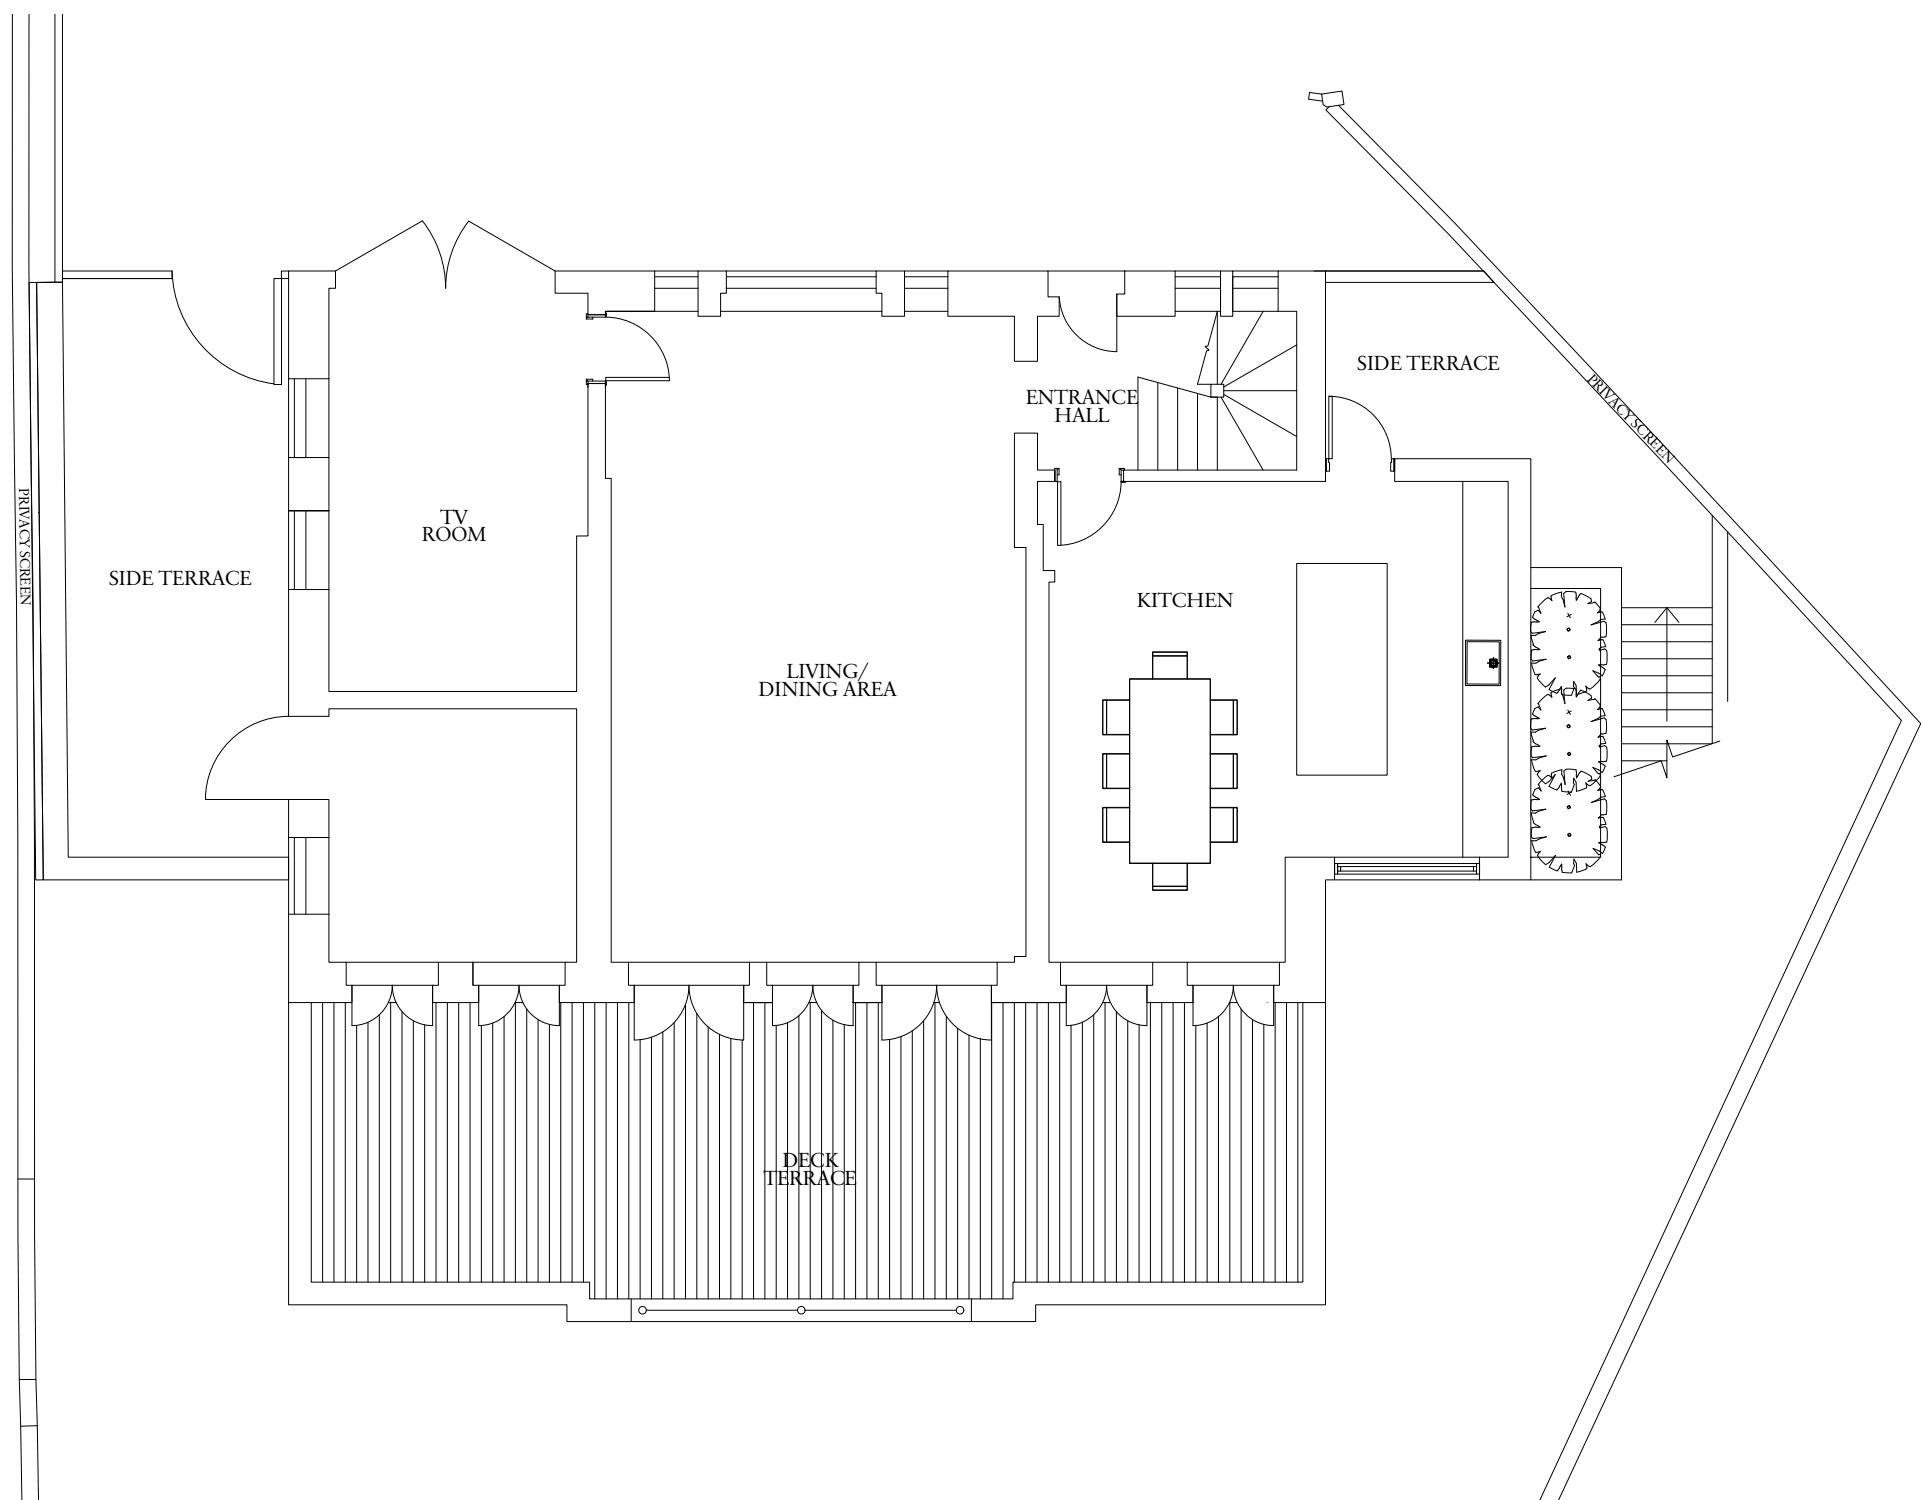

2. Proposed Ground Floor Plan

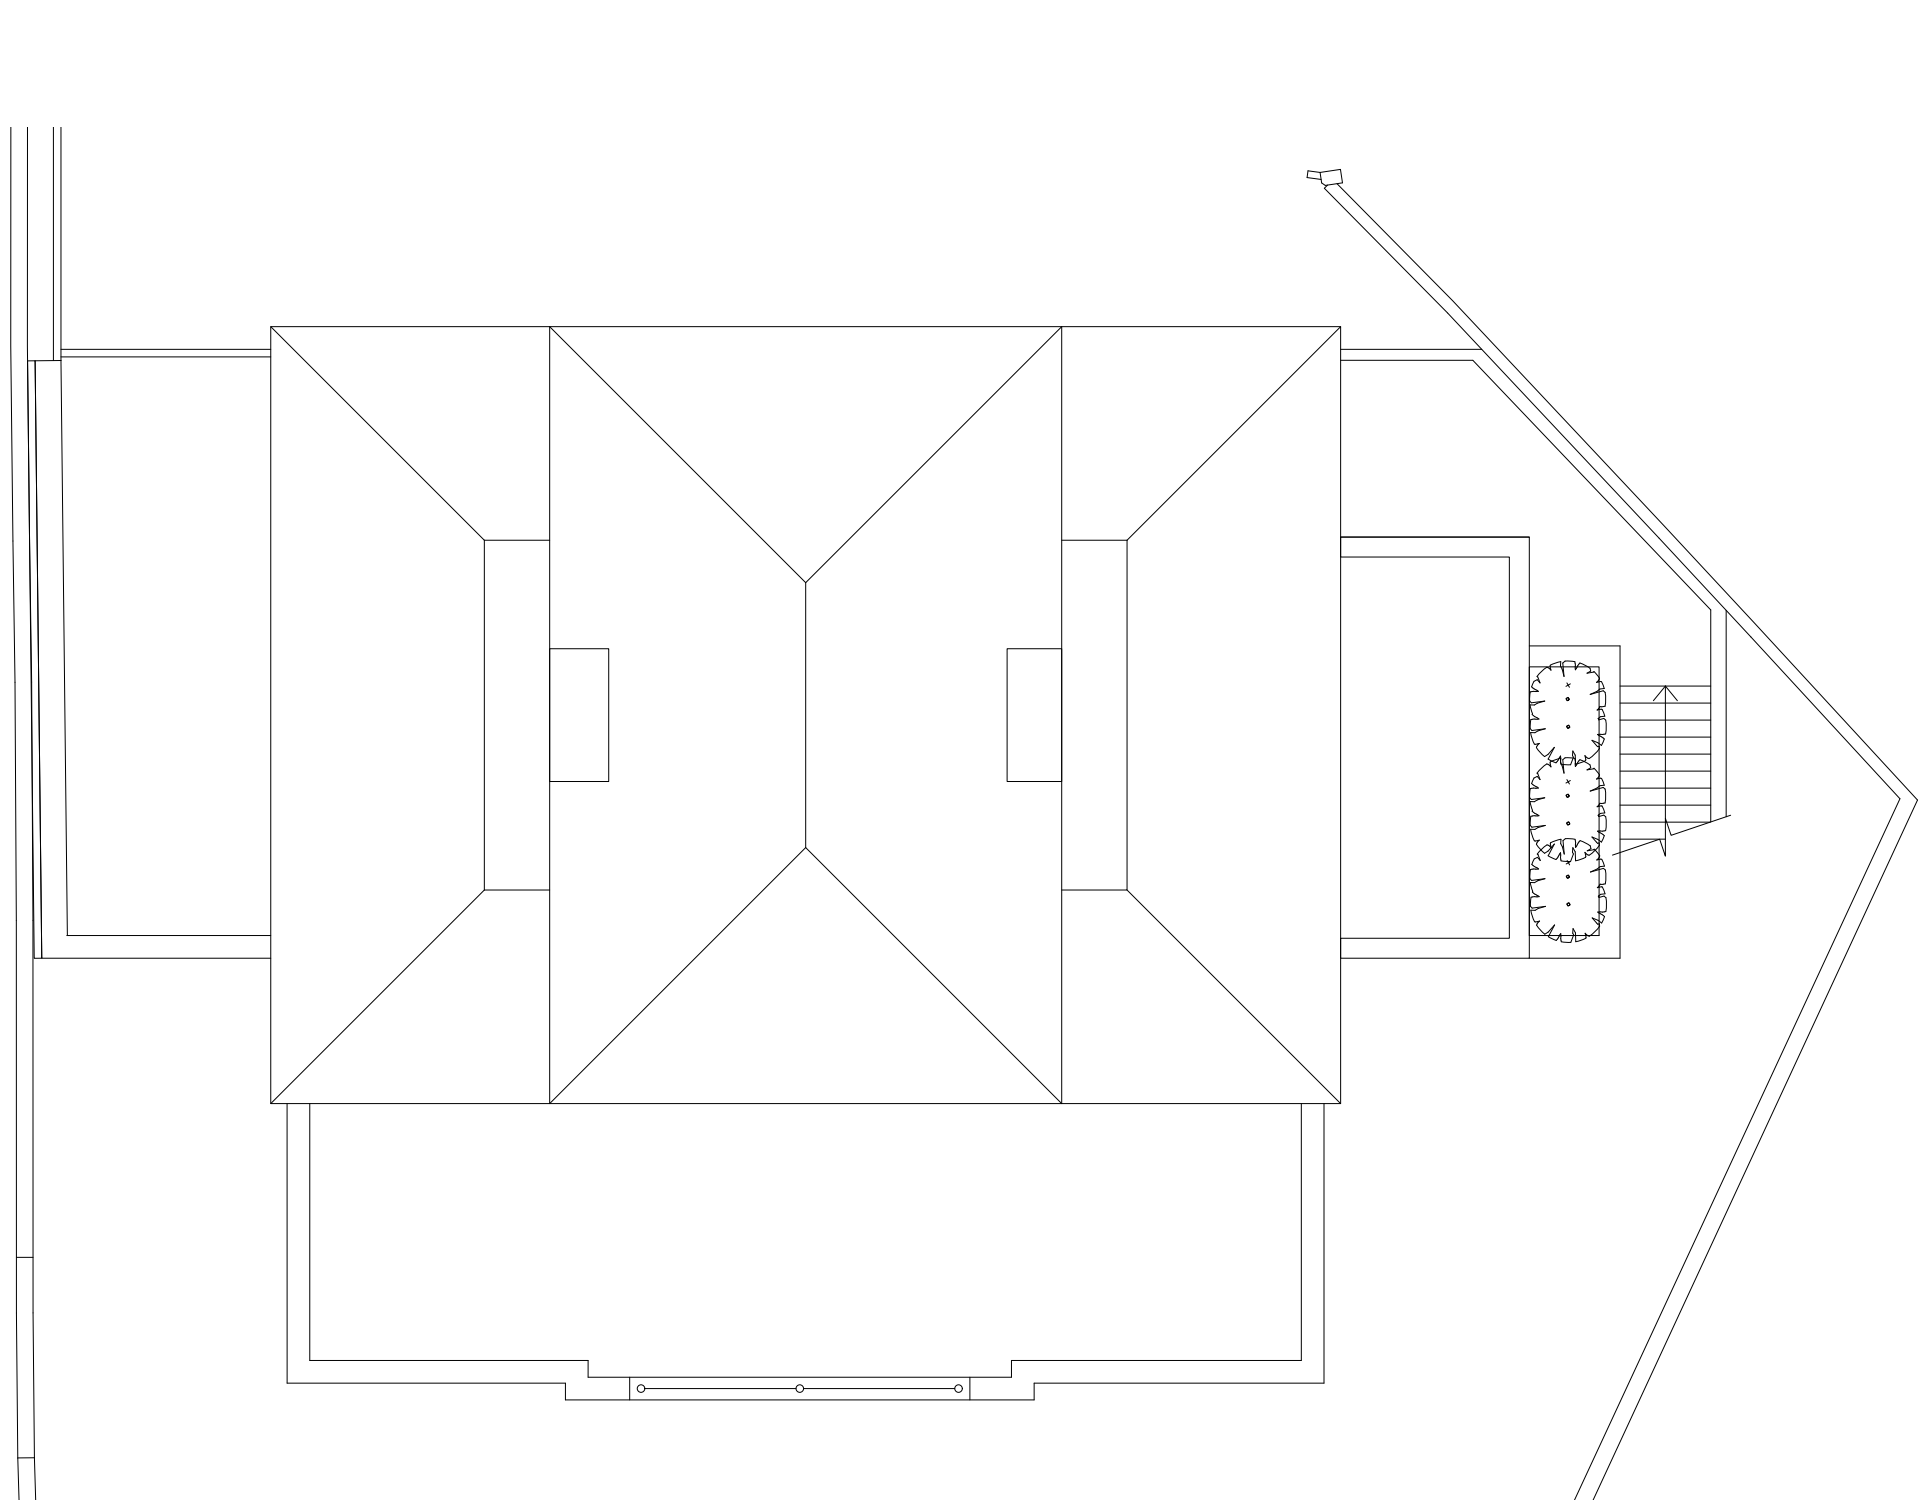

4. Proposed Roof Plan

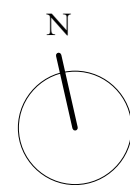

Rev	Date	Details	By

Charlton Brown Architecture & Interiors

The Belvedere, 2 Back Lane, Hampstead, London, NW3 1HL

Telephone +44(0)20 7794 1234

Email office@charltonbrown.com

Website www.charltonbrown.com

Client

Lucy Fitzpatrick

Project

18 Frognal Way

Drawing Title

Existing & Proposed GF & Roof Plan

Date	Drawn	Checked
08/01/2021	AA	JM

Scale

1:100 @ A1, 1:200 @ A3

Issue Status

Planning

Project Number	Drawing Number	Revision
20069	PL-00-100	