


EXISTING SECTION A-A

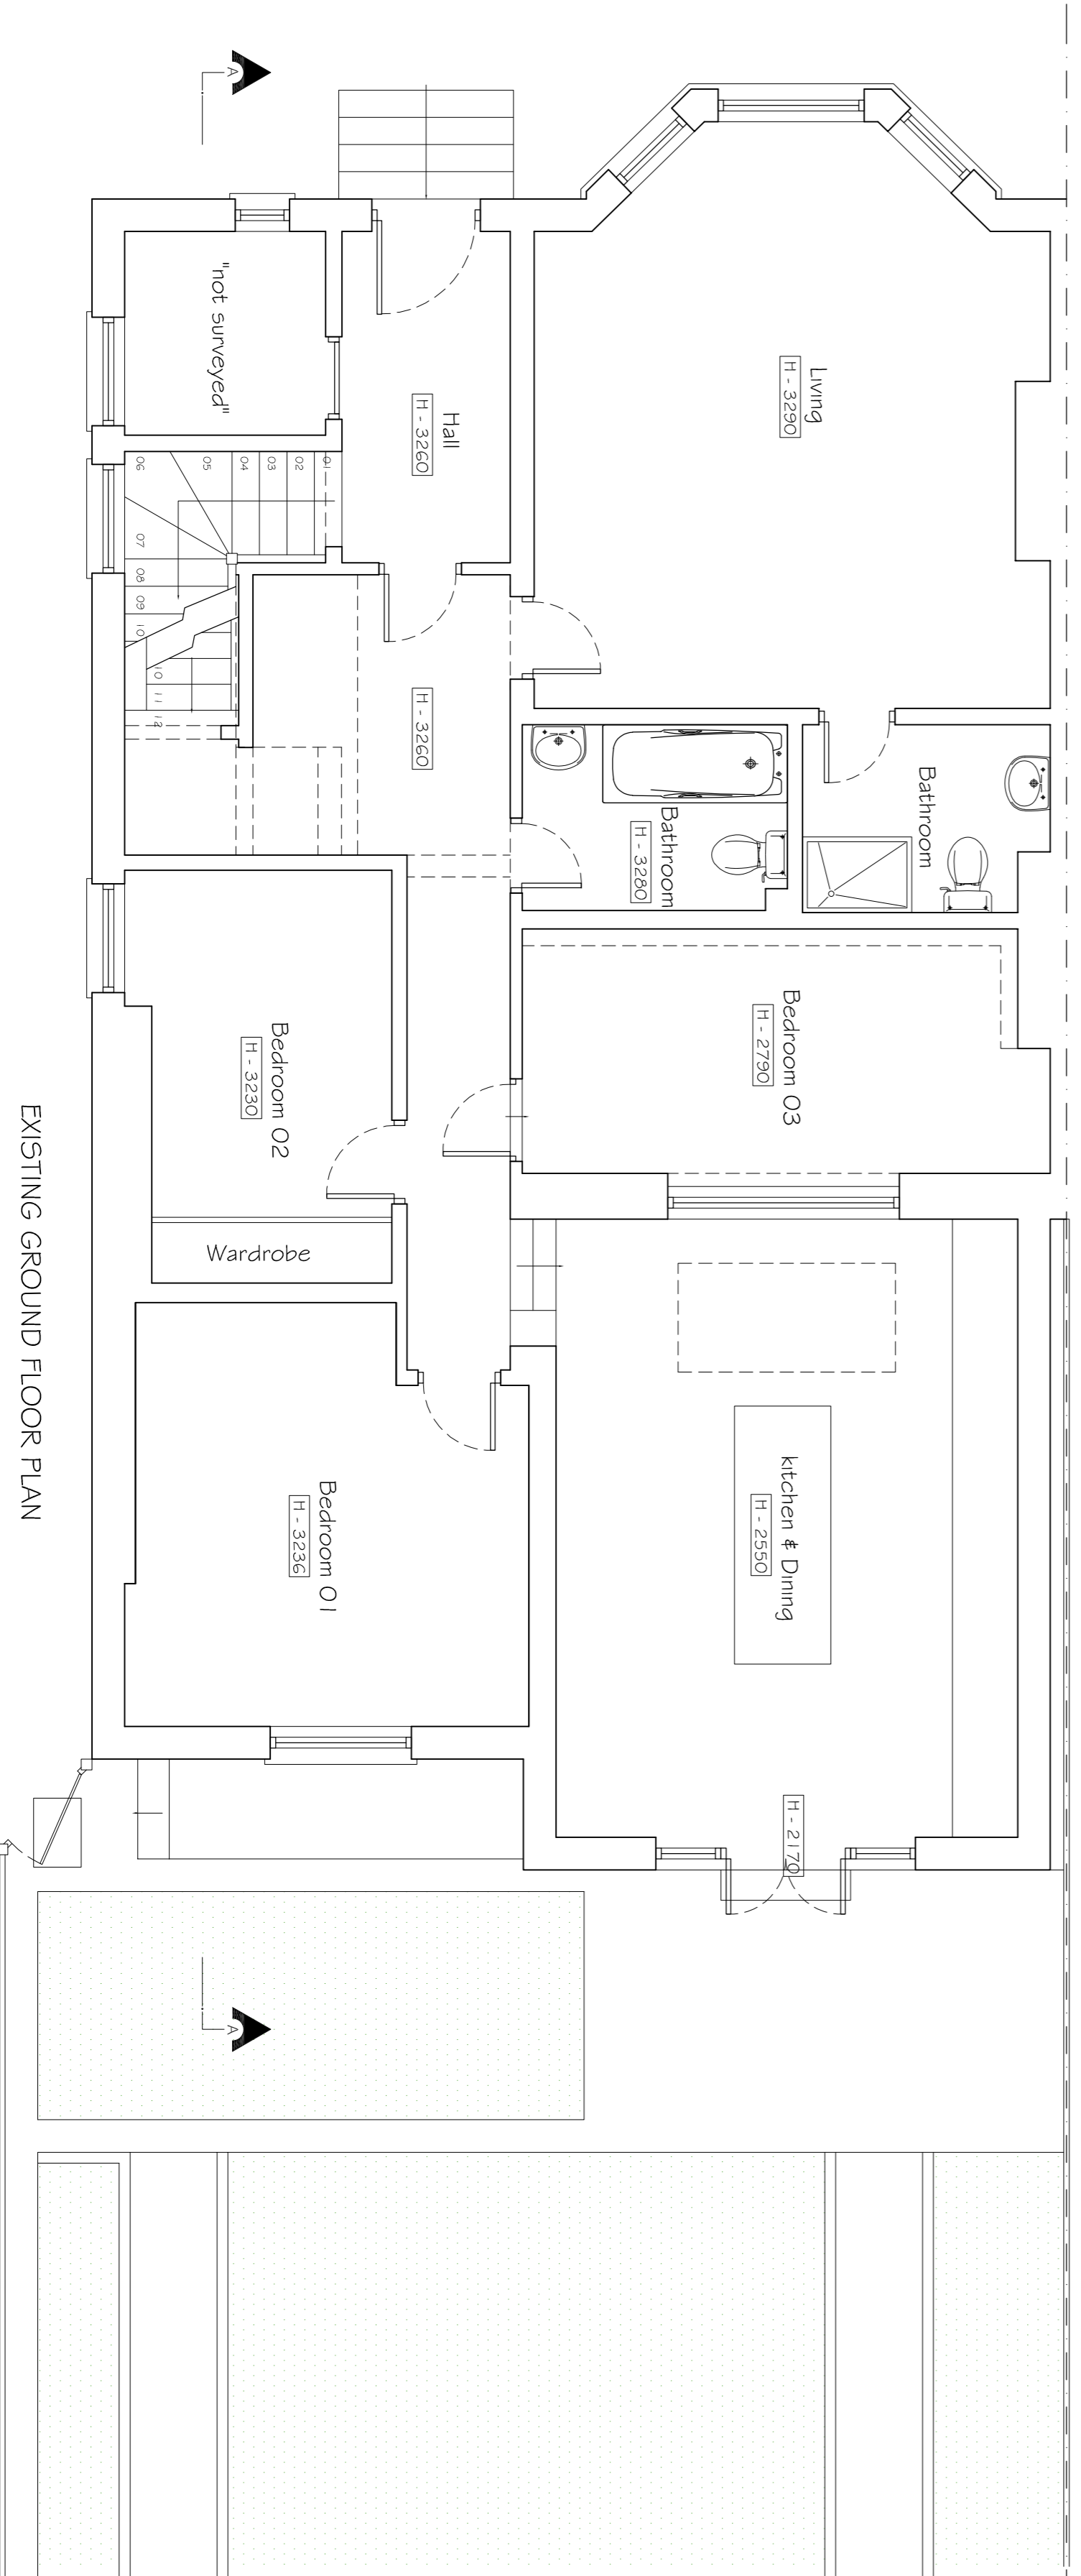

EXISTING GROUND FLOOR PLAN

studio
136
architects

5 The Broadway, Woking, Surrey, Surrey, GU24 0AF
 T: 01483 820 800 F: 01483 820 811
 E: info@studio136.co.uk

Project:
 GROUND EXTENSION AT
 42 FORTUNE GREEN ROAD, GROUND FLOOR FLAT 1
 NW6 1UJ

Client:
 THE SACROPARTY,
 42 FORTUNE GREEN ROAD, GROUND FLOOR FLAT 1
 NW6 1UJ

Drawing Title:
 EXISTING PLAN AND SECTION

Scale	Date	Checked	Authorised
1:50 @ A1	NOVEMBER 2020	-	-

Drawing Number: **ST_NOV20_42FOR_001**

Rev	Description
-	-