



First Floor Plan




Ground Floor Plan

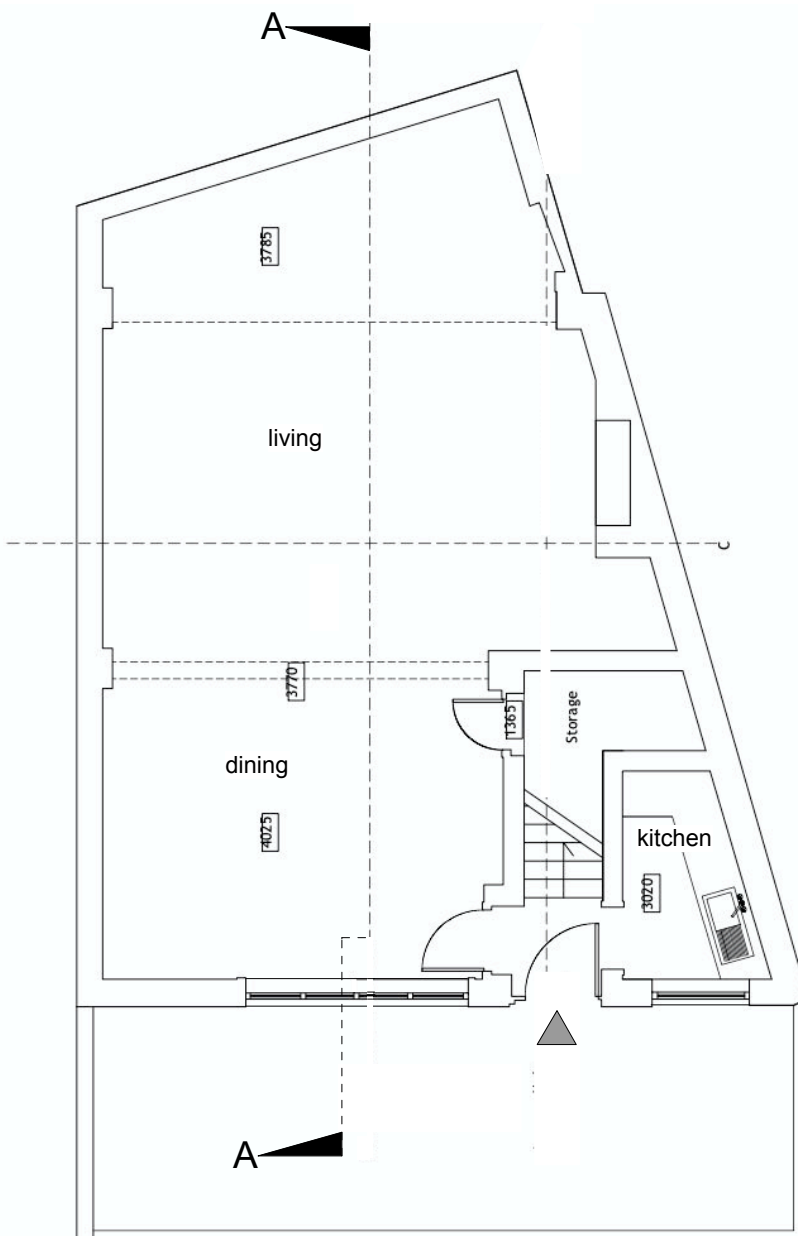

Front Elevation

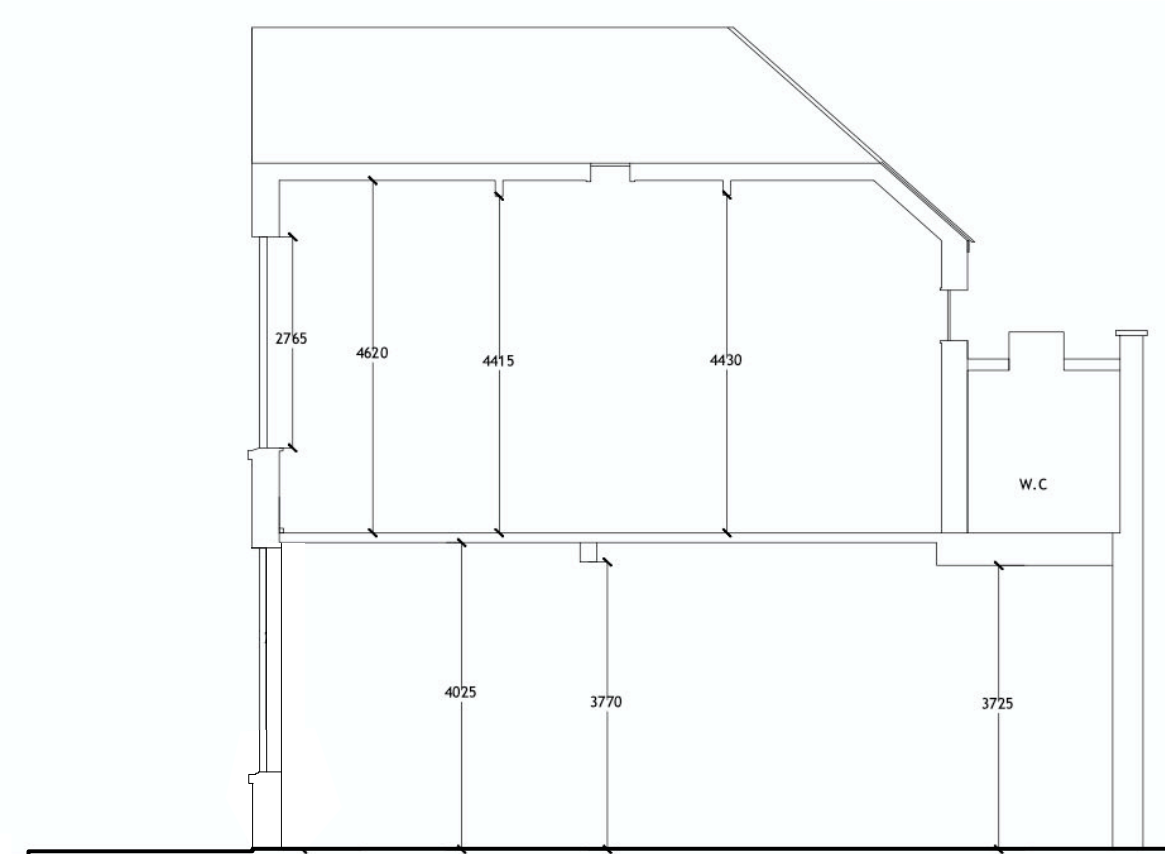

Section A - A

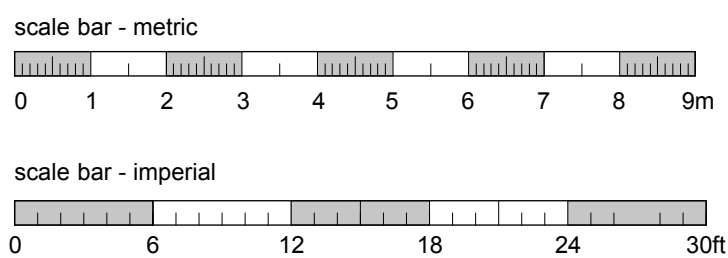

**BROD WIGHT**  
**Architects**  
 8a Baynes Mews --- London --- NW3 5BH

St Luke's Hall, 120 Fortune  
 Green Road NW6 1DN

www.brodwight.co.uk office@brodwight.co.uk  
 Tel 020 7722 0810 This drawing is copyright  
 Drawing Title:

**Proposed**

Drawing Ref:  
 1106-AP03A

Date November 2020 Scale 1:100 @ A3/1:50 @ A2