



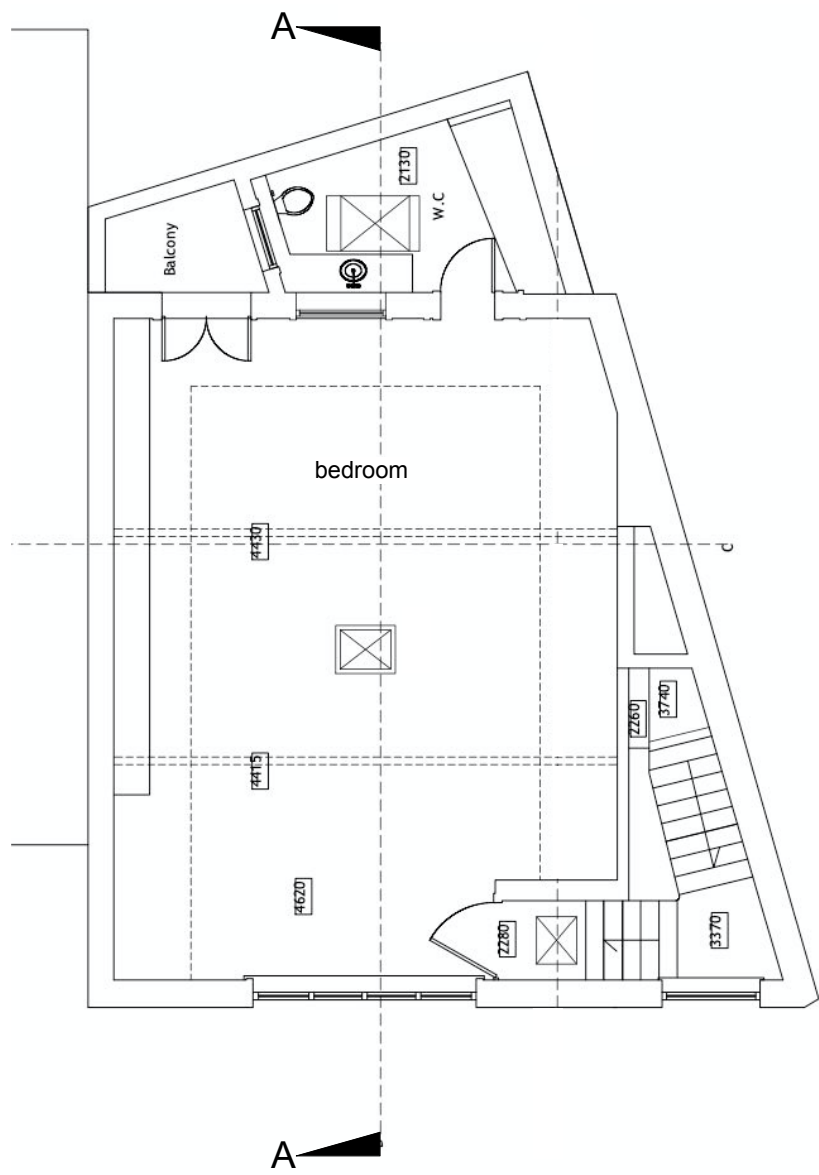


First Floor Plan

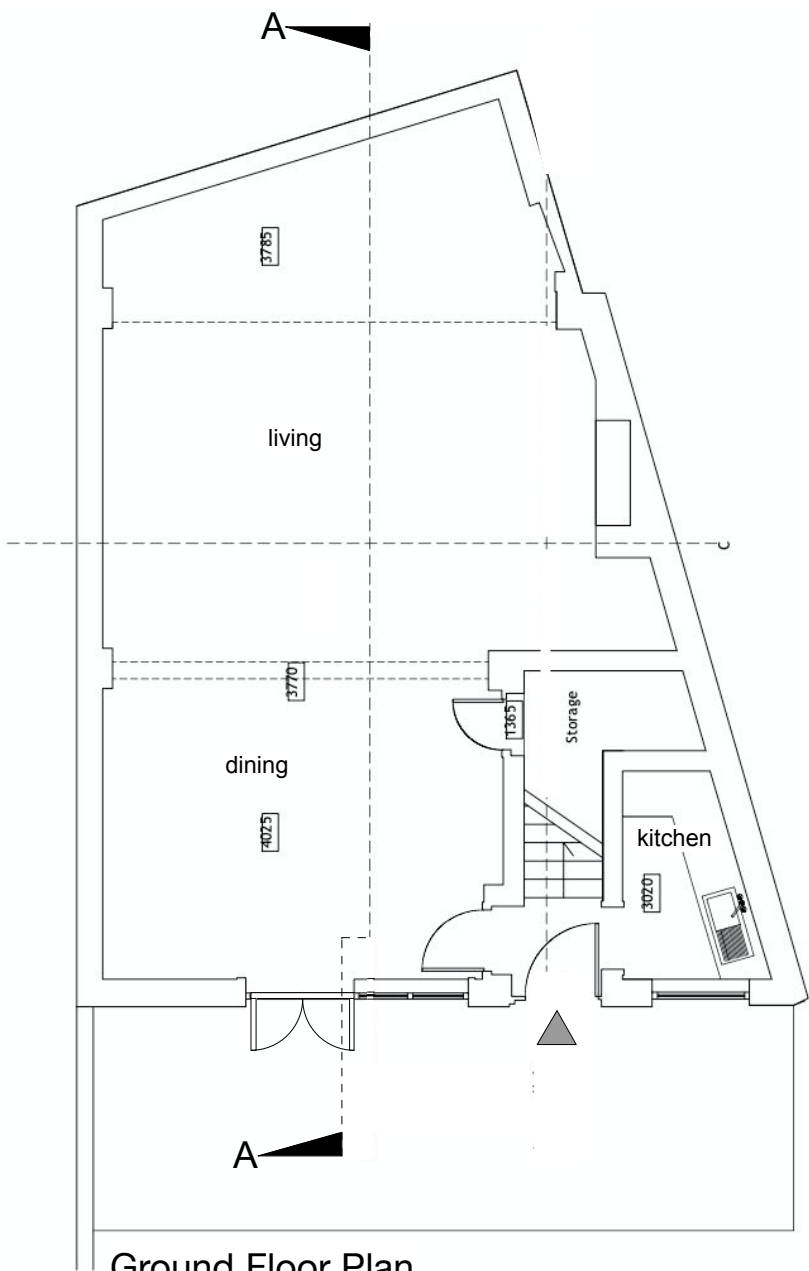

Ground Floor Plan



Front Elevation

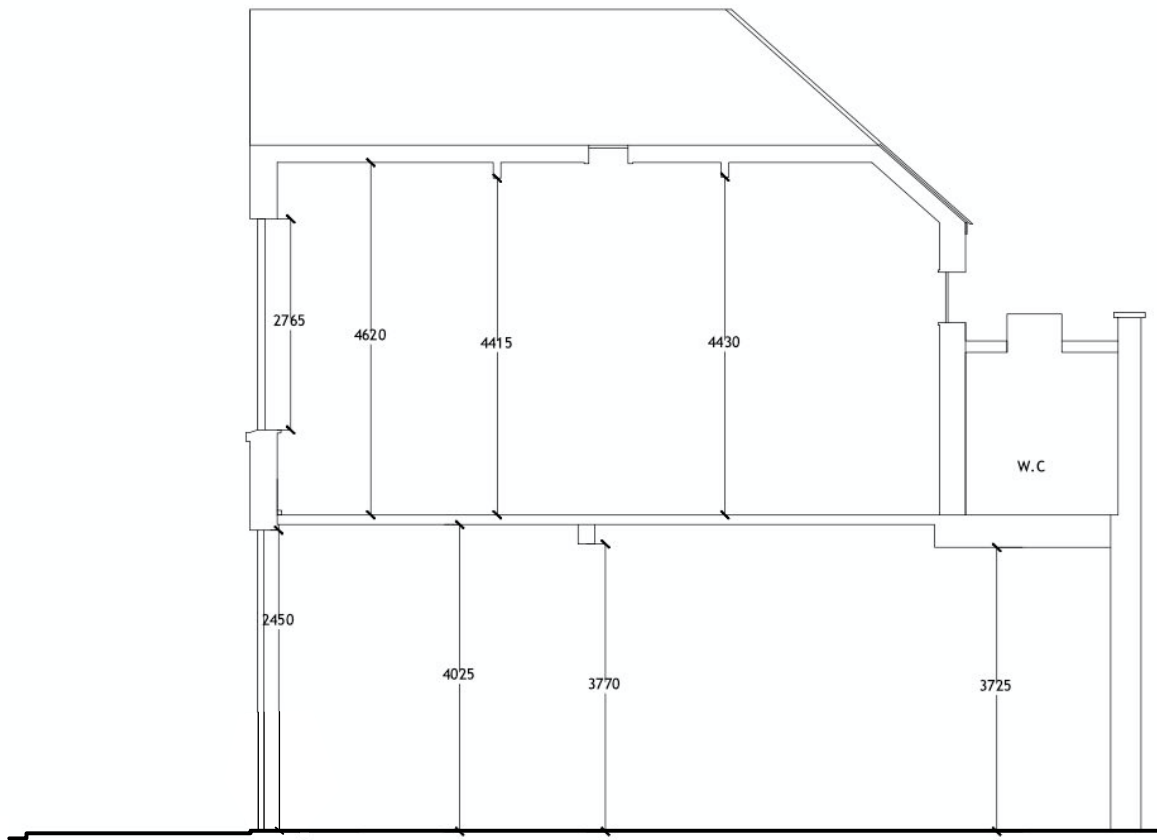

Section A - A

BROD WIGHT
Architects
8a Baynes Mews --- London --- NW3 5BH

St Luke's Hall, 120 Fortune
Green Road NW6 1DN

www.brodwight.co.uk office@brodwight.co.uk
Tel 020 7722 0810 This drawing is copyright

Drawing Title:

Existing

Drawing Ref:
1106-AP02B

Date November 2020 Scale 1:100 @ A3/1:50 @ A2

