



Existing Front Elevation

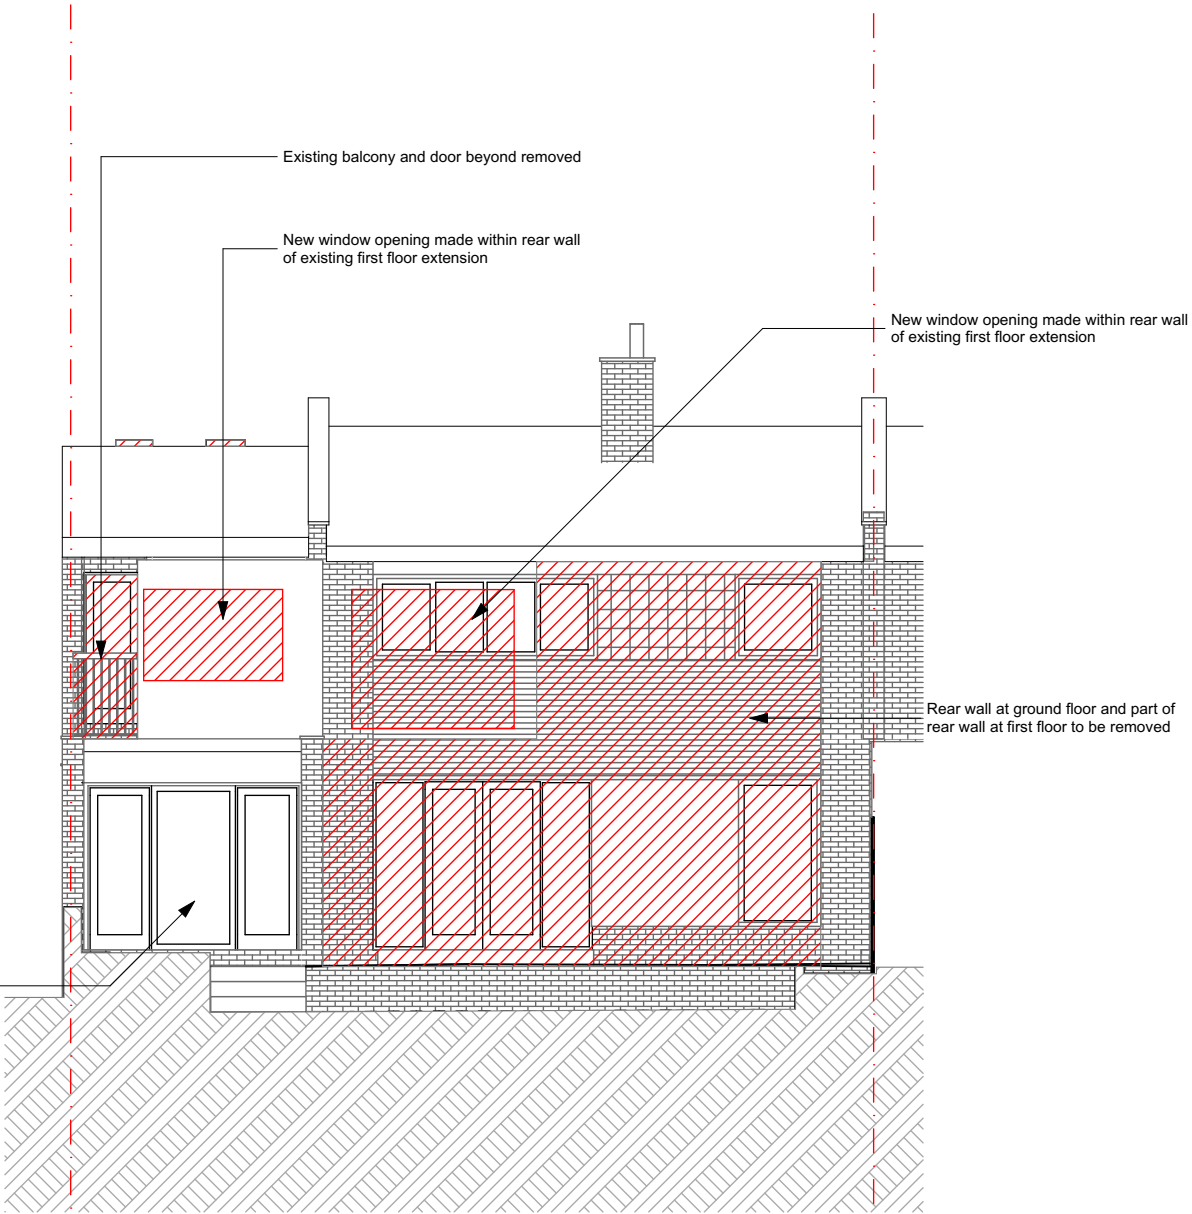

Existing Rear Elevation

 

<div>MWArchitects</div> <div>110 The Tea Factory Endwell Road London SE4 2LX 020 7407 6767</div> <div>© Copyright 2019 - All rights reserved Matthew Wood Architects Ltd.</div>	Job Title 43 Ornan Road - Option 4	Drawing Status PLANNING - Demolition	Created 12.01.21	Drawing Name Elevations showing Demolition	Revision Notes
	Job Number 2004	Drawing Scale 1:100 at A3	Issued 12.01.21	Layout ID D2.0	
	Drawn by - CP	Do not scale from this drawing. If in doubt, ask.			