



KEY:
 - SITE OWNERSHIP
 - RESIDENTIAL CURTILAGE
 - EXISTING TO BE REMOVED

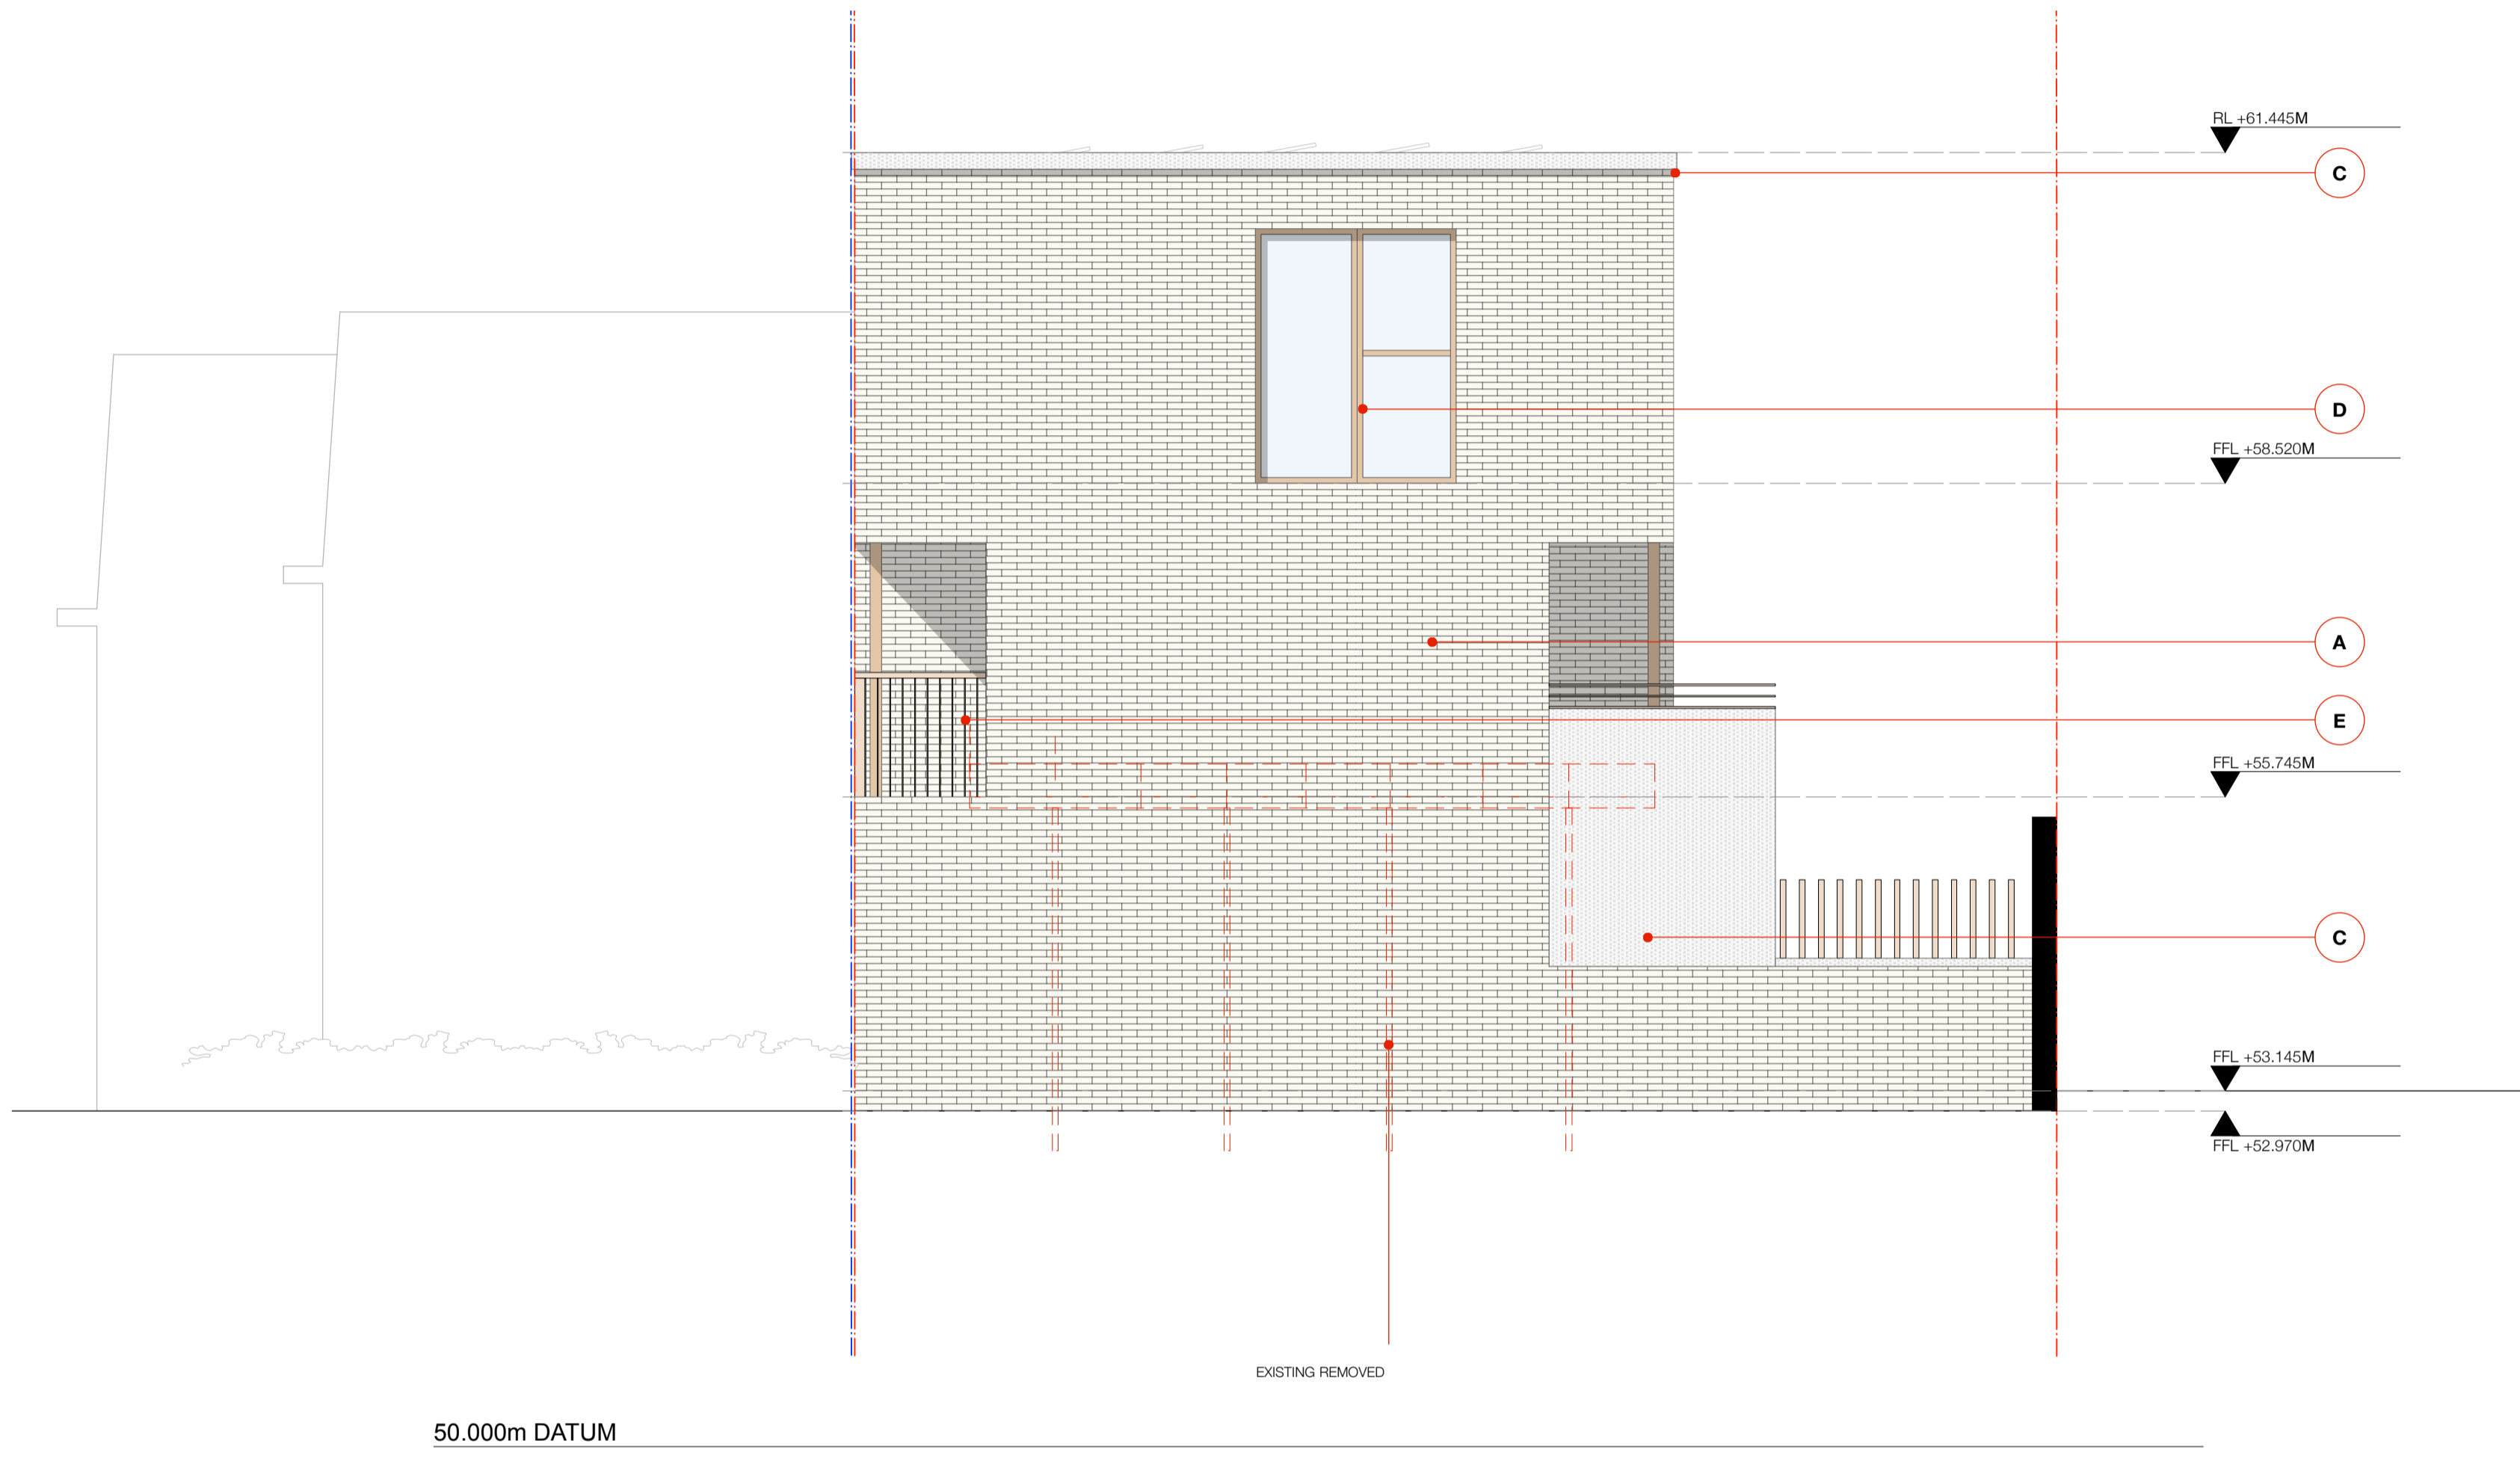

NORTH EAST ELEVATION
 SCALE 1:50 @ A1 / 1:100 @ A3

KEY:
 A BUFF MASONARY BRICKWORK
 B STONWORK
 C PRECAST STONE
 D POWERCOATED ALUMINUM FRAMED WINDOWS

E STEEL BALUSTRADE

 

STATUS: PLANNING
 SCALE: 1:50 @ A1 / 1:100 @ A3
 DATE: JANUARY 2021

DRAWING NO: 2008_P_412
 TITLE: PROPOSED ELEVATIONS

PROJECT: 1(A) REGENCY LAWN, CROFTDOWN ROAD, NW5 1HF

