


PROPOSED REAR ELEVATION.


LONDON BOROUGH OF CAMDEN  
TOWN AND COUNTRY PLANNING ACTS  
10 DEC 1998  
APPROVED  
PLANS  
ON BEHALF OF THE COUNCIL

P9802820W

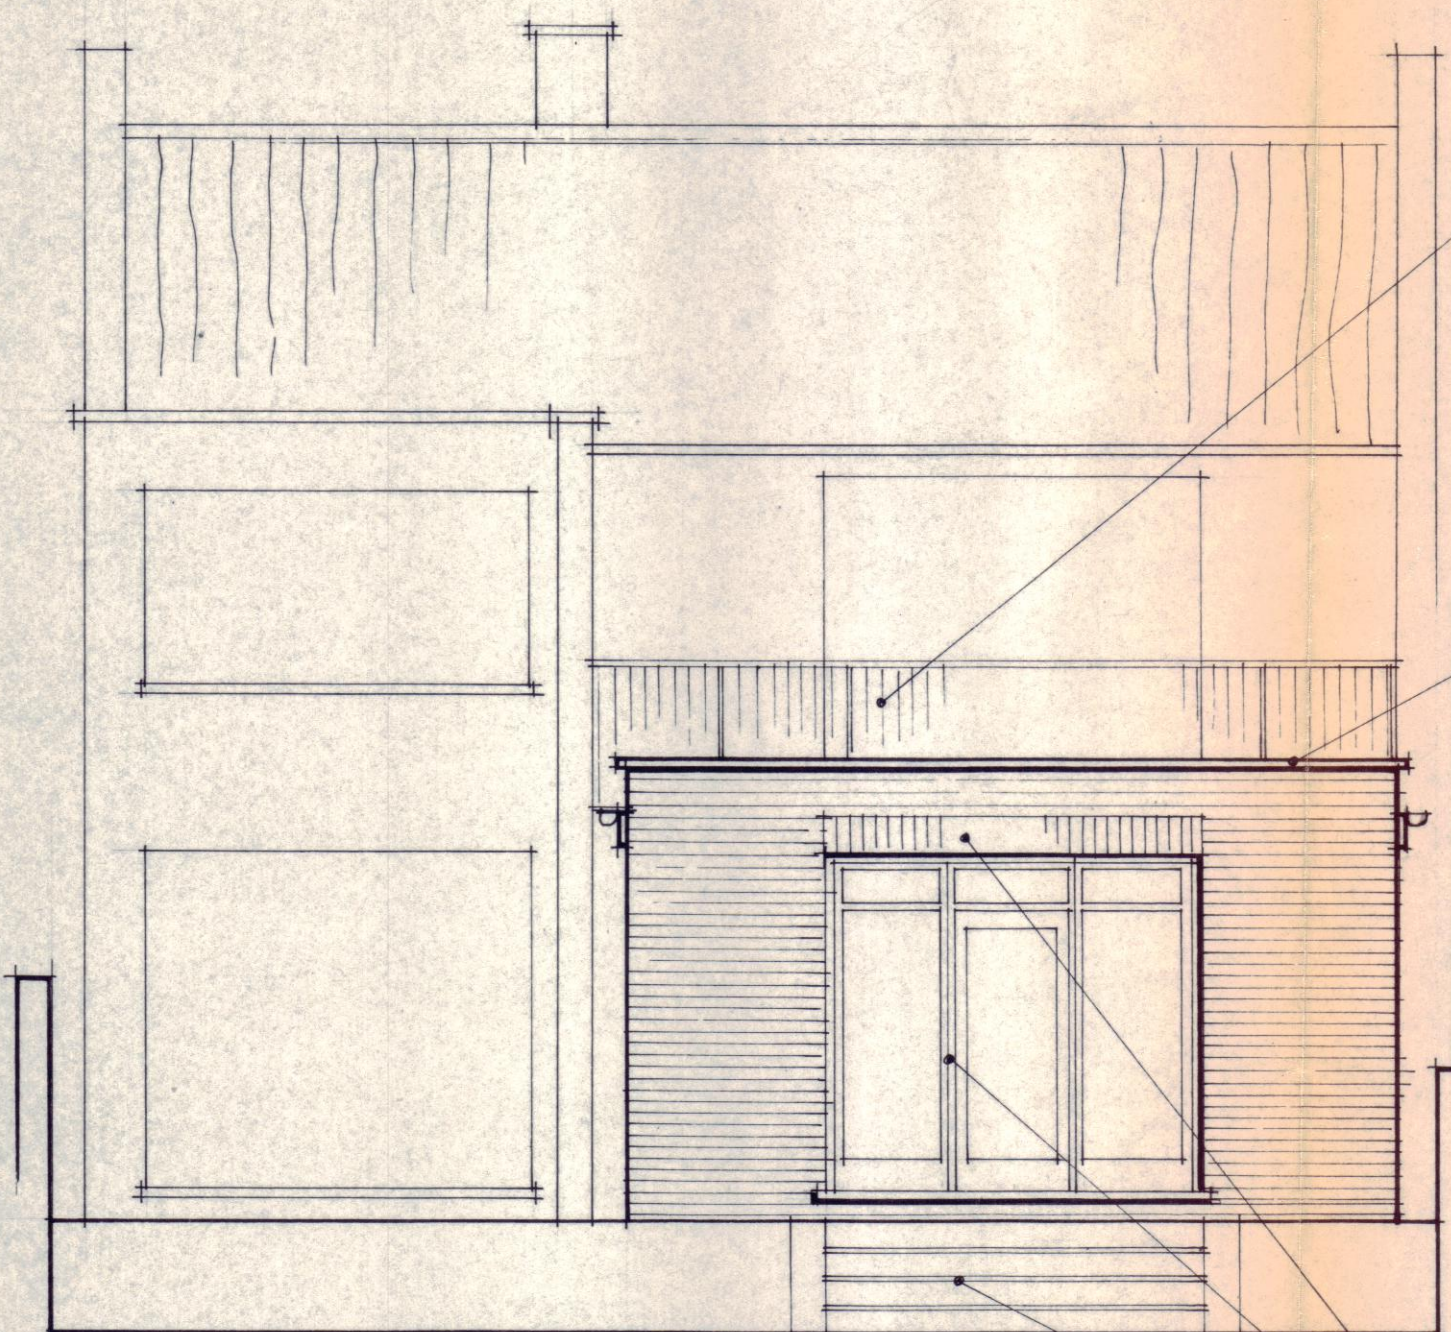

Extg railings to existing roof terrace.

PROPOSED SIDE ELEVATION.

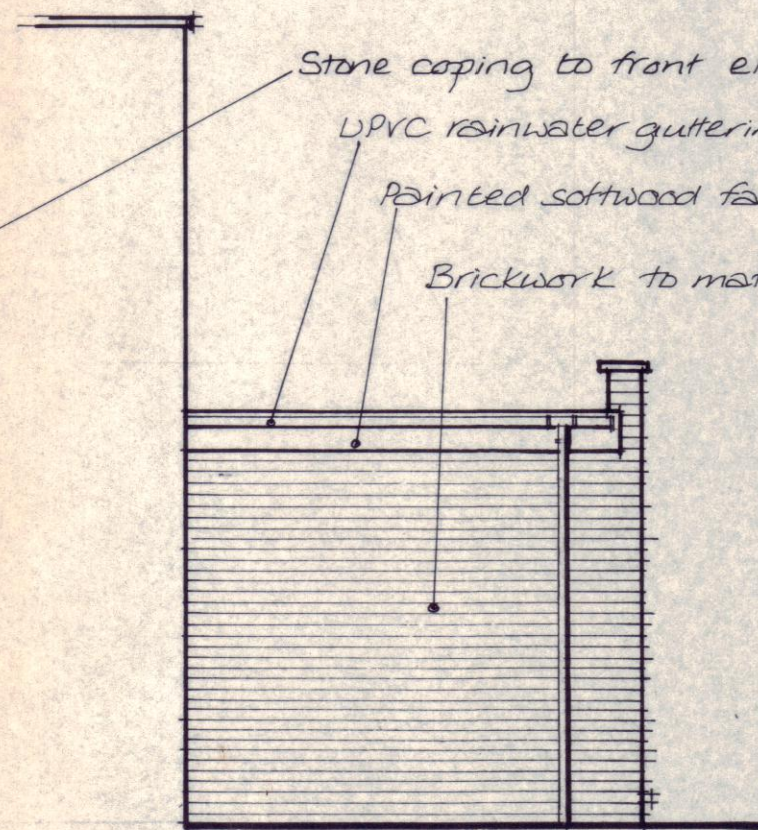

Stone coping to front elevation.

UPRC rainwater guttering + RWP.

Painted softwood fascia board.

Brickwork to match existing.

Brick soldier course.  
UPRC door/side light combination.  
Steps down from patio level to garden.

Rev			
PROPOSED SINGLE STOREY REAR EXTENSION.			
77 BELSIZE LANE NW3.			
PROPOSED ELEVATIONS.			
Scale	Date	Rev	Dwg. no.
1"=50	AUG 98		1124:08

**BARRETT FIRRELL**  
CHARTERED SURVEYORS  
94 Belsize Lane  
Hampstead  
London NW3 5BE  
Tel: 0171 435 3732  
Fax: 0171 433 1006

OFFICE COPY