




View 1. View of roof from access door




View 2. Fire escape ladder



View 3. Facing the Church in a south-west direction

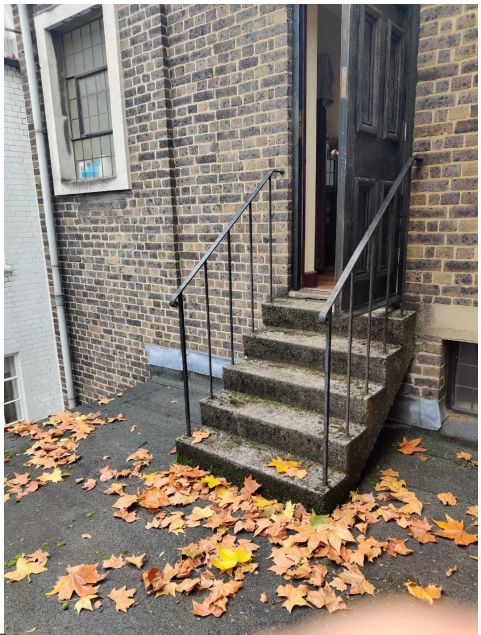


View 4. View of access door onto roof

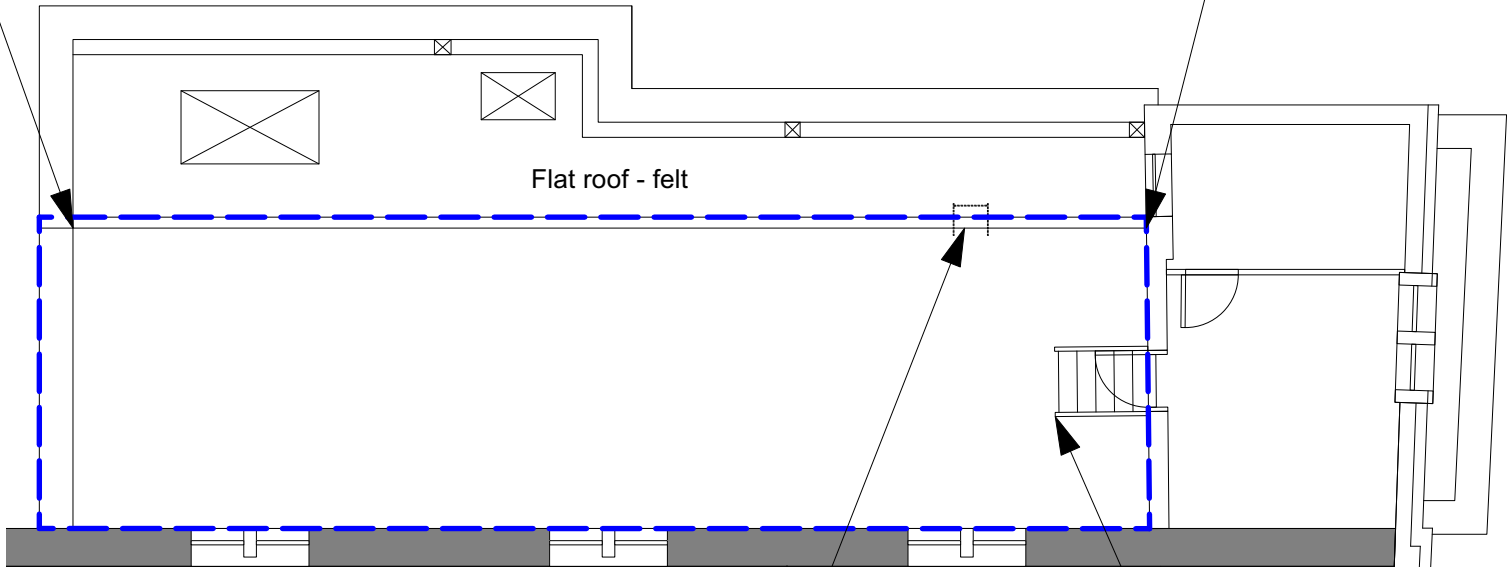


Existing Roof Plan scale 1:100

Blue line denotes proposed roof works area

 

Scale 1:100

Church of St Anselm and St Cecilia London

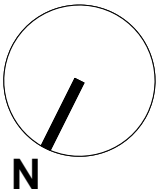

PLANNING

Project title		<div>Kyle Smart Associates</div> <div>The Barn, Sewell, Dunstable Bedfordshire LU6 1RP telephone 01582 690222 www.kylesmartassociates.co.uk Chartered Architects</div>	
Church of St Anselm and St Cecilia			
Drawing title		Existing Photographs	
Drawing no.		20056su1.03	Rev
Scale	Date	Drawn by	Checked by
1:100@A3	Dec-20	RC	CS