



Proposed Roof Plan scale1:100

 

Scale 1:100

# Church of St Anselm and St Cecilia London

KEY	
	Castle Composites Casteflex Rubber Promenade Tiles (Charcoal Grey)
	Blue line denotes proposed works area

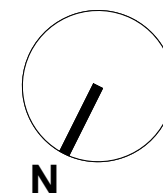

## PLANNING

Project title				<div>Kyle Smart Associates</div> <div>The Barn, Sewell, Dunstable Bedfordshire LU6 1RP telephone 01582 690222 www.kylesmartassociates.co.uk</div> <div>Chartered Architects</div>
Church of St Anselm and St Cecilia				
Drawing title				
Proposed Roof Plan				
Drawing no.		Rev		
20056wd2.01				
Scale	Date	Drawn by	Checked by	
1:100@A3	Dec-20	RC	CS	