


KEY

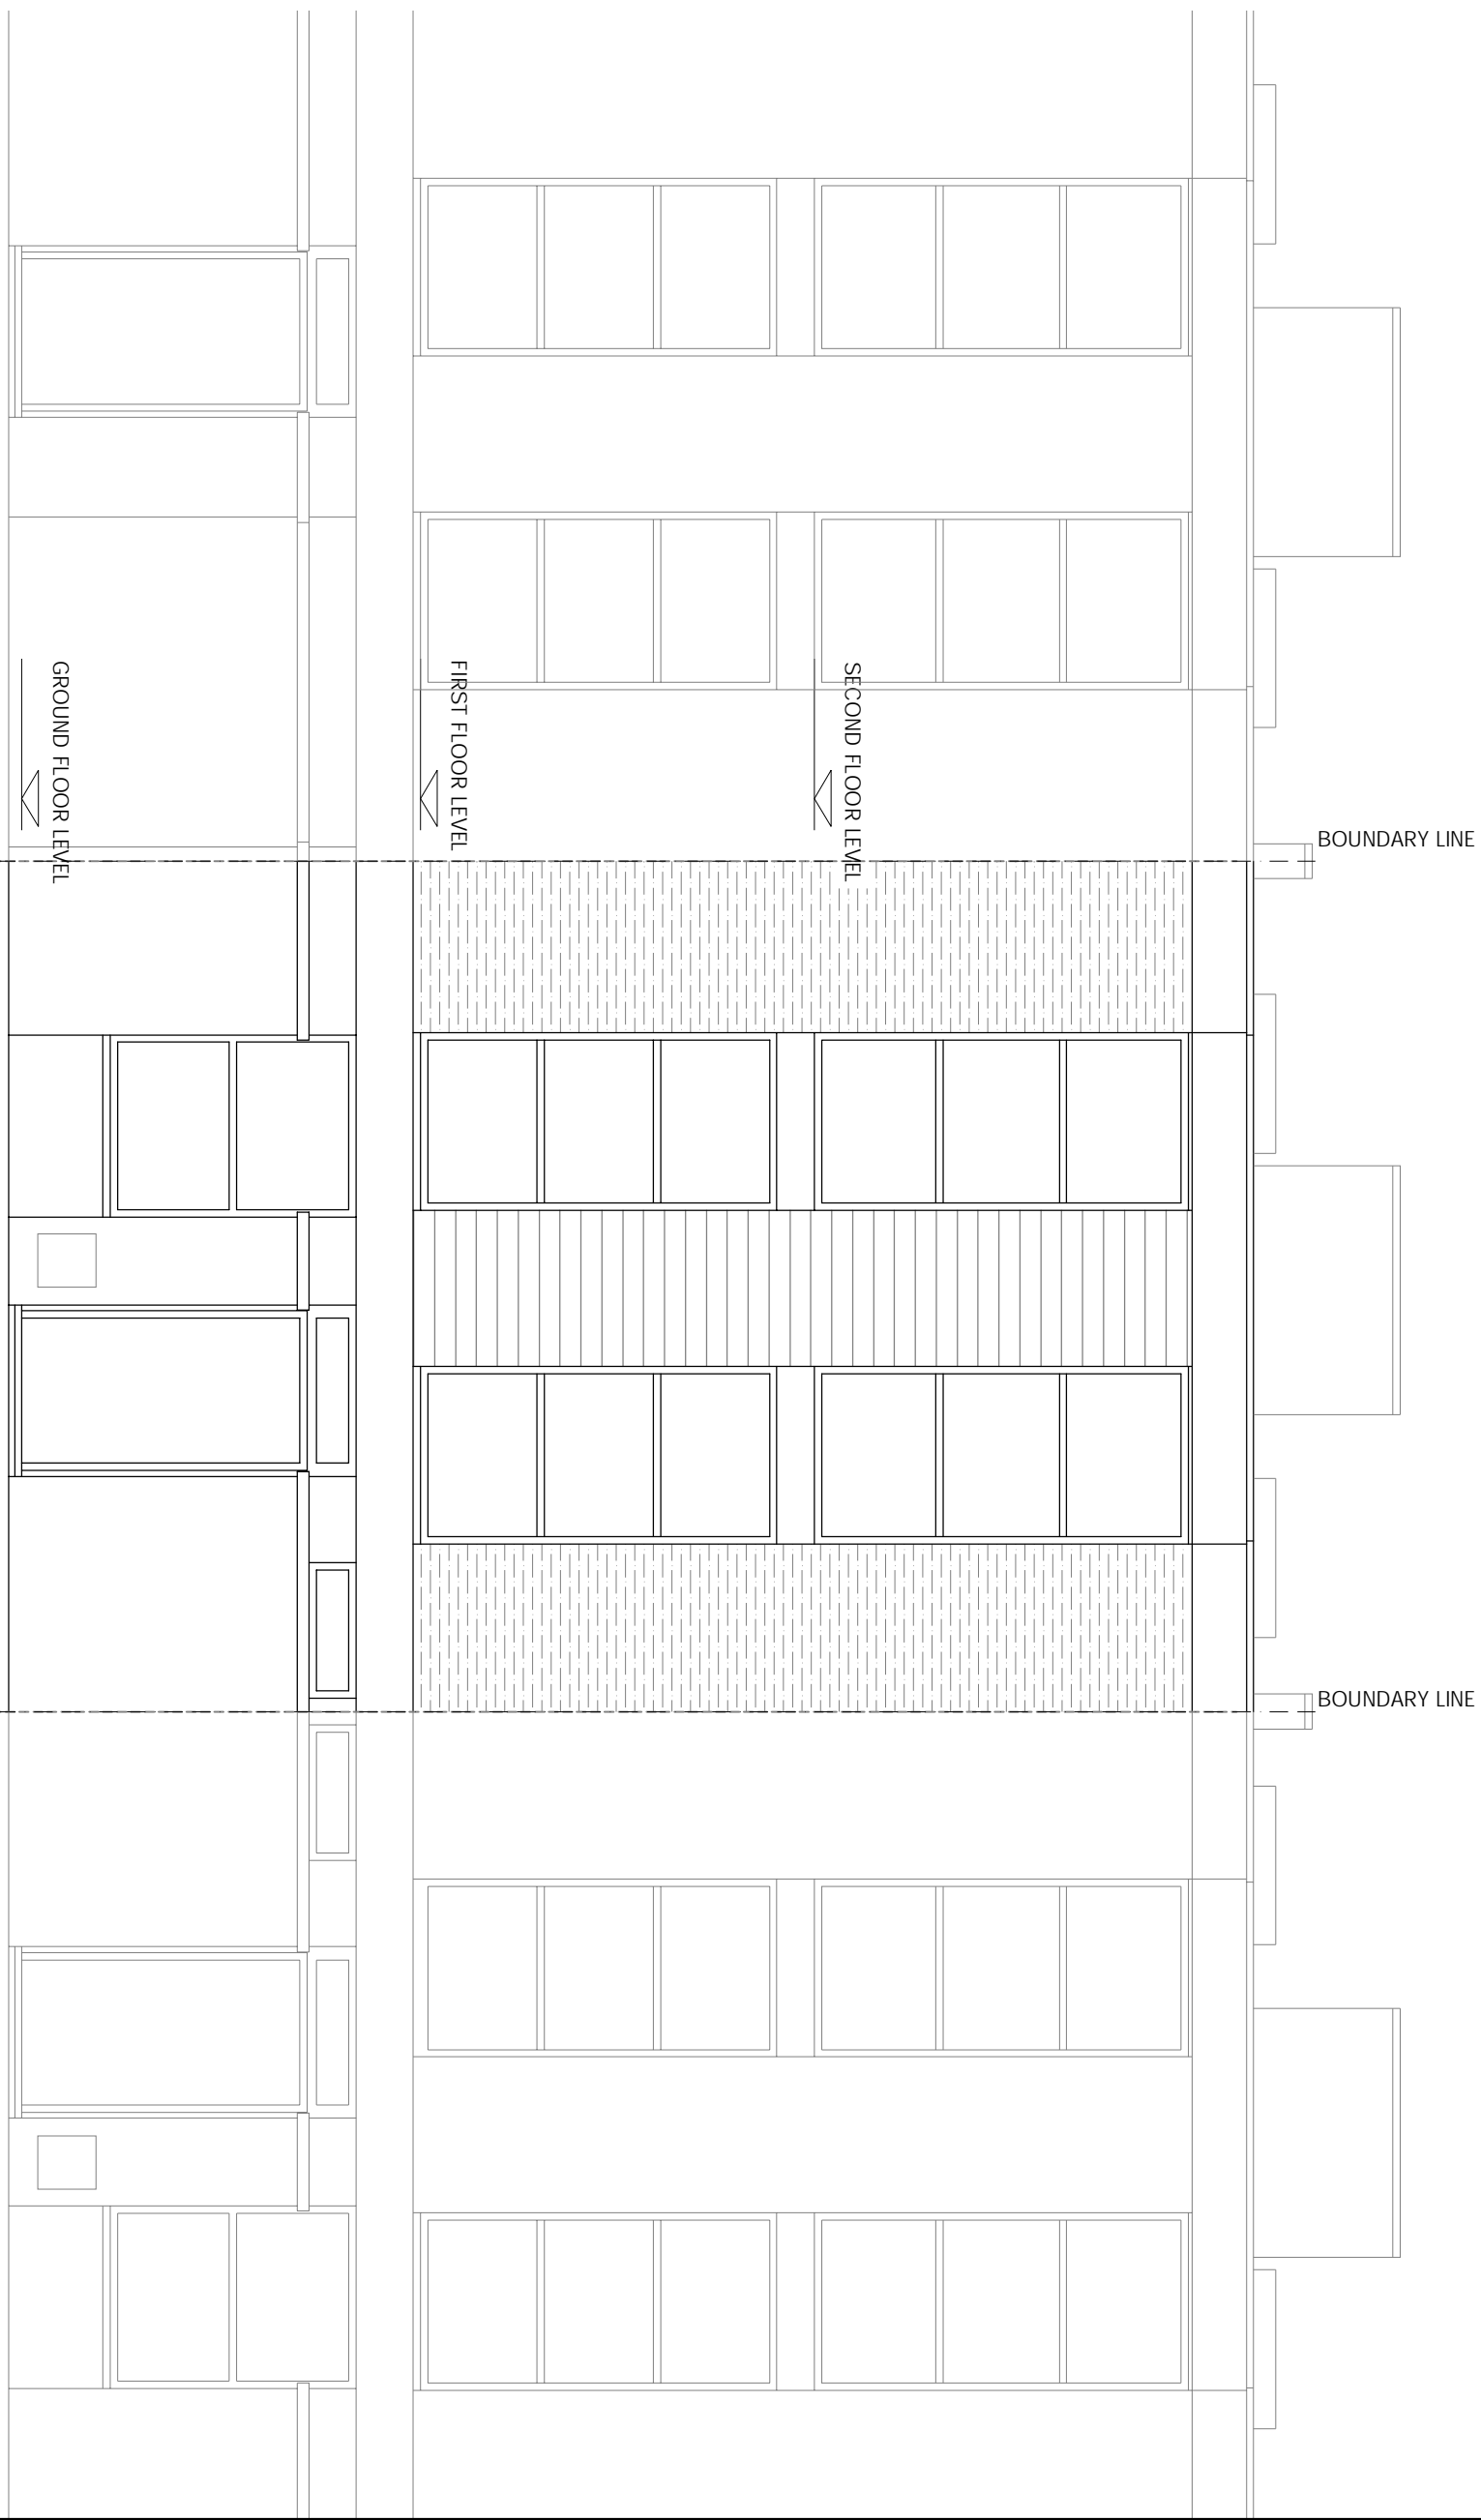

13 TOBIN CLOSE

NOTES
1. Do not scale from the drawing for A/E/C. The architect and architect-engineer shall be responsible for the accuracy of the drawing.
2. Report all drawing errors, omissions and discrepancies to the architect-engineer.

KASIA WHITFIELD DESIGN

KASIAWHITFIELD@GMAIL.COM
TEL: 07885053533
M: 07885053533

JOB
13 TOBIN CLOSE
LONDON NW3 3DY
TITLE
EXISTING FRONT ELEVATION

DATE	SCALE	STATUS
2020.11.27	1:50@A3	EXISTING

PROJECT NO.	DRAWING NO.	REVISION
TC13	EX4	

0m

5m