


Proposed Wall / Partition

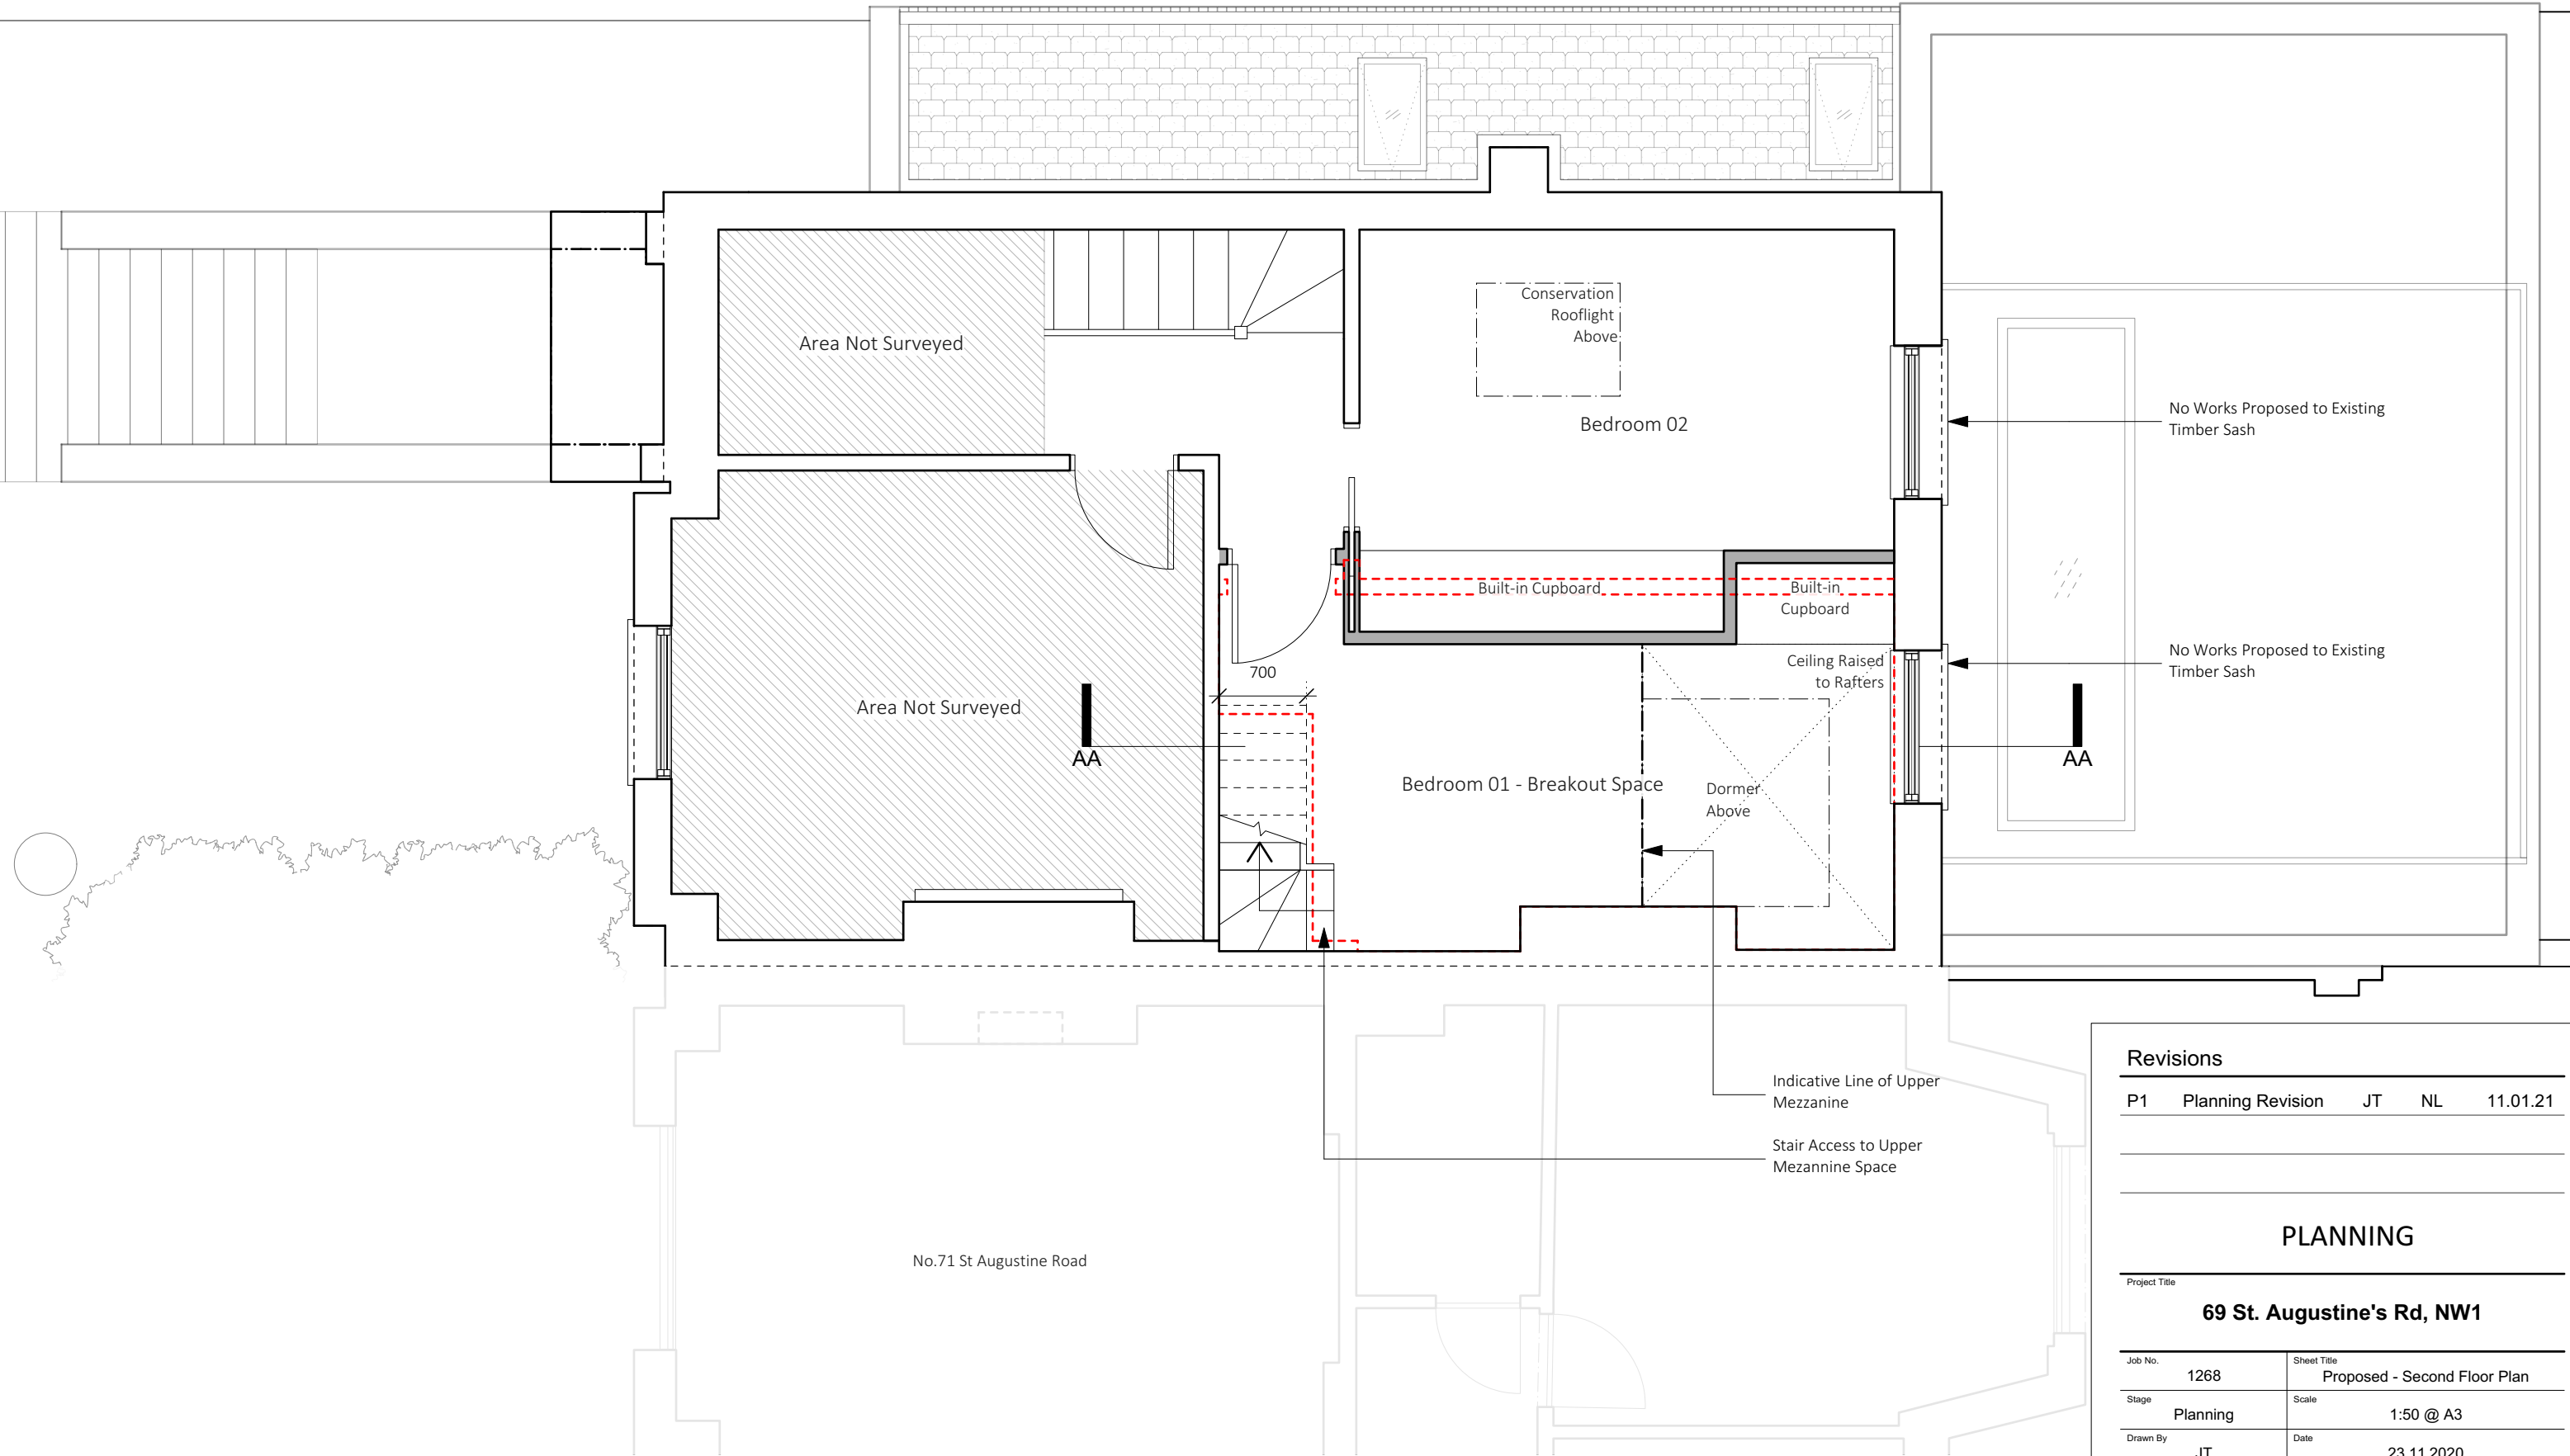

Proposed - Second Floor Plan

Revisions

P1	Planning Revision	JT	NL	11.01.21
----	-------------------	----	----	----------


PLANNING

Project Title	
69 St. Augustine's Rd, NW1	
Job No.	Sheet Title
1268	Proposed - Second Floor Plan
Stage	Scale
Planning	1:50 @ A3
Drawn By	Date
JT	23.11.2020
Reviewed By	CAD File Name
NL	1268 - 69 St.Augustines Road-01-AP

nicholas lee architects ltd

34A Rosslyn Hill, London NW3 1NH
Tel: 020 7435 9315 www.nleearchitects.com

Proposed - Third Floor Plan

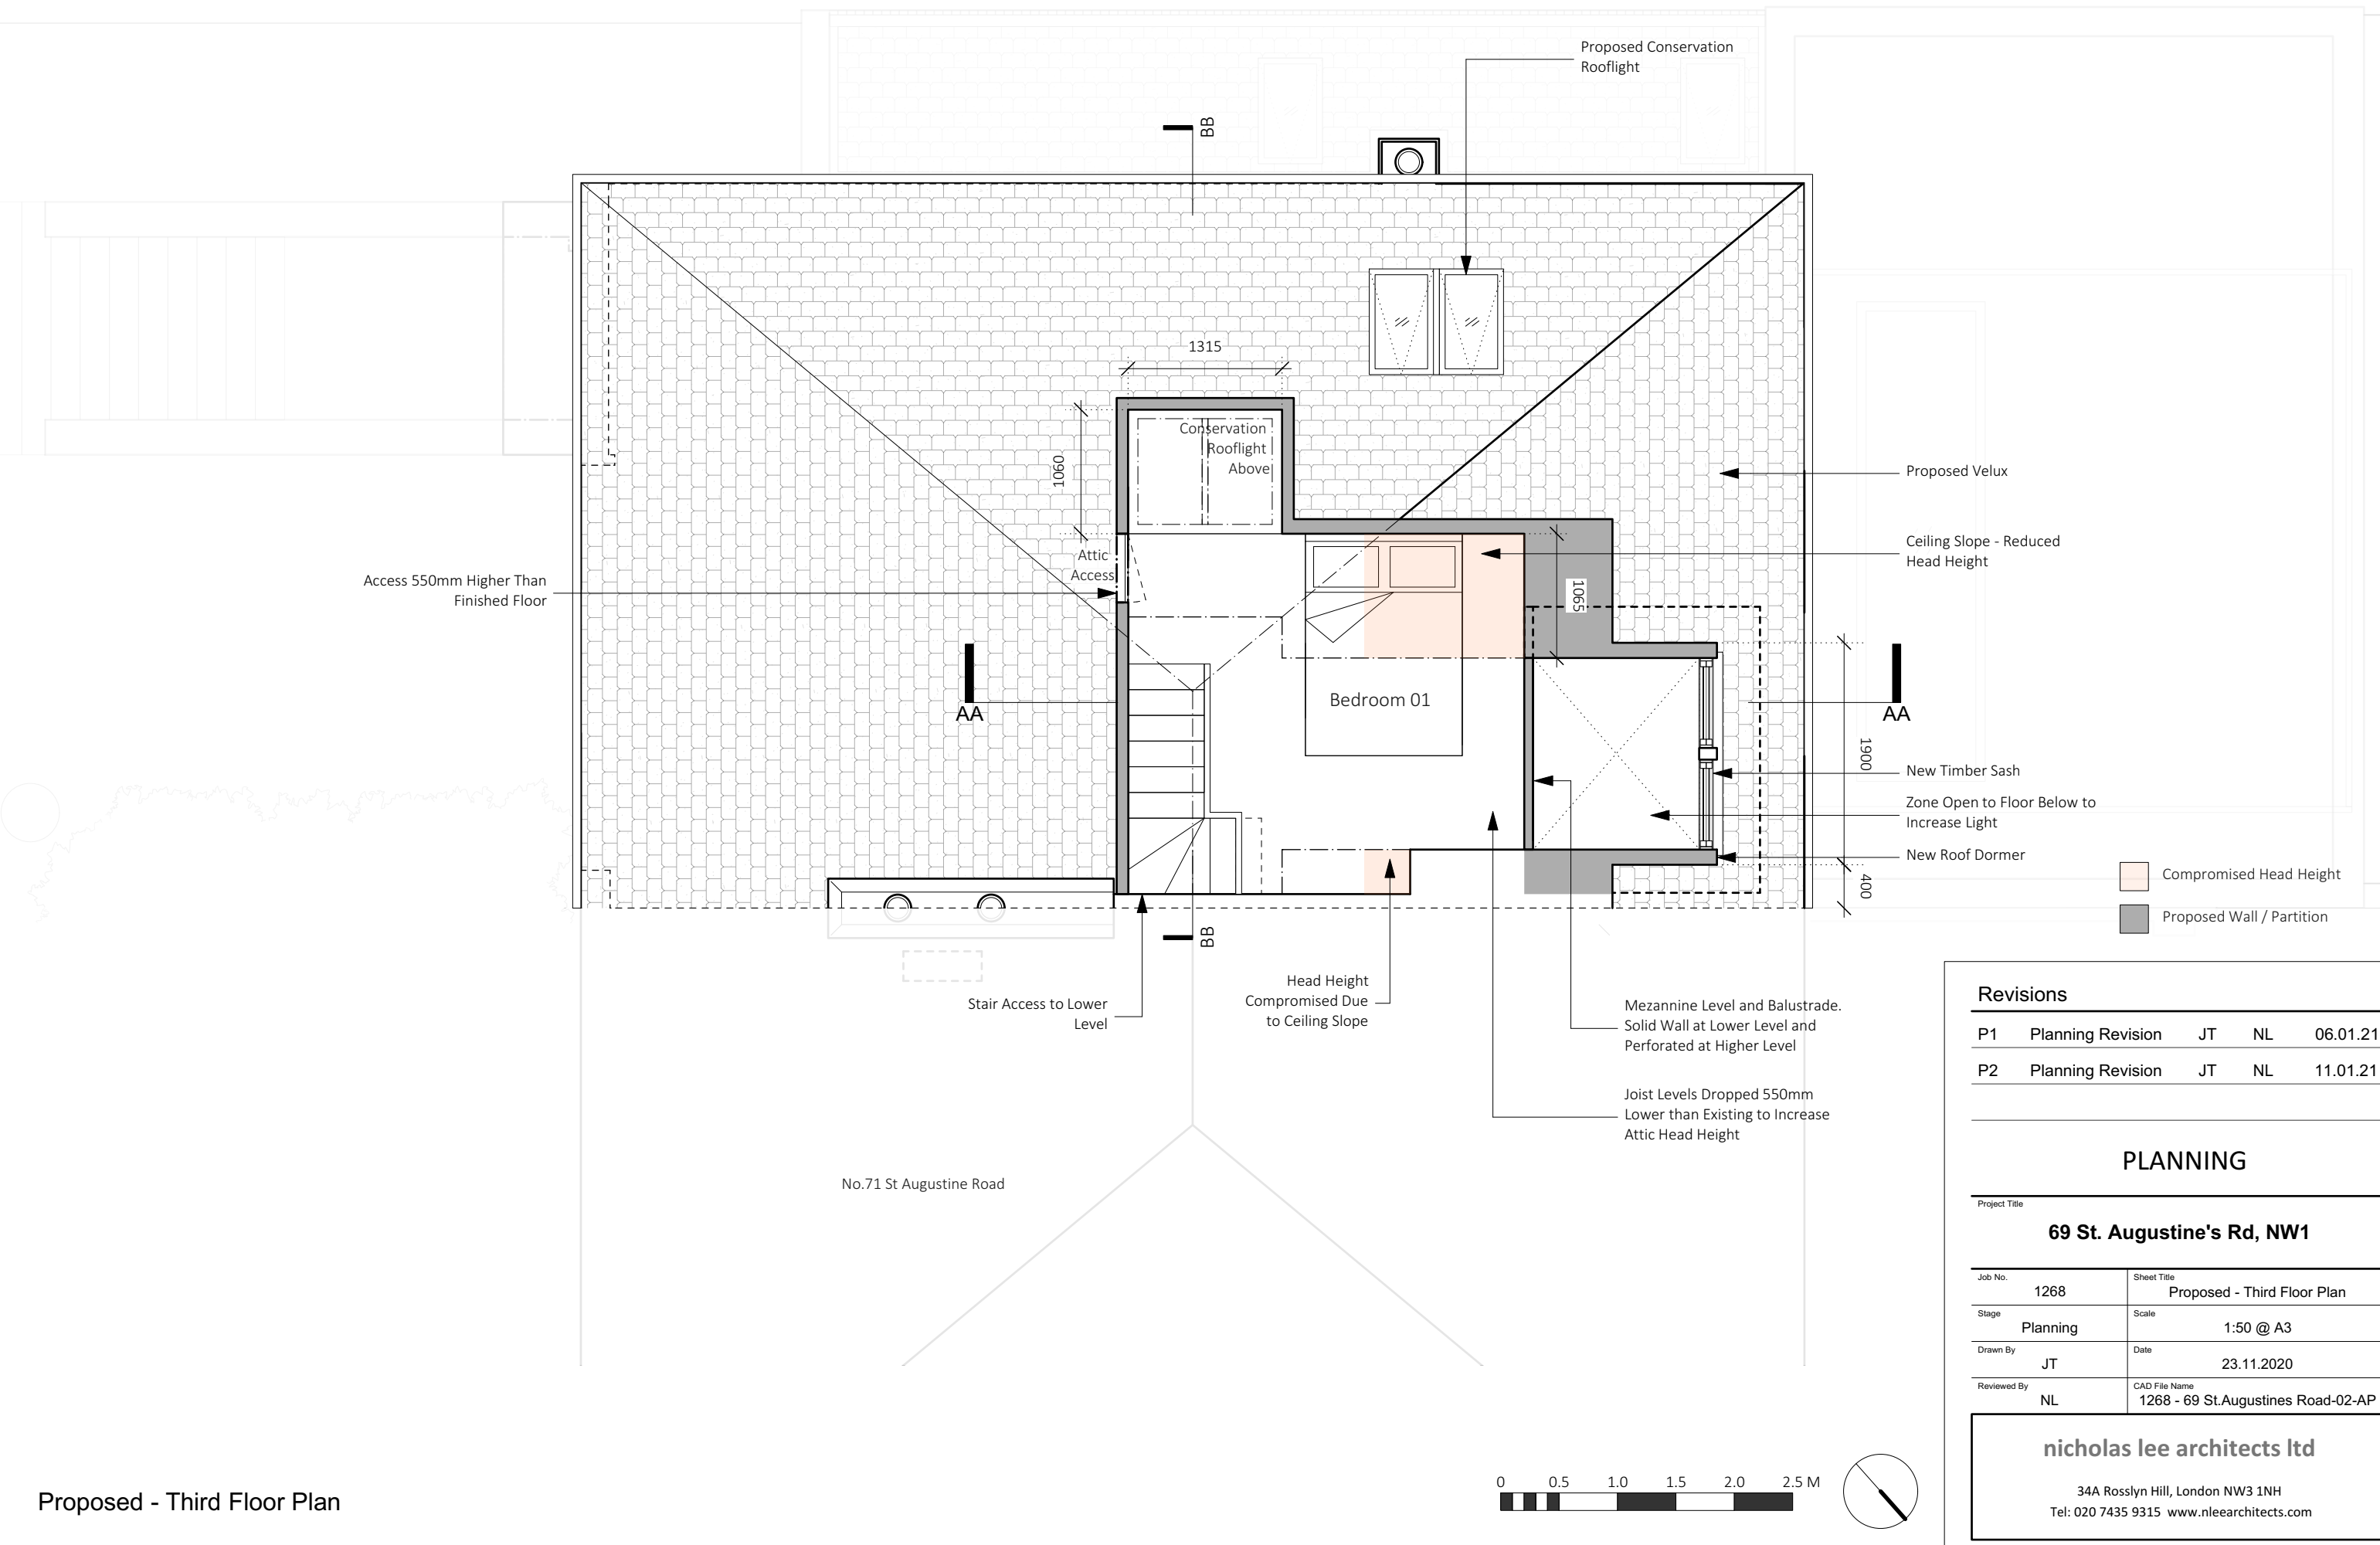


Revisions				
P1	Planning Revision	JT	NL	06.01.21
P2	Planning Revision	JT	NL	11.01.21

PLANNING	
Project Title	
69 St. Augustine's Rd, NW1	
Job No.	Sheet Title
1268	Proposed - Third Floor Plan
Stage	Scale
Planning	1:50 @ A3
Drawn By	Date
JT	23.11.2020
Reviewed By	CAD File Name
NL	1268 - 69 St.Augustines Road-02-AP

nicholas lee architects ltd

34A Rosslyn Hill, London NW3 1NH
Tel: 020 7435 9315 www.nleearchitects.com

Proposed - Roof Plan

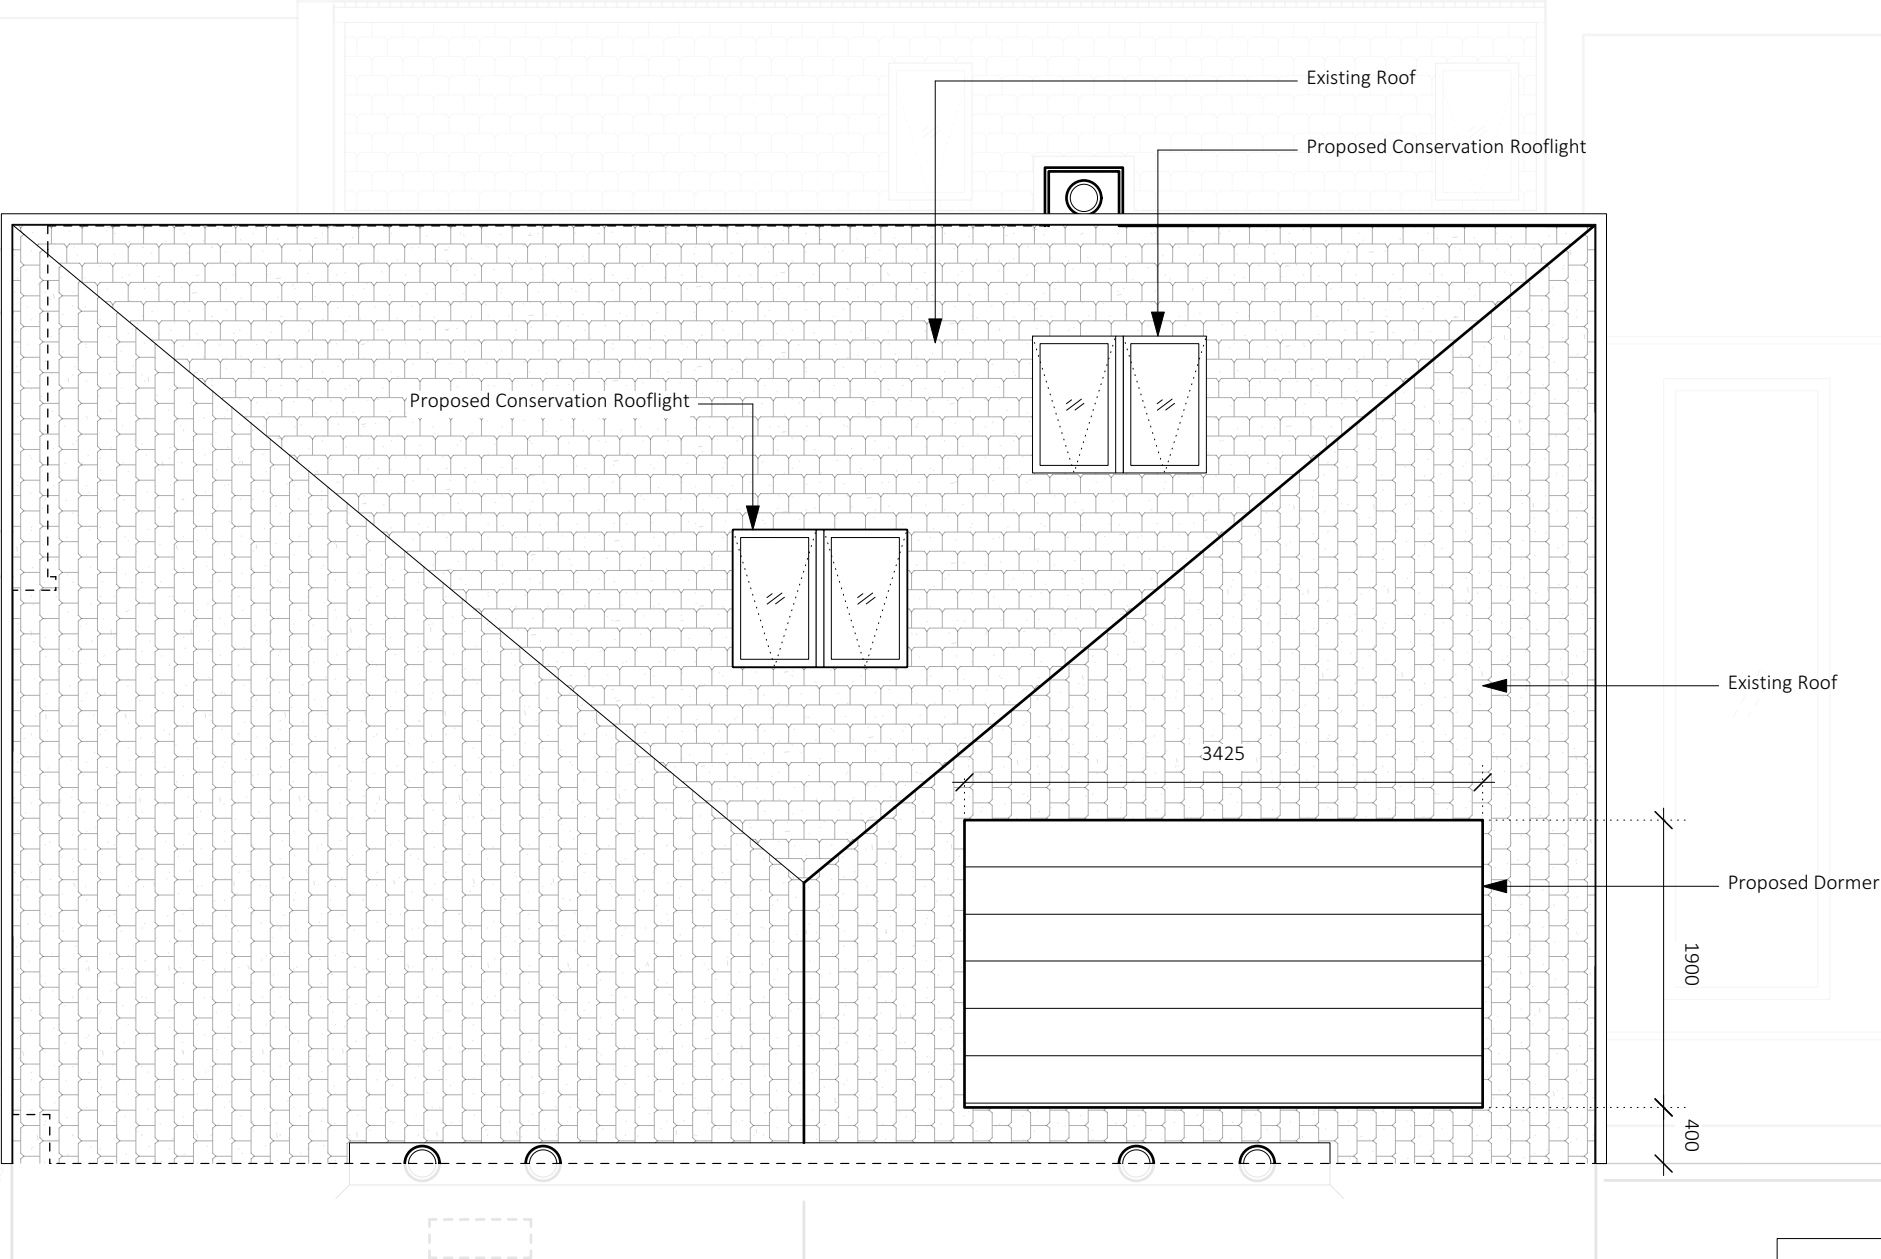

Revisions

P1	Planning Revision	JT	NL	04.01.21
P2	Planning Revision	JT	NL	11.01.21

PLANNING

Project Title

69 St. Augustine's Rd, NW1


Job No.	1268	Sheet Title	Proposed - Roof Plan
Stage	Planning	Scale	1:50 @ A3
Drawn By	JT	Date	23.11.2020
Reviewed By	NL	CAD File Name	1268 - 69 St.Augustines Road-03-AP

nicholas lee architects ltd

34A Rosslyn Hill, London NW3 1NH
Tel: 020 7435 9315 www.nleearchitects.com



Proposed - Rear Elevation

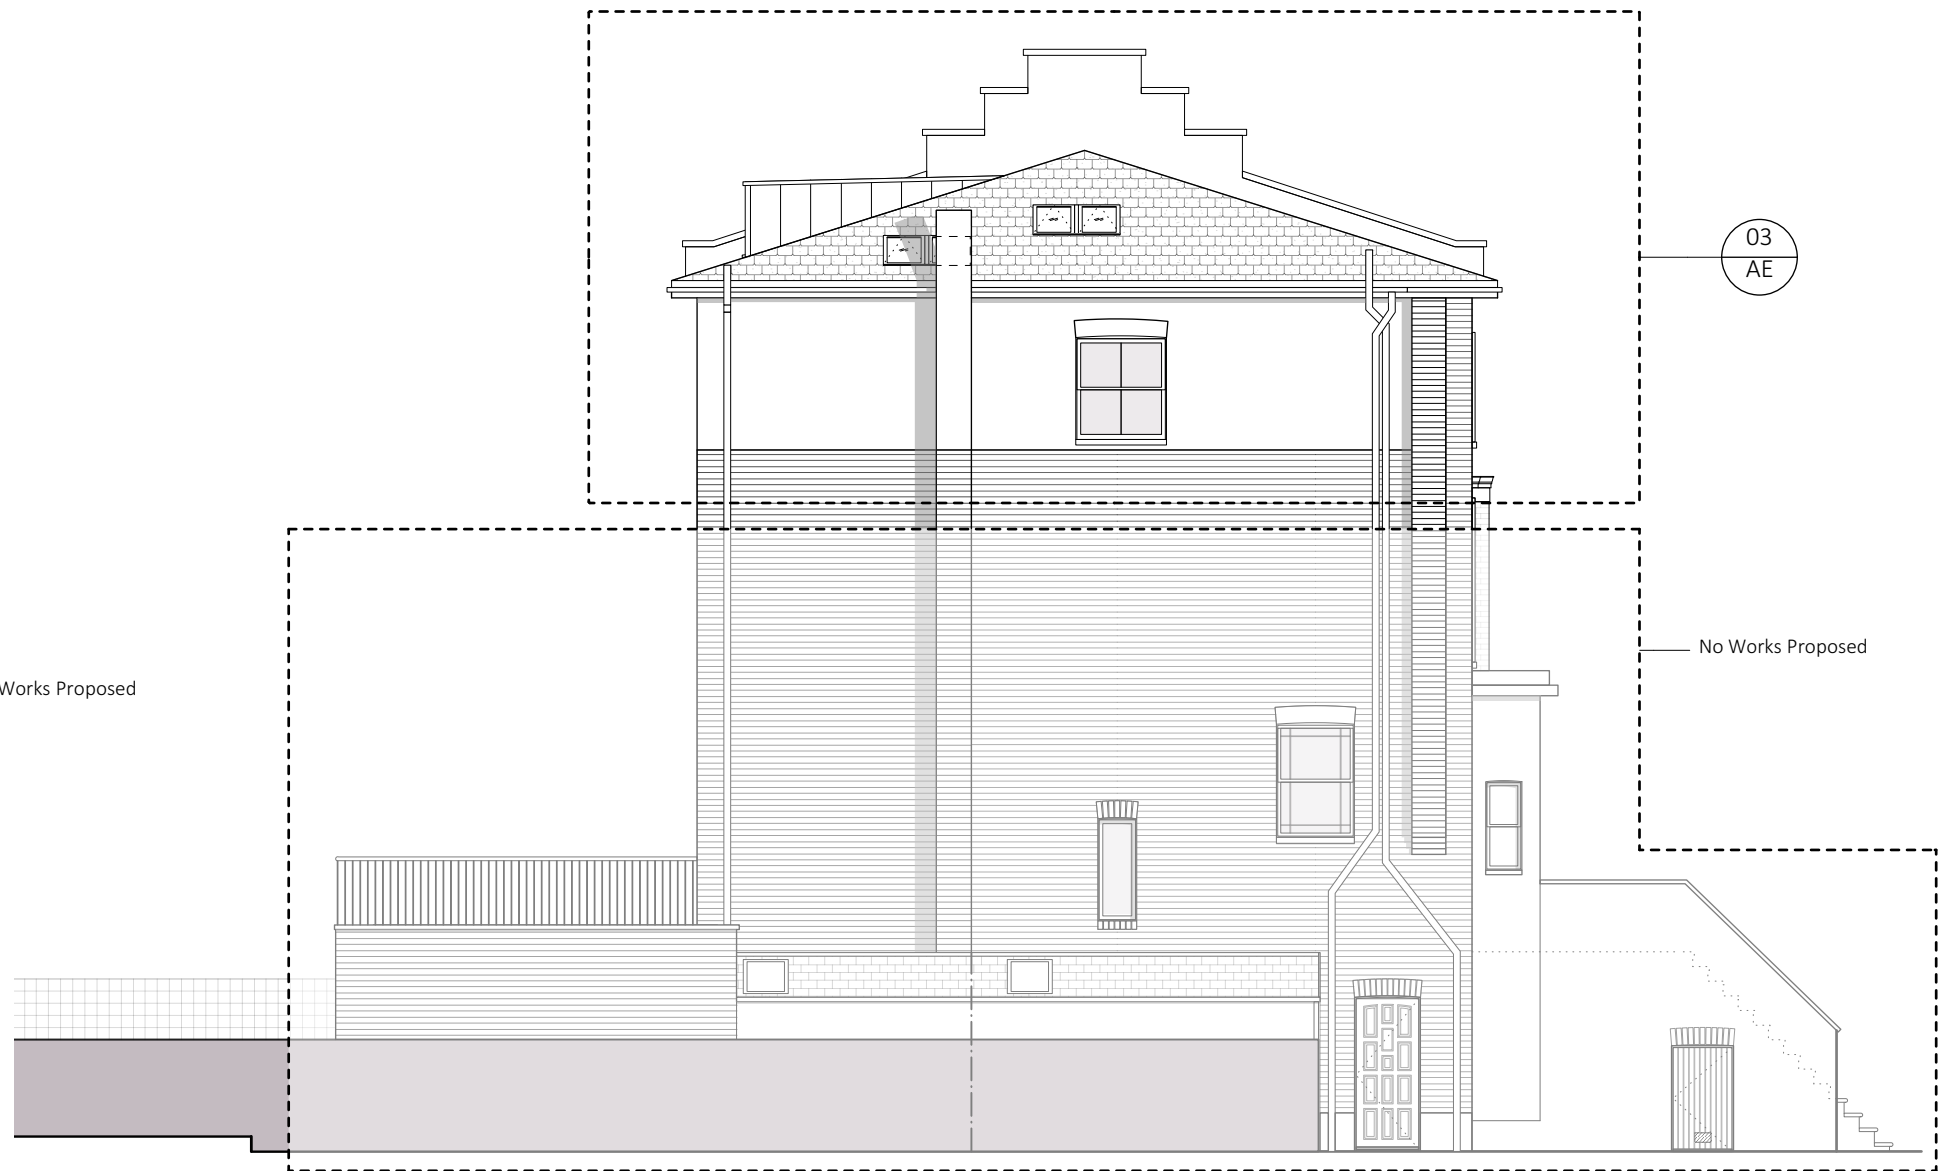

Proposed - Side Elevation




PLANNING


Project Title	
69 St. Augustine's Rd, NW1	
Job No.	Sheet Title
1268	Proposed - Rear & Side Elevation
Stage	Scale
Planning	1:100 @ A3
Drawn By	Date
JT	23.11.2020
Reviewed By	CAD File Name
NL	1268 - 69 St.Augustines Road-01-AE

nicholas lee architects ltd



34A Rosslyn Hill, London NW3 1NH
Tel: 020 7435 9315 www.nleearchitects.com

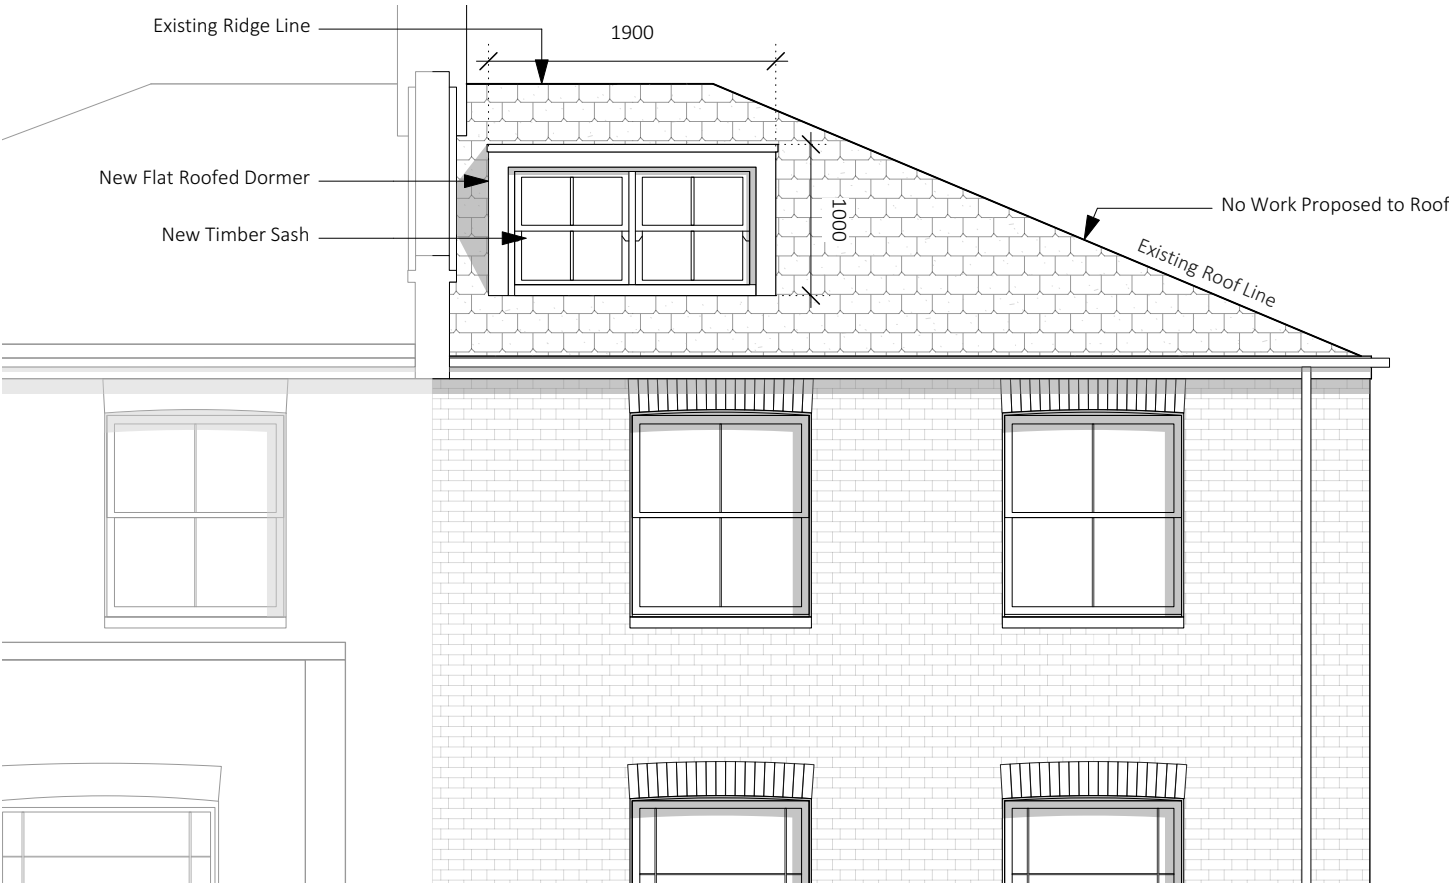

Proposed - Rear Elevation

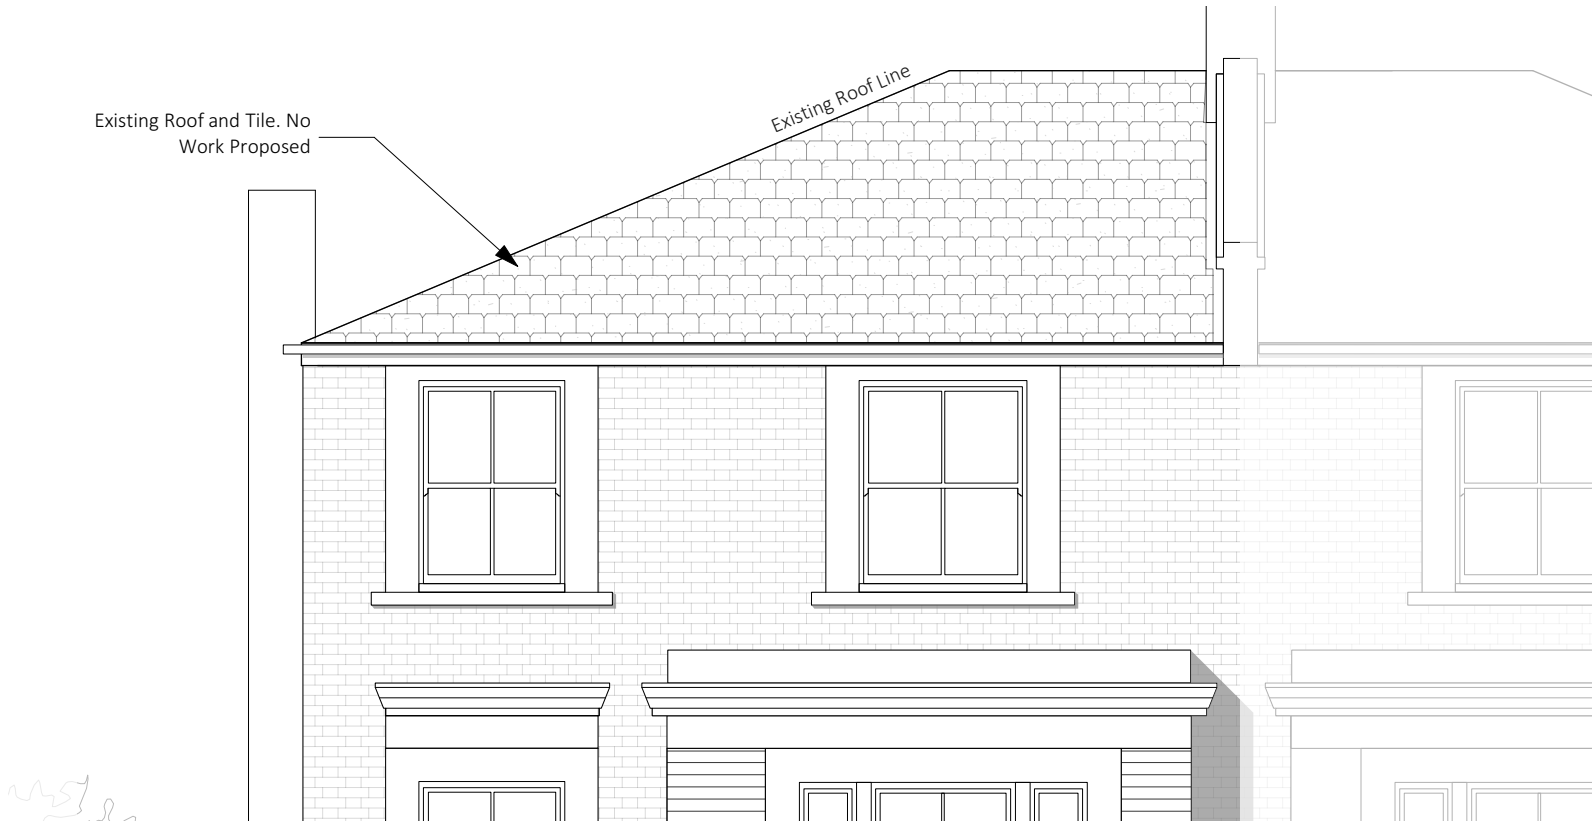

Proposed - Front Elevation

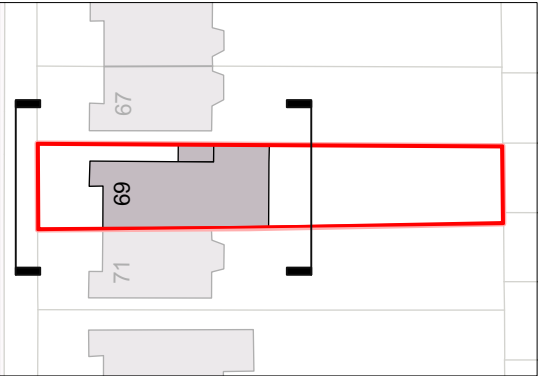 

Notes

Do not scale from drawings

Errors to be reported immediately to the Architect.

To be read in conjunction with all relevant Architects, Services and Structural Engineers drawings.

All existing site, tree and building information has been compiled from different sources.

All dimensions to be checked on site.

Revisions


P1	Planning Revision	JT	NL	11.01.21
----	-------------------	----	----	----------

PLANNING


Project Title	
69 St. Augustine's Rd, NW1	
Job No.	Sheet Title
1268	Proposed - Front & Rear Elevation
Stage	Scale
Planning	1:50 @ A3
Drawn By	Date
JT	23.11.2020
Reviewed By	CAD File Name
NL	1268 - 69 St.Augustines Road-02-AE

nicholas lee architects ltd



34A Rosslyn Hill, London NW3 1NH
Tel: 020 7435 9315 www.nleearchitects.com

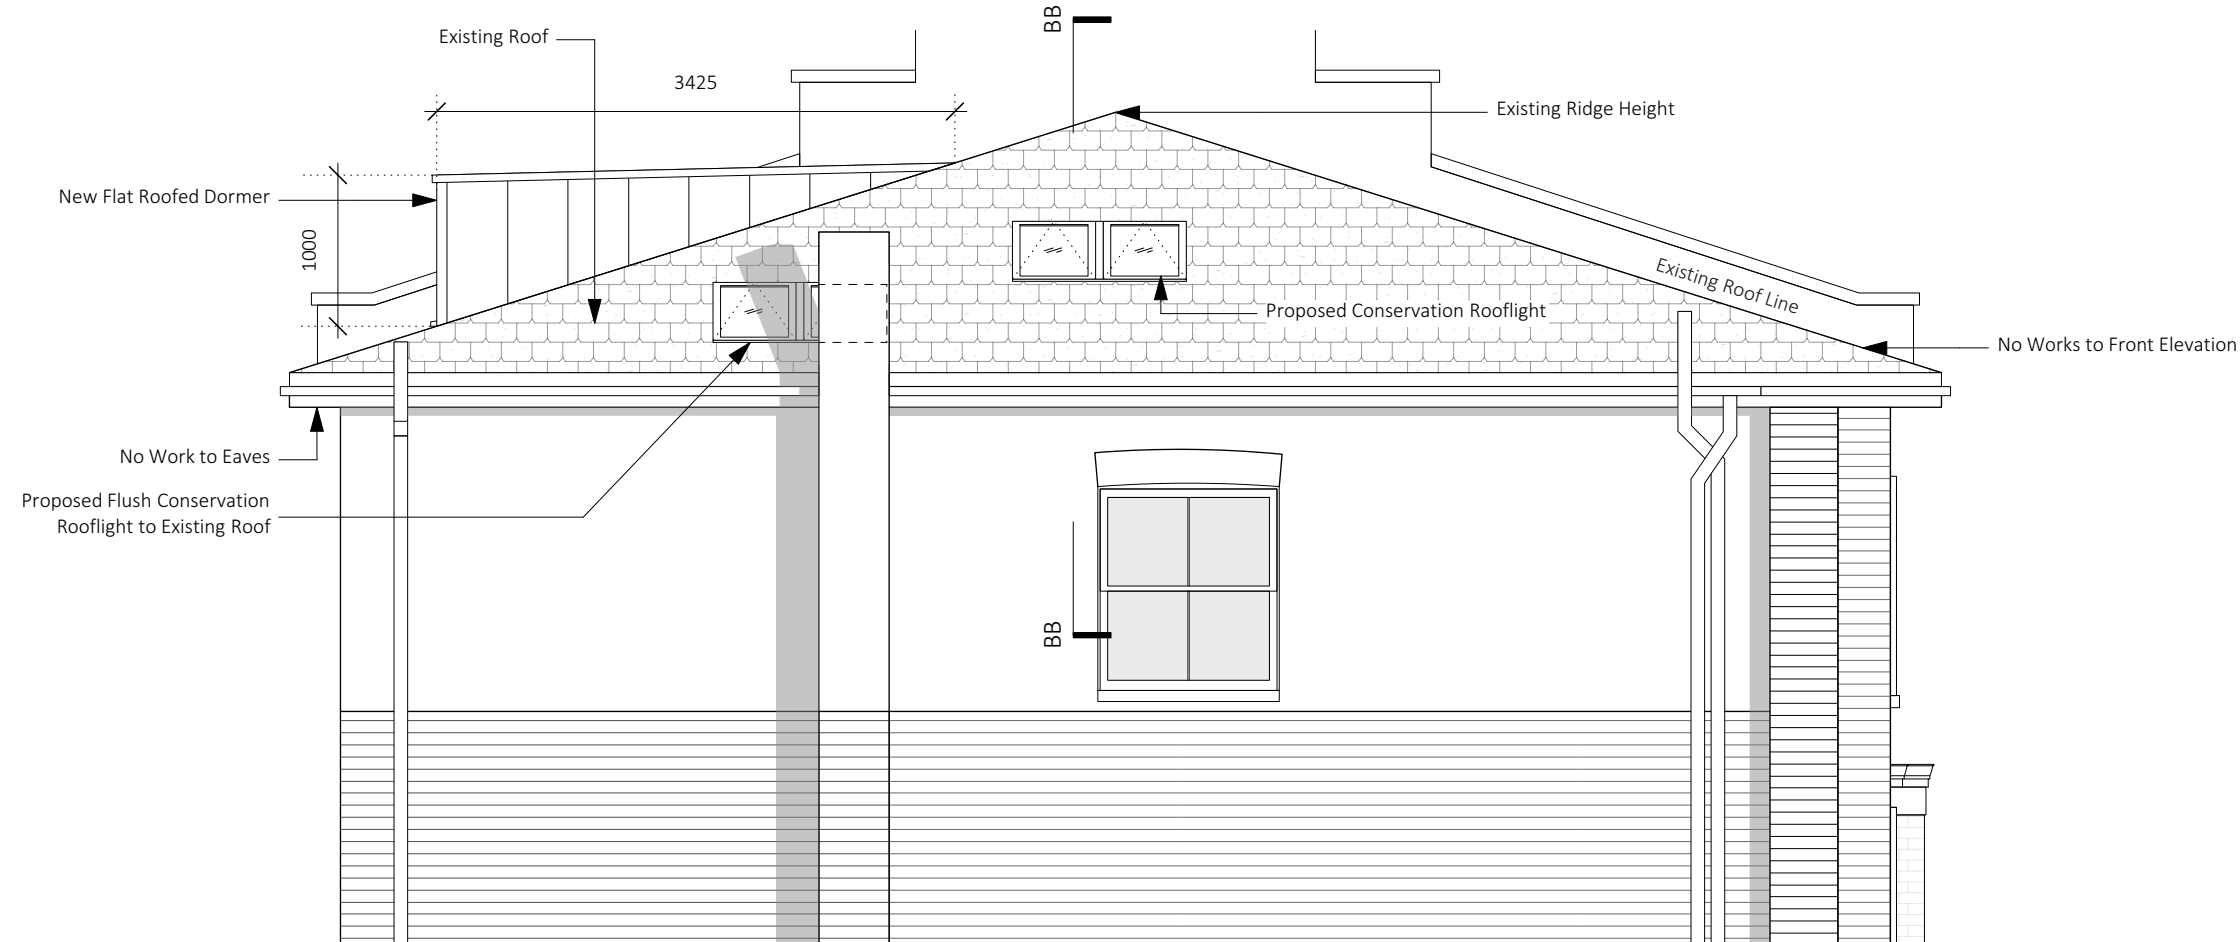

Proposed - Side Elevation

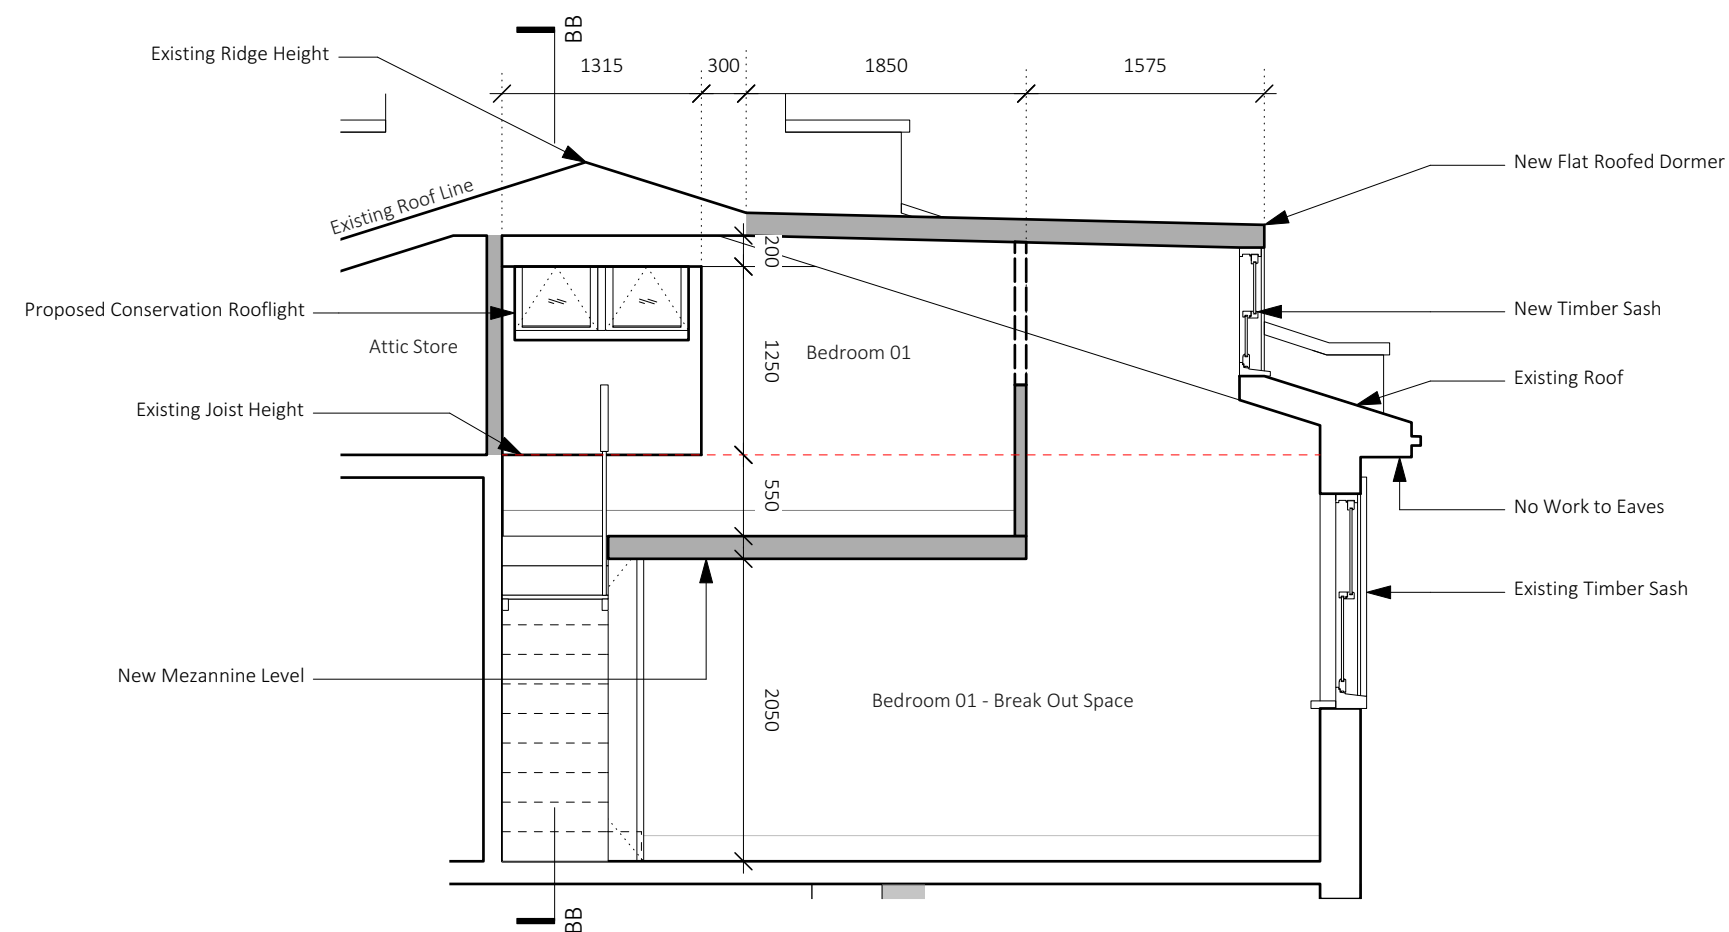

Proposed - Section AA

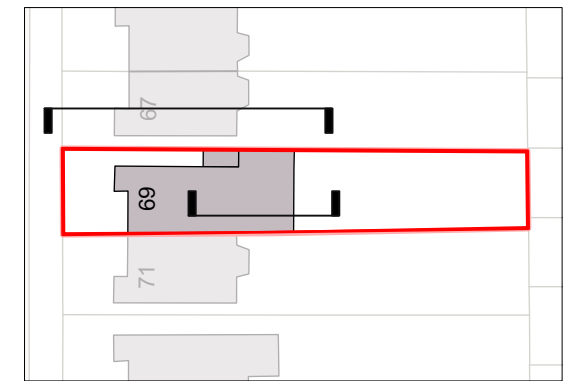 

Notes

- Do not scale from drawings
- Errors to be reported immediately to the Architect.
- To be read in conjunction with all relevant Architects, Services and Structural Engineers drawings.
- All existing site, tree and building information has been compiled from different sources.
- All dimensions to be checked on site.

Revisions


P1	Planning Revision	JT	NL	06.01.21
P2	Planning Revision	JT	NL	11.01.21

PLANNING


Project Title		69 St. Augustine's Rd, NW1	
Job No.	1268	Sheet Title	Proposed - Side Elevation & Section AA
Stage	Planning	Scale	1:50 @ A3
Drawn By	JT	Date	23.11.2020
Reviewed By	NL	CAD File Name	1268 - 69 St.Augustines Road-03-AE

nicholas lee architects ltd

34A Rosslyn Hill, London NW3 1NH
Tel: 020 7435 9315 www.nleearchitects.com

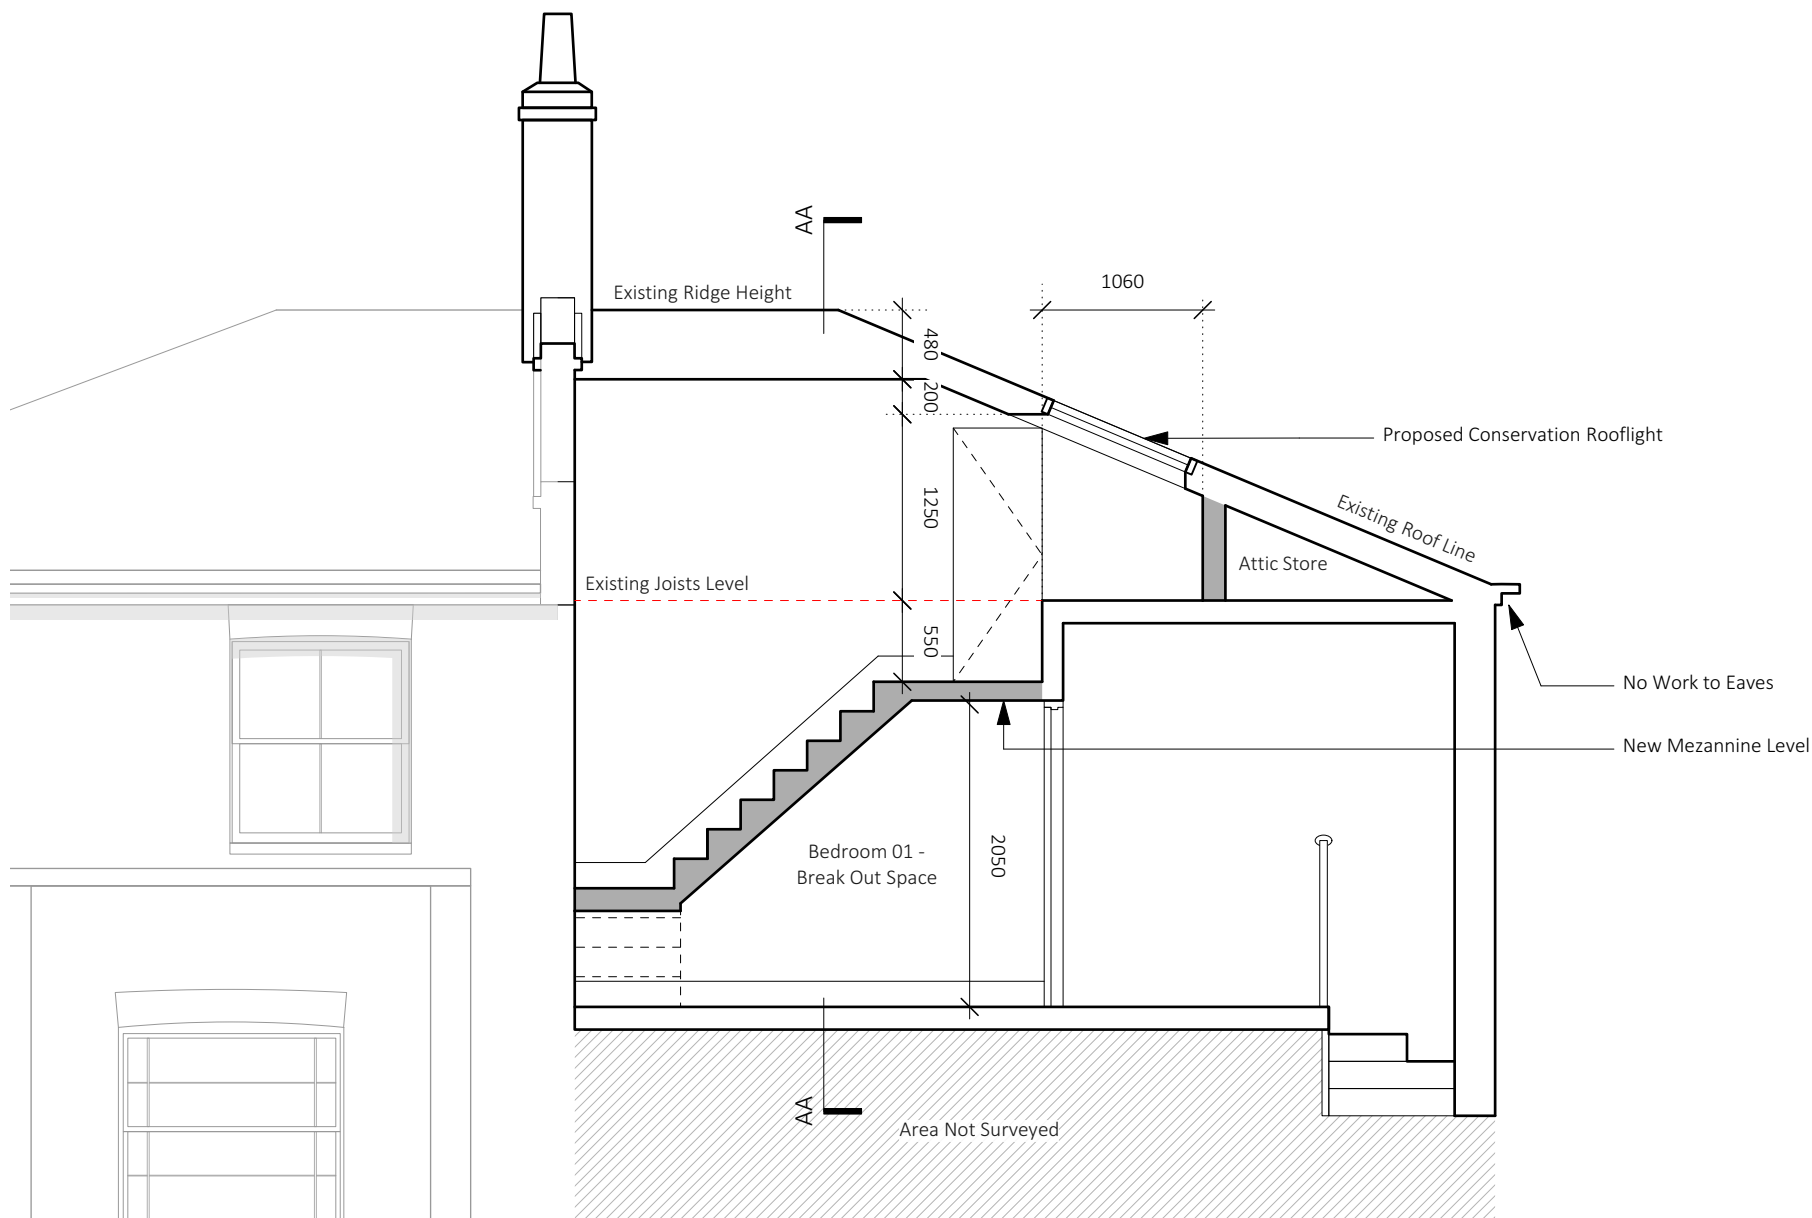

Proposed - Section BB

 

Notes

Do not scale from drawings

Errors to be reported immediately to the Architect.

To be read in conjunction with all relevant Architects, Services and Structural Engineers drawings.

All existing site, tree and building information has been compiled from different sources.

All dimensions to be checked on site.

Revisions

P1	Planning Revision	JT	NL	11.01.21
----	-------------------	----	----	----------

PLANNING

Project Title	
69 St. Augustine's Rd, NW1	
Job No.	Sheet Title
1268	Proposed - Section BB
Stage	Scale
Planning	1:50 @ A3
Drawn By	Date
JT	06.01.2021
Reviewed By	CAD File Name
NL	1268 - 69 St.Augustines Road-01-AS

nicholas lee architects ltd

34A Rosslyn Hill, London NW3 1NH
Tel: 020 7435 9315 www.nleearchitects.com