


SCALE BAR
0 2 4 10m

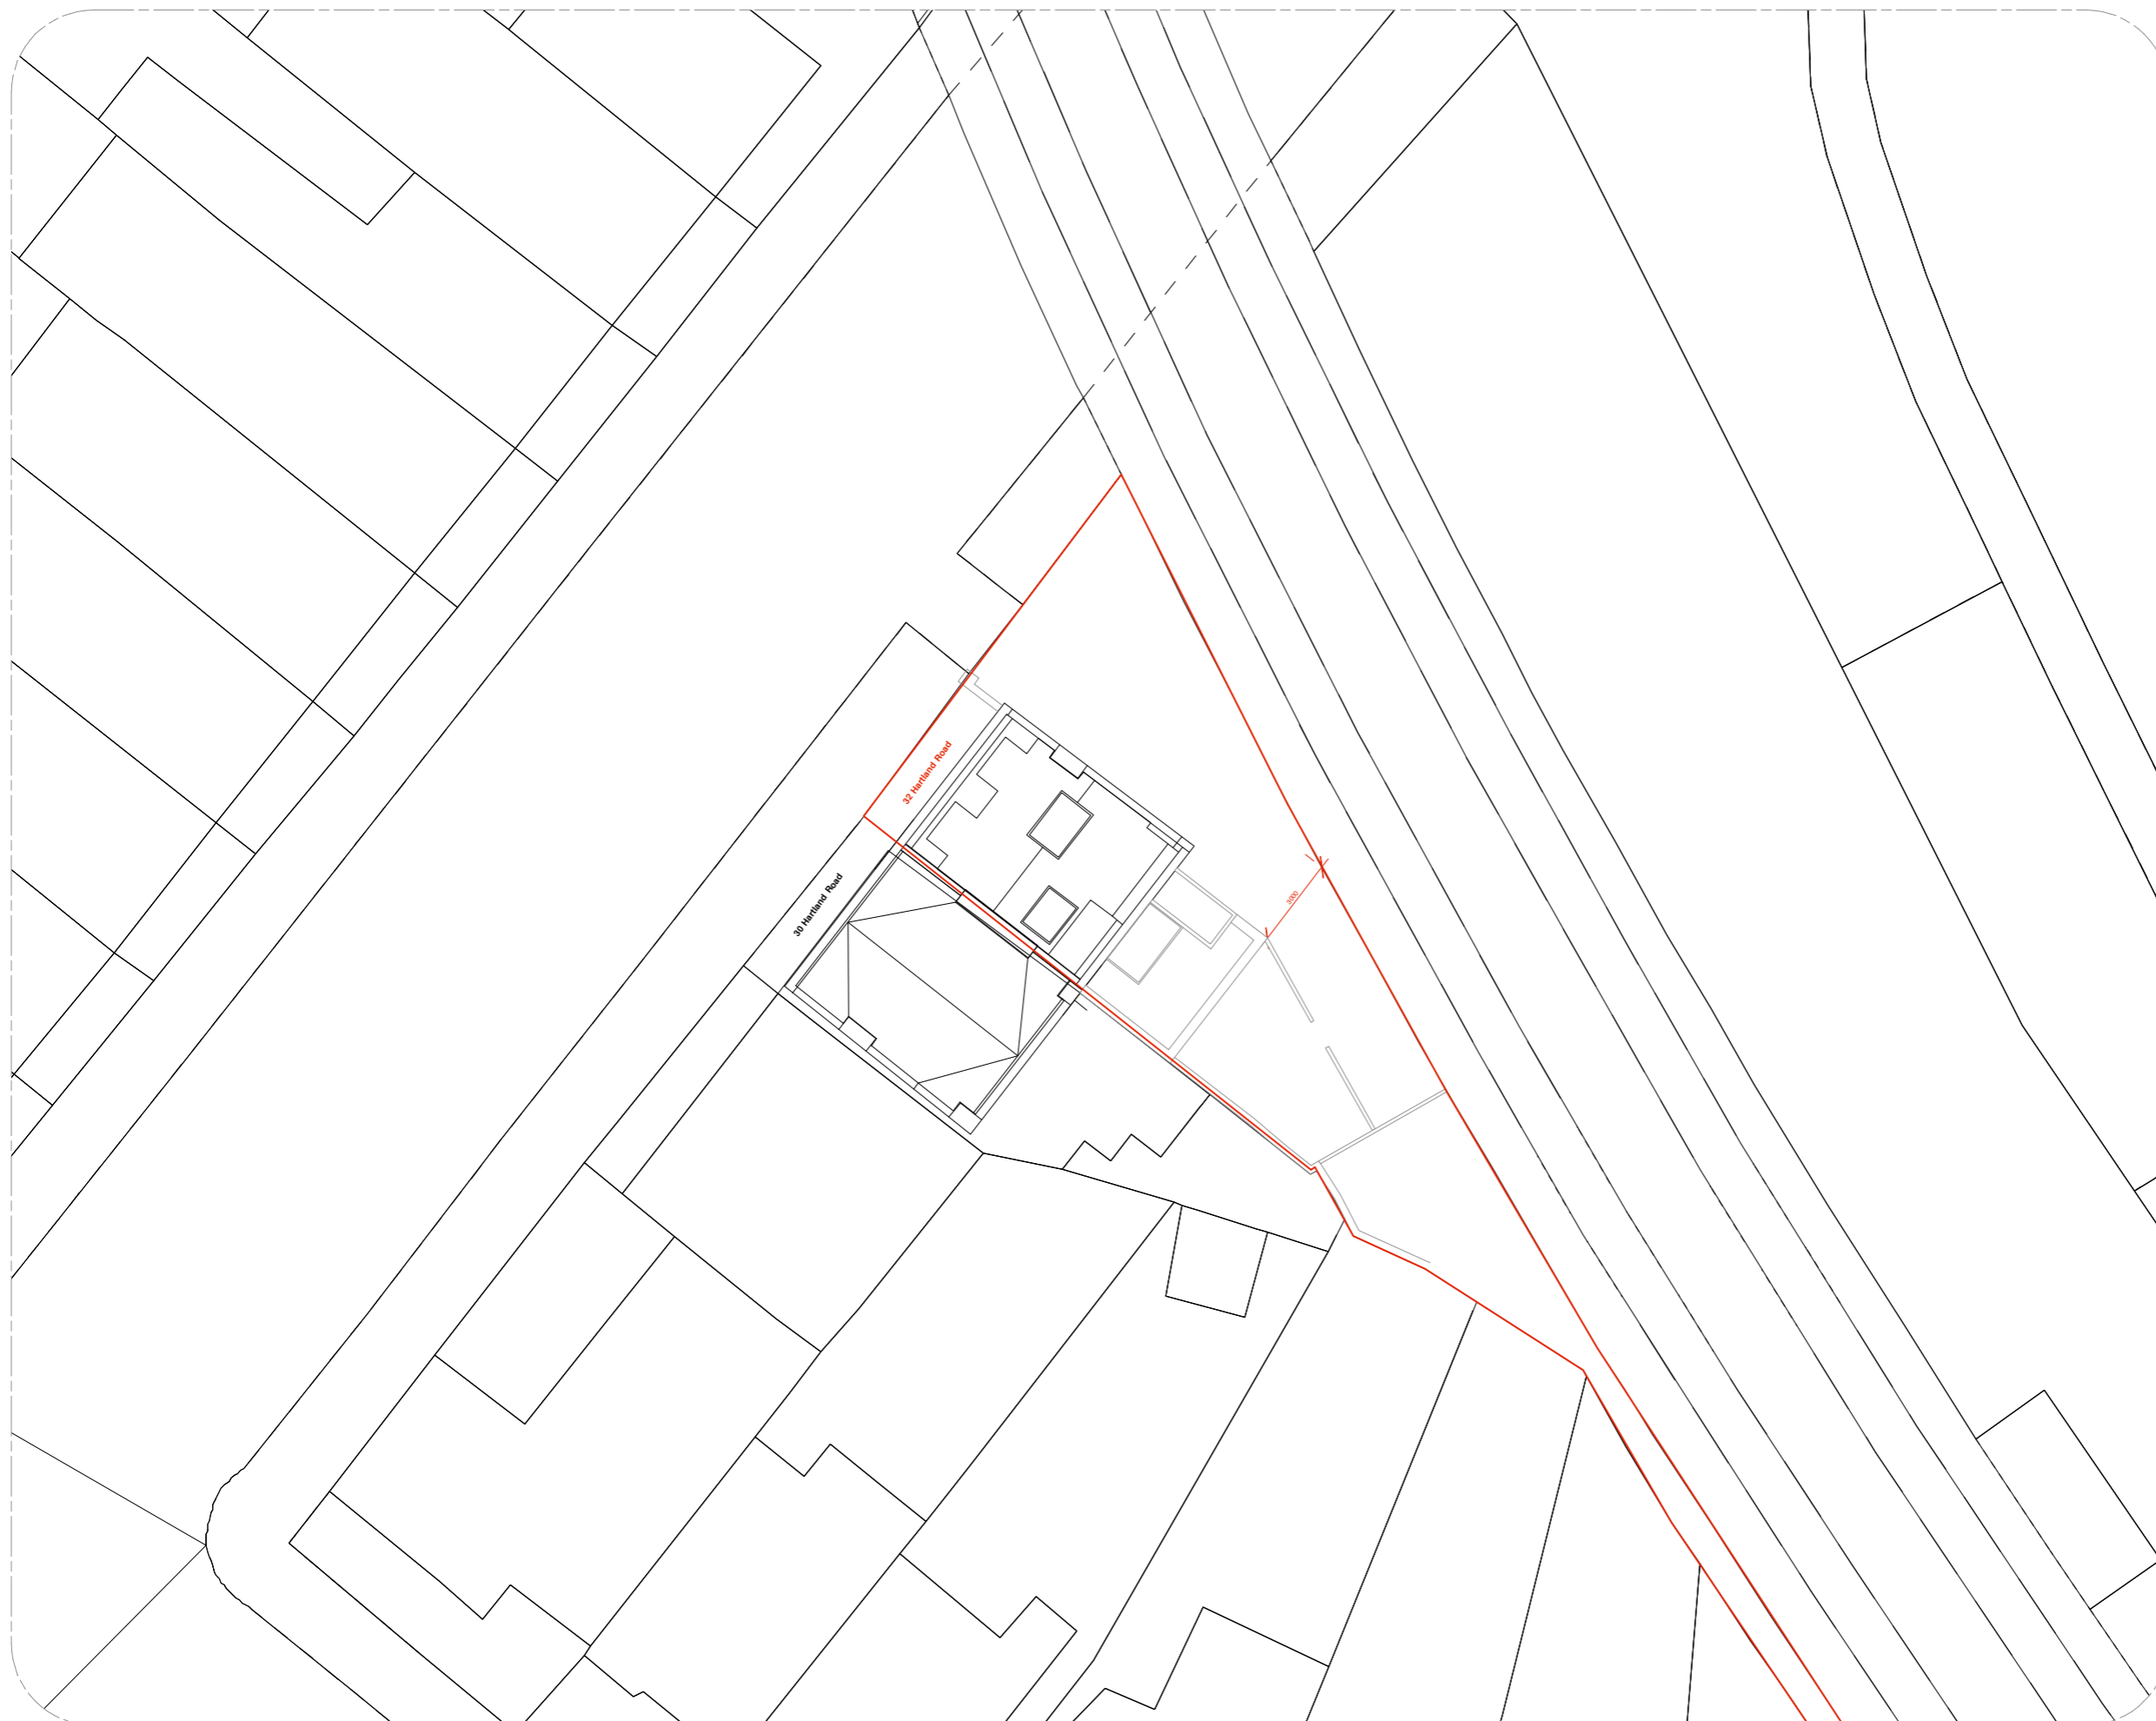

Rev	Issued	Status & Description	Drawn / Checked
-	14/01/2021	Issued for Planning	MN / TB

Notes:

All dimensions to be checked on site prior to construction or fabrication of any element. Any discrepancies between figure dimensions reported to Architect for clarification prior to commencing work.

This drawing is to be read in conjunction with all consultants information.

Elements of services are indicated for coordination purposes. For full services layouts refer to Services Engineer's drawings and specification.

Elements of structure are indicated for coordination purposes. For full structural layouts refer to Structural Engineer's drawings and specification.

(C) Trevor Brown Architect Ltd. All rights described in chapter IV of the Copyright Designs and Patents Act 1988 have been asserted.

tba

Job
Hartland Road

Address
32 Hartland Road NW1 8DD

Status
Planning

Drawing title
Site Plan

Scale
1:200@A3

Drawing number
155_1000 -

Revision