


THIRD FLOOR

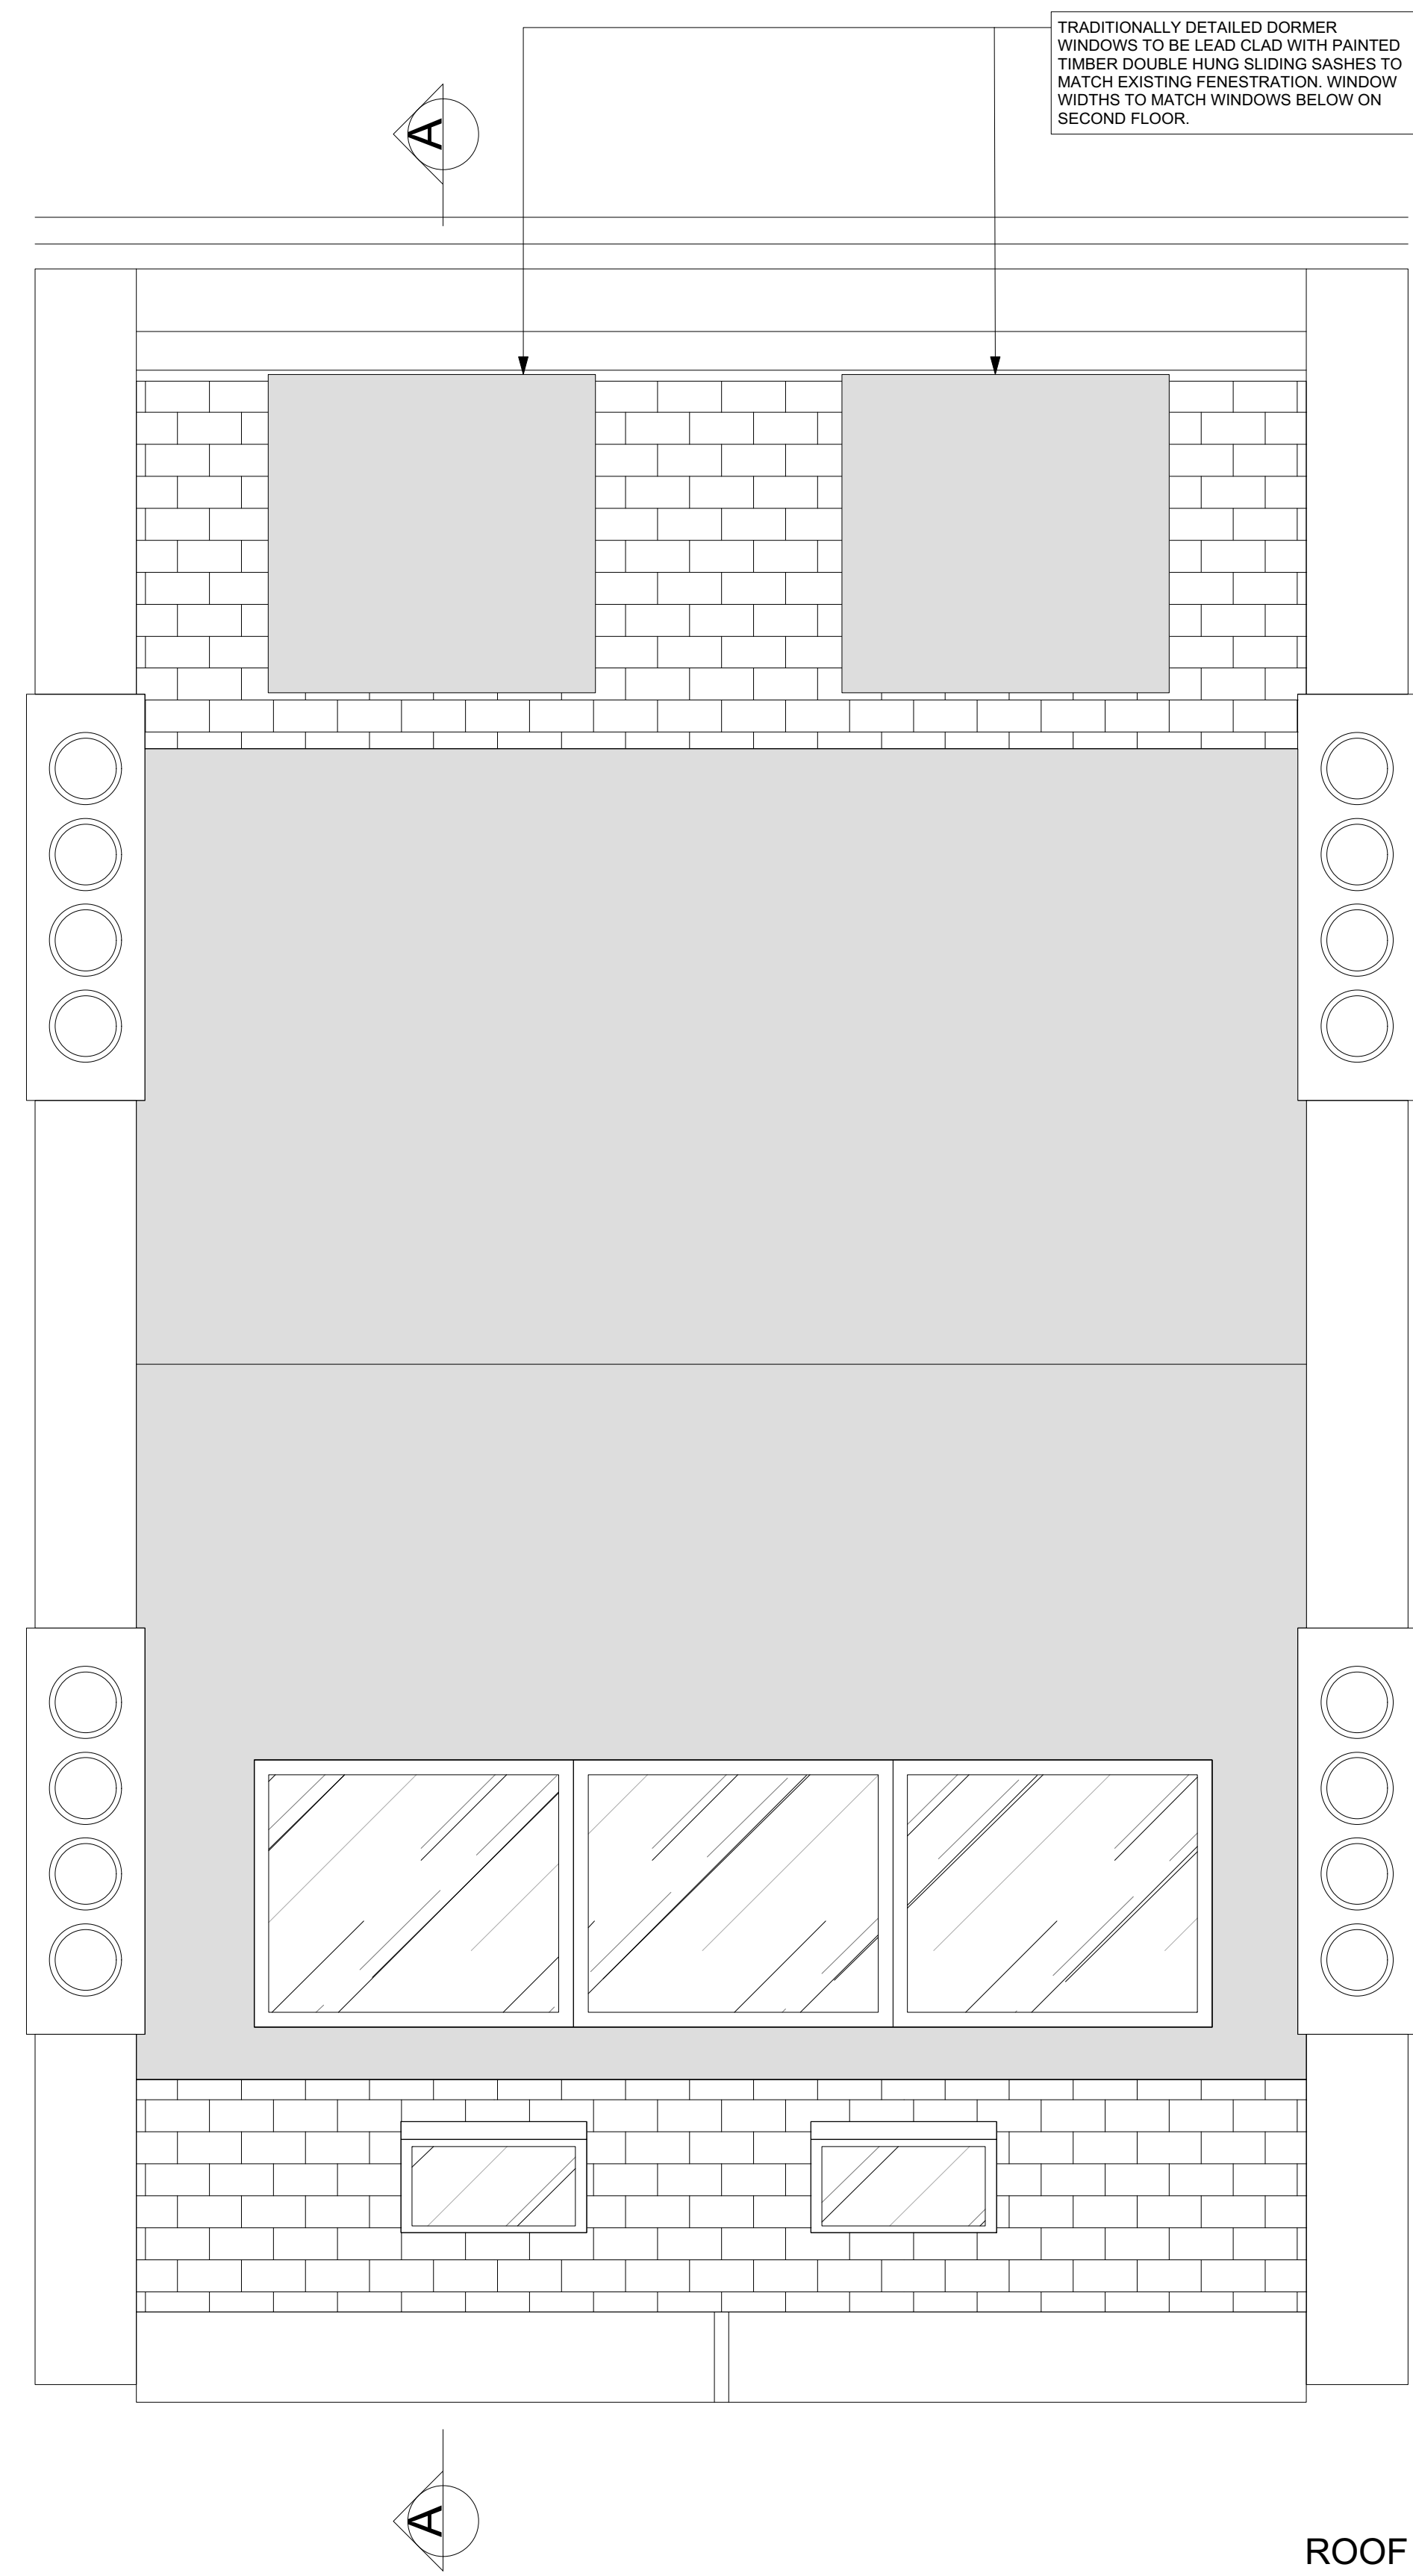

ROOF

GENERAL NOTES:
 Do not scale from this drawing.
 Check drawing on receipt and immediately report any discrepancies to the Architect.
 Verify all dimensions and levels on site prior to construction.
 The contents of this drawing are Stiff + Trevillion Architects LLP copyright and shall not be re-used without their written permission.

No.	Date	Revision Notes

PLANNING

Stiff + Trevillion

Stiff + Trevillion Architects Ltd
 16 Woodfield Road
 London W9 2BE
 T +44(0)20 8960 5550
 F +44(0)20 8969 8668
 mail@stiffandtrevillion.com
 www.stiffandtrevillion.com

Project	123 GLOUCESTER AVENUE LONDON NW1 8LB		
Drawing	THIRD FLOOR AND ROOF PLAN AS PROPOSED		
Project No	4002	Drawing No	203
Scale	1:25 @ A1 1:50 @ A3	Date	JAN 2021
Revision	-	Revised	-