
 


# Site Plan 1:200 @A4

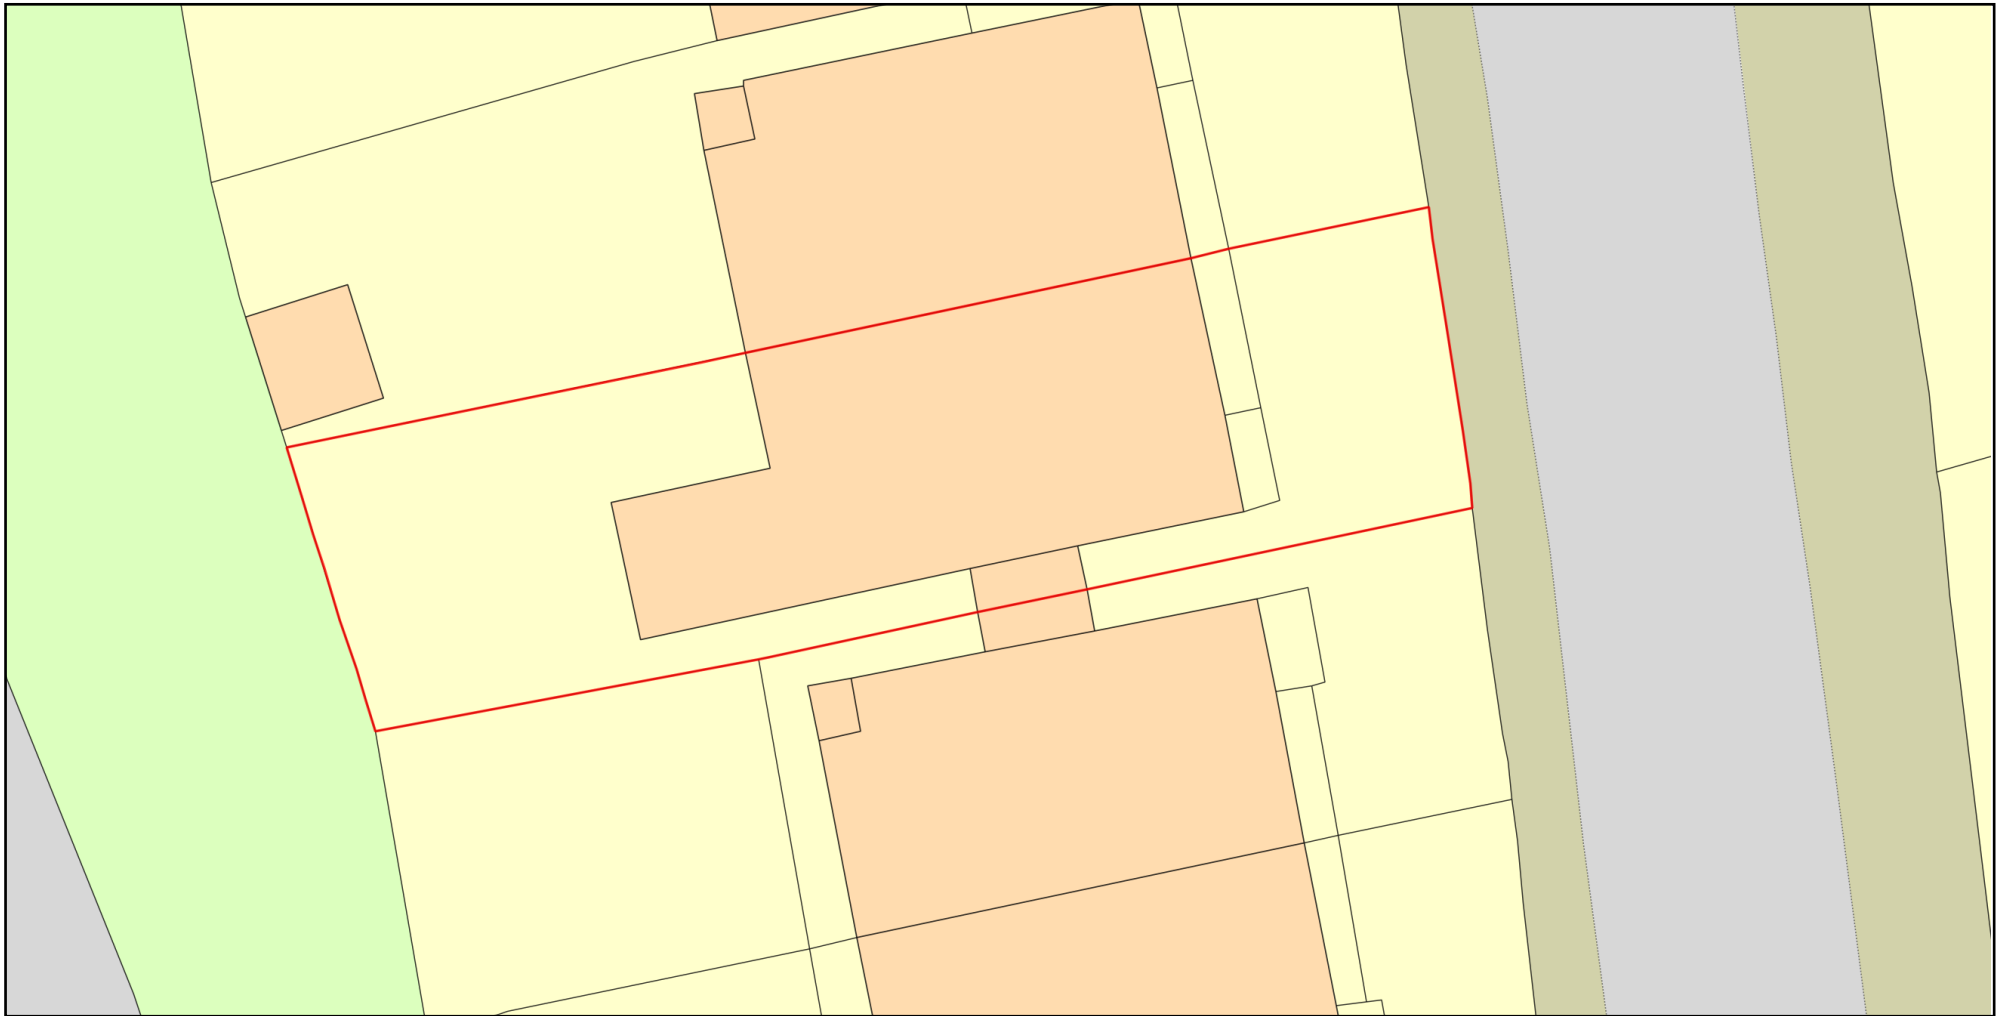

Plan Produced for: Gaby Jones

Date Produced: 18 Jan 2021

Plan Reference Number: TQRQM21018100307366

Scale: 1:200 @ A4

© Crown copyright and database rights 2019 OS 100042766