



PROPOSED PLANS

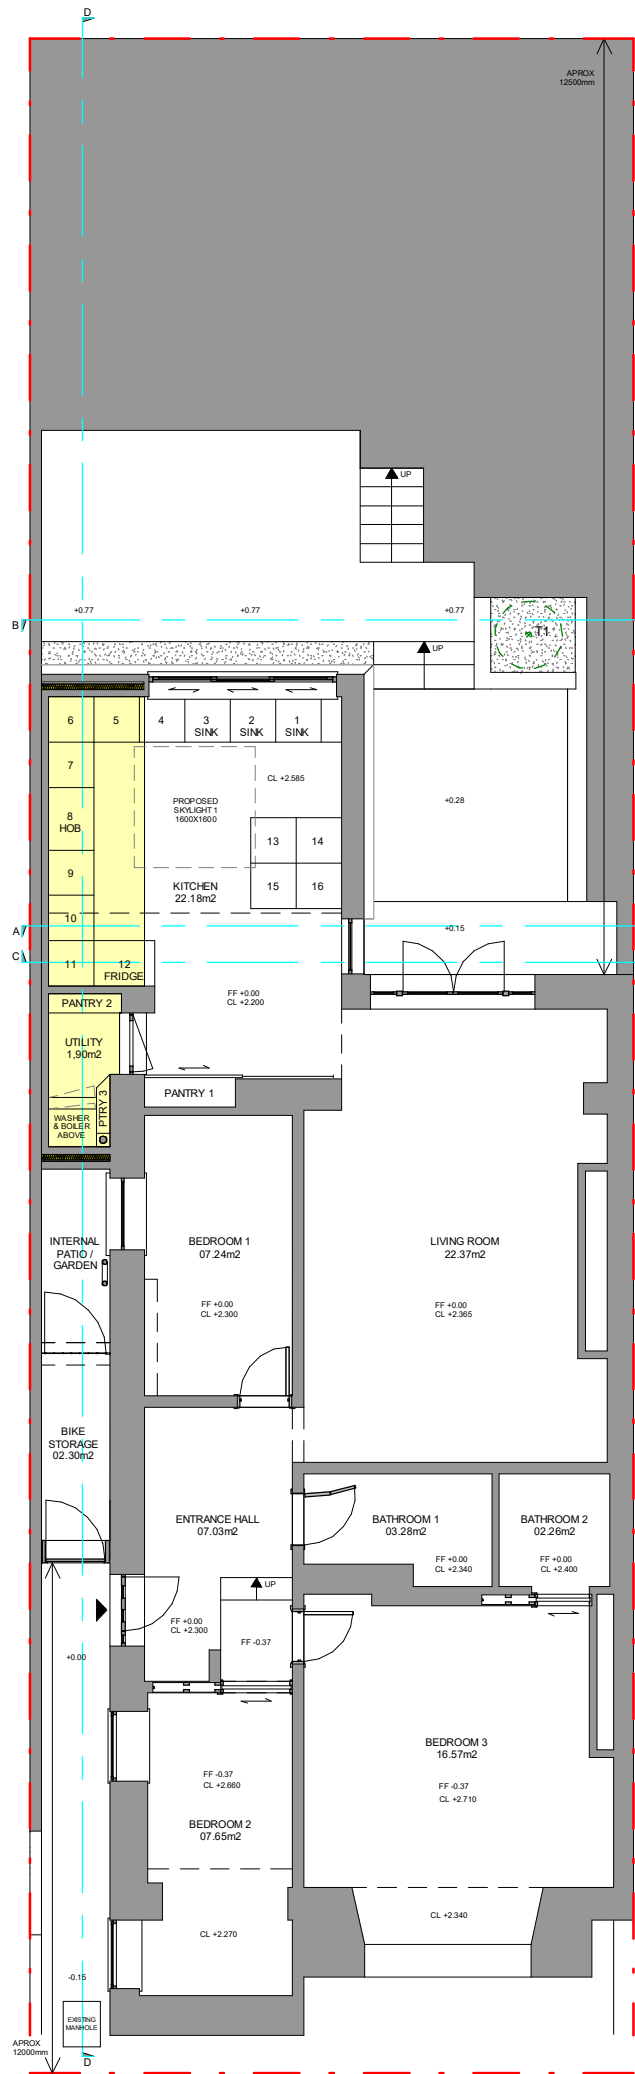


PROPOSED GF PLAN

Scale 1:100@A3

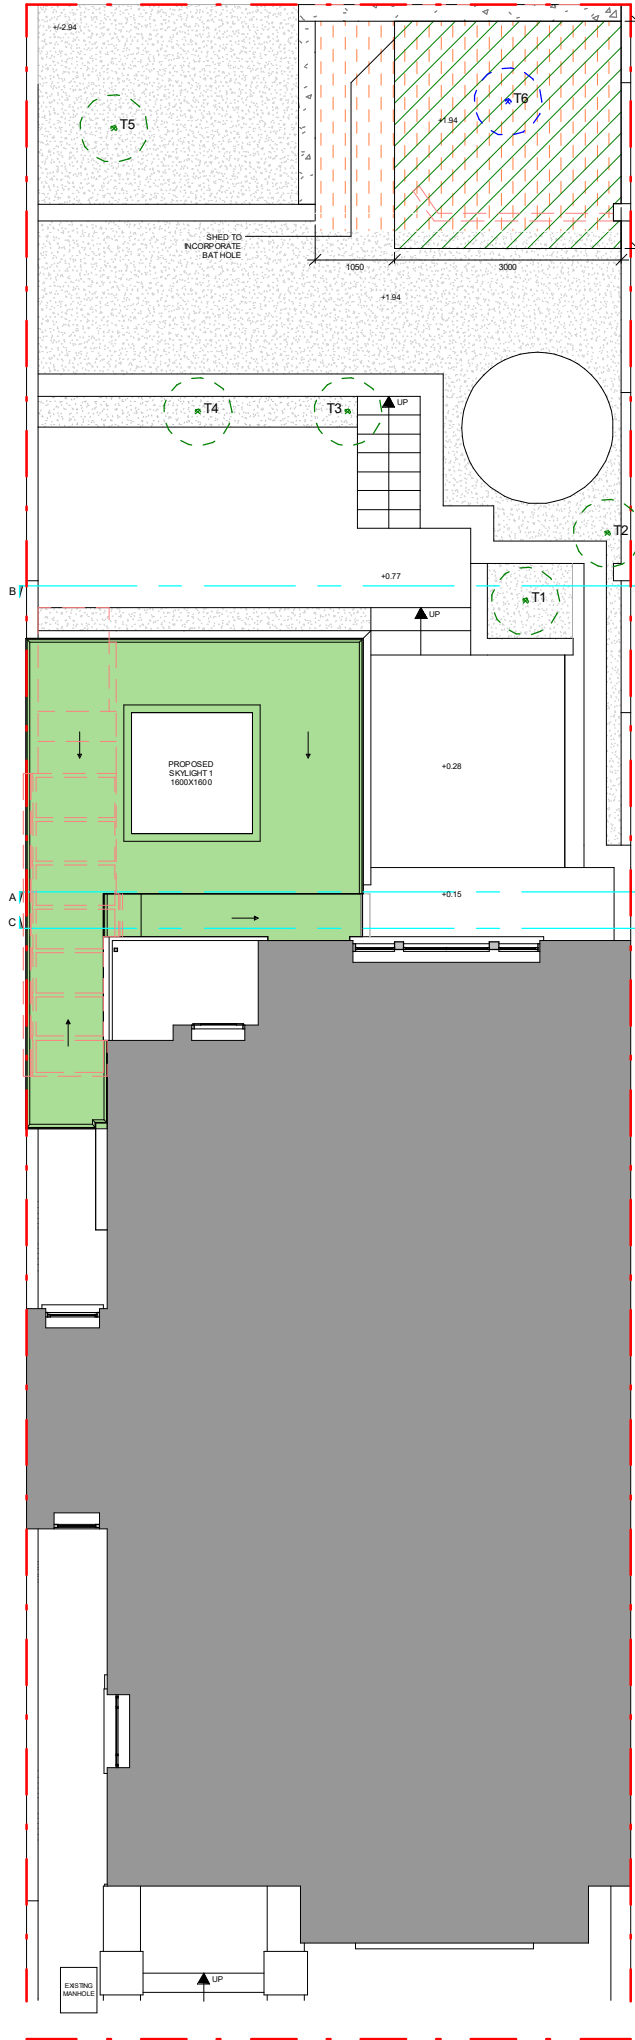

PROPOSED ROOF PLAN

Scale 1:100@A3

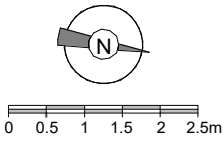

KEY LABEL

- Boundary line
- Existing walls
- Proposed Stud wall
- Proposed External wall
- Proposed new floor
- Proposed new roof
- Demolished wall
- Proposed shed (Flat Green Roof)
- Soil to be removed
- Proposed retaining wall

- Existing tree
Tree Reference

- Tree to be removed
(Planning Approval
Ref: 2020/3093/T)



Proficiency
Design & Build

663 FINCHLEY ROAD, HAMPSTEAD
LONDON
NW2 2HN

TEL.02074356231
PROFICIENCYARCHITECT@GMAIL.COM
WWW.PROFICIENCYLTD.CO.UK

RIBA
Royal Institute of
British Architects



- PLEASE NOTE
1. All dimensions to be verified on site.
 2. All dimensions are in milimeters.
 3. No work shall commence until all approvals and agreements have been obtained. These include, Planning, Building Regulations, Thames Water and party Wall.
 4. The Copyright of this drawing belongs to Proficiency Design & Build.

CLIENT:
GABY JONES

PROJECT:
**GF REAR & SIDE WRAP
AROUND EXTENSION +
ANNEX +
FULL REFURBISHMENT**

ADDRESS:
**25A HIGHGATE W HILL,
LONDON, N6 6NP**

TITLE:
**PROPOSED
GF & ROOF PLAN**

DATE:
14/01/2021

PROJECT NUM:
P-015

SCALE:
1/100 (@ A3)

DRAWING NUM:

REV:
A

STATUS:


PR-01

PROPOSED SECTIONS: AA - BB - CC - DD

KEY LABEL

- Boundary line

- Party Wall projection line

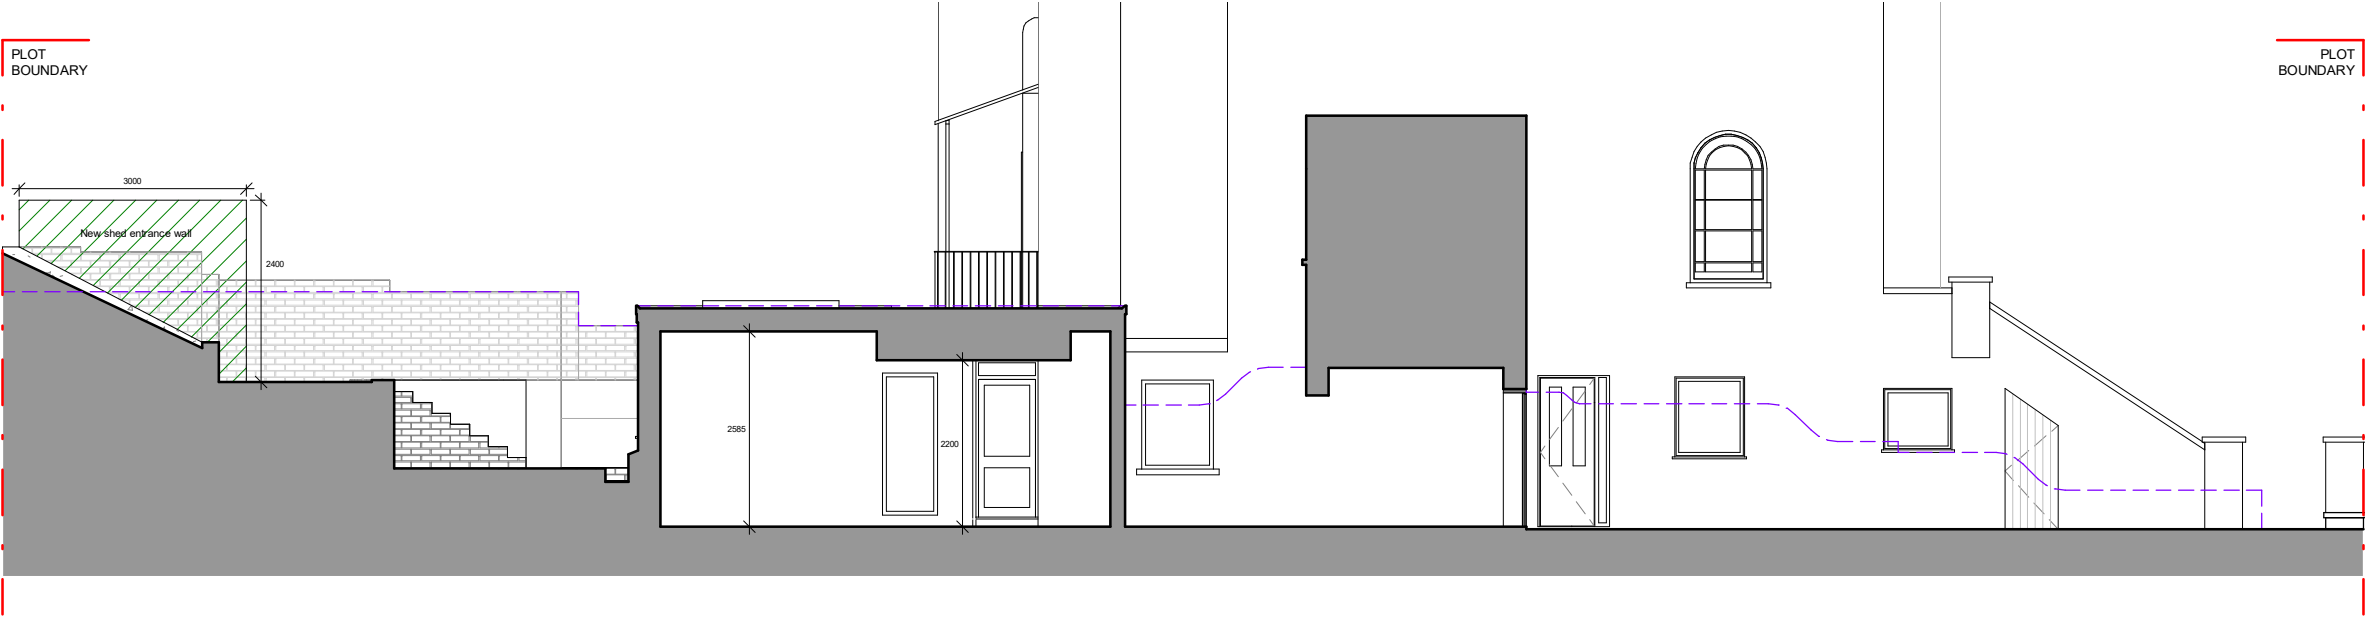

PROPOSED SECTION - DD


Scale 1:100@A3



PROP. REAR SECTION - AA Scale 1:100@A3



PROP. REAR SECTION - BB Scale 1:100@A3

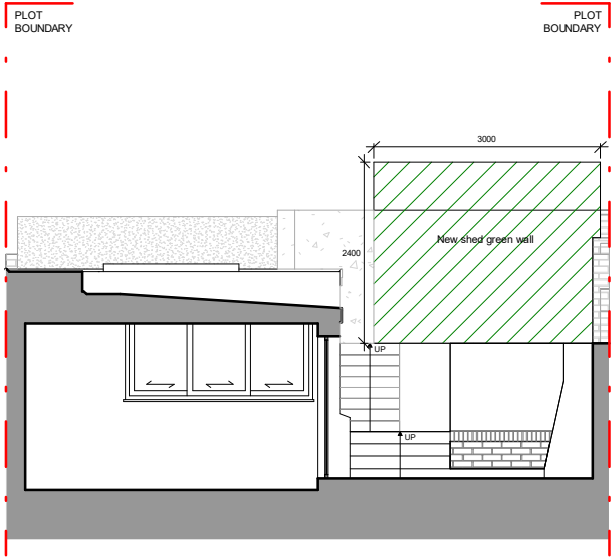

PROP. REAR SECTION - CC Scale 1:100@A3



Proficiency
Design & Build

663 FINCHLEY ROAD, HAMPSTEAD
LONDON
NW2 2HN

TEL.02074356231
PROFICIENCYARCHITECT@GMAIL.COM
WWW.PROFICIENCYLTD.CO.UK

RIBA
Royal Institute of
British Architects



- PLEASE NOTE
1. All dimensions to be verified on site.
 2. All dimensions are in millimeters.
 3. No work shall commence until all approvals and agreements have been obtained. These include, Planning, Building Regulations, Thames Water and party Wall.
 4. The Copyright of this drawing belongs to Proficiency Design & Build.

CLIENT:

GABY JONES

PROJECT:

GF REAR & SIDE WRAP
AROUND EXTENSION +
ANNEX +
FULL REFURBISHMENT

ADDRESS:

25A HIGHGATE W HILL,
LONDON, N6 6NP

TITLE:

PROPOSED
SECTIONS: AA - BB - CC - DD

DATE: 14/01/2021		PROJECT NUM: P-015	
SCALE: 1/100 (@ A3)		DRAWING NUM:	
REV: A	STATUS:	PR-02	