


REVISIONS  
REV DATE REVISION NOTES:

KEY

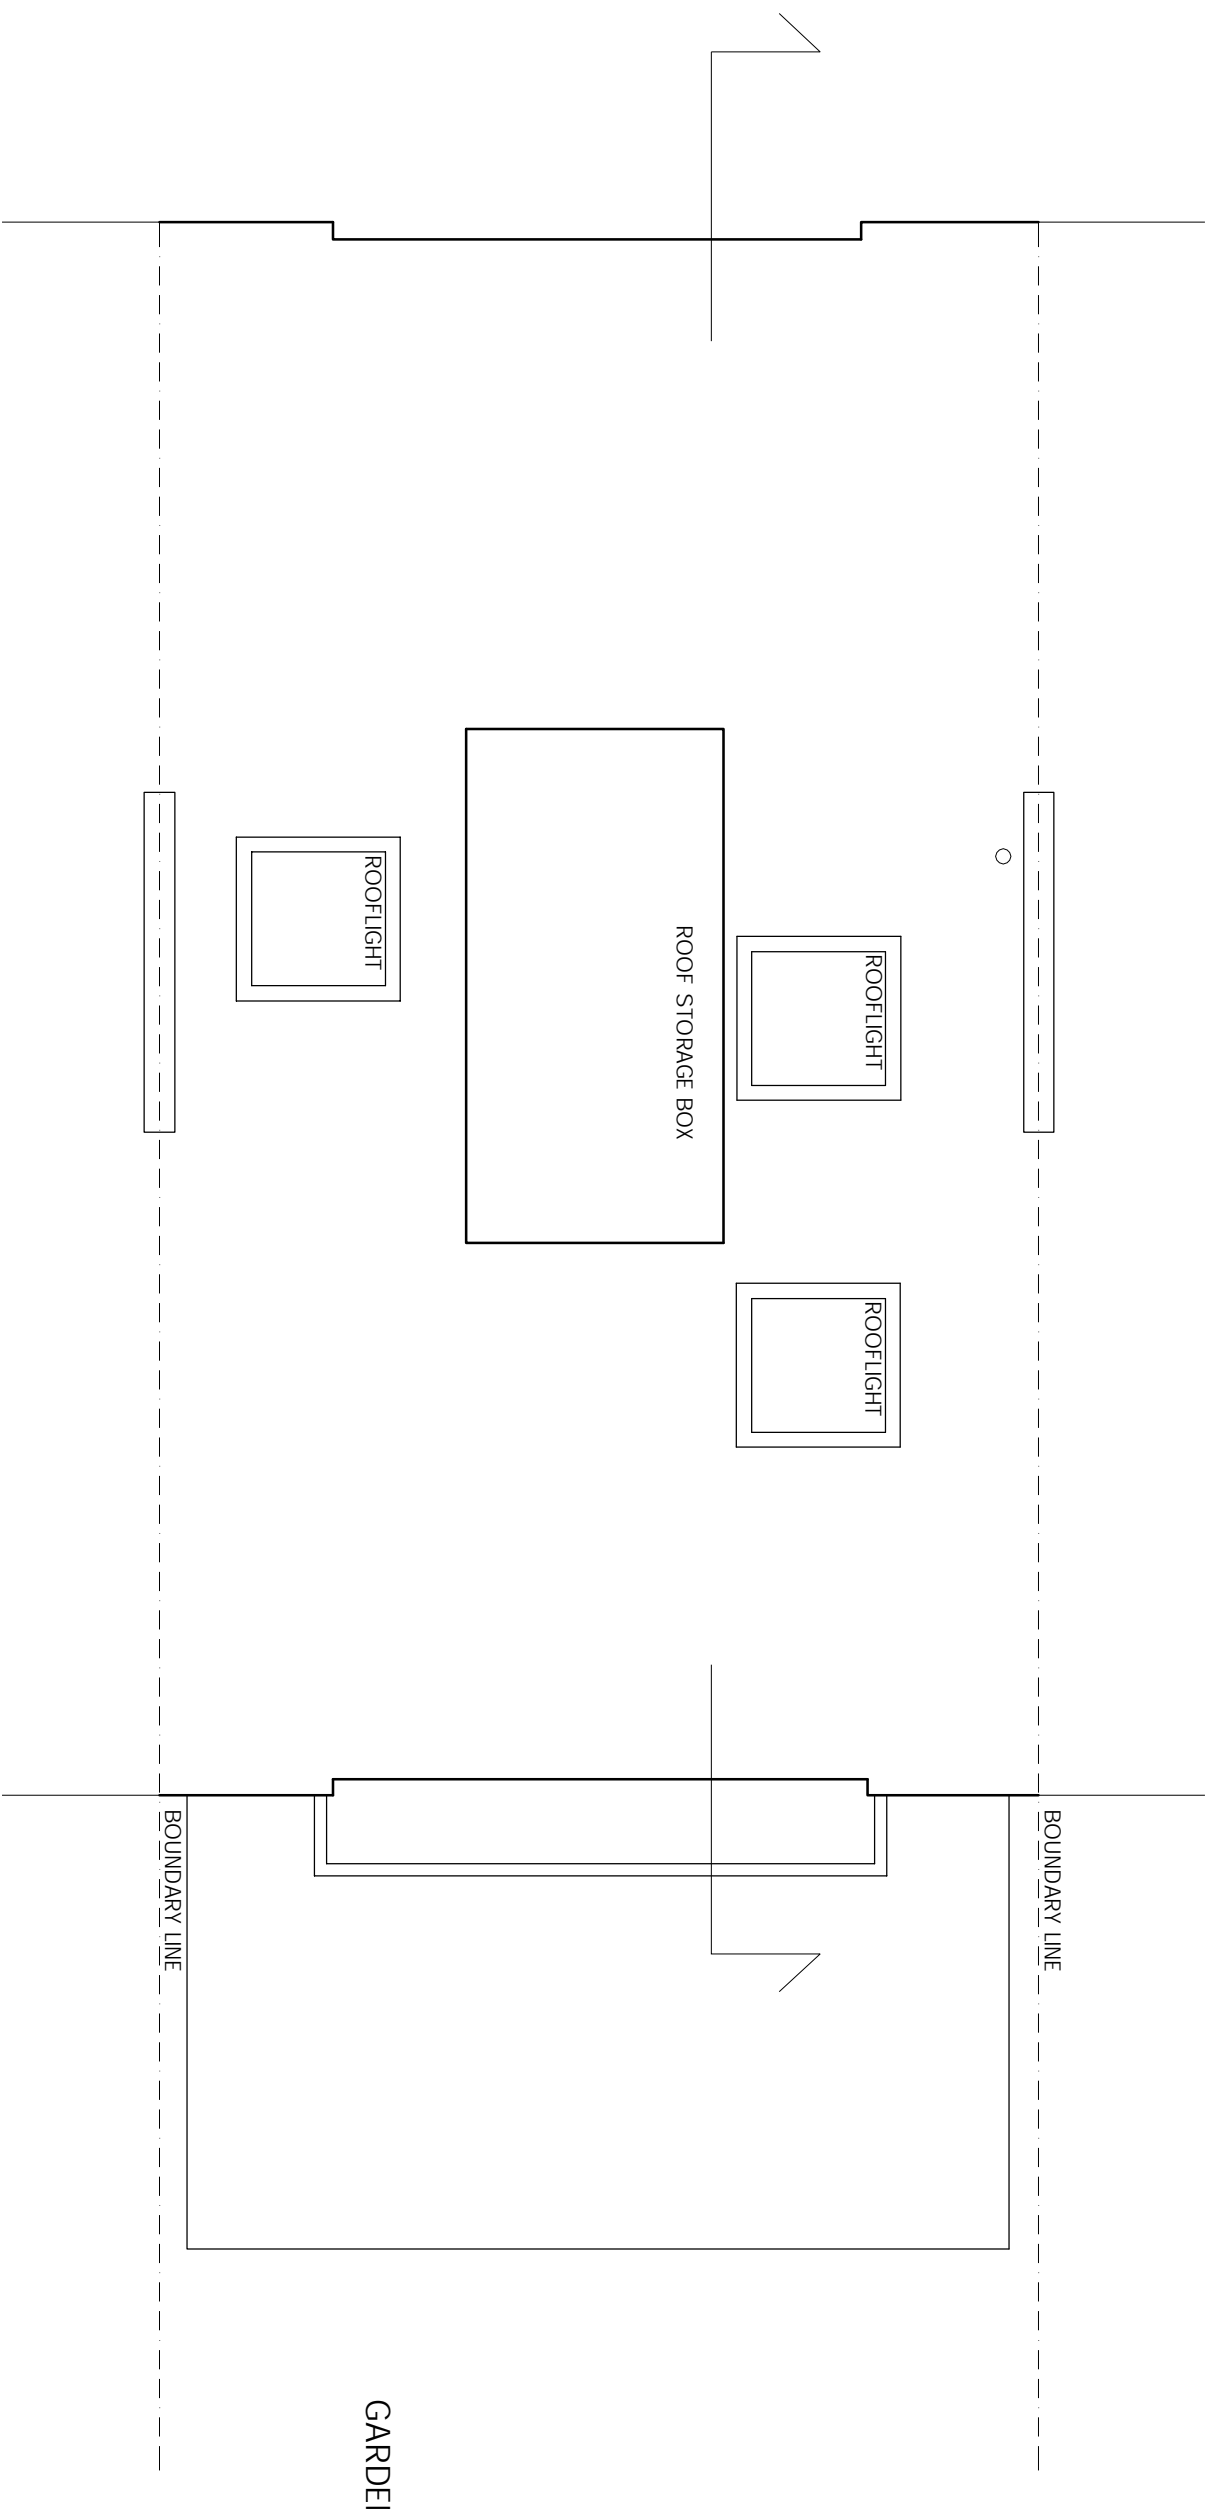

NOTES  
1. Do not scale from this drawing for site by the architect and full responsibility for the accuracy of the information is assumed by the architect.  
2. Report all drawing errors, omissions and discrepancies to the architect.

**KASIA WHITFIELD DESIGN**

KASIAWHITFIELD@GMAIL.COM  
TEL: 07786506383

JOB 13 TOBIN CLOSE  
LONDON NW3 3DY  
TITLE EXISTING ROOF PLAN

DATE	SCALE	STATUS
2020.11.27	1:50@A3	EXISTING

PROJECT NO.	DRAWING NO.	REVISION
TC13	EX2	