


REVISIONS
REV DATE REVISION NOTES:

KEY

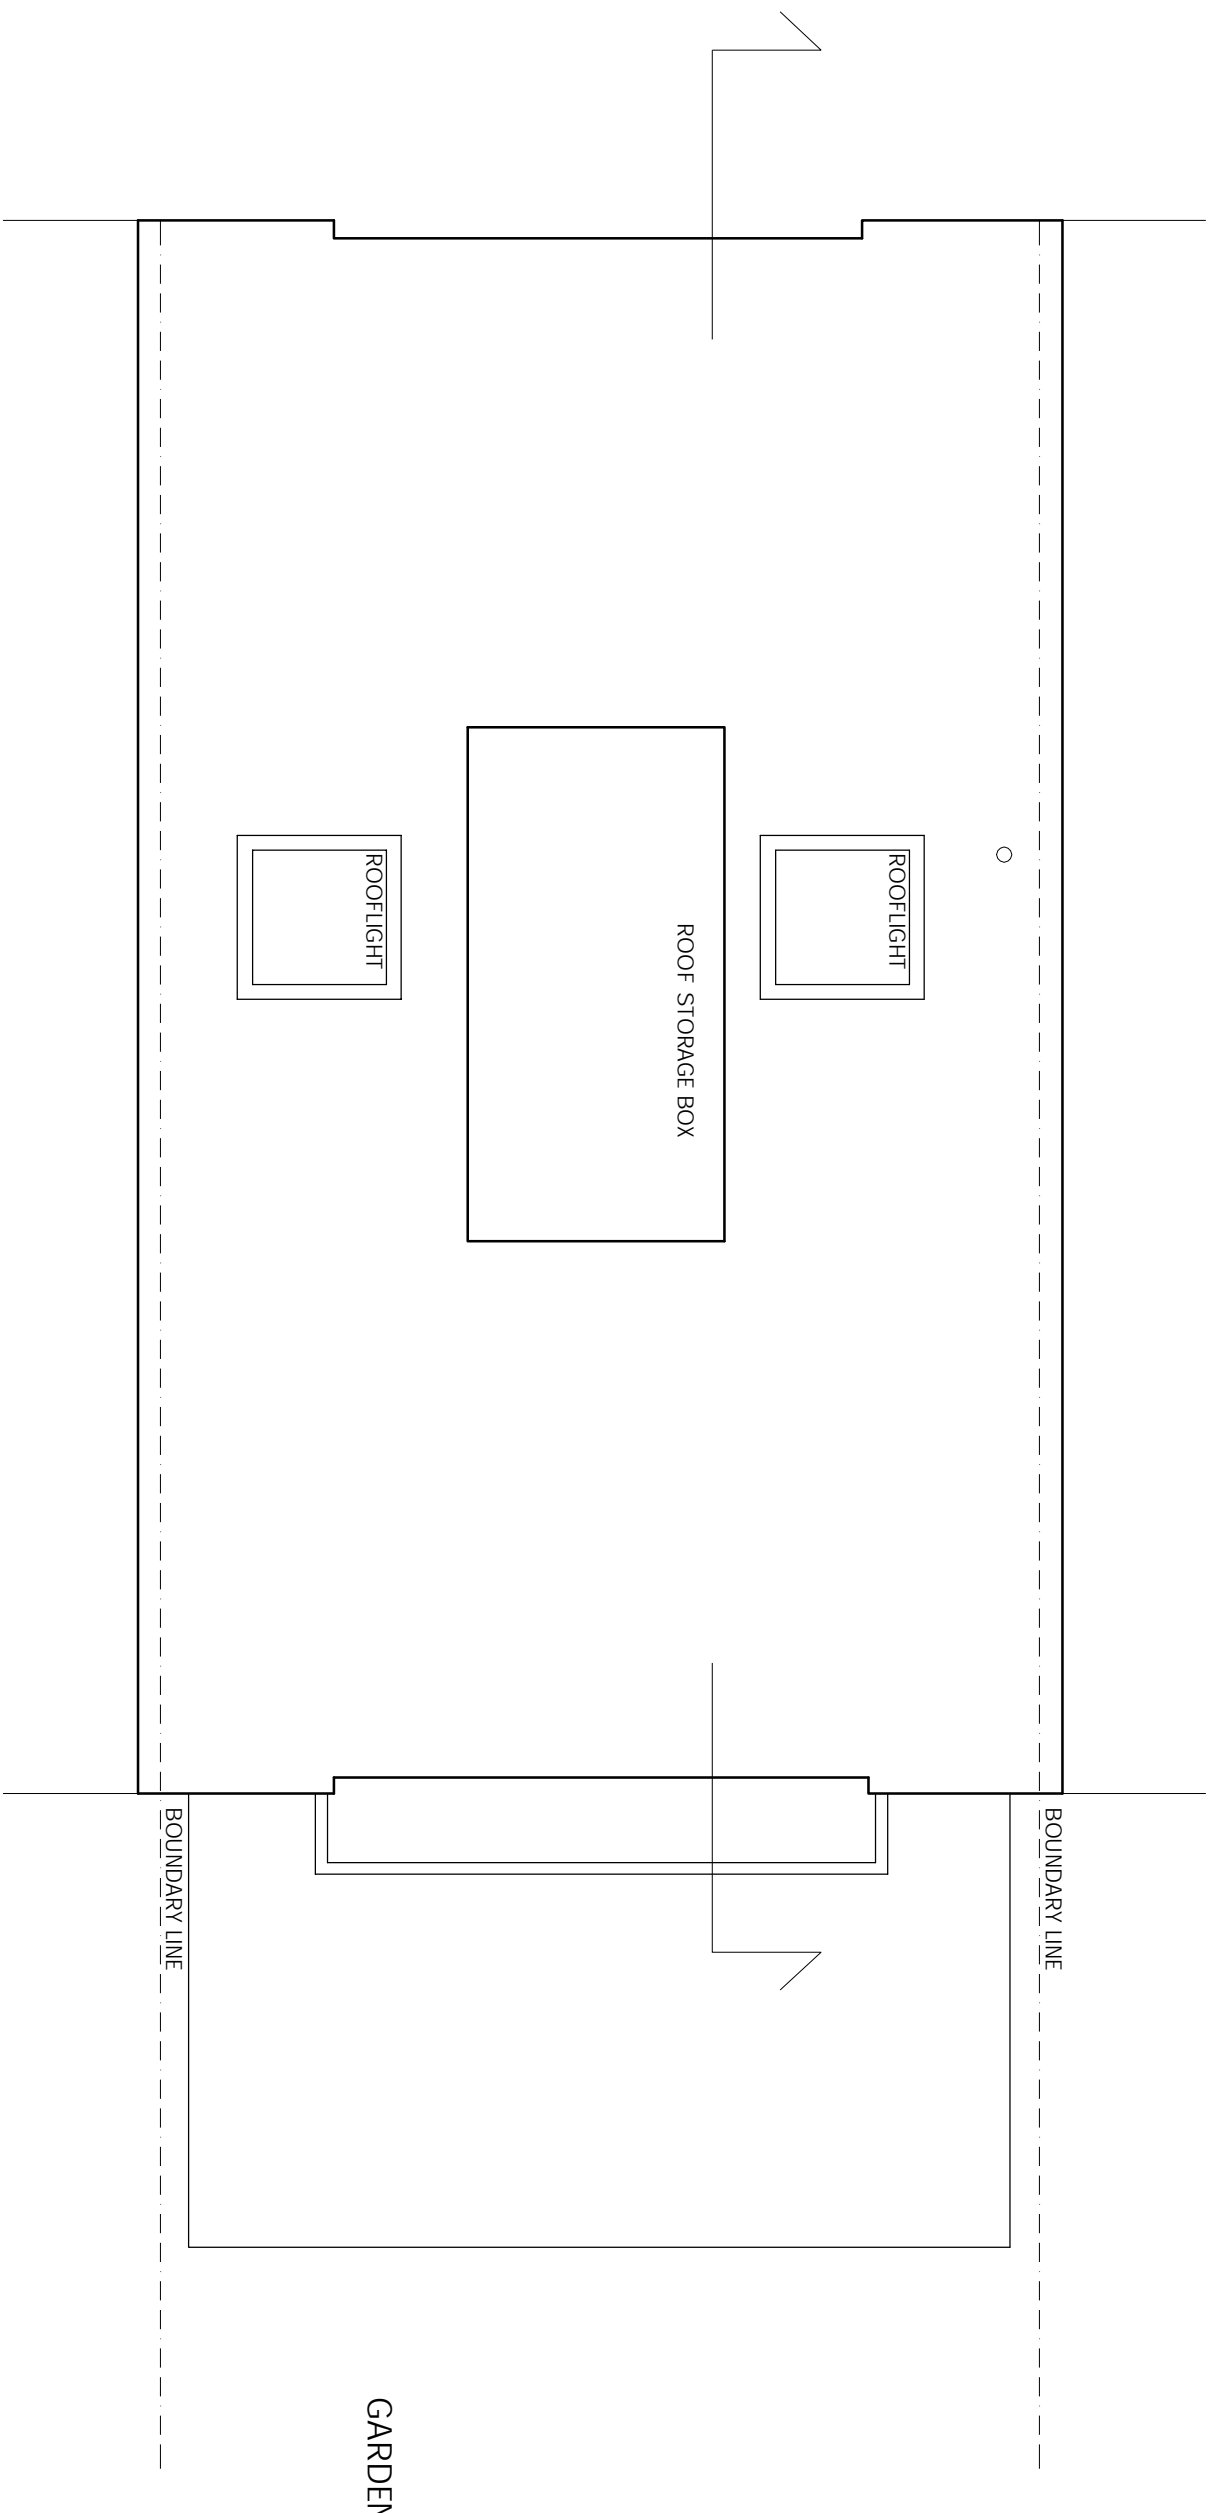

NOTES
1. Do not scale from the drawing for A/E/P. The architect and A/E/P are responsible for the accuracy of the drawing.
2. Report all drawing errors, omissions and discrepancies to the architect/A/E/P.

KASIA WHITEFIELD DESIGN

KASIA WHITEFIELD@GMAIL.COM
TEL: 0786505383

JOB 13 TOBIN CLOSE
LONDON NW3 3DY
TITLE PROPOSED ROOF PLAN

DATE	SCALE	STATUS
2020.11.27	1:50@A3	PROPOSED

PROJECT NO.	DRAWING NO.	REVISION
TC13	PP3	