


REVISIONS  
REV DATE REVISION NOTES:

KEY

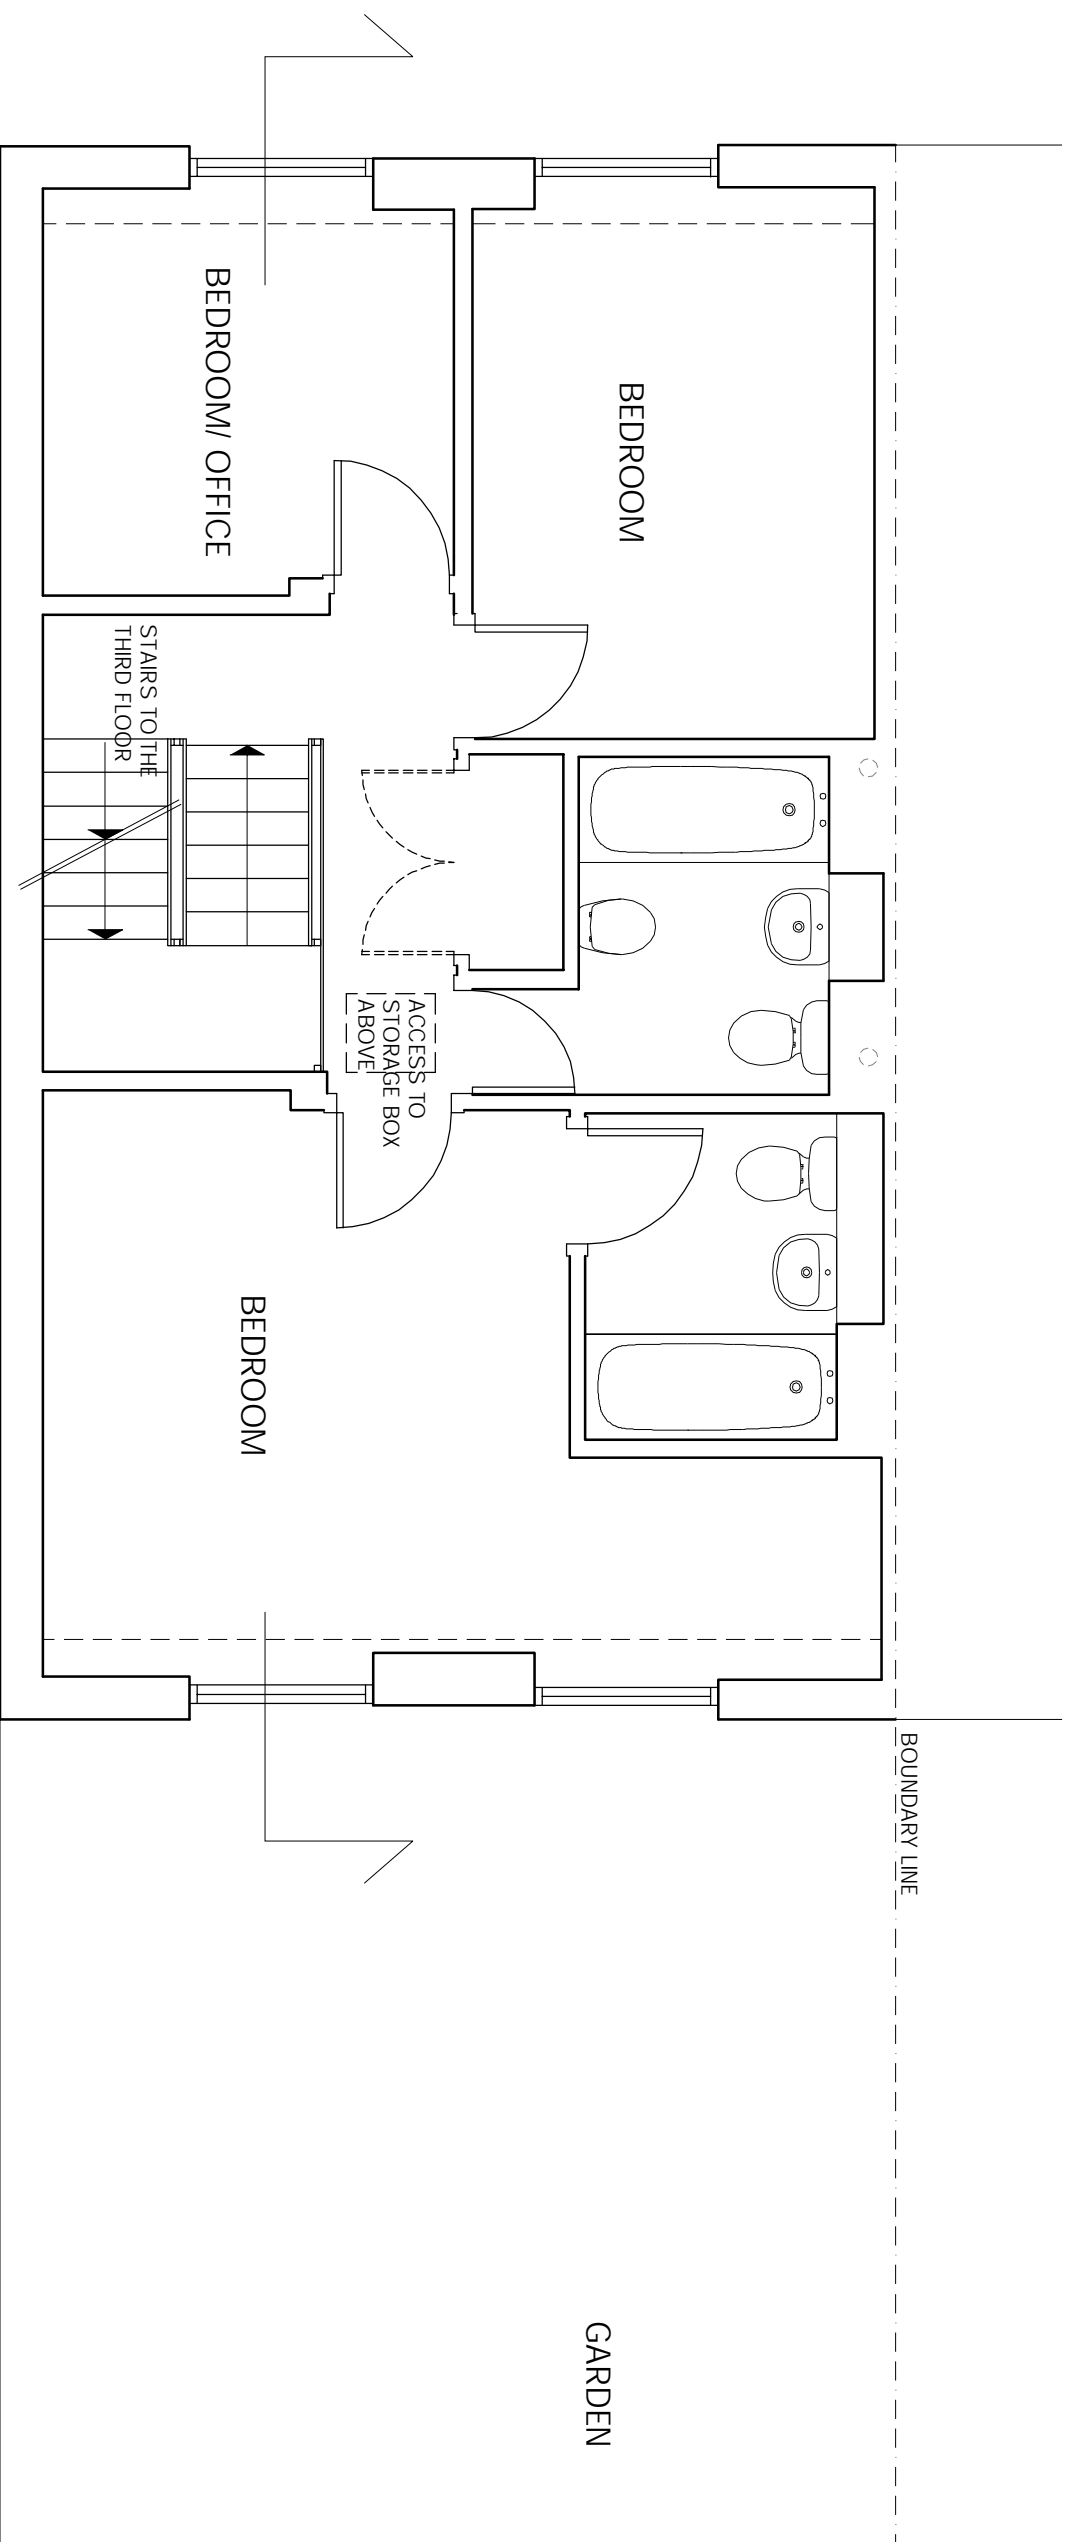

- NOTES
1. Do not scale from this drawing for A/B/C/D/E/F/G/H/I/J/K/L/M/N/O/P/Q/R/S/T/U/V/W/X/Y/Z.
  2. Report all drawing errors, omissions and discrepancies to the architect.

**KASIA WHITEFIELD DESIGN**

KASIA WHITEFIELD@GMAIL.COM  
TEL: 07785053533

JOB: 9 TOBIN CLOSE  
LONDON NW3 3DY  
TITLE: PROPOSED SECOND FLOOR PLAN

DATE	SCALE	STATUS
2020.11.30	1:50@A3	PROPOSED

PROJECT NO.	DRAWING NO.	REVISION
TC9	PP1	

0m

5m