


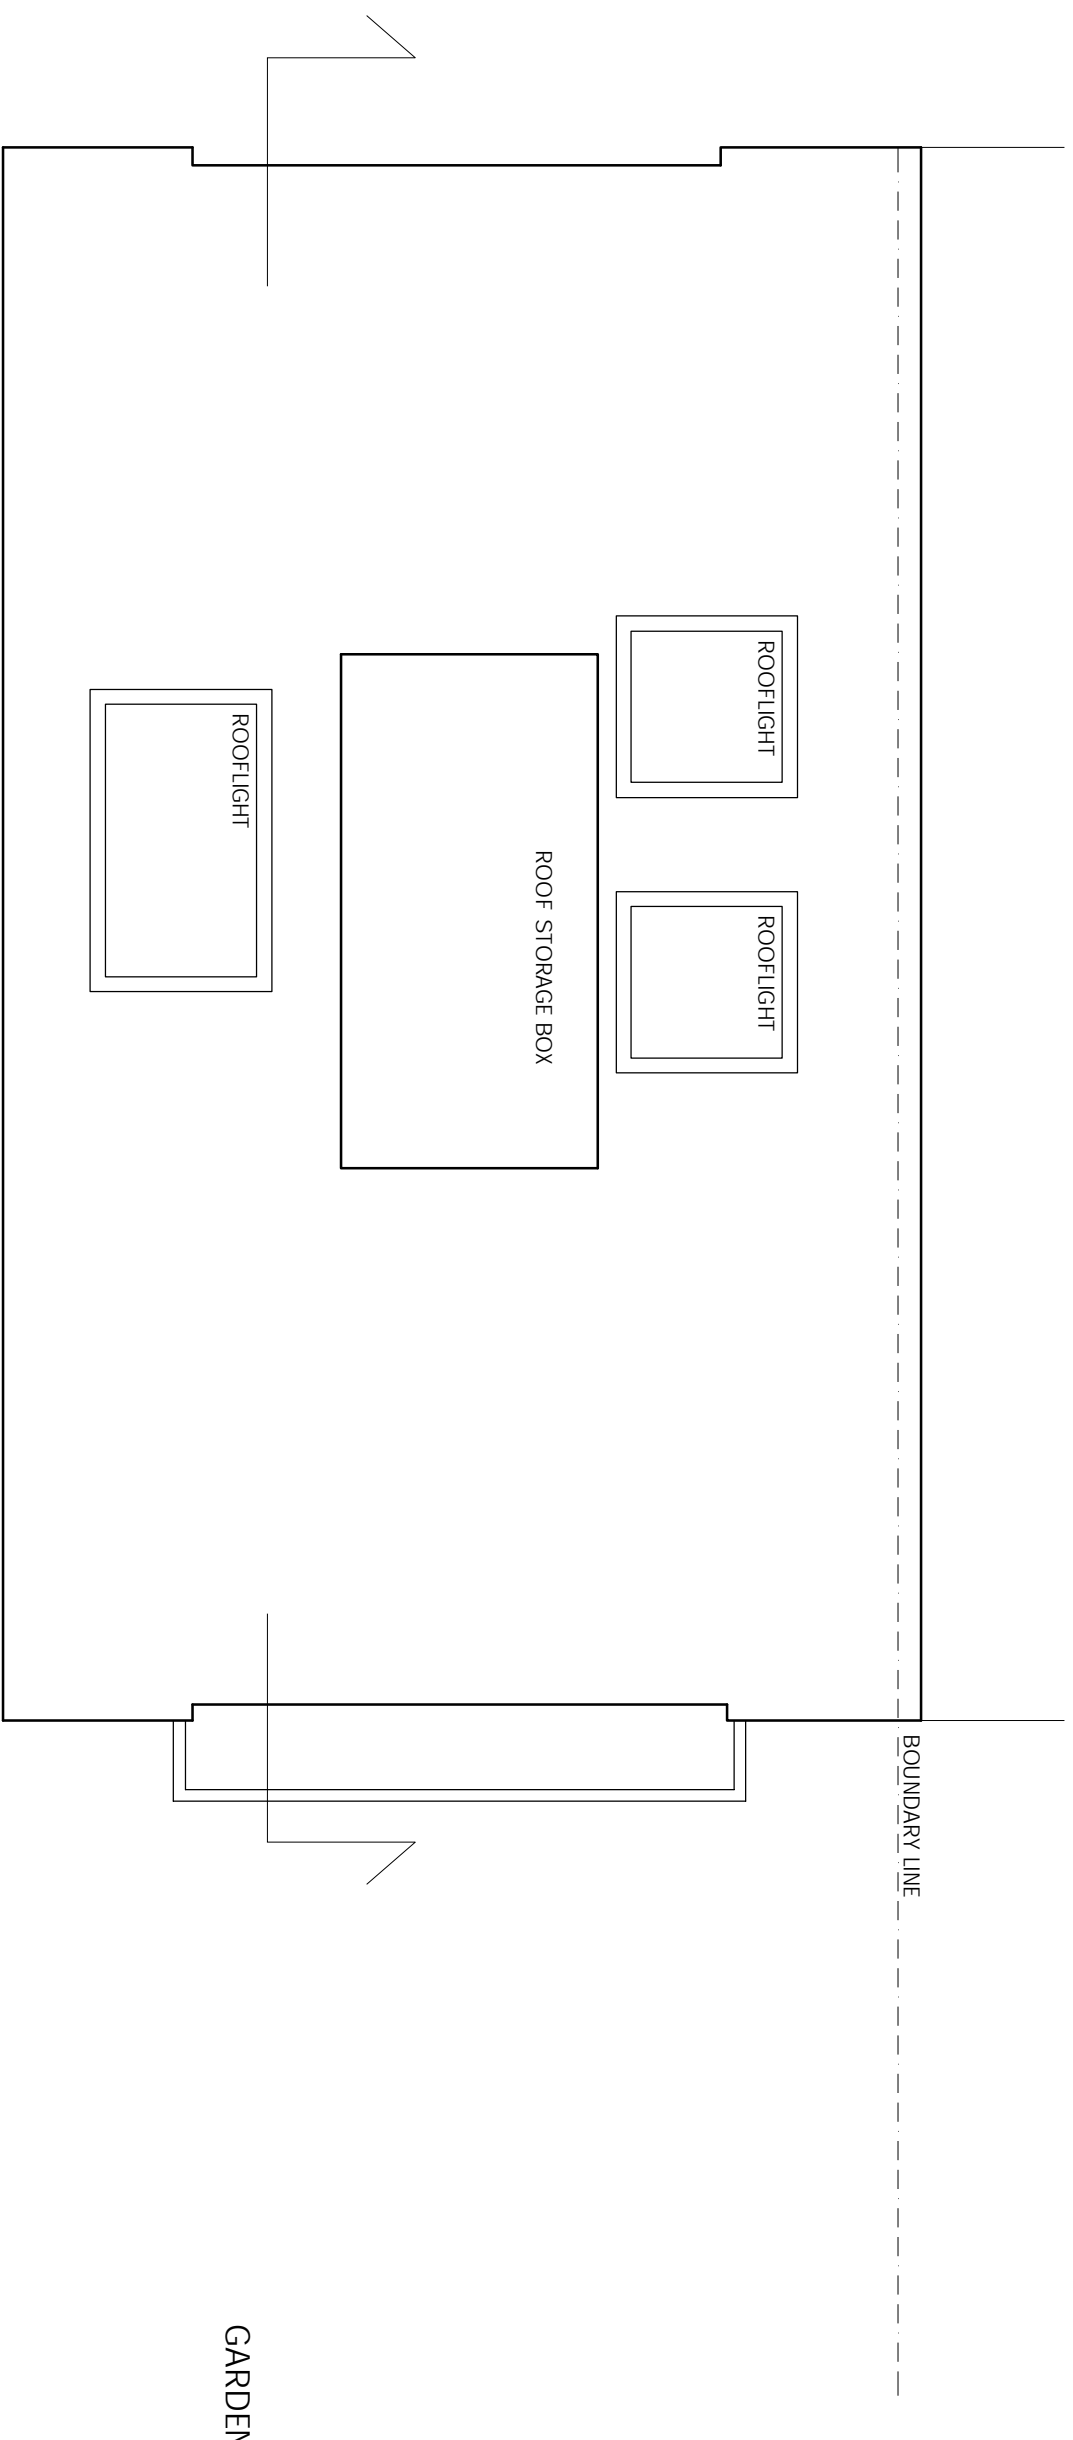

REVISIONS
REV DATE REVISION NOTES:

KEY



NOTES
1. Do not scale from the drawing for A/E/P. The architect and architect's firm accept no responsibility for errors or omissions in this drawing.
2. Report all drawing errors, omissions and discrepancies to the architect's office.

KASIA WHITEFIELD DESIGN

KASIA WHITEFIELD@GMAIL.COM
TEL: 07786505353

JOB 9 TOBIN CLOSE
LONDON NW3 3DY
TITLE PROPOSED ROOF PLAN

DATE	SCALE	STATUS
2020.11.30	1:50@A3	PROPOSED

PROJECT NO.	DRAWING NO.	REVISION
TC9	PP3	