


REVISIONS  
REV DATE REVISION NOTES:

KEY

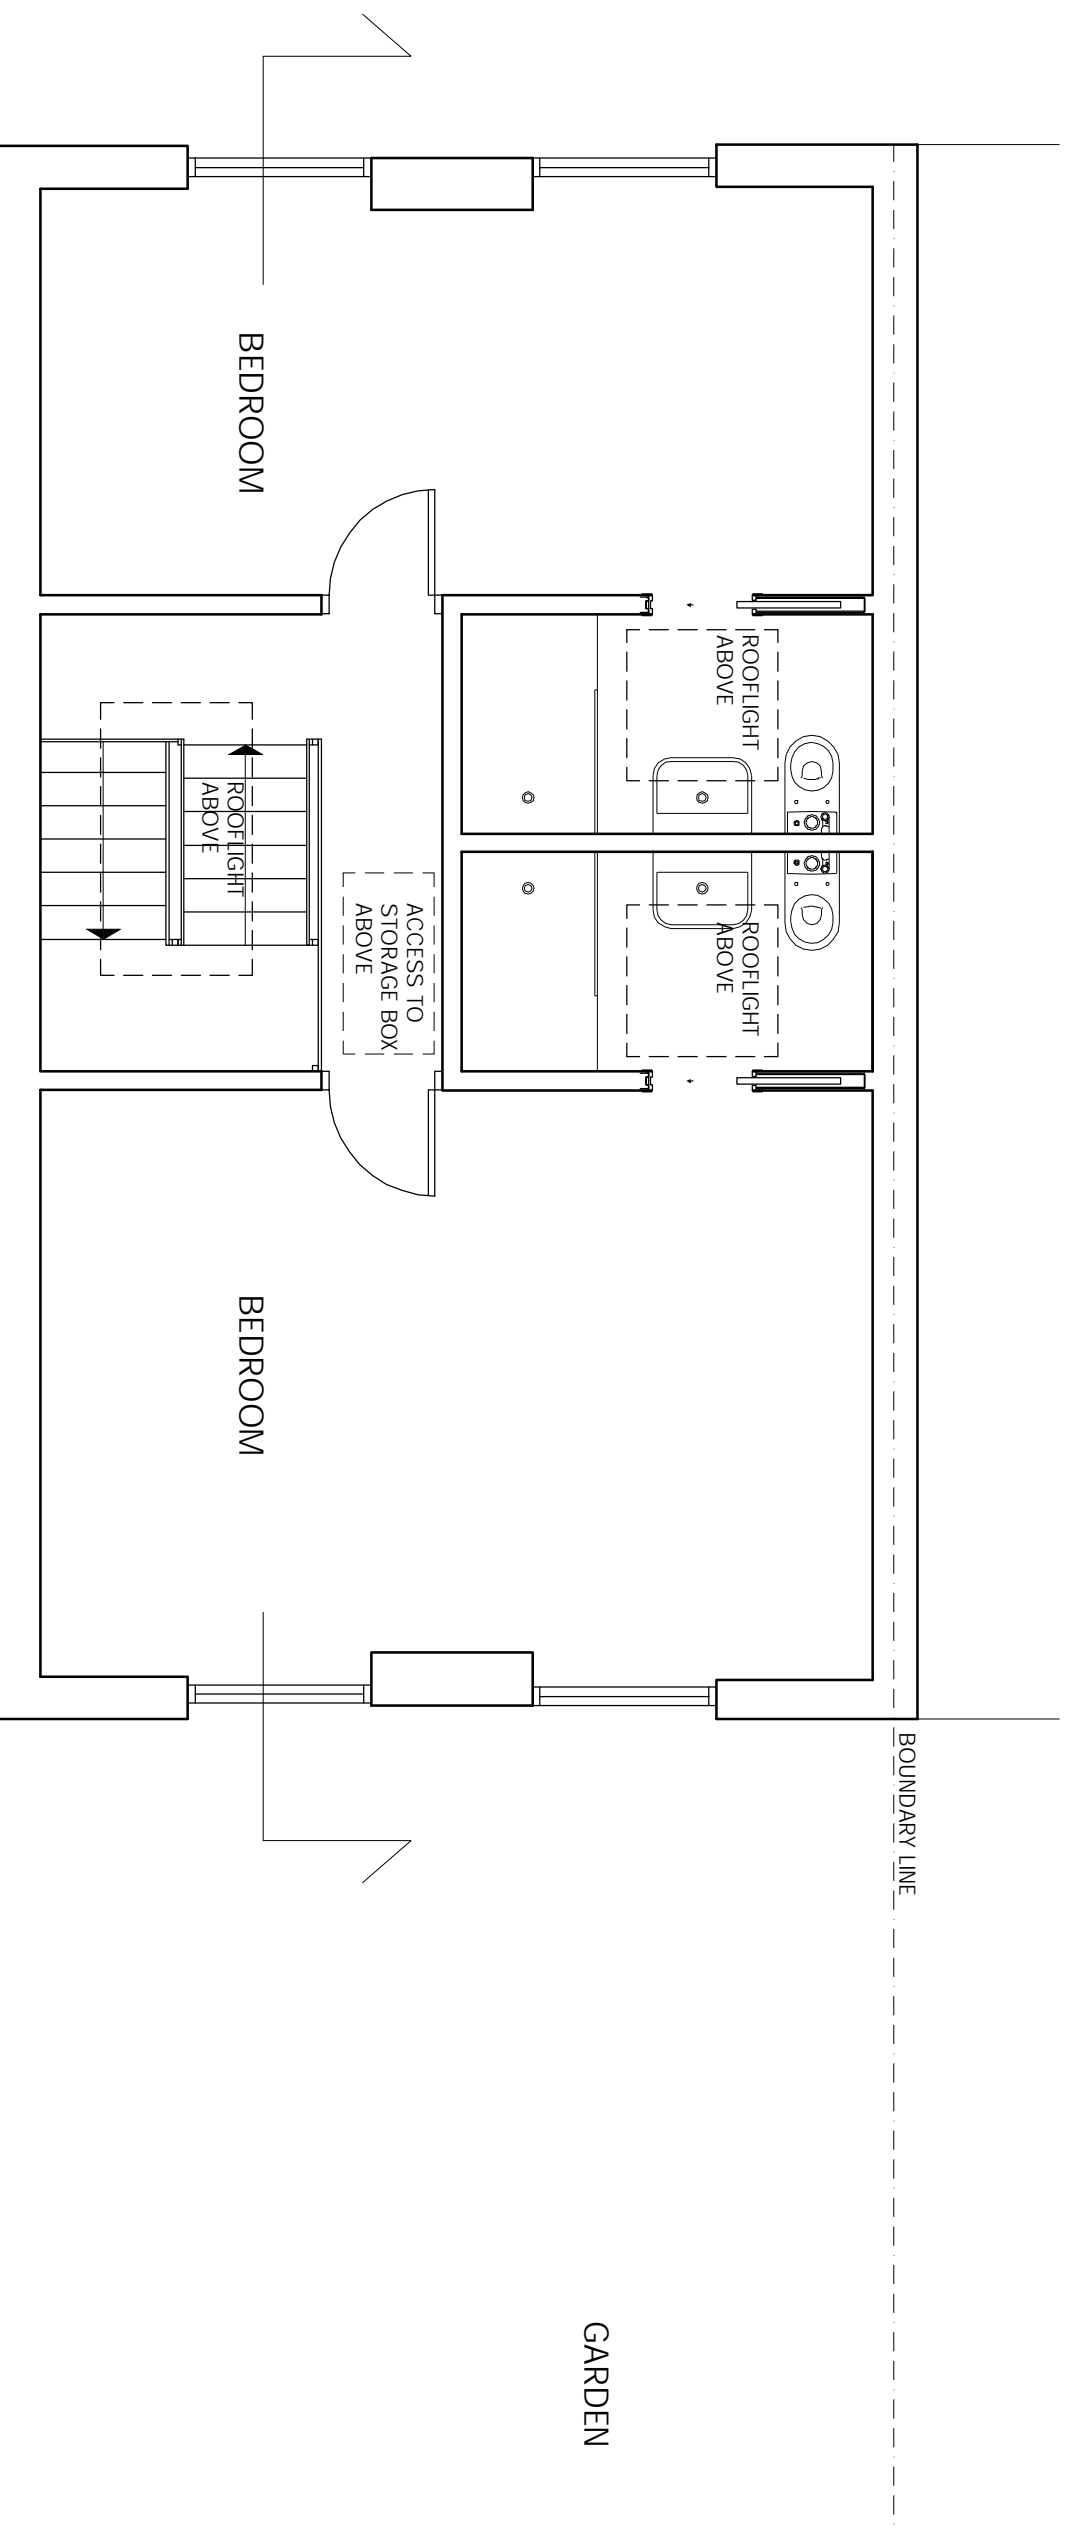

NOTES  
1. Do not scale from the drawing for A/B/C/D. The architect and architect's firm accept no responsibility for errors or omissions in this drawing.  
2. Report all drawing errors, omissions and discrepancies to the architect's office.

**KASIA WHITFIELD DESIGN**

KASIAWHITFIELD@GMAIL.COM  
TEL: 07786505353

JOB 9 TOBIN CLOSE  
LONDON NW3 3DY  
TITLE PROPOSED THIRD FLOOR PLAN

DATE	SCALE	STATUS
2020.11.30	1:50@A3	PROPOSED
PROJECT NO.	DRAWING NO.	REVISION
TC9	PP2	