


KEY

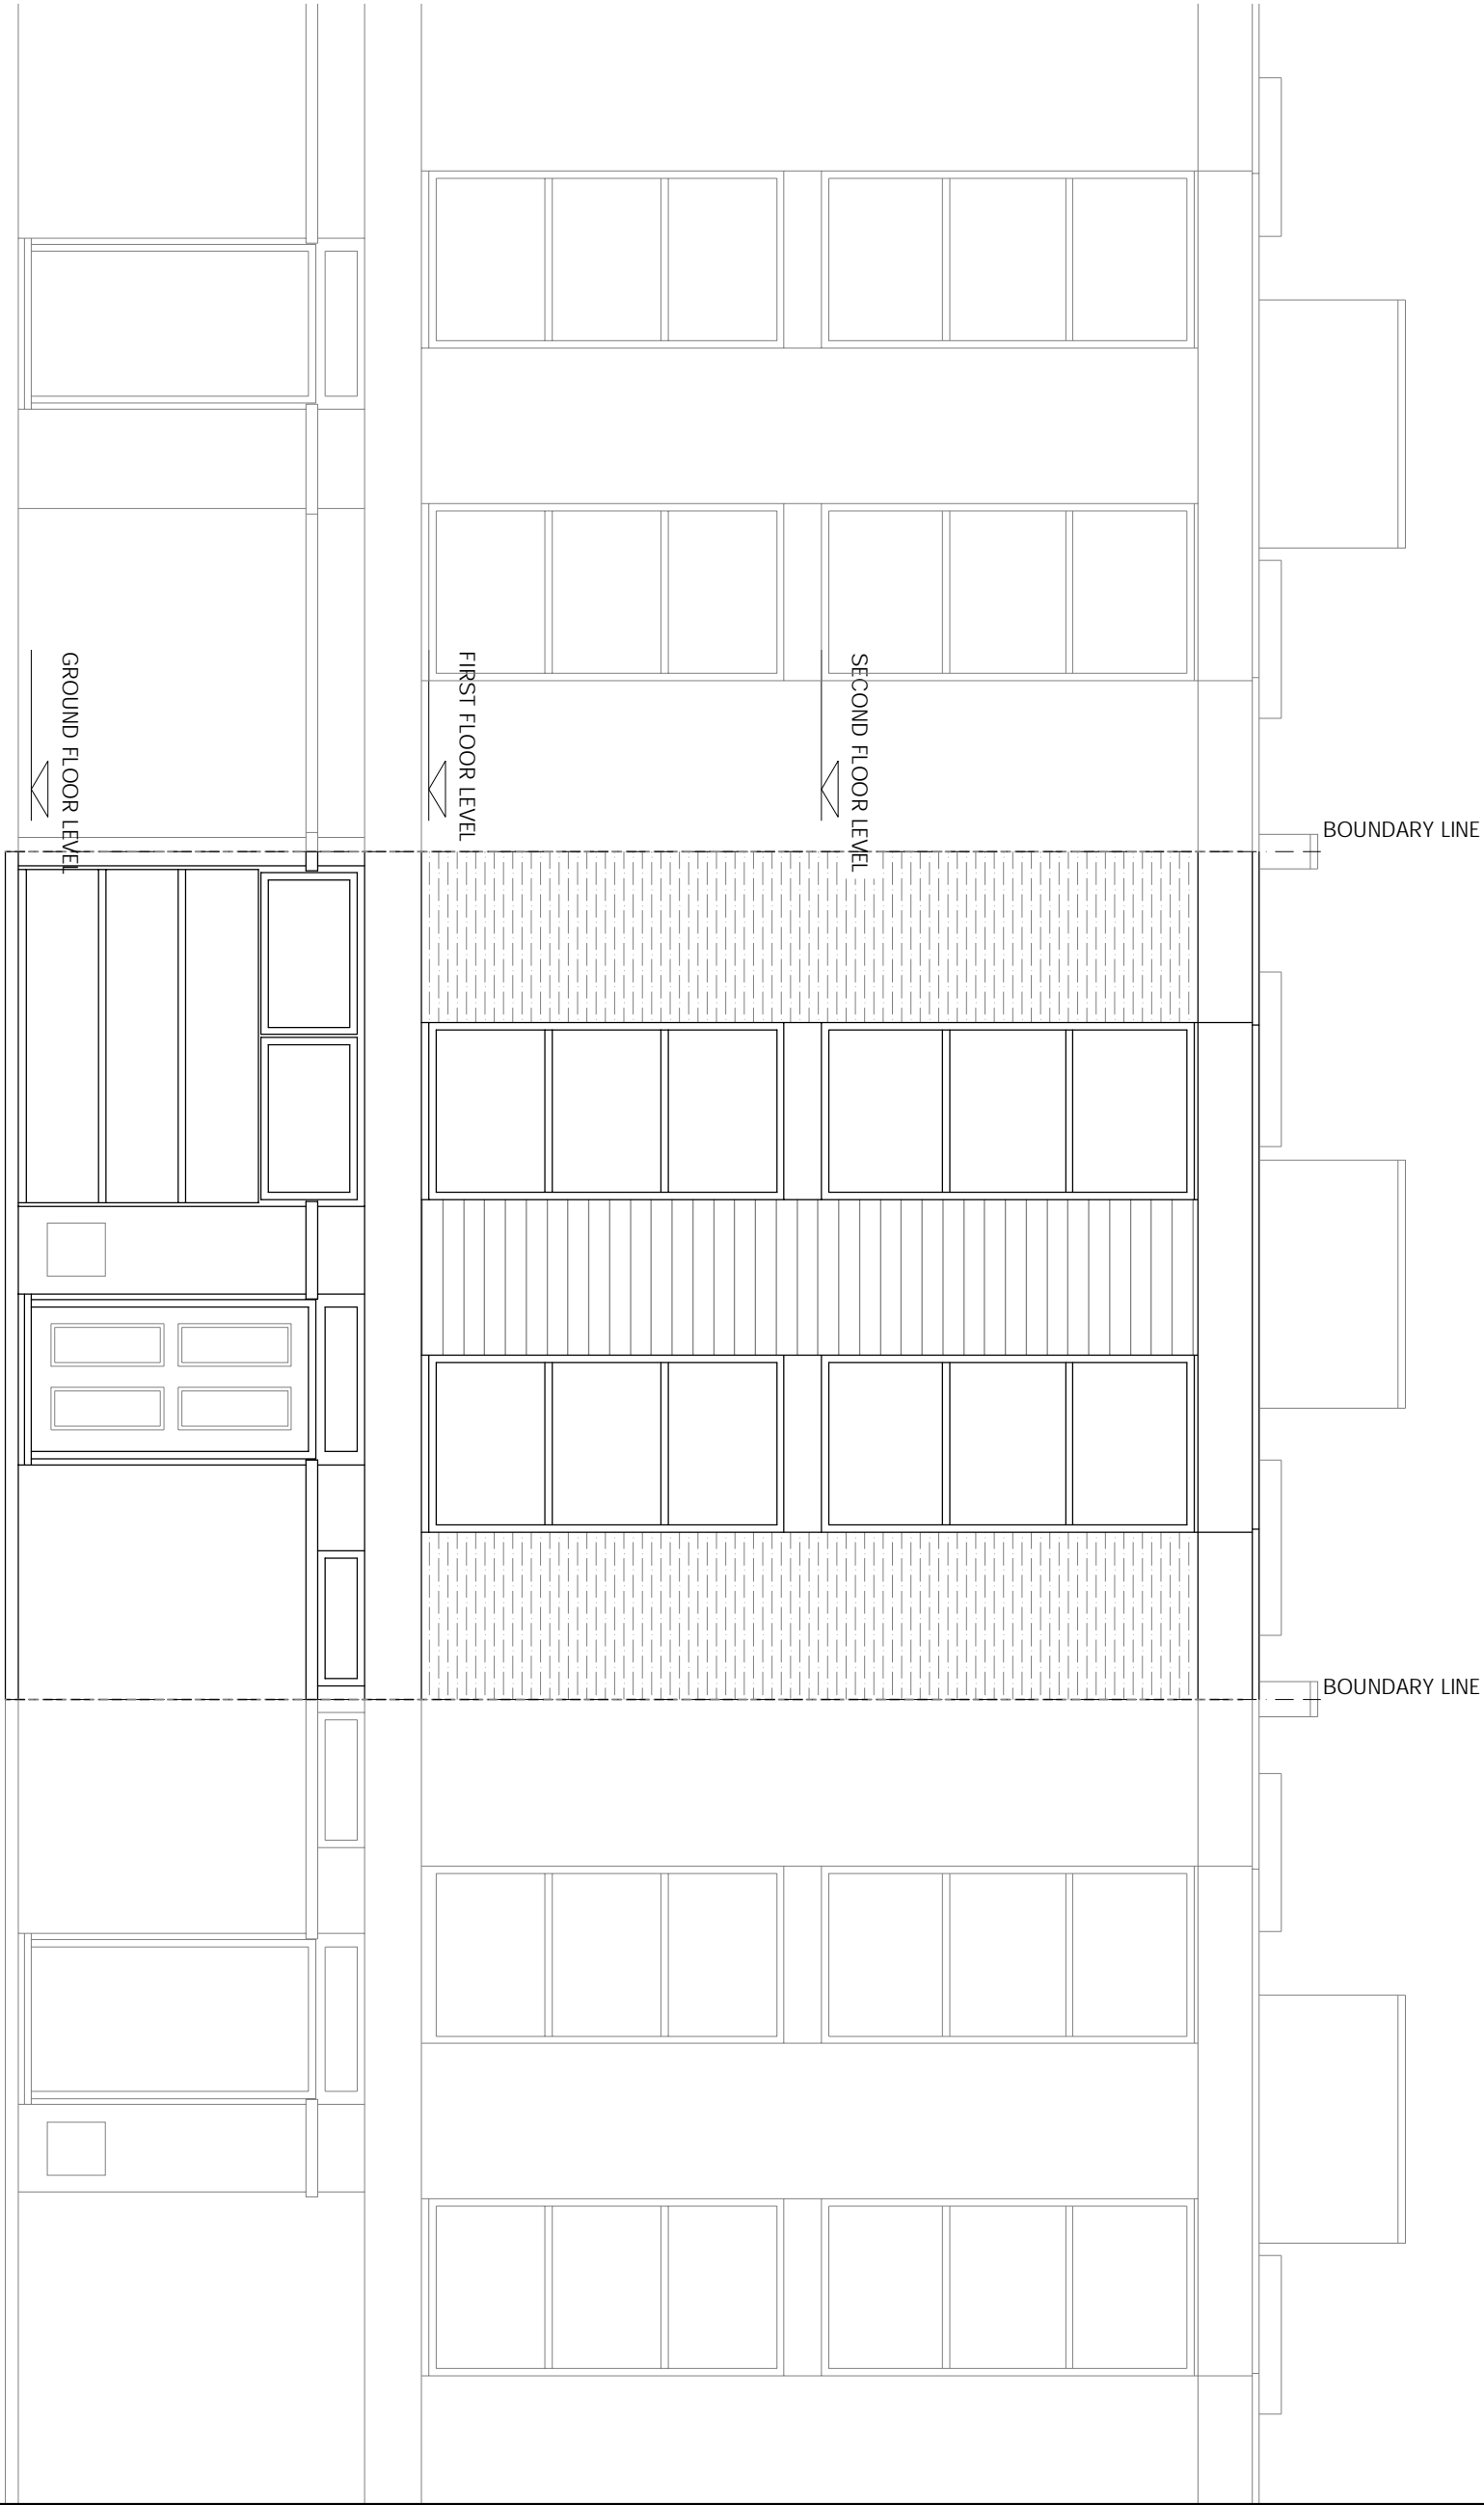

NOTES
1. Do not scale from the drawing for A/E/C. The architect and architect/engineer shall be responsible for all dimensions and details.
2. Report all drawing errors, omissions and discrepancies to the architect/engineer.

KASIA WHITFIELD DESIGN

KASIAWHITFIELD@GMAIL.COM
TEL: 07885053533
M: 07885053533

JOB 11 TOBIN CLOSE
LONDON NW3 3DY
TITLE EXISTING FRONT ELEVATION

DATE	SCALE	STATUS
2021.01.05	1:50@A3	EXISTING
PROJECT NO.	DRAWING NO.	REVISION
TC11	EX4	